



KELLER & FESCHOS

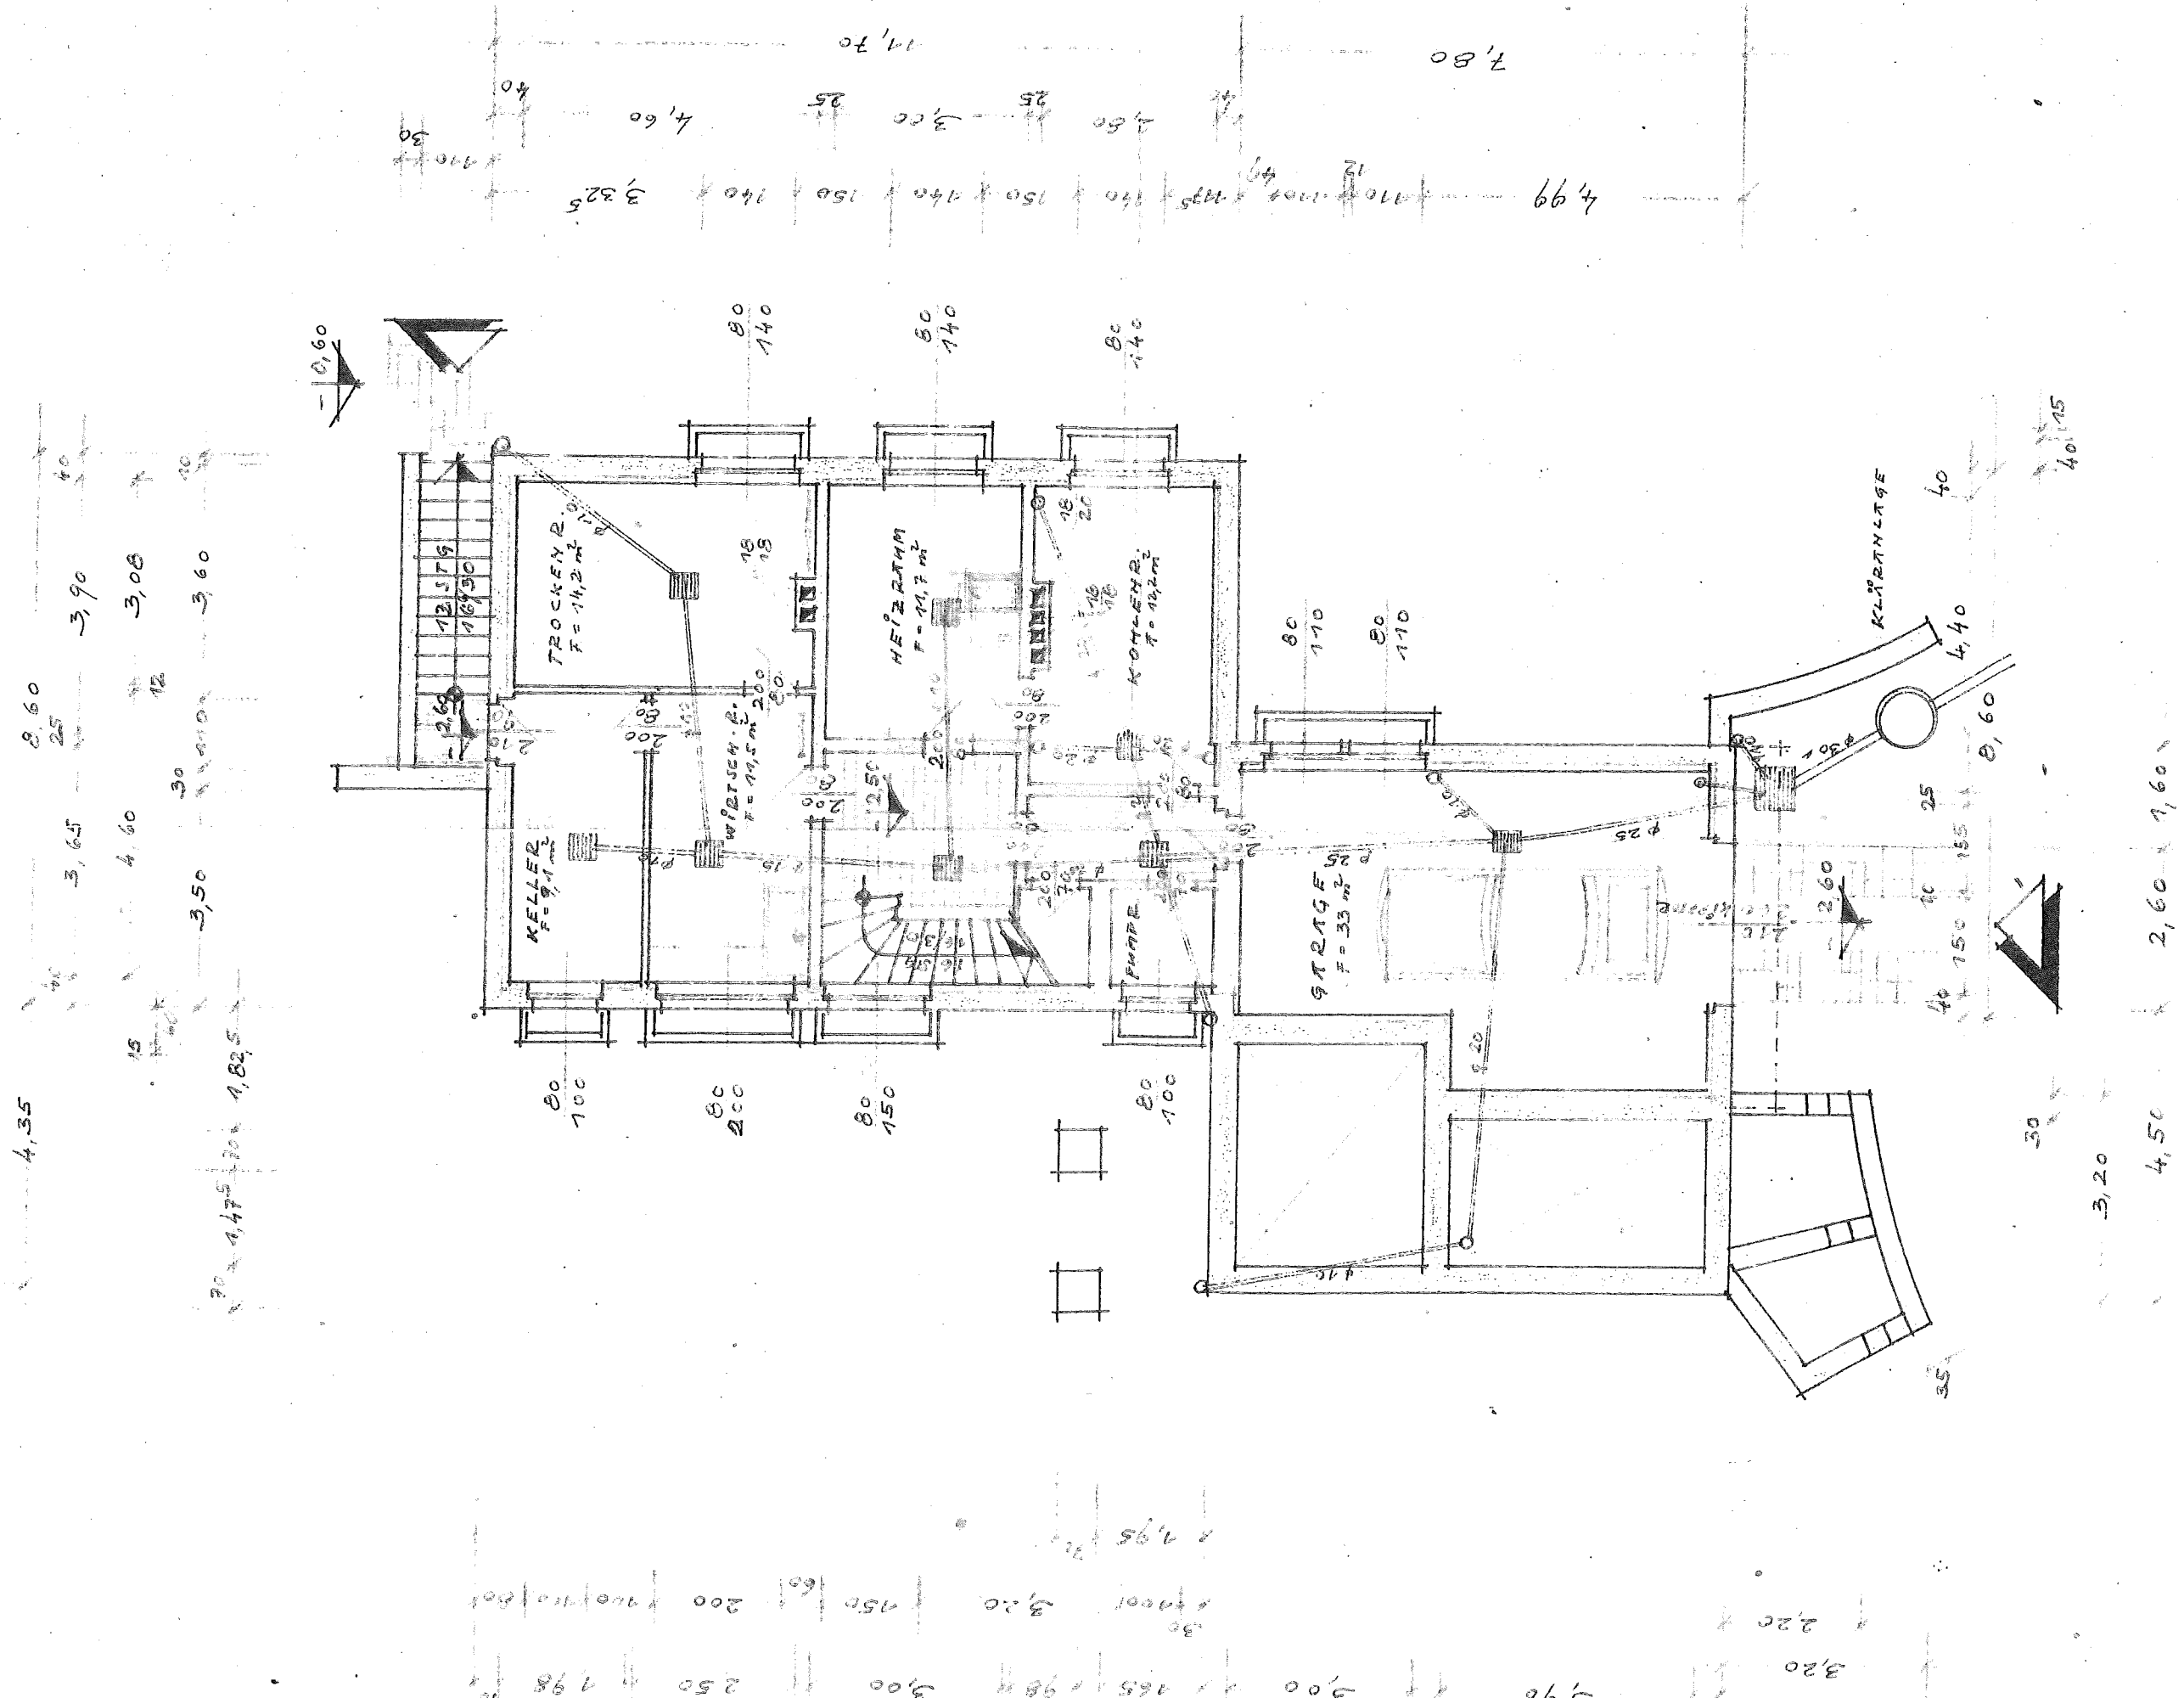


8,60
3,40
3,86

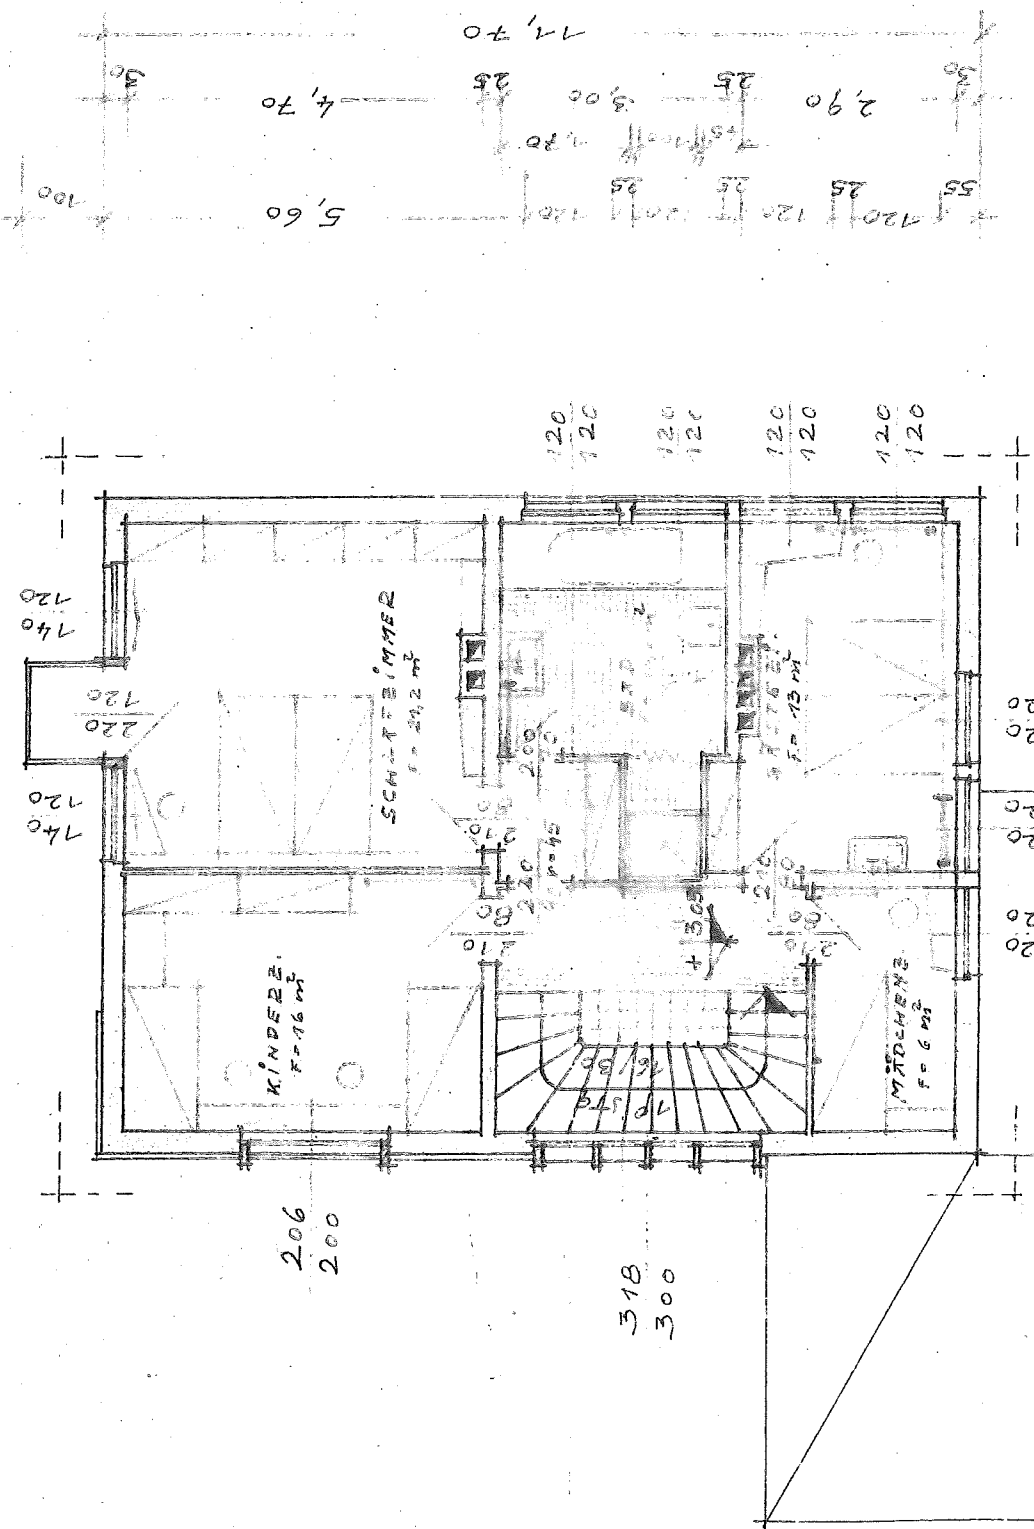

206
200

318
300

2,35 120 25 120 2,15
1,70 1,55 1,65 2,95
3,25 2,5 4,50 30
8,60

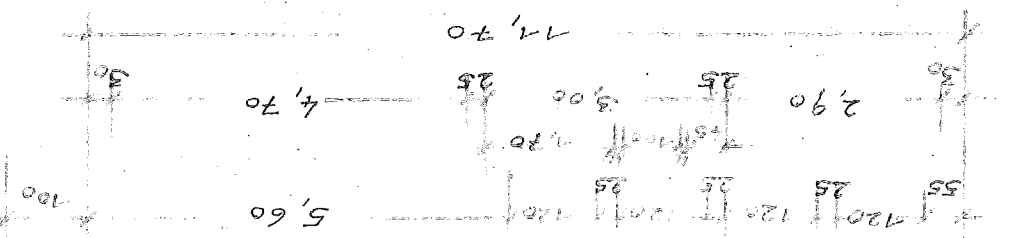


5,60

2,90
3,00
1,70

T A S E P L A N
1 : 7 0 0 0

HERR:
Dipl.-Ing. Arch. T. Kriechbaum
NYERFATSSER


i. J. JULI 1960

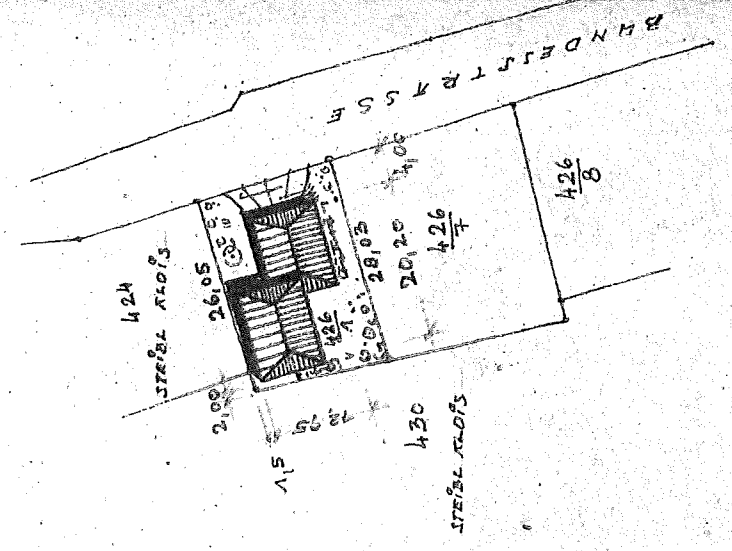

426
8



M = 1 : 1000

S C H N I T T - A'

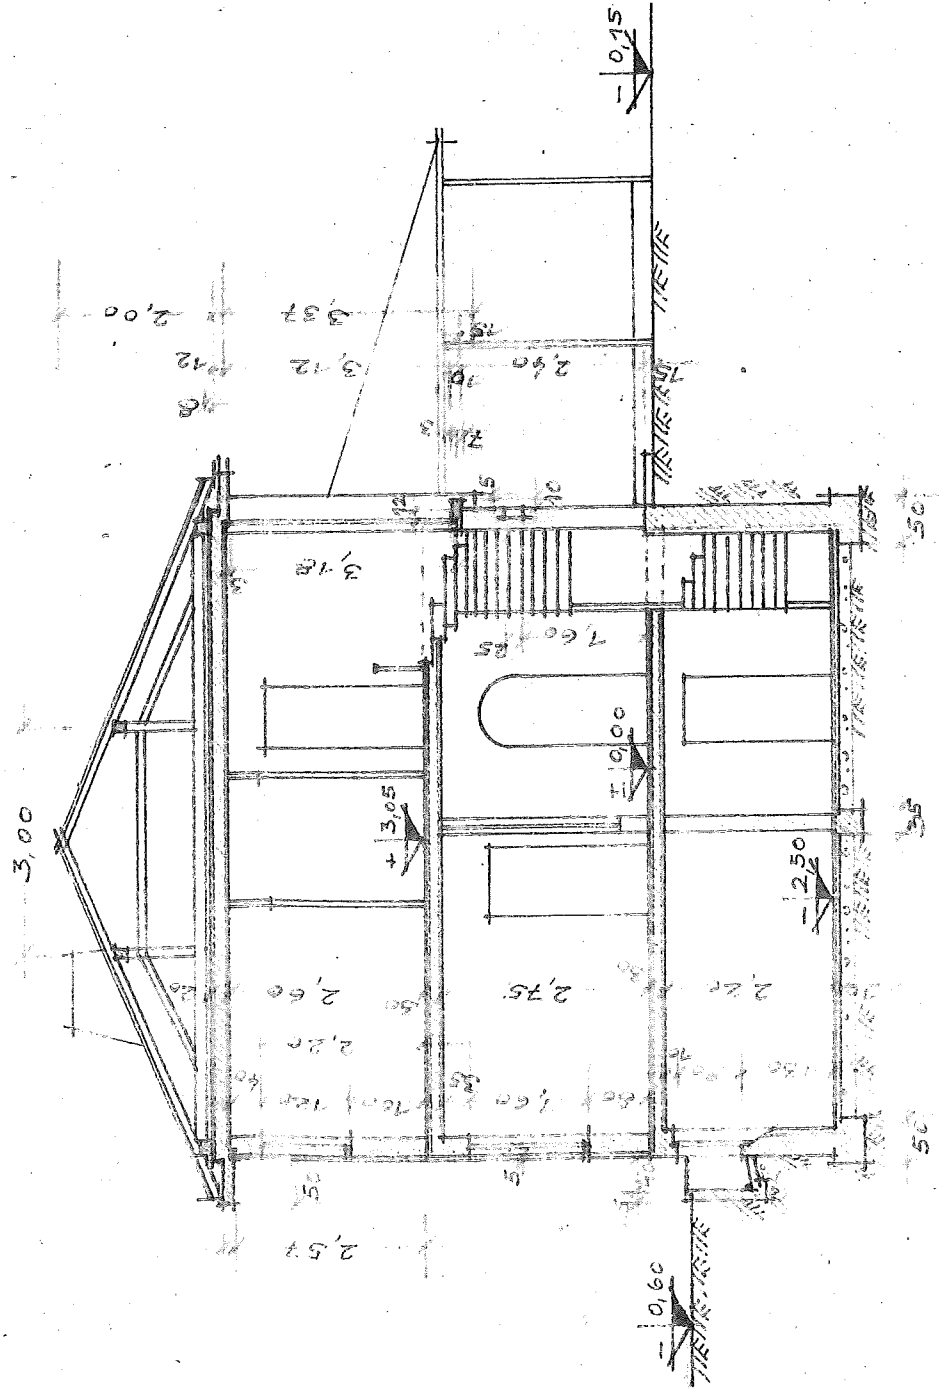


S C H N I T T - C - D'


0.40
1000
3

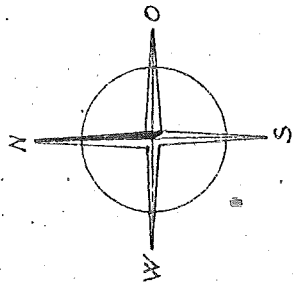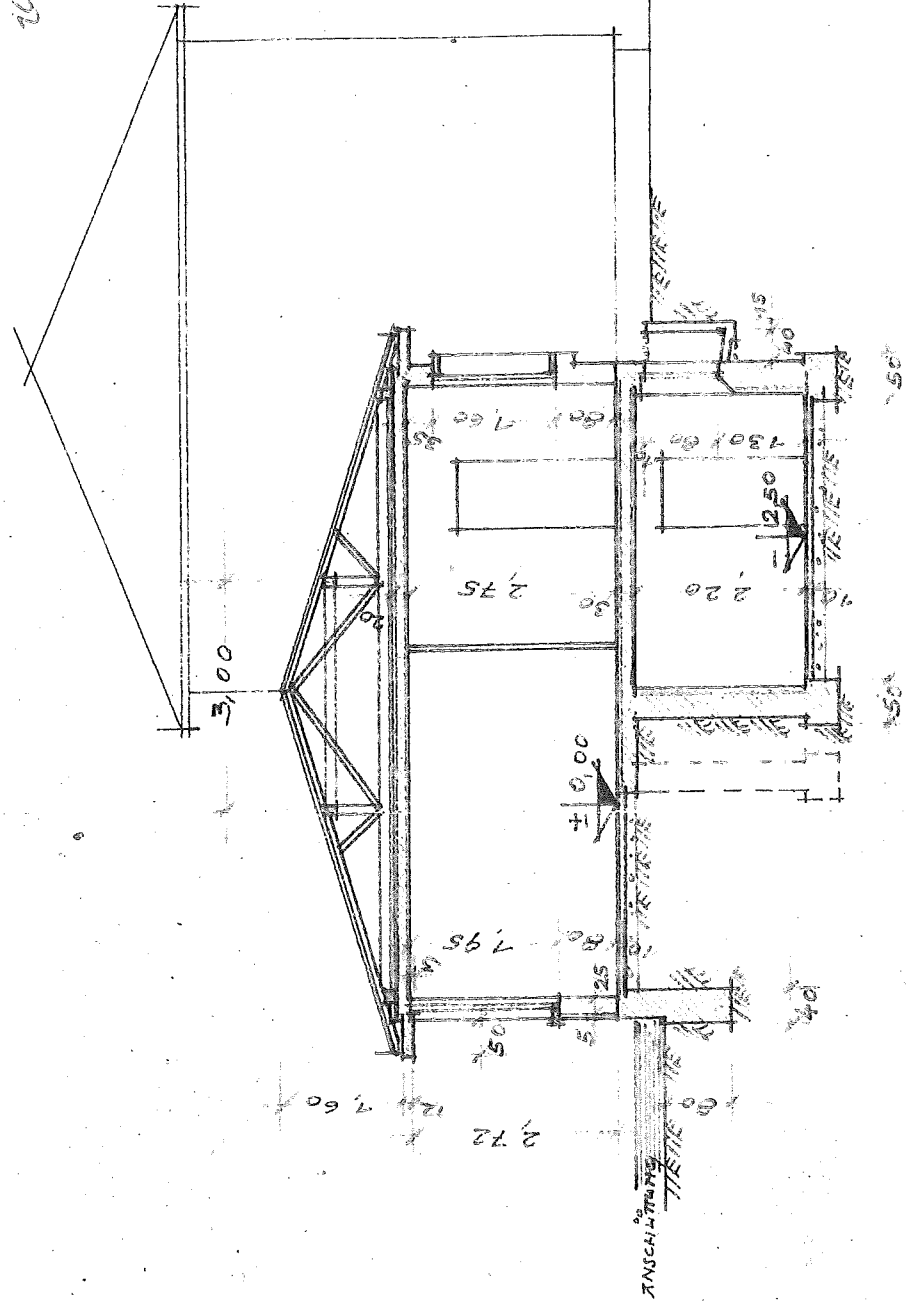

O S T - T N S I C H T

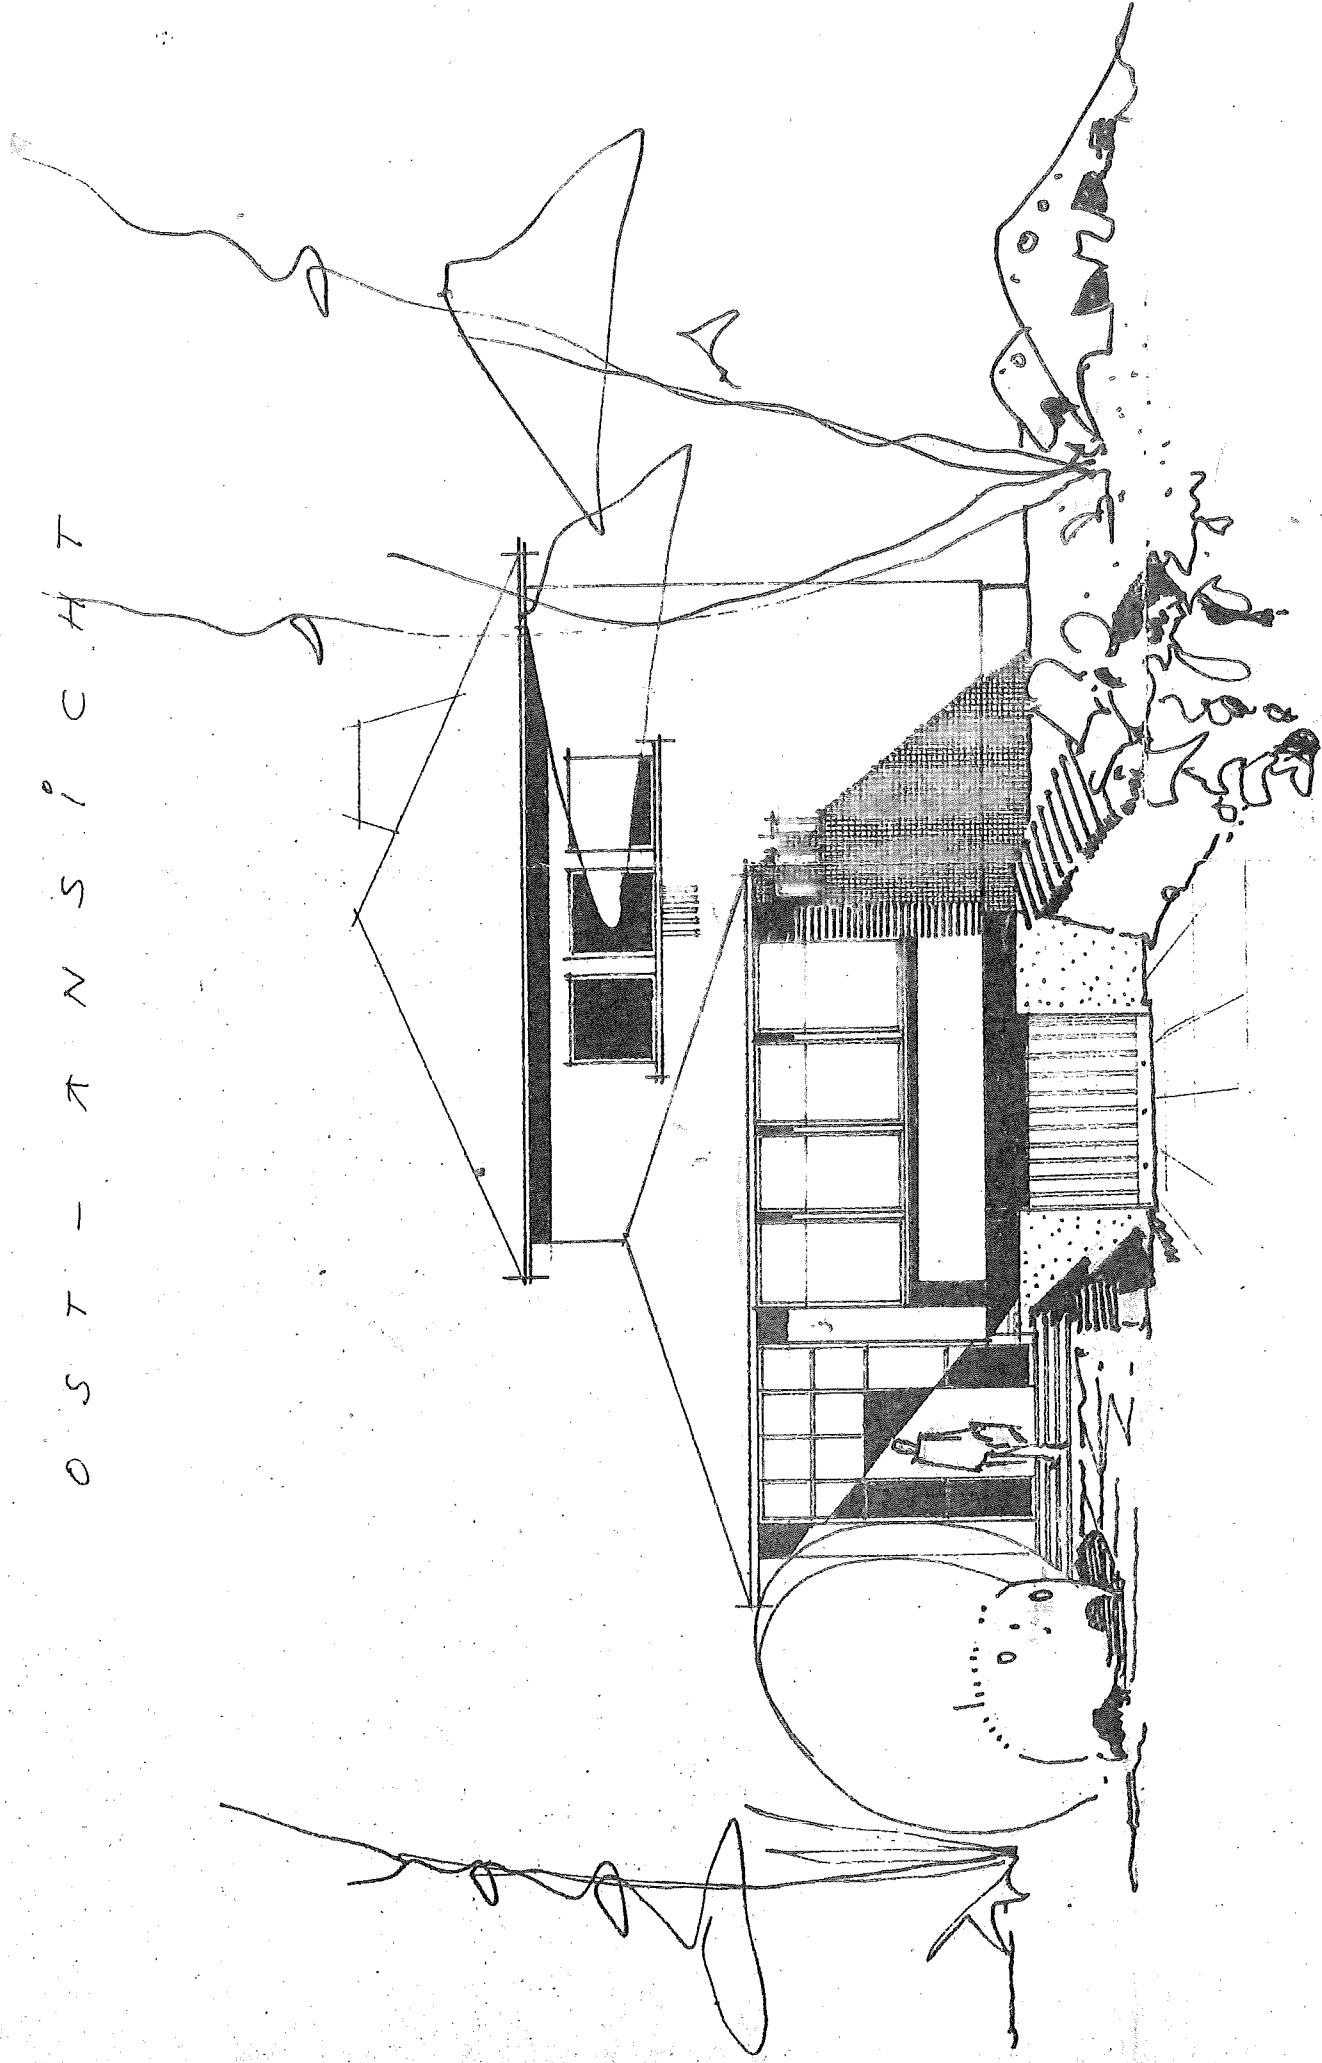

N O R D - T N S I C H T

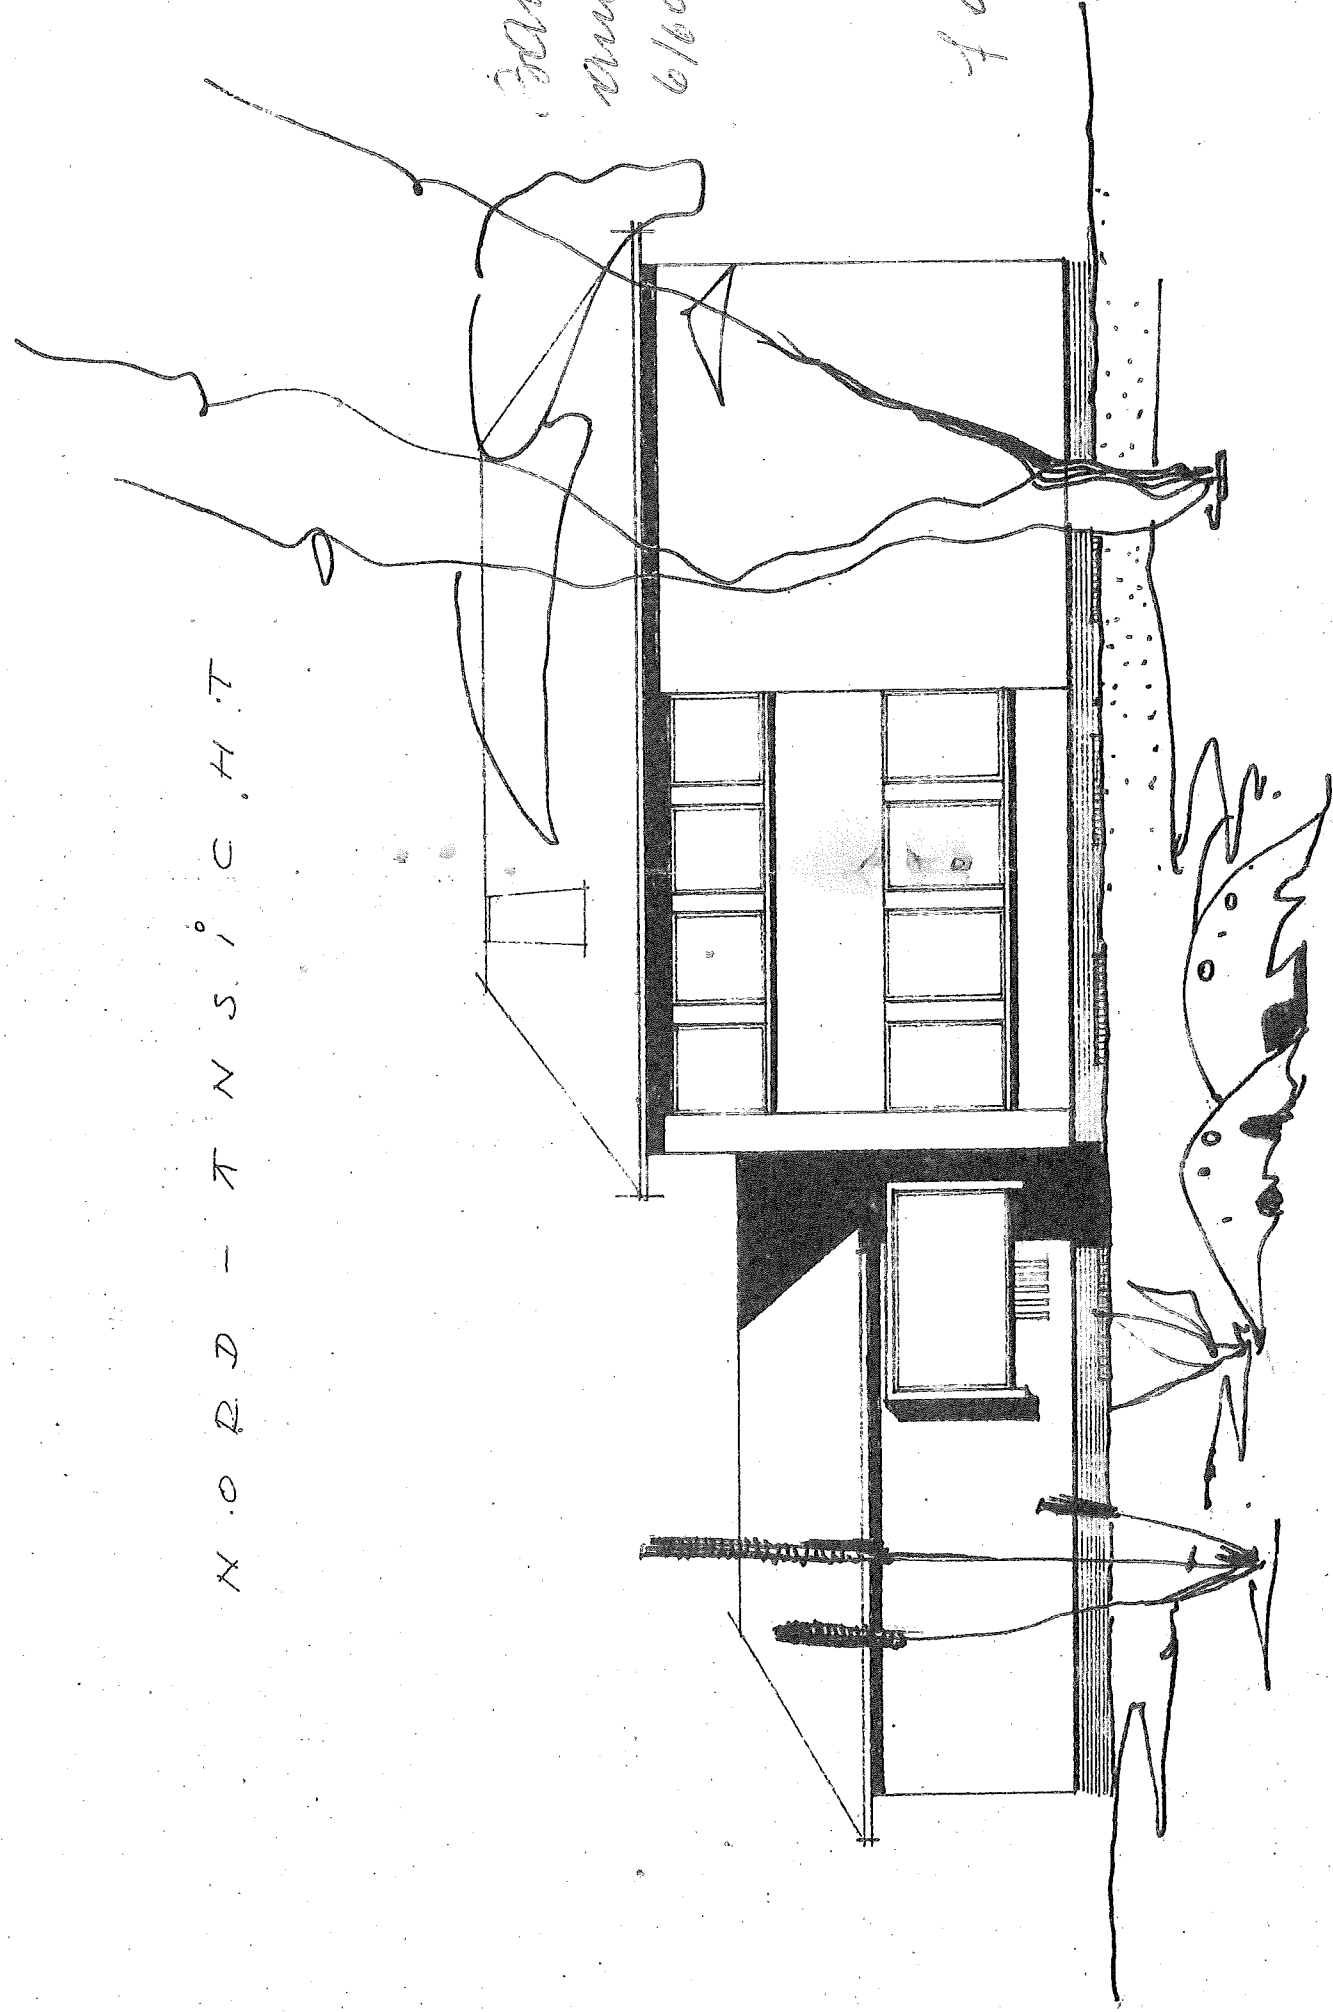

12.0.1
 1905
 6/60
 40.2