
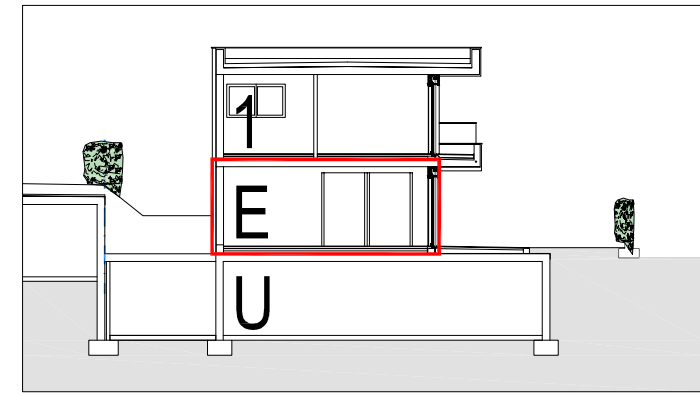
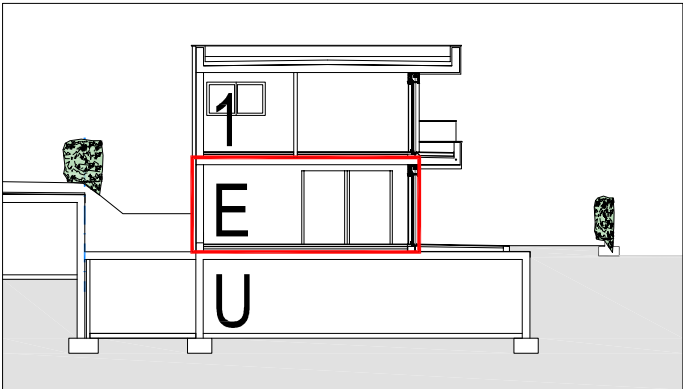


GP 377/15

Einfamilienhaus/ casa unifamiliare
"VILLA MONTIS"
 Feldweg/ via dei campi 9- Meran/o

EG-p.t. 1:100		IMMOBILIEN ROHRER	
Beschreibung descrizione		Energieklasse -A- classe energetica -A-	
Beschreibung descrizione		Nutzfläche superficie netta	Verkaufsfläche sup. vendita
Haus casa	Nr. n°	A 144,00m² 351,75m²	

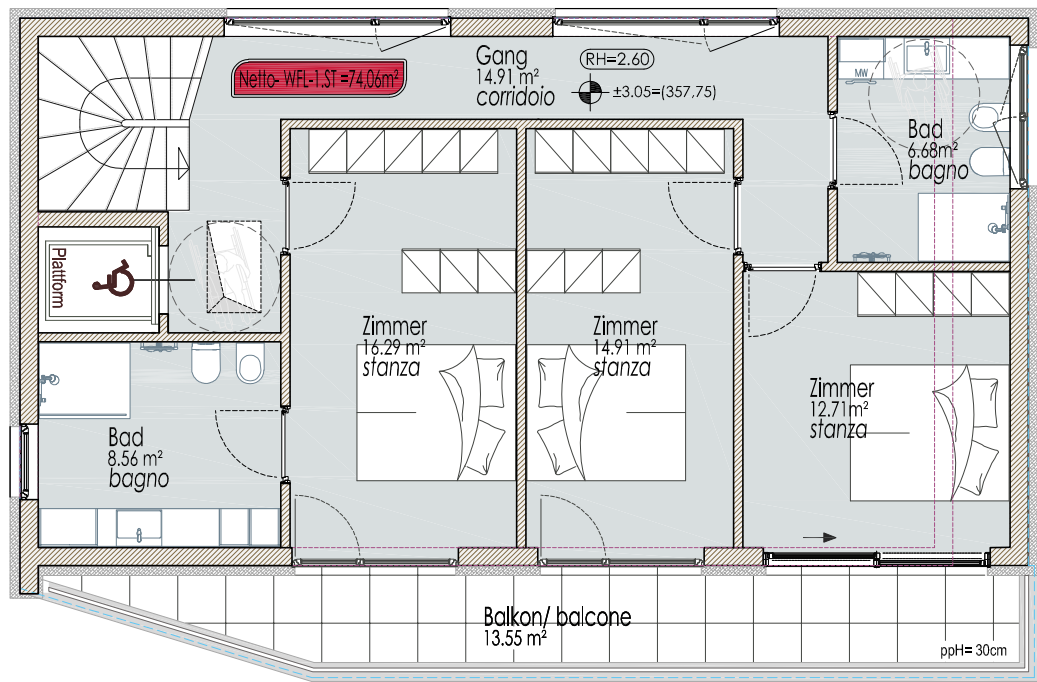

Einfamilienhaus/ casa unifamiliare
"VILLA MONTIS"
 Feldweg/ via dei campi 9- Meran/o

DG.- u.p.
 1:100



Beschreibung
 descrizione

Energieklasse -A-
 classe energetica -A-

Beschreibung
 descrizione

Nutzfläche
 superficie netta

Verkaufsfläche
 sup. vendita



Haus
 casa

Nr.
 n°

A

144,00m²

351,75m²

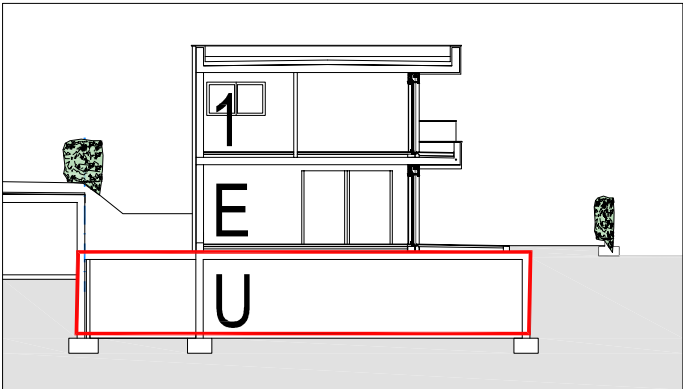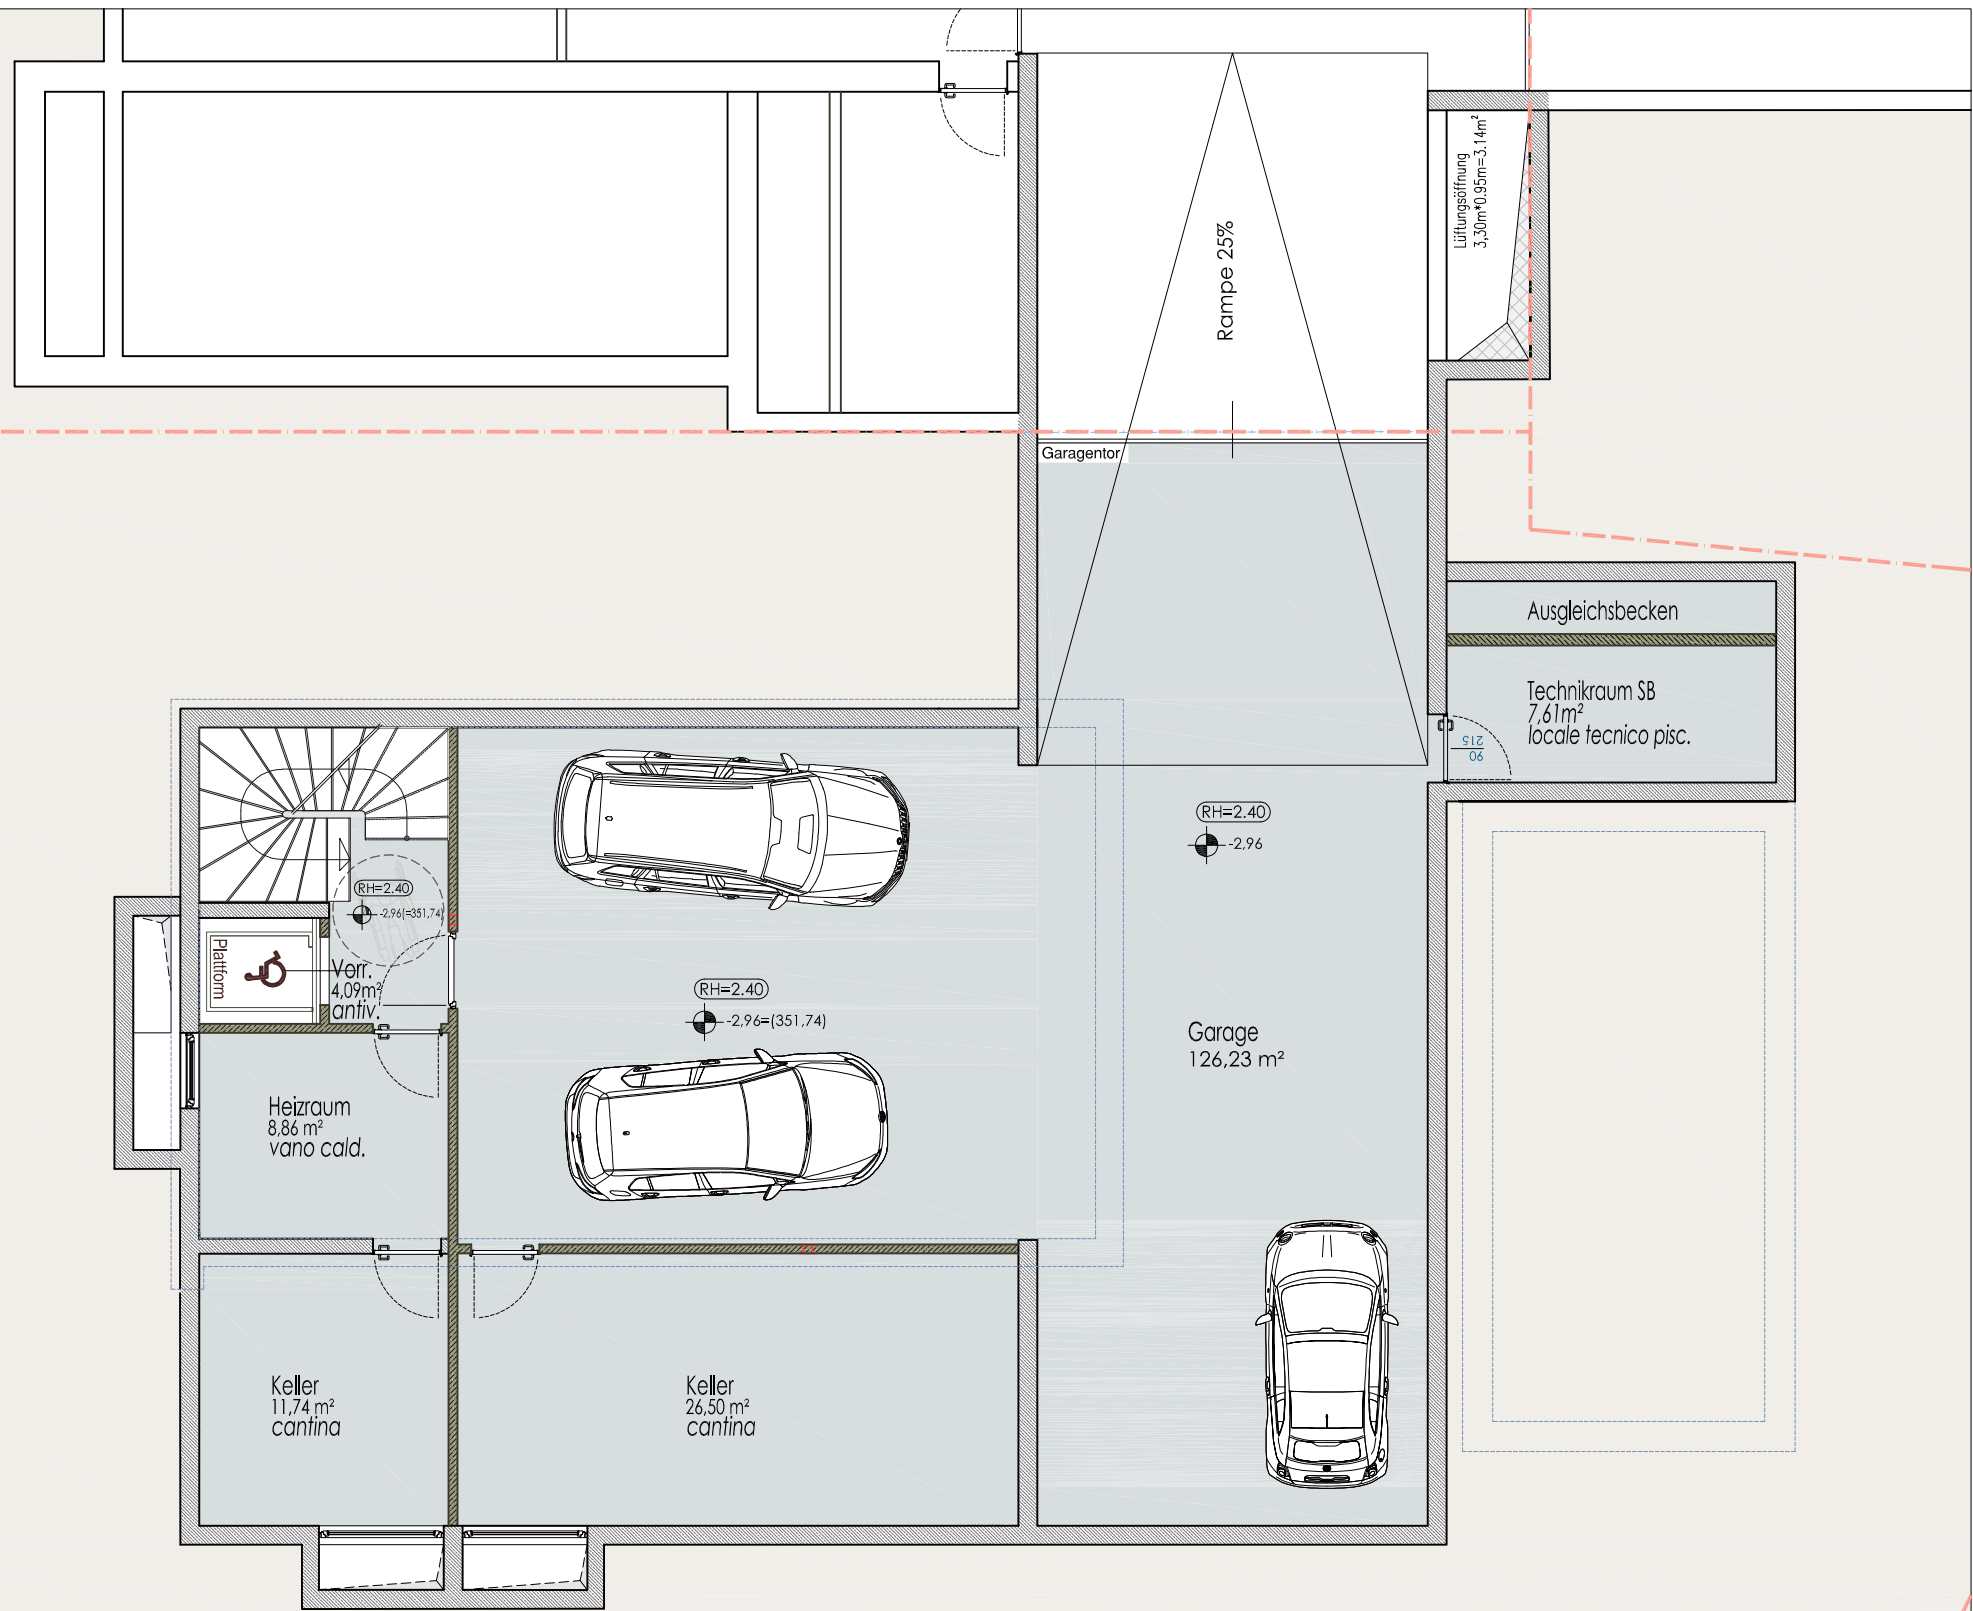

Einfamilienhaus/ casa unifamiliare
"VILLA MONTIS"
Feldweg/ via dei campi 9- Meran/o

UG-p.i.
1:100



Beschreibung
descrizione

Energieklasse -A-
classe energetica -A-

Beschreibung
descrizione

Nutzfläche Keller
superficie netta cantina

Nutzfläche Garage
sup. netta garage

Haus
casa

A

58,80m² 126,23m²