




# Am Steinlein EFH 2 (1:100)

## Grundriss EG

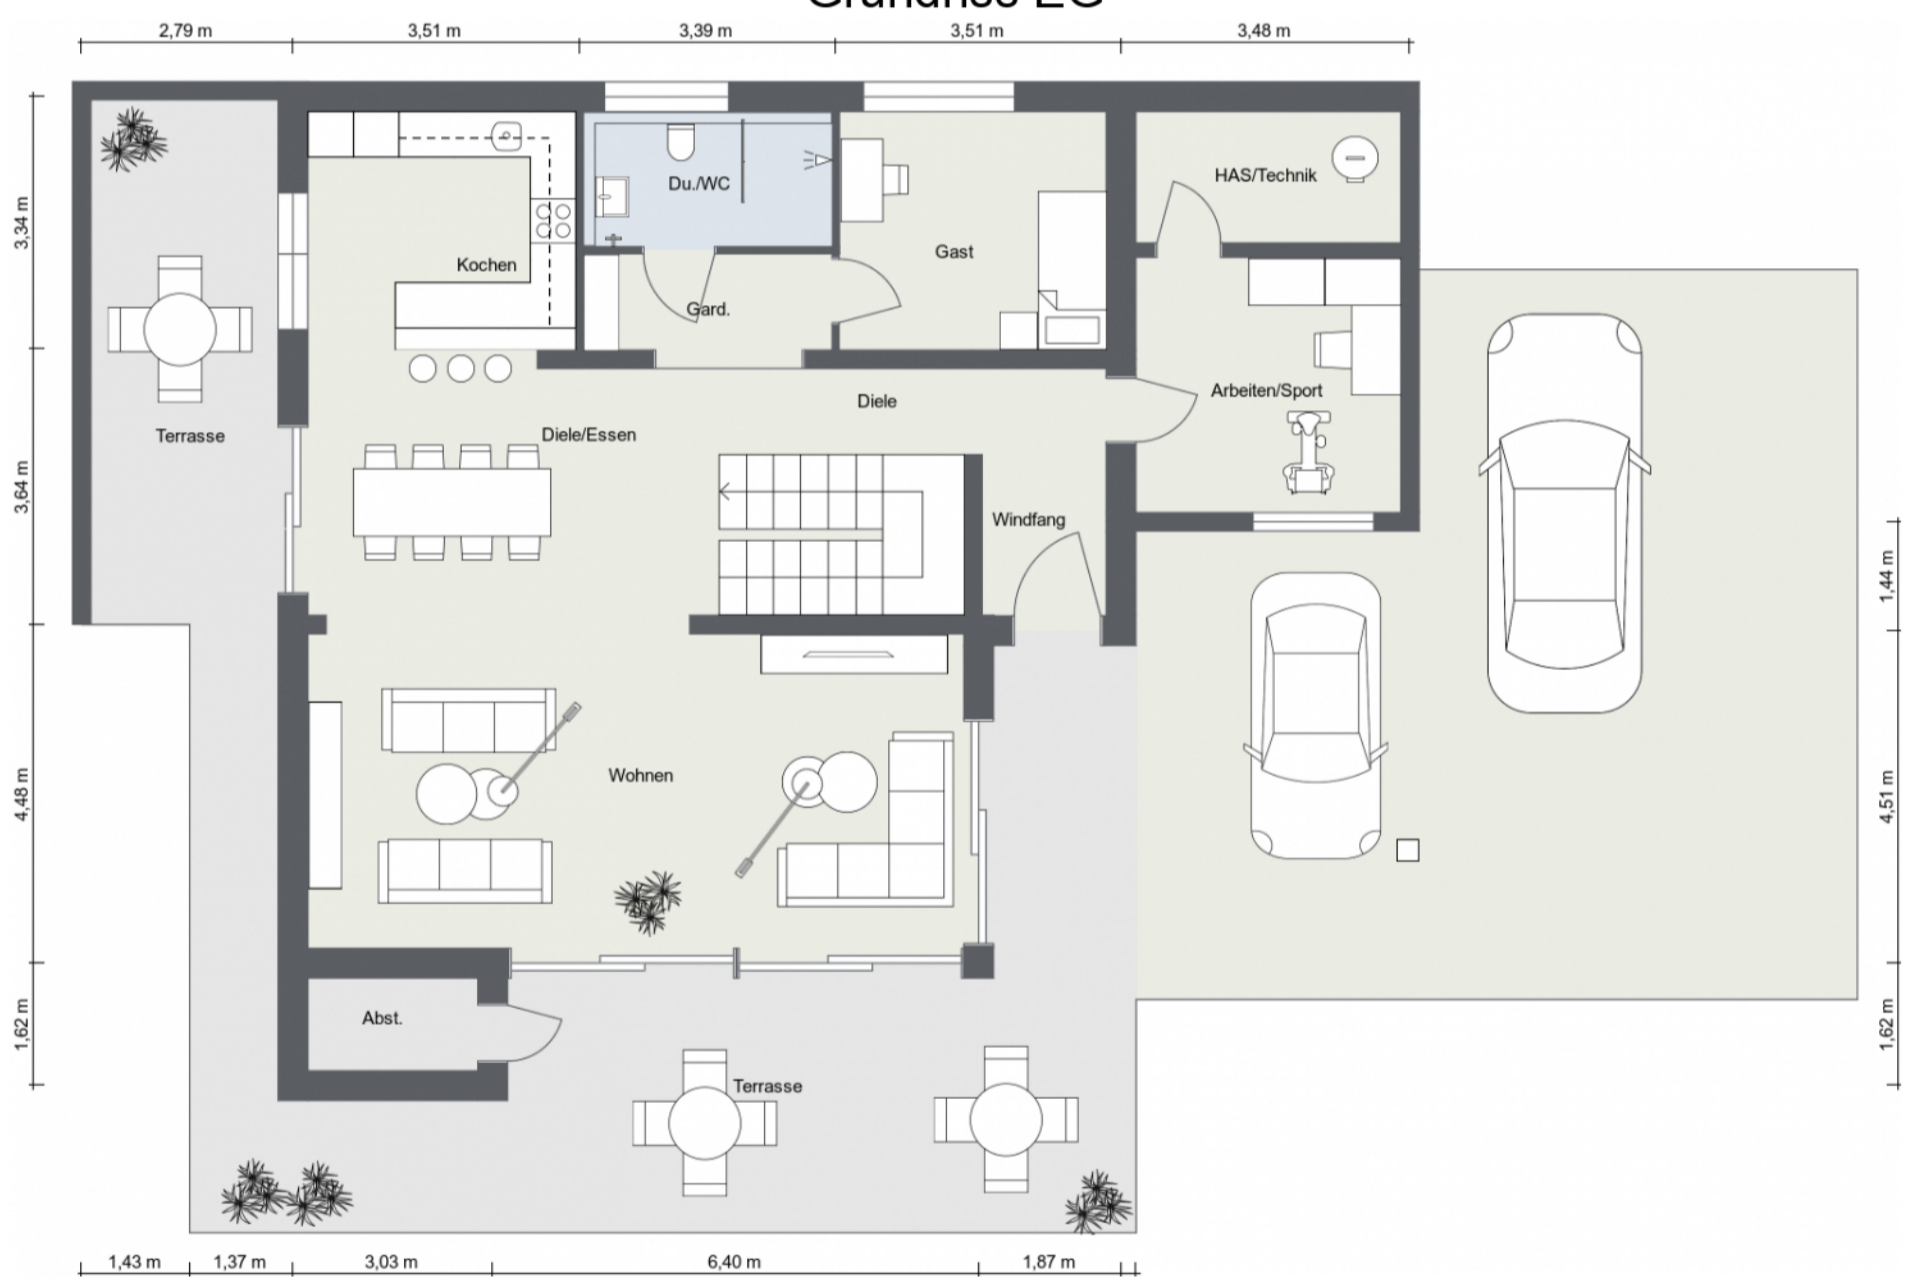



Am Steinlein EFH 2 (1:100)

Grundriss OG





Am Steinlein EFH 2 (1:100)

Grundriss EG



Am Steinlein EFH 2 (1:100)

Grundriss OG

