


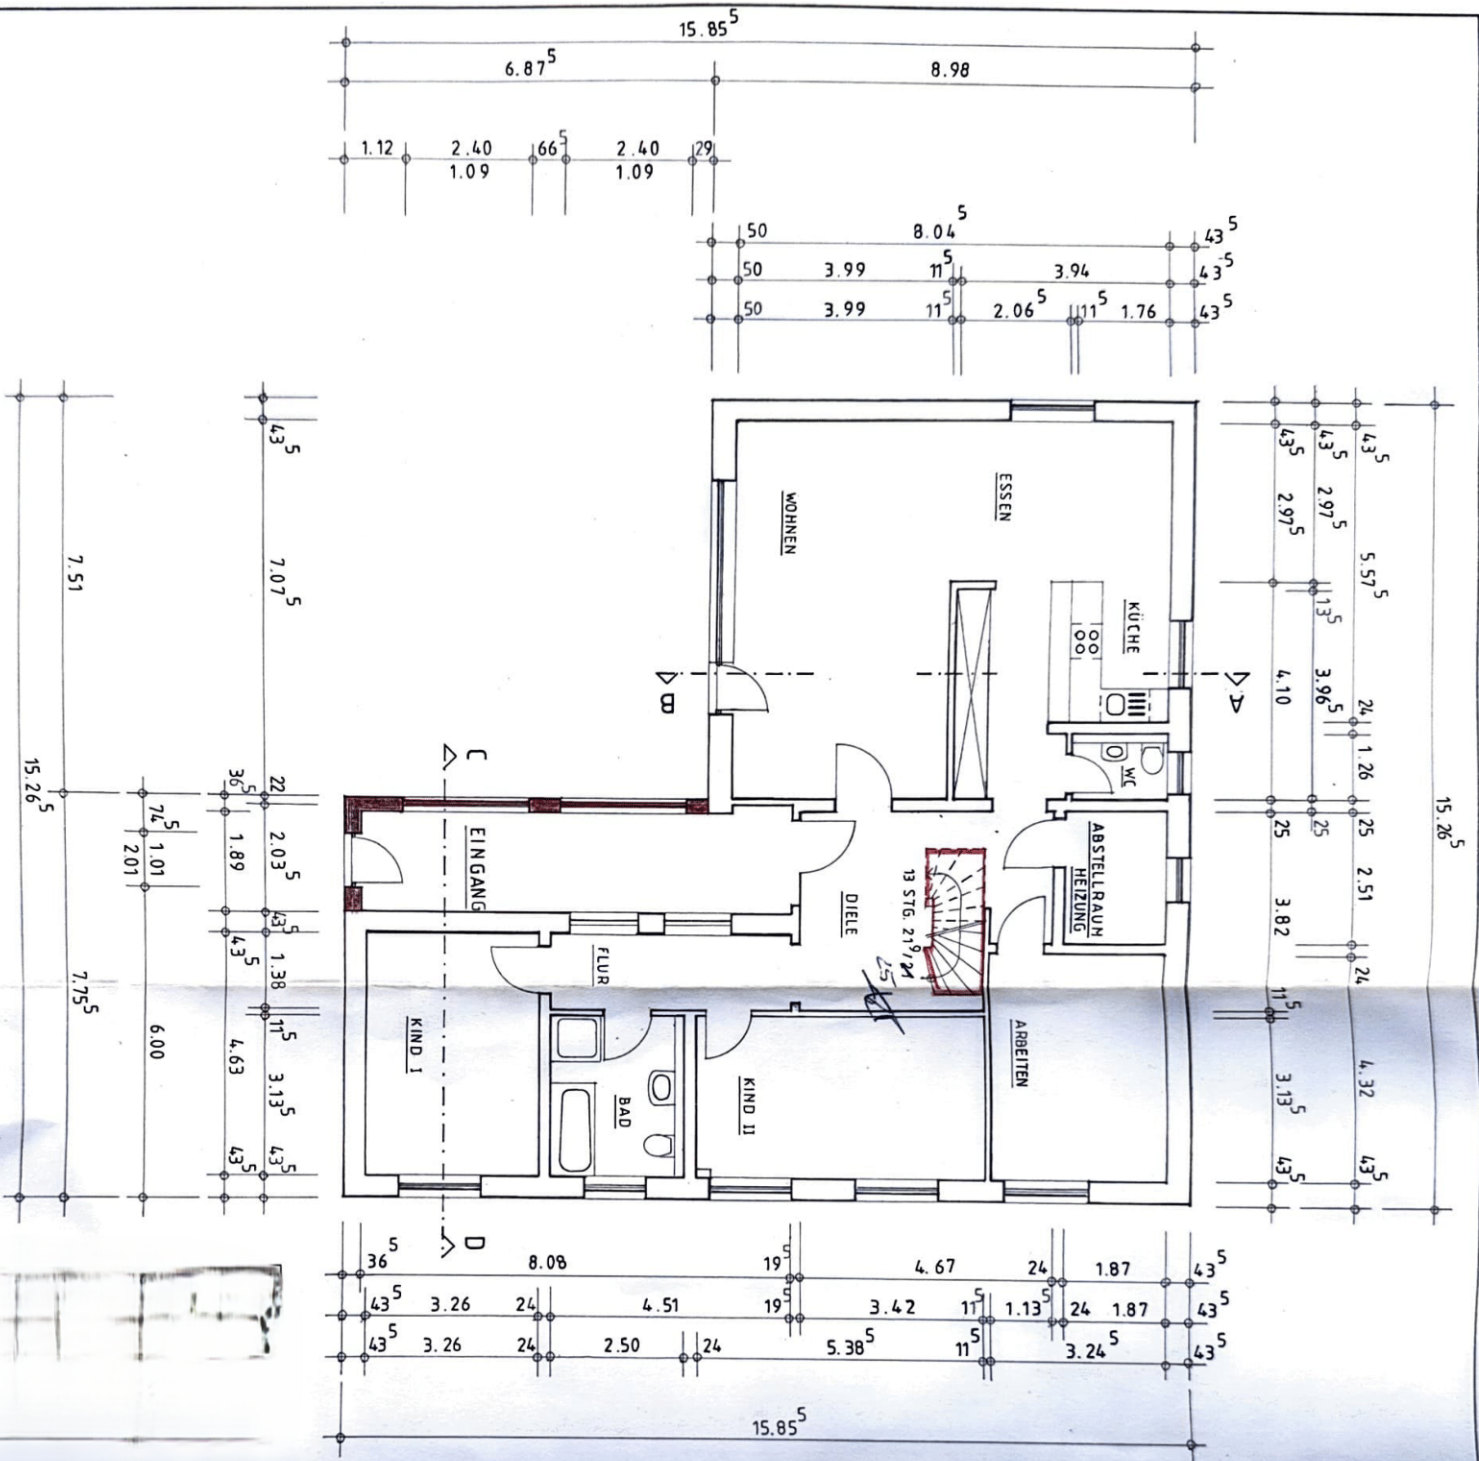

ERDGESCHOSS M. 1:100

BE STAND
PLANUNG