


11.54

9.46


3.00


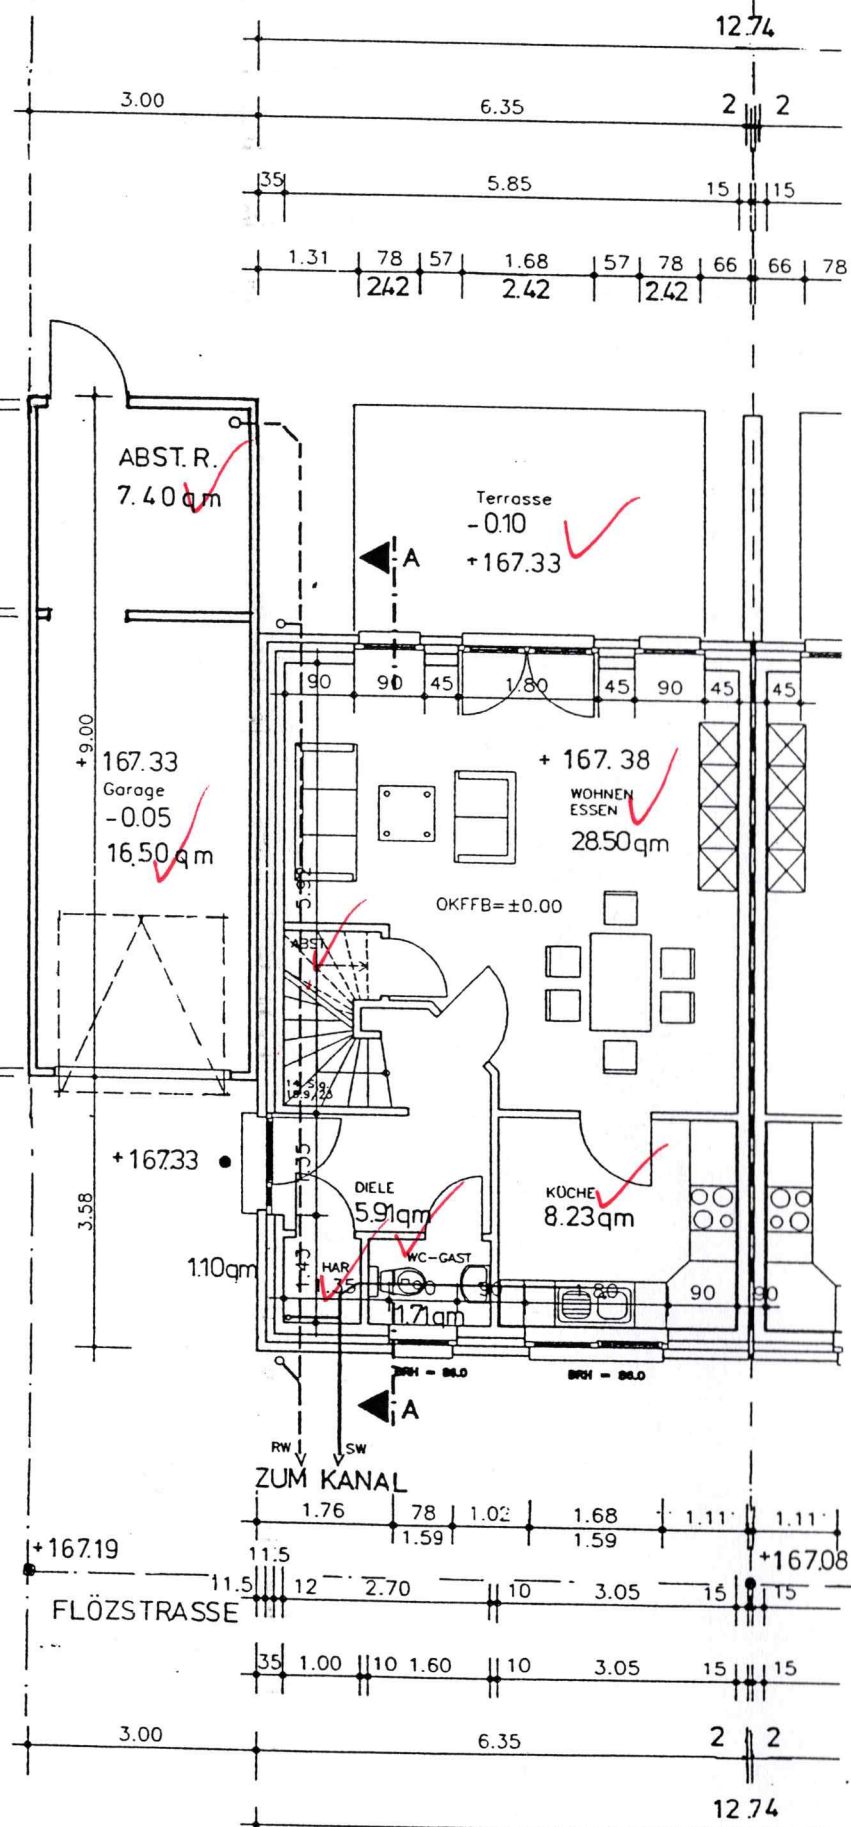


11.54

9.46

3.00

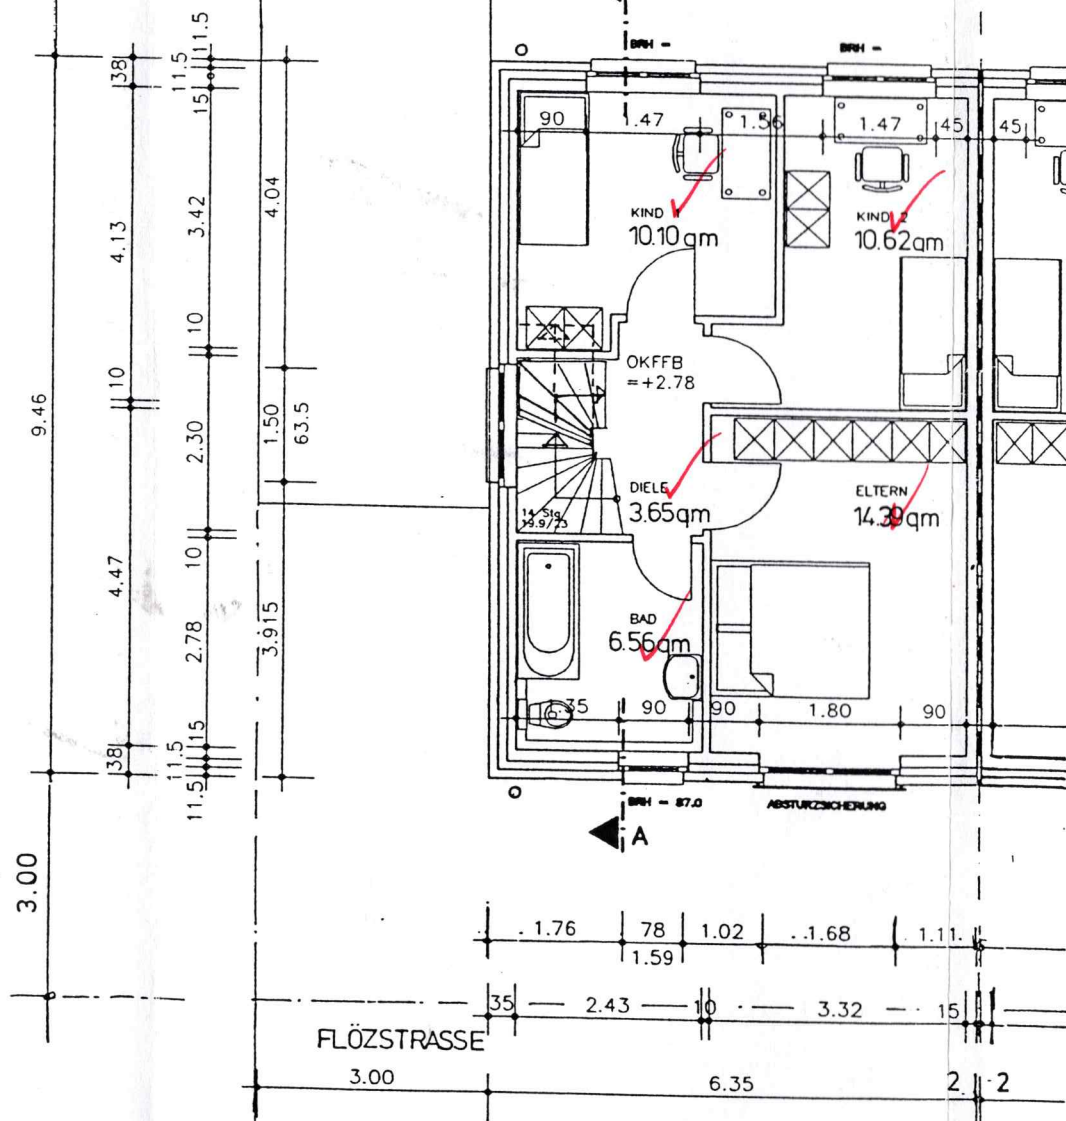

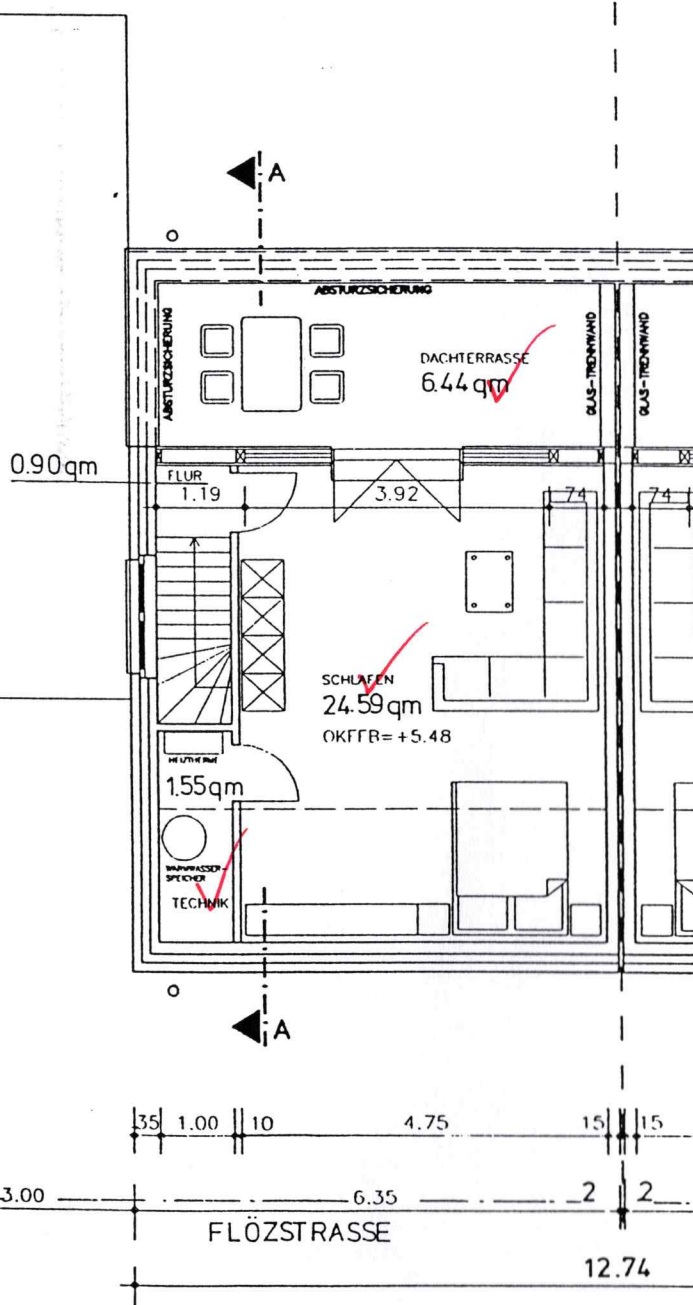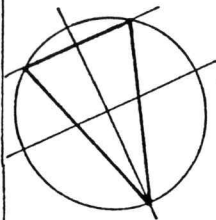

GARTENANSICHT      M 1 : 100

