


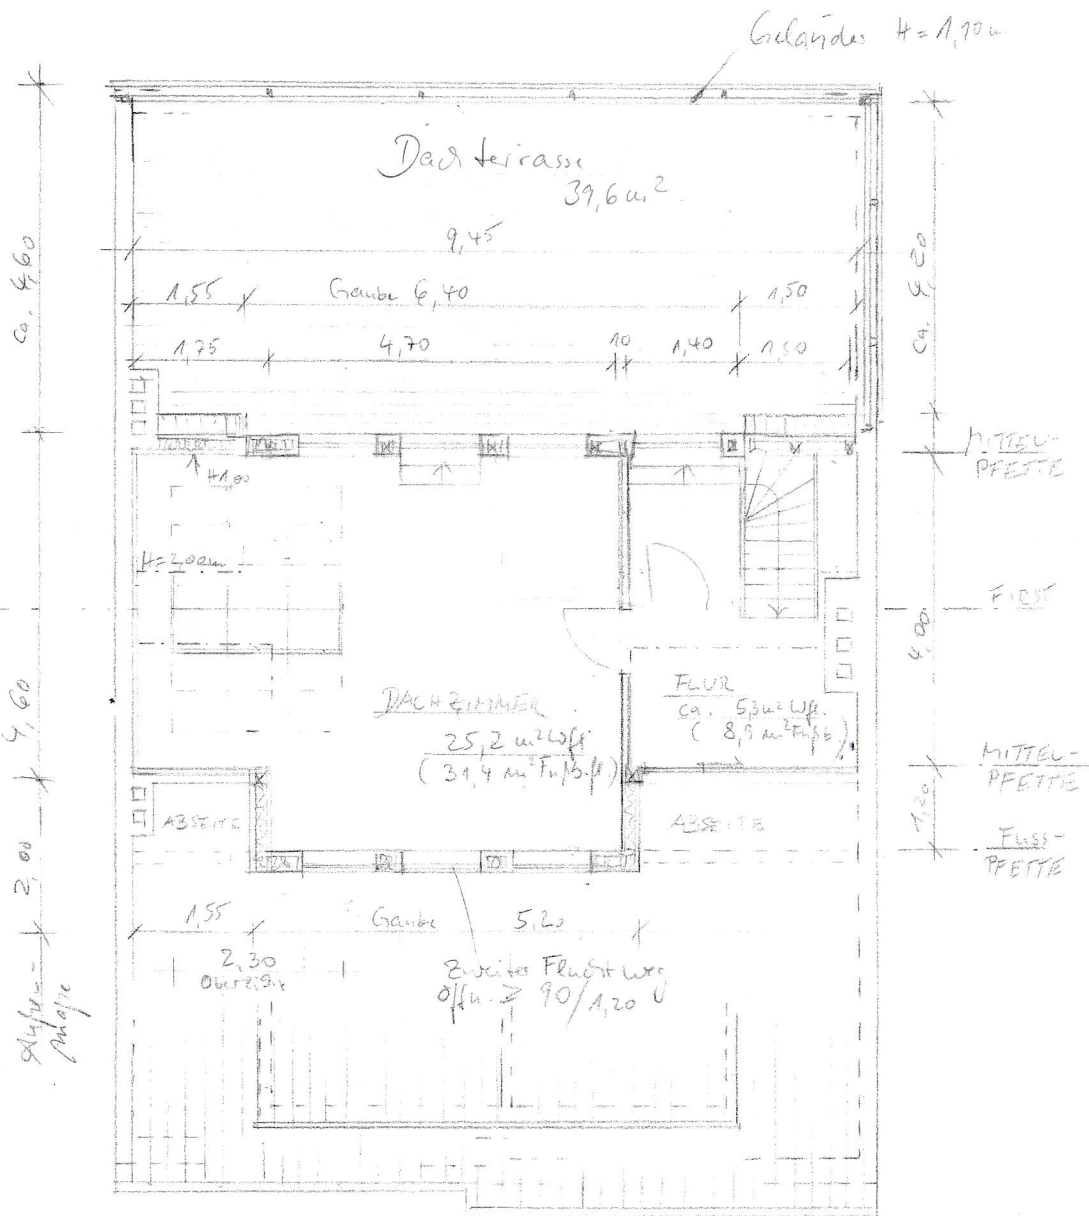

Fensterbank max 1 m
min. 1 Rahmen 110 x 140 cm


ELLHORNSTR. 32

DACHGESCHOSS

M 1:100

P. Eber

05.03.12
22.12.11
12.12.11

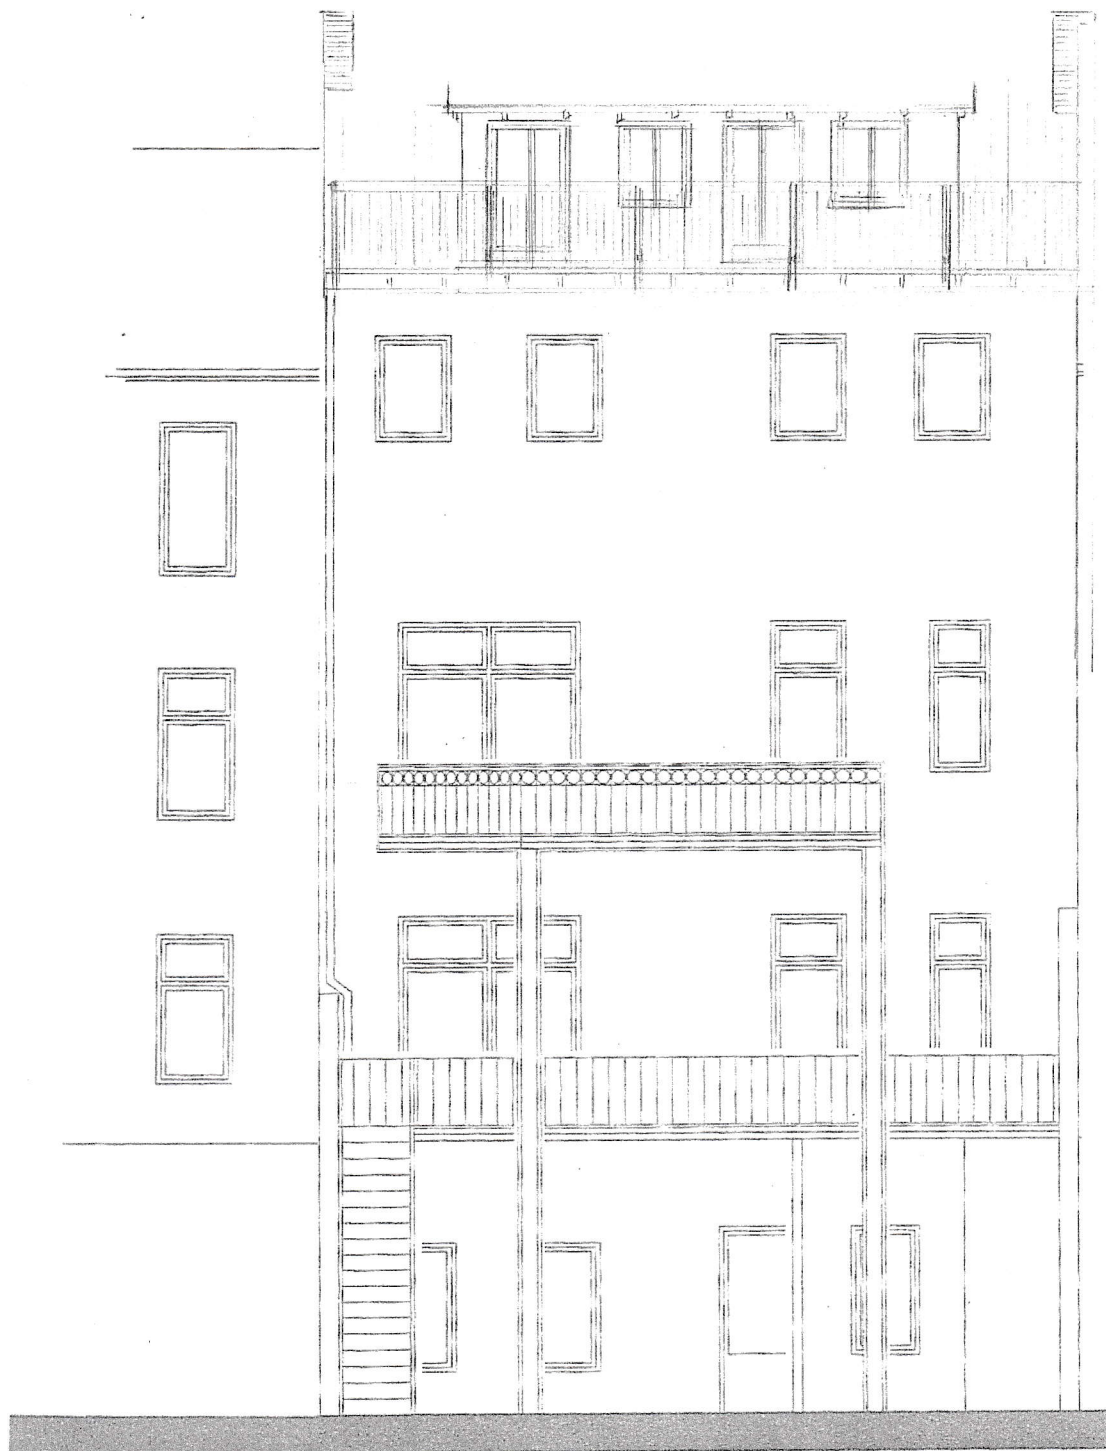

GARTENANSICHT

Maßstab 1:100 02.03.2012 Ansicht Gartenseite	Bauherrin Katrin Irene Kreutzer Akazienhain 2 31595 Steyerberg	Projekt Ausbau Spitzboden Ellhornstraße 32 28195 Bremen	ENSEMBLE PLANUNGSBÜRO BÄRBEL EBELING Architektin Dipl.-Ing. Mühlendamm 5 28870 Ottersberg-Posthausen Telefon 0 42 97 – 81 63 50 Telefax 0 42 97 – 81 63 69
---	---	--	---



ELLHORNSTR 32

Maßstab 1:100 10.01.2012 Ansicht Straßenseite	Bauherrin Katrin Irene Kreutzer Akazienhain 2 31595 Steyerberg	Projekt Ausbau Spitzboden Ellhornstraße 32 28195 Bremen	ENSEMBLE PLANUNGSBÜRO BÄRBEL EBELING Architektin Dipl.-Ing. Mühlendamm 5 28870 Ottersberg-Posthausen Telefon 0 42 97 - 81 63 50 Telefax 0 42 97 - 81 63 69
--	---	--	---

Hand-drawn cross-section diagram of a roof structure. The diagram shows a gabled roof with a central ridge. Annotations include:

- Firstplatte men** (First floor men)
- Haupt-Dachneigung ca 32°** (Main roof slope approx 32°)
- Ganbe von 5°** (Gable from 5°)
- Ganbe von** (Gable from)
- ca. +235** (approx +235)
- Ganbe Vorh.** (Gable front)
- Kupfplatte Vorh 18/18** (Copper plate front 18/18)
- Drin. Vorh. Kühle** (Drin. front. Kühle)

P. P. /
24.12.2011
05.03.2012

ELUHORN STR. 32