


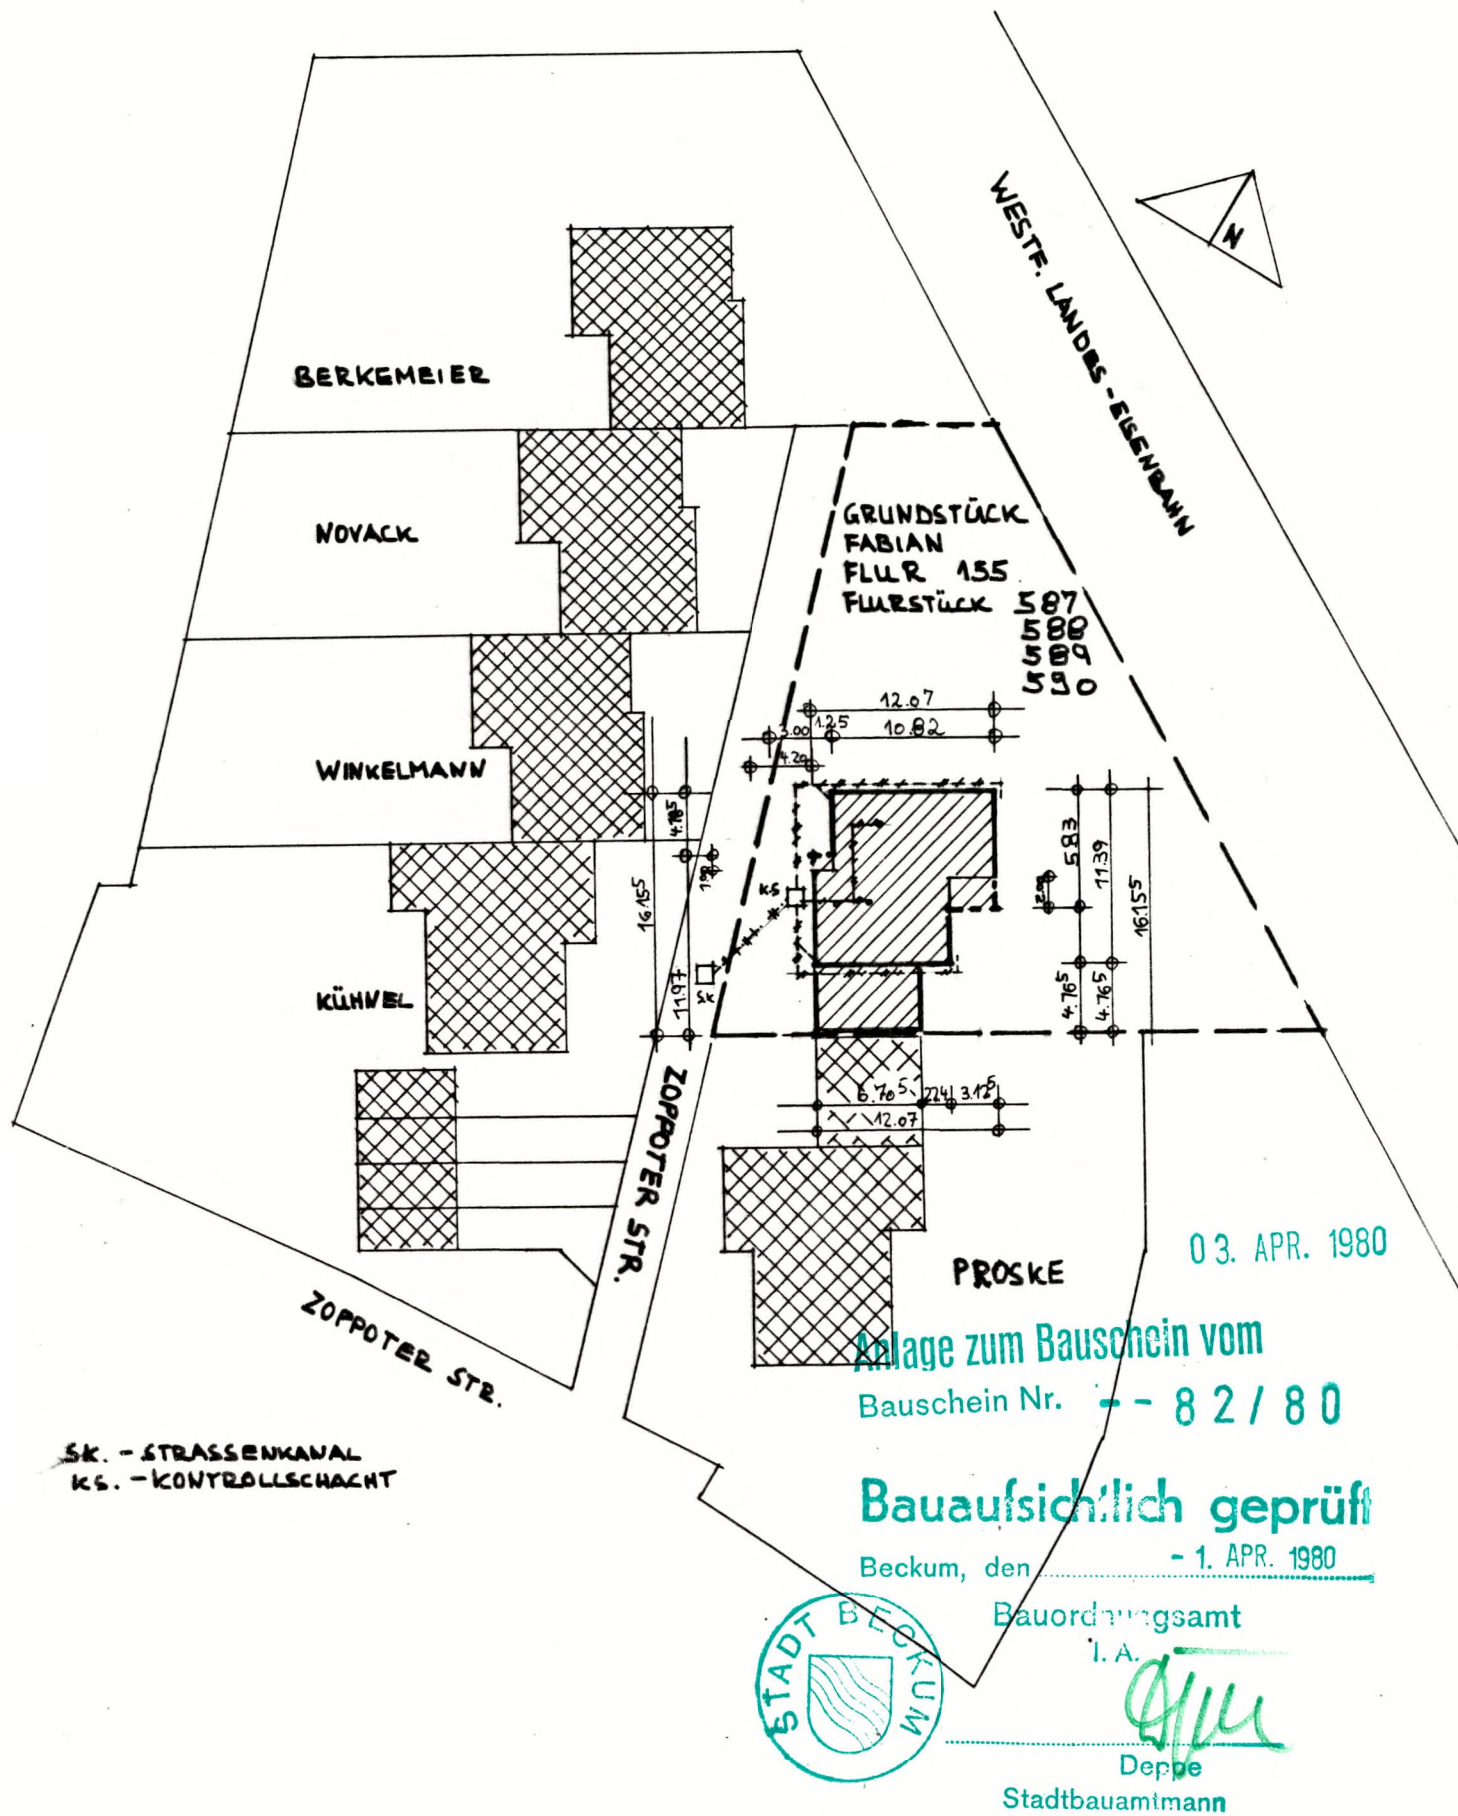

LAGEPLAN

M. 1:500

BAUHERR: ENELEUTE M.H.U. FABIAN
SENDENHORST LOREUBECK STR 40

ARCHITEKT: BAU-ING. E. BECK
BECKUM WESLINGWEG 22