


SÜD - WEST - ANSICHT M = 1 : 100

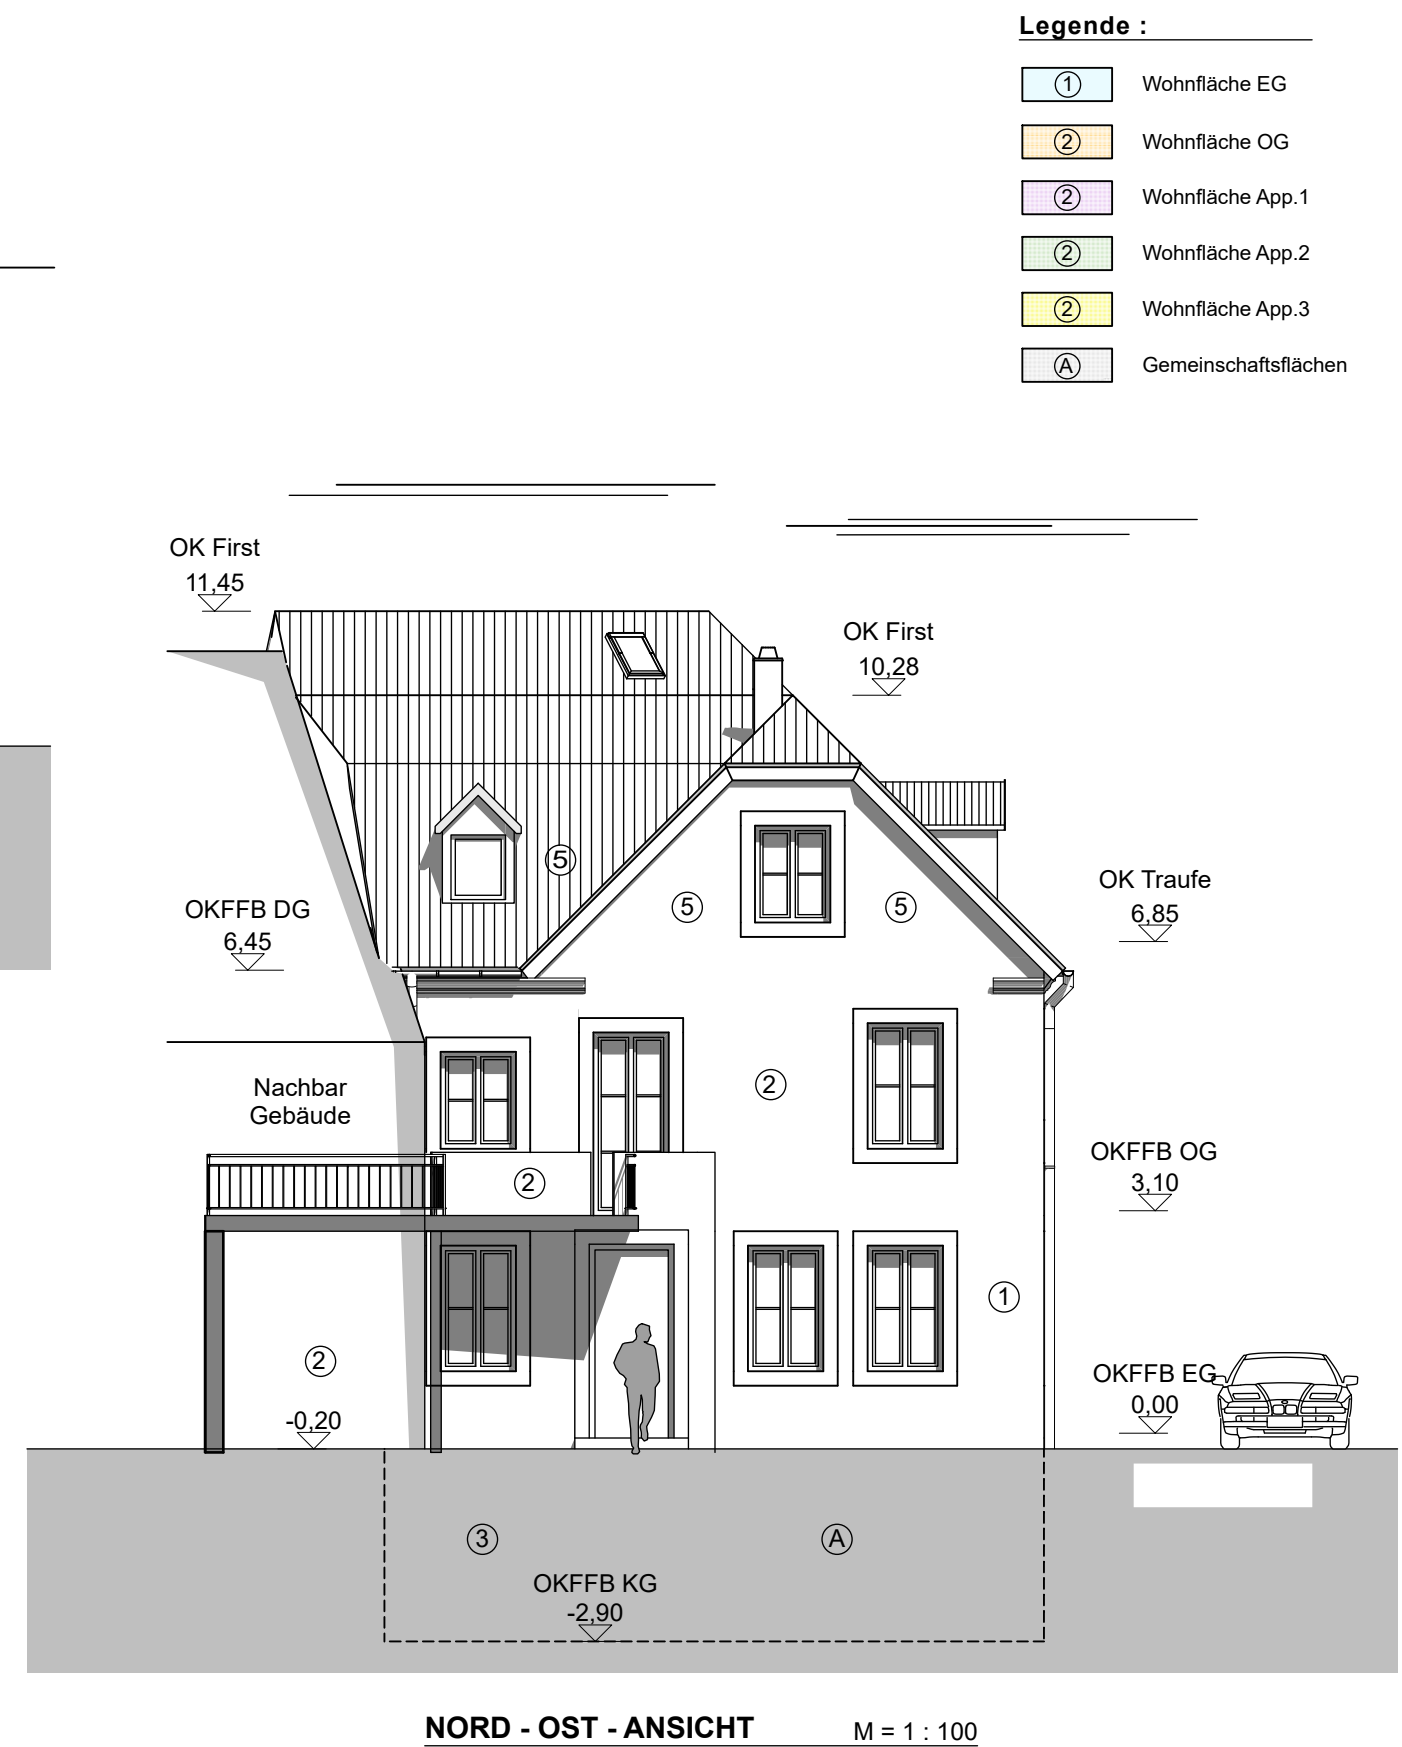

NORD - OST - ANSICHT M = 1 : 100