


Schnitt 1:1000



Lageplan 1:500

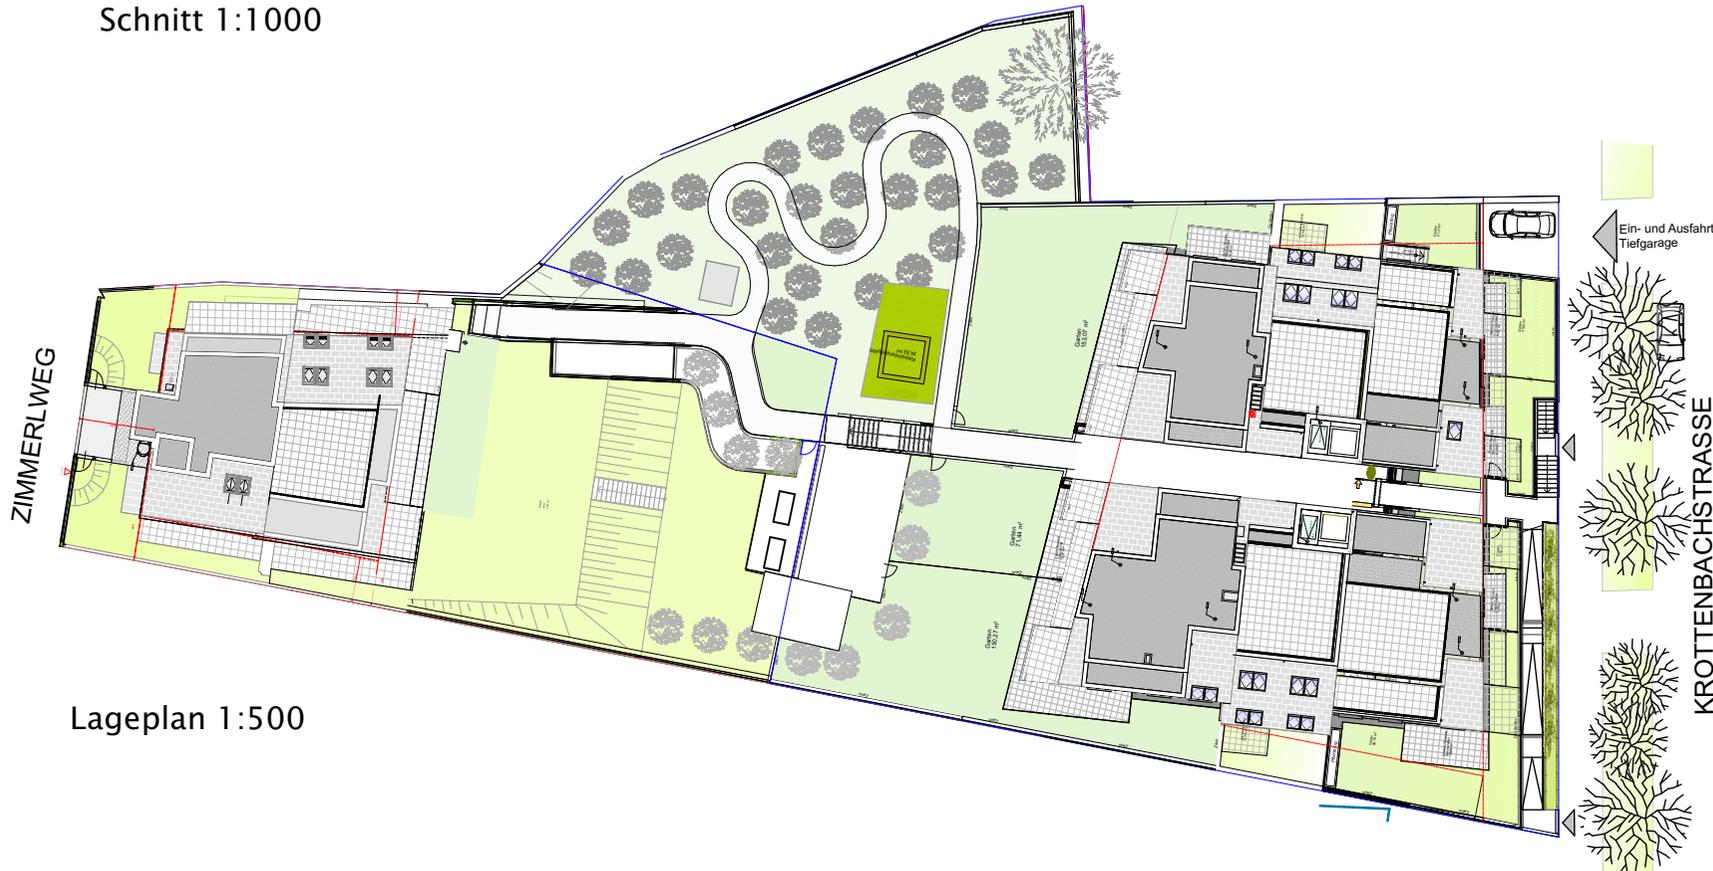