


9.00

20.53

Obergeschoß M 1: 100

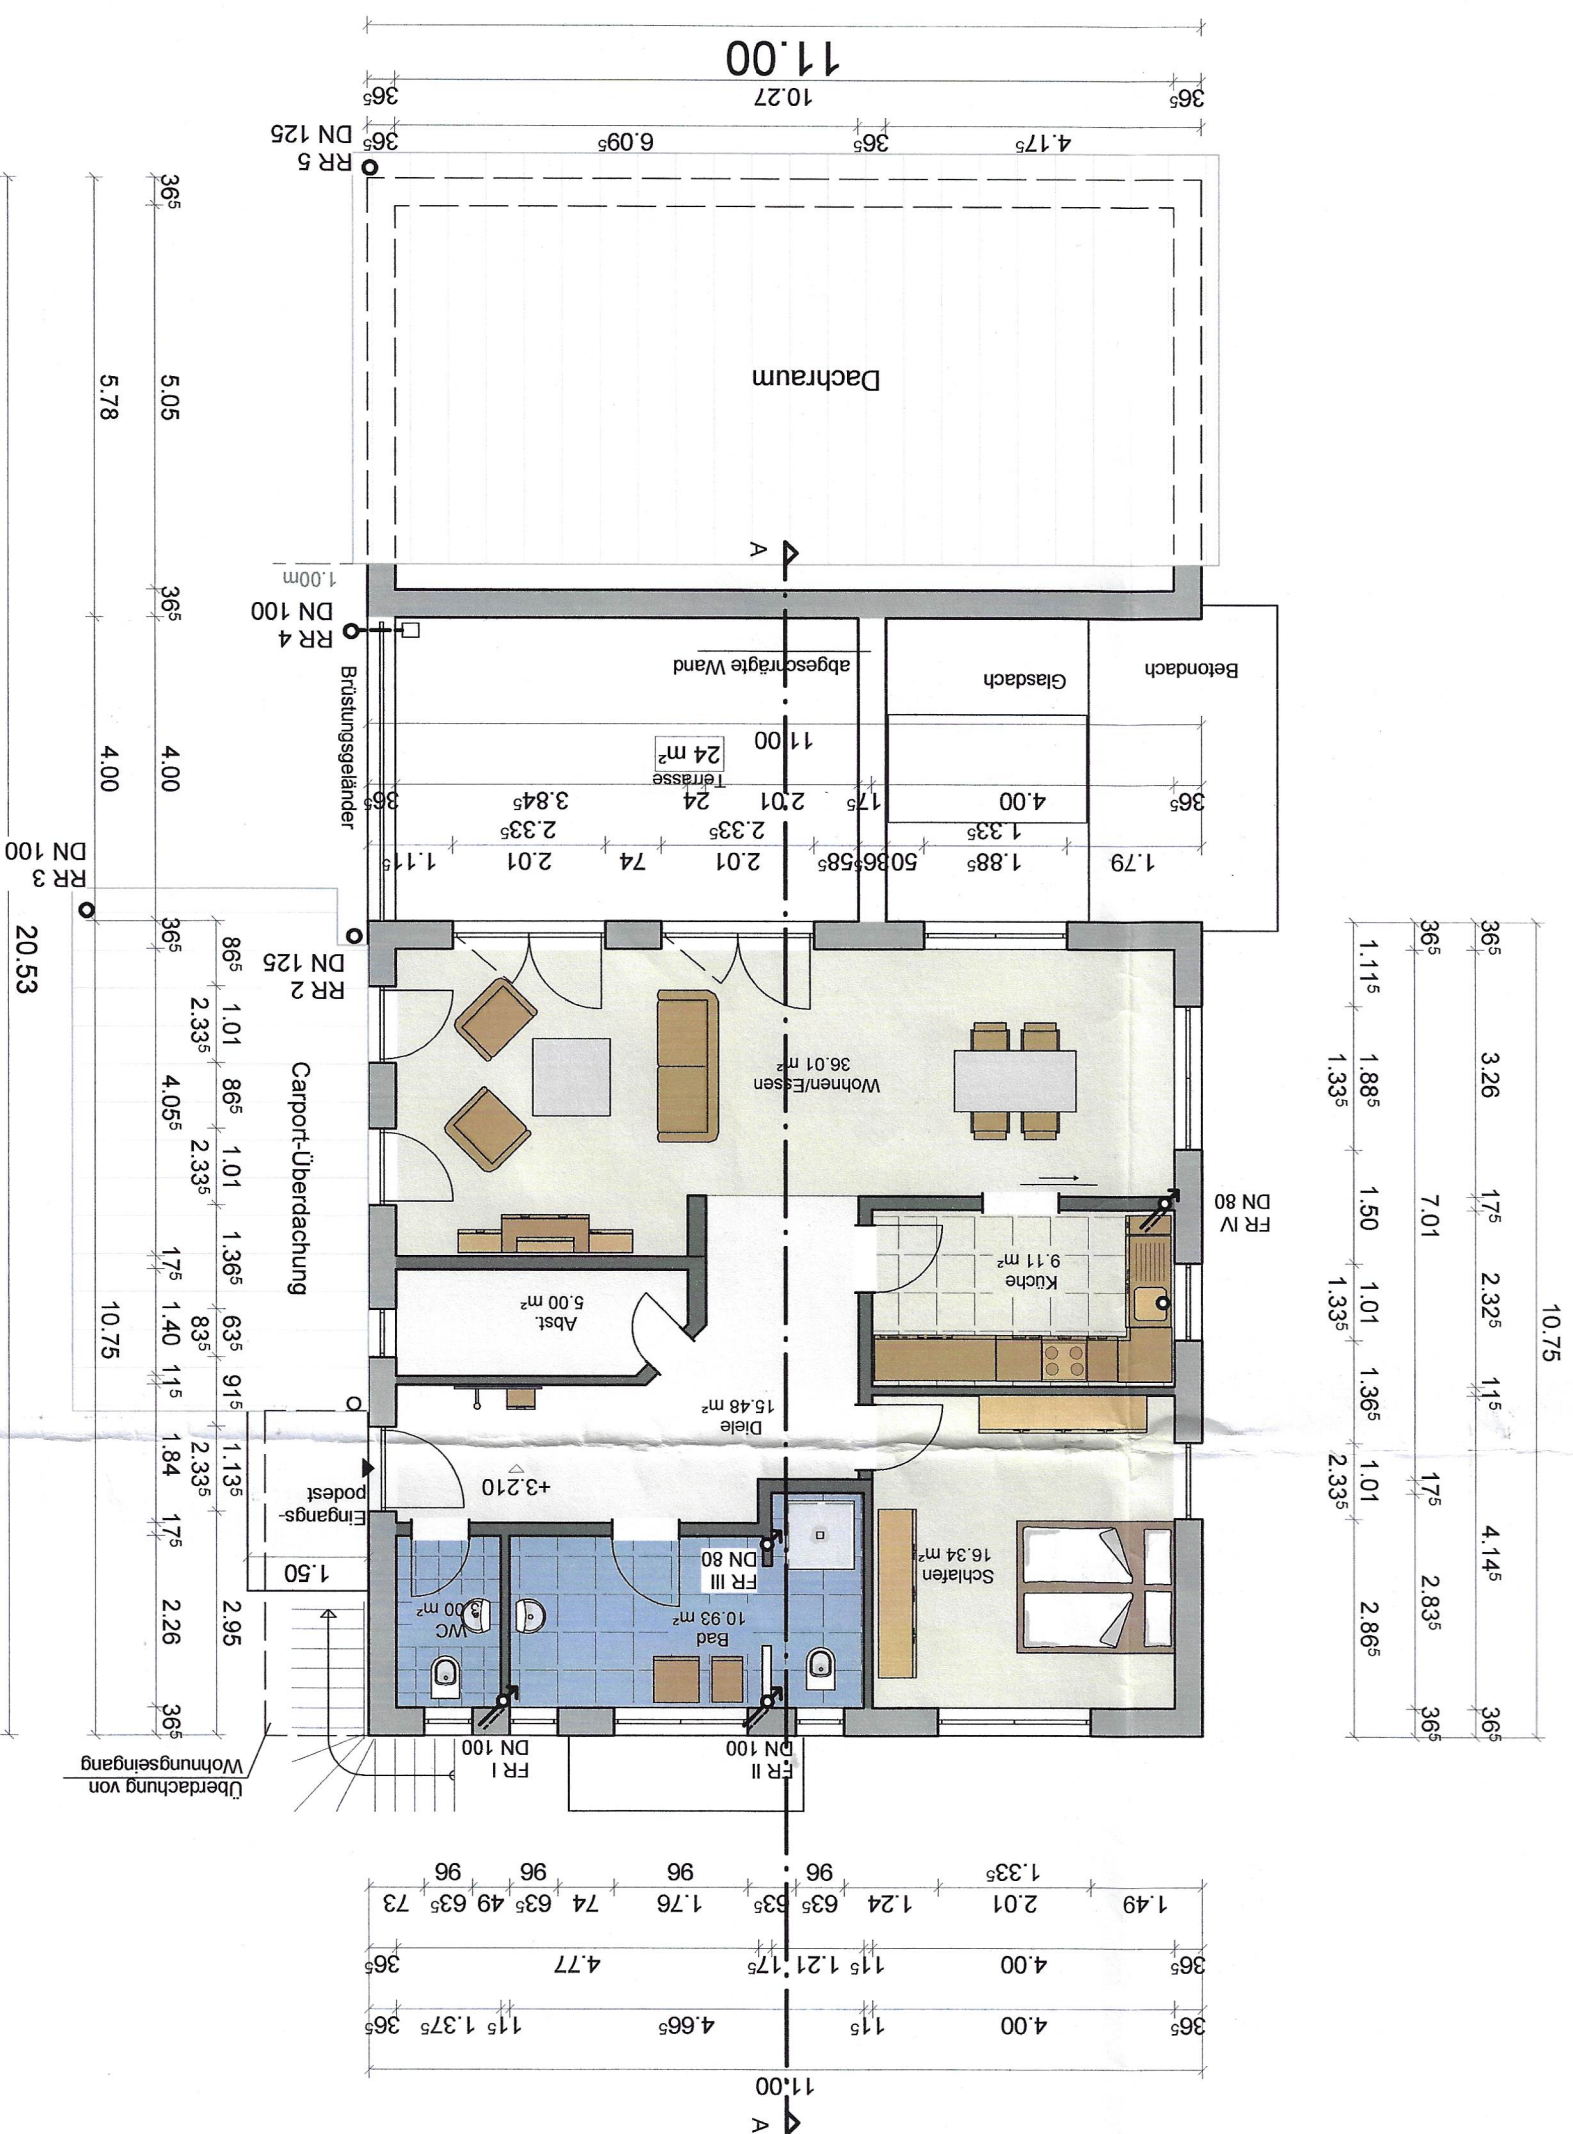

Schnitt M 1: 100