

BALKON

1,30  
2,00

1,30  
1,20

4,35

4,28

~~3,70~~  
4,13

SCHLAFZ.

SCHLAFZ.

~~3,20~~

*Sprengung*

SCHLAFZ.

SCHLAFZ.

TLUR

~~5,70~~  
5,00

2,70

50  
1,20  
50  
1,20  
50  
1,20

4,00

BA 3,34  
3,00


2,24

3,65


3,60

~~4,00~~

DACHBEREICH

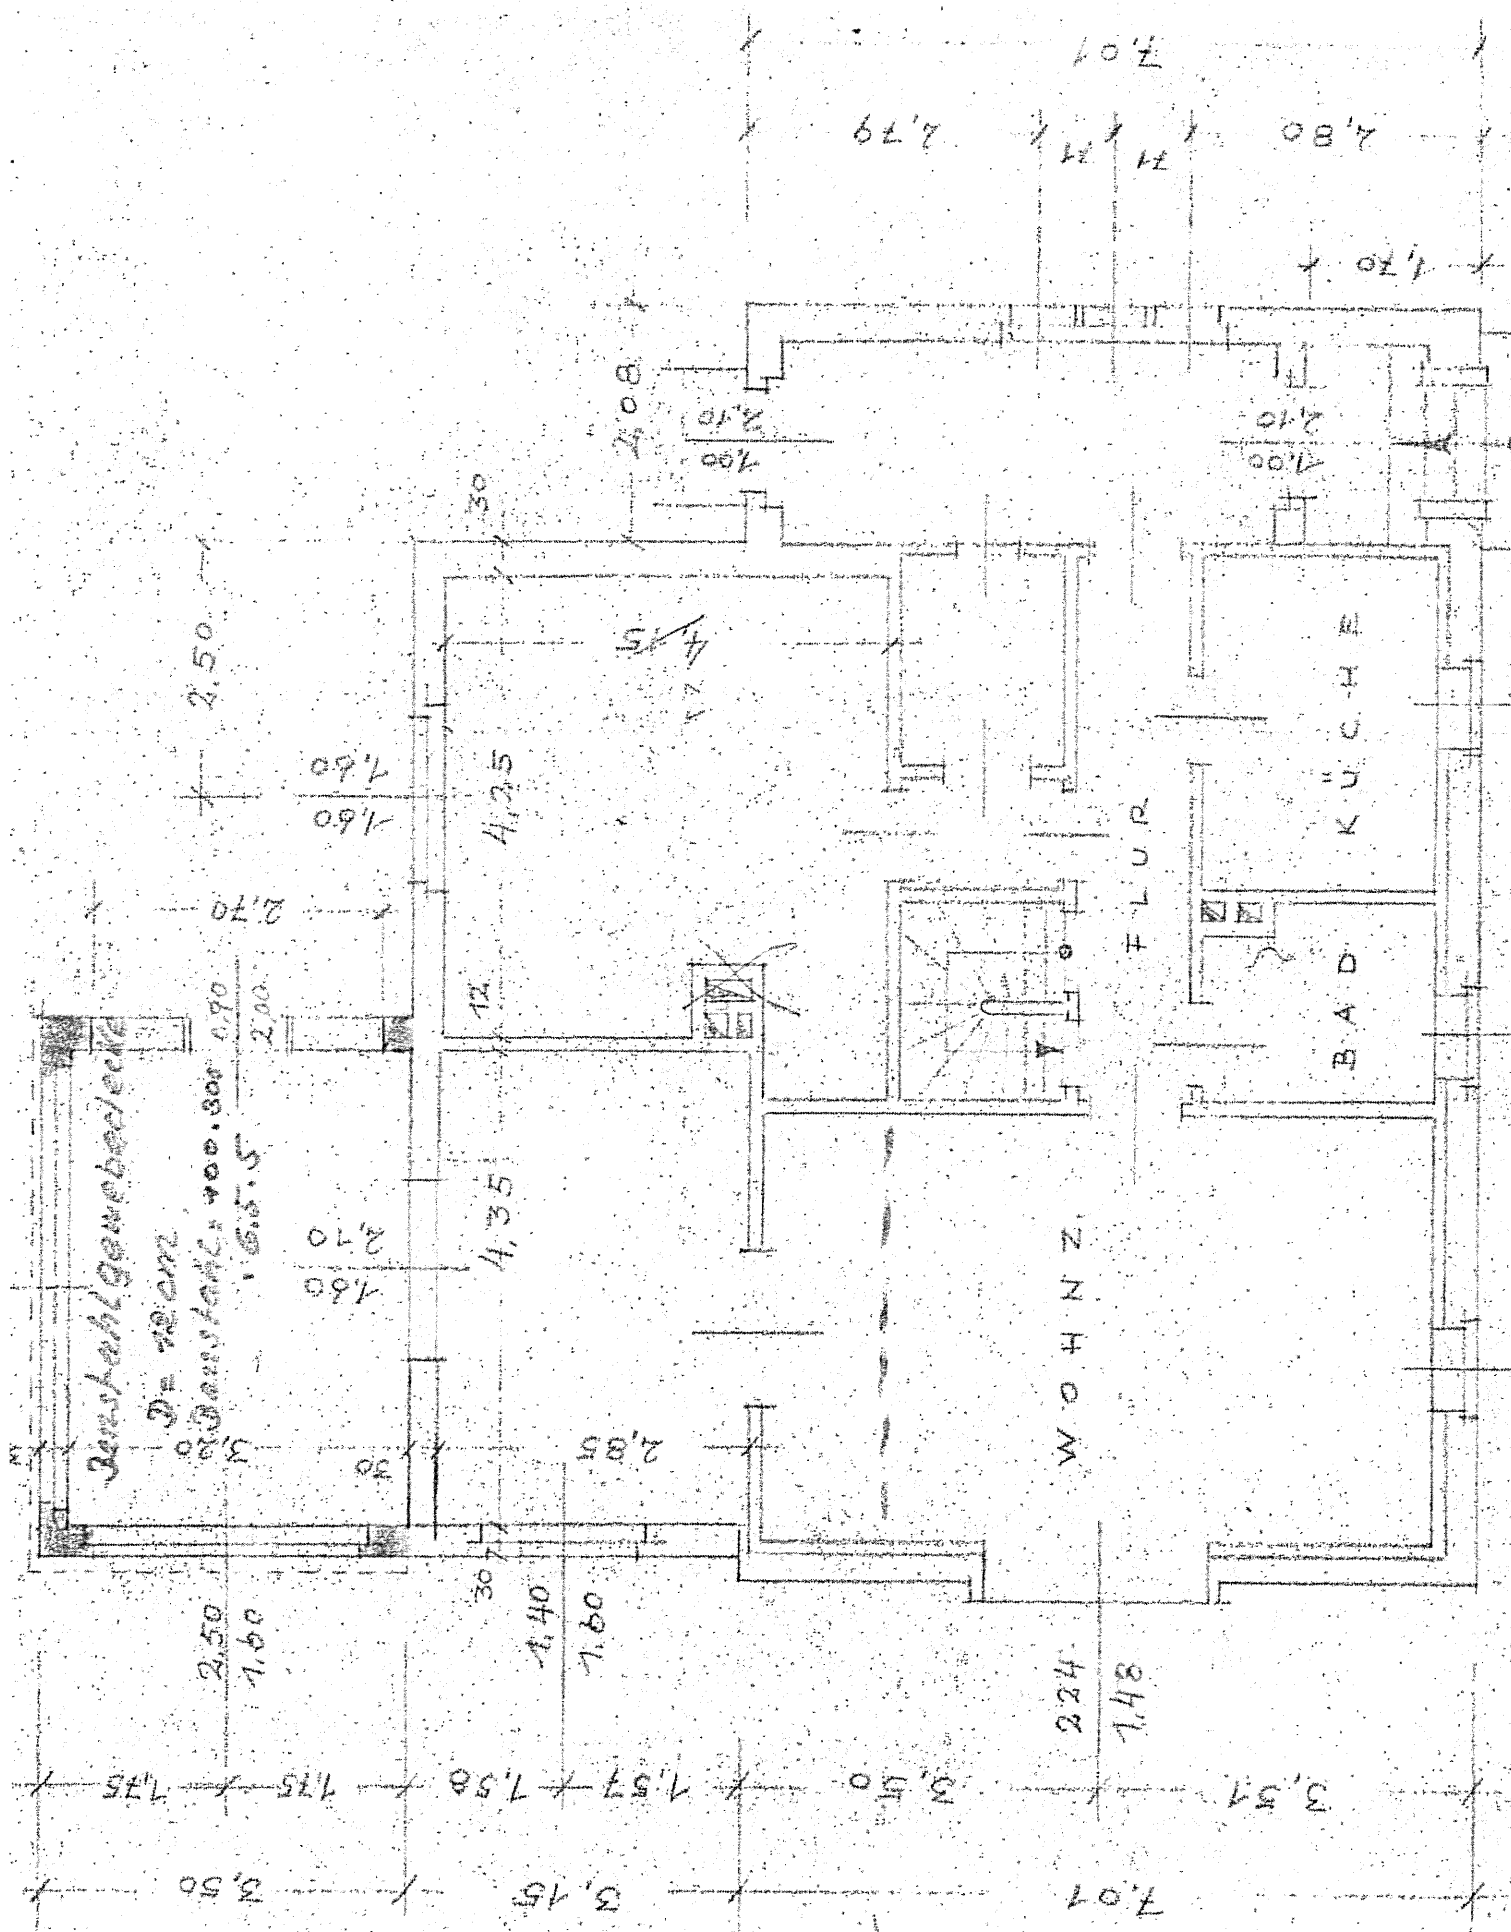


E R W E I T E R U N G A M W O H N H A U S D E

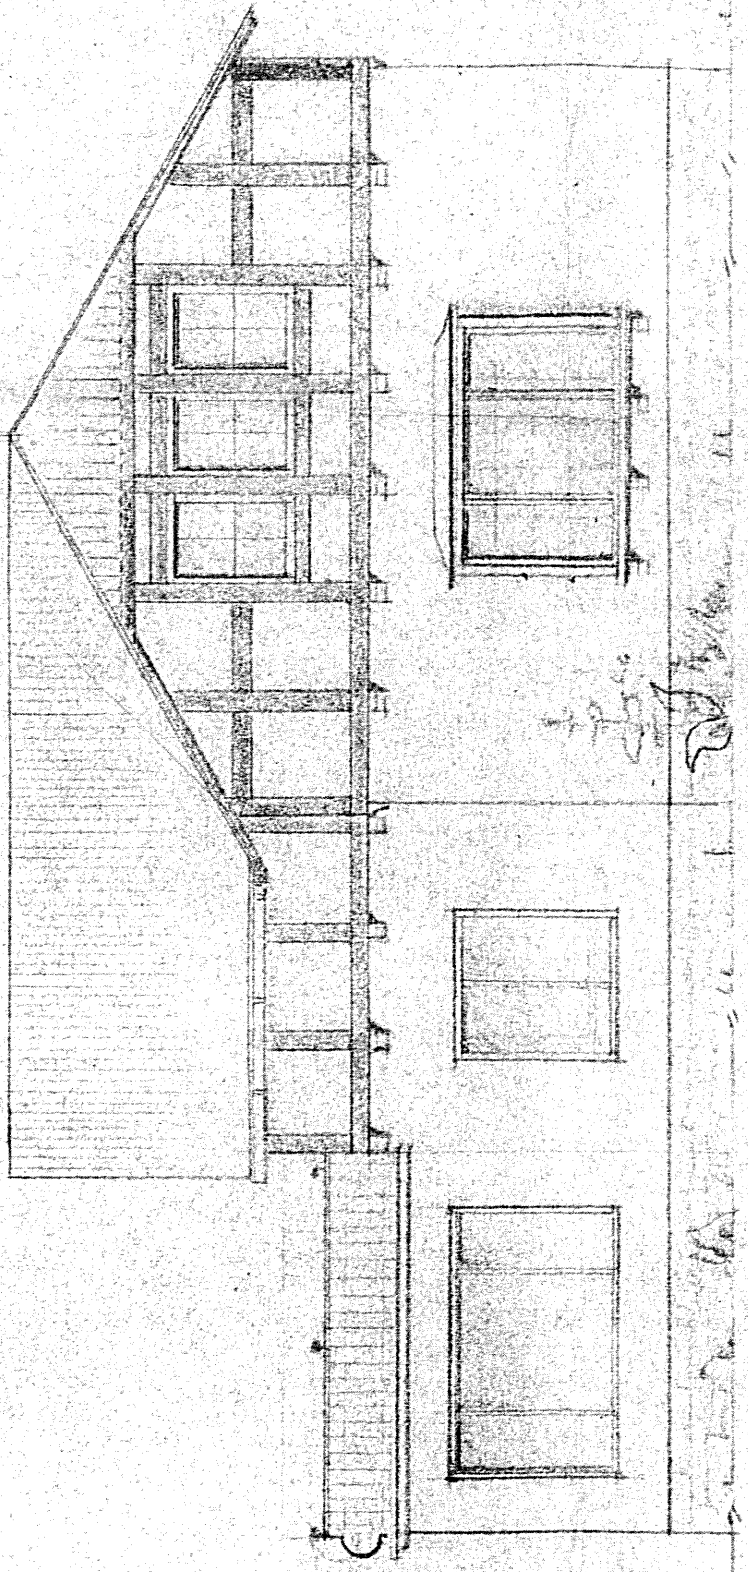

S U D A N S I C H T


S H E R R N F A B R I K A N T M E N K E J U N . W

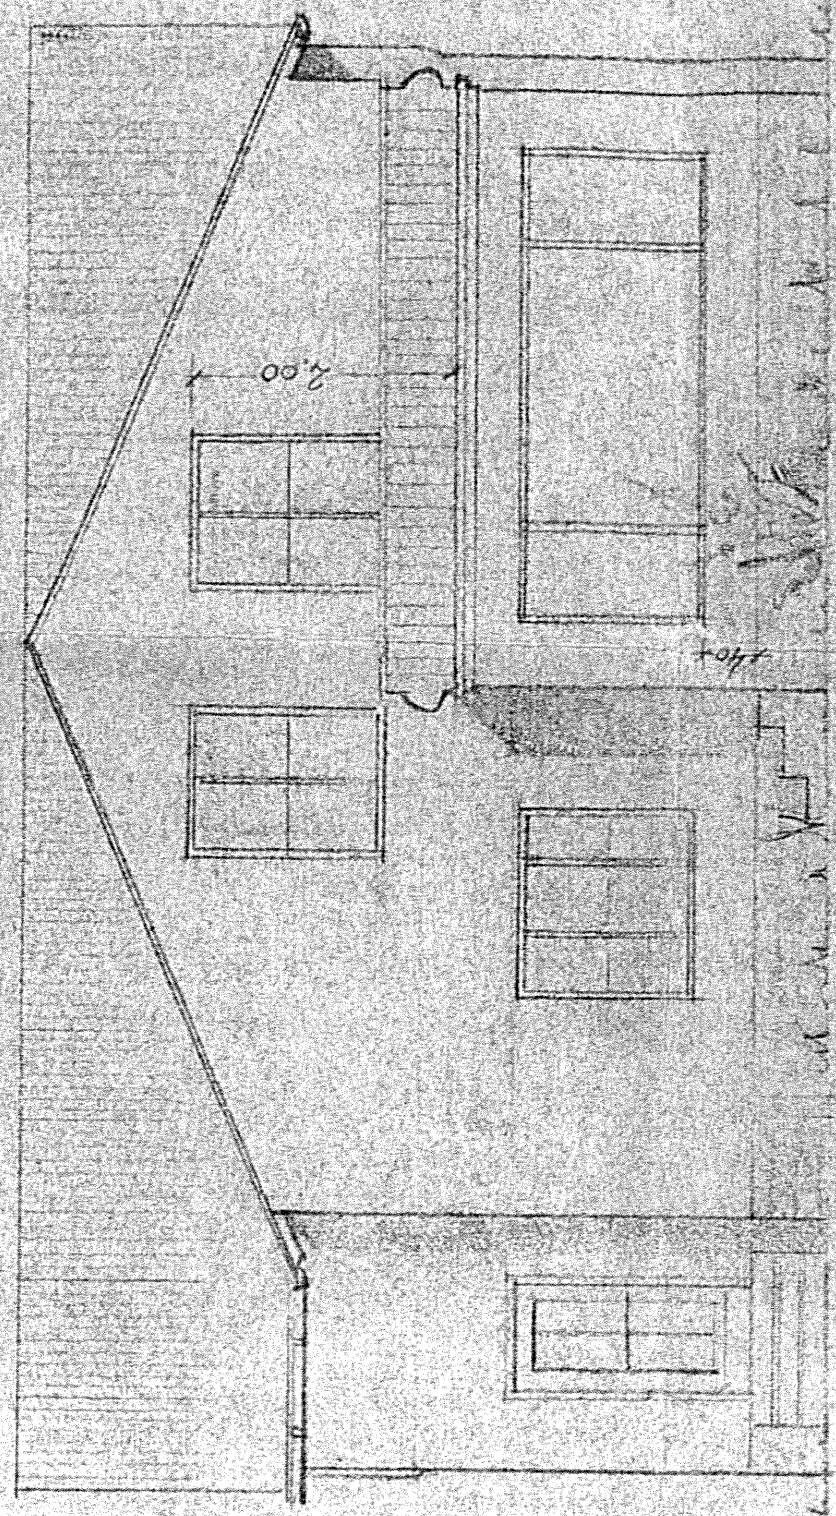

W E S T A N S I C H T


2



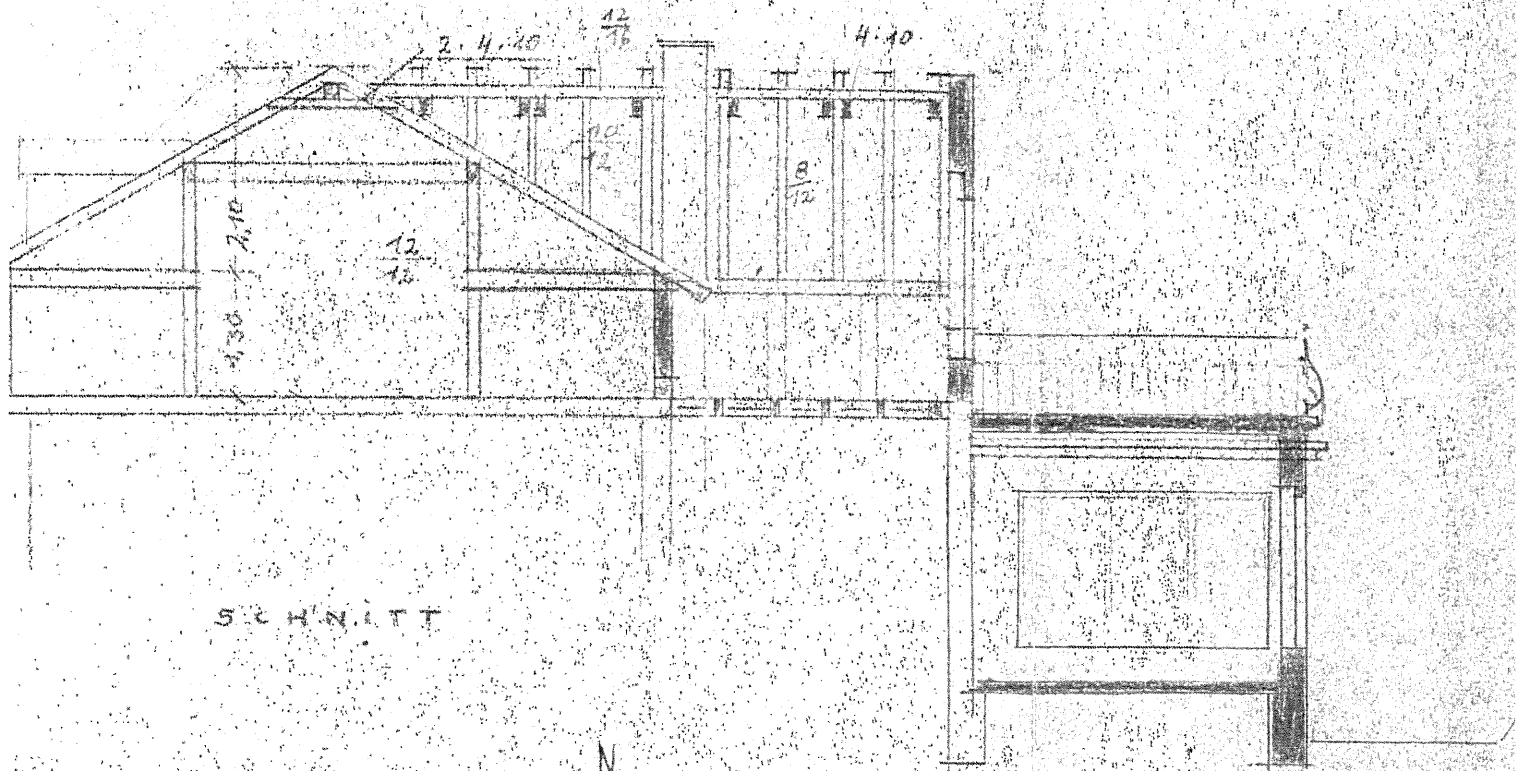

SCHNITT

ALT  
 NEU  
 ABBRUCH

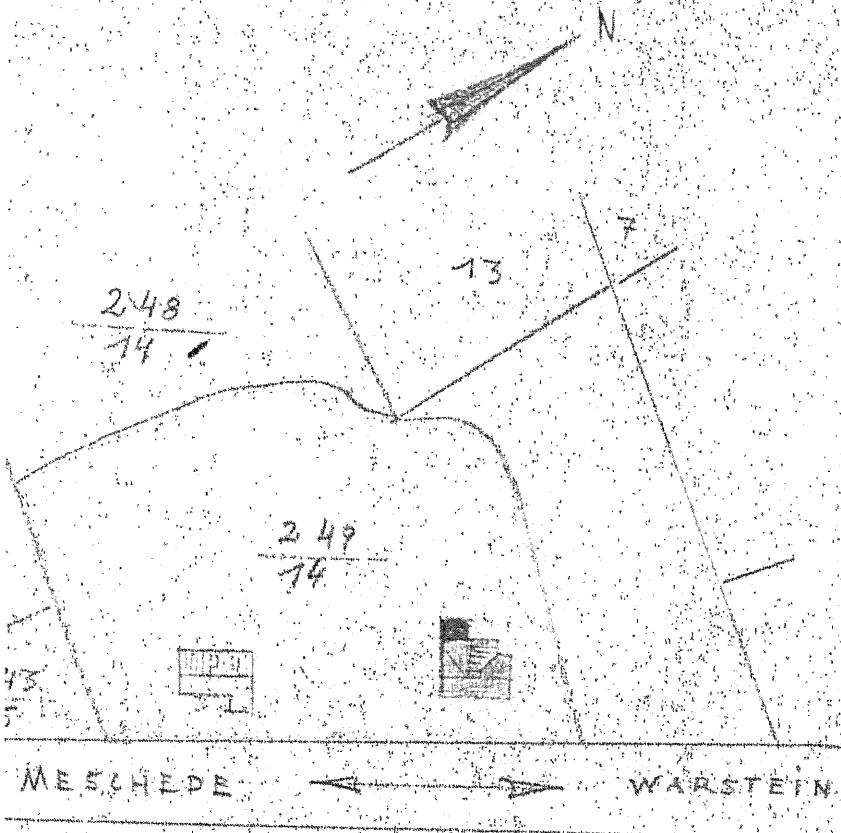

Baumassichlich

14.7  
31.

*Handwritten signature*

WARSTEIN, IM JULI 19

DER BAUHER  
**Josef Hess**  
 Warstein  
 ARCHITEKT BDA

LAGEPLAN M - 1:2500