


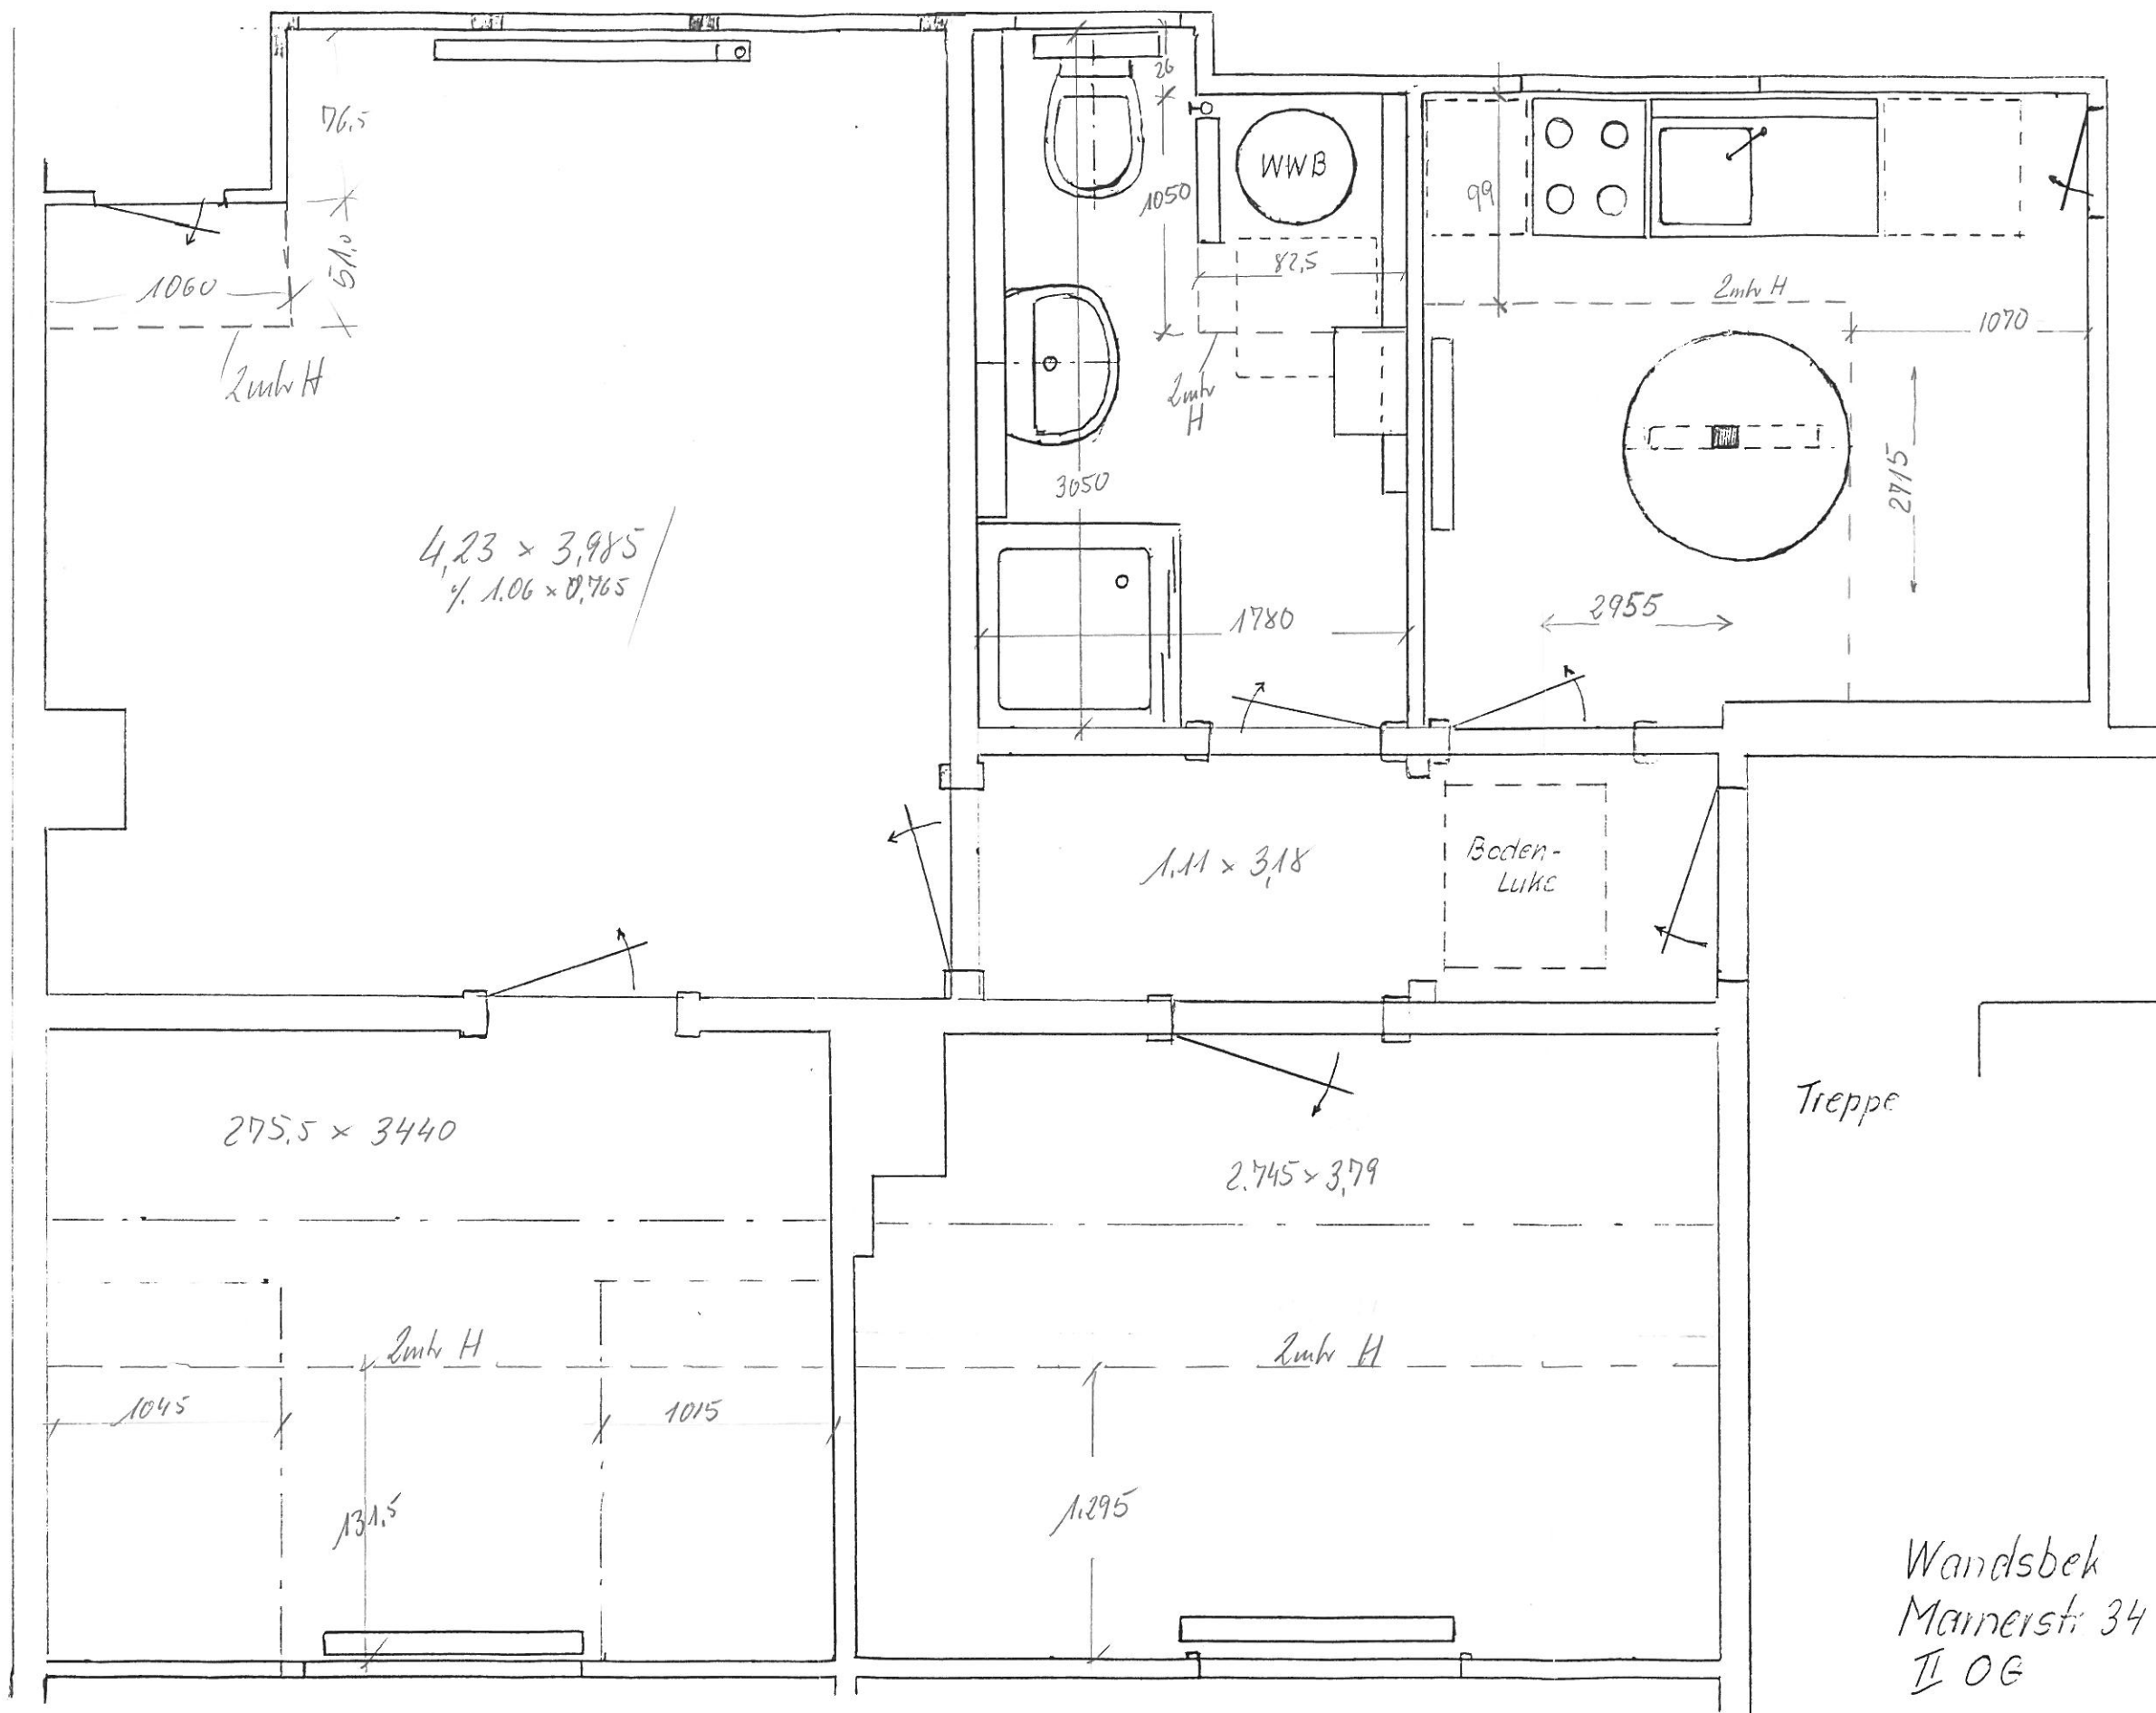

Wandsbek
 Mannerstr. 34
 II OG

M. 1:30 18.8.92