


|        |                      |
|--------|----------------------|
| RNR    | W1/00 10             |
| Eltern |                      |
| F=     | 29,40 m <sup>2</sup> |
| RH=    | - m                  |

|       |                     |
|-------|---------------------|
| RNR   | W1/00 11            |
| Bad 1 |                     |
| F=    | 7,30 m <sup>2</sup> |
| RH=   | - m                 |

|         |                     |
|---------|---------------------|
| RNR     | W1/00 12            |
| Galerie |                     |
| F=      | 8,00 m <sup>2</sup> |
| RH=     | -- m                |

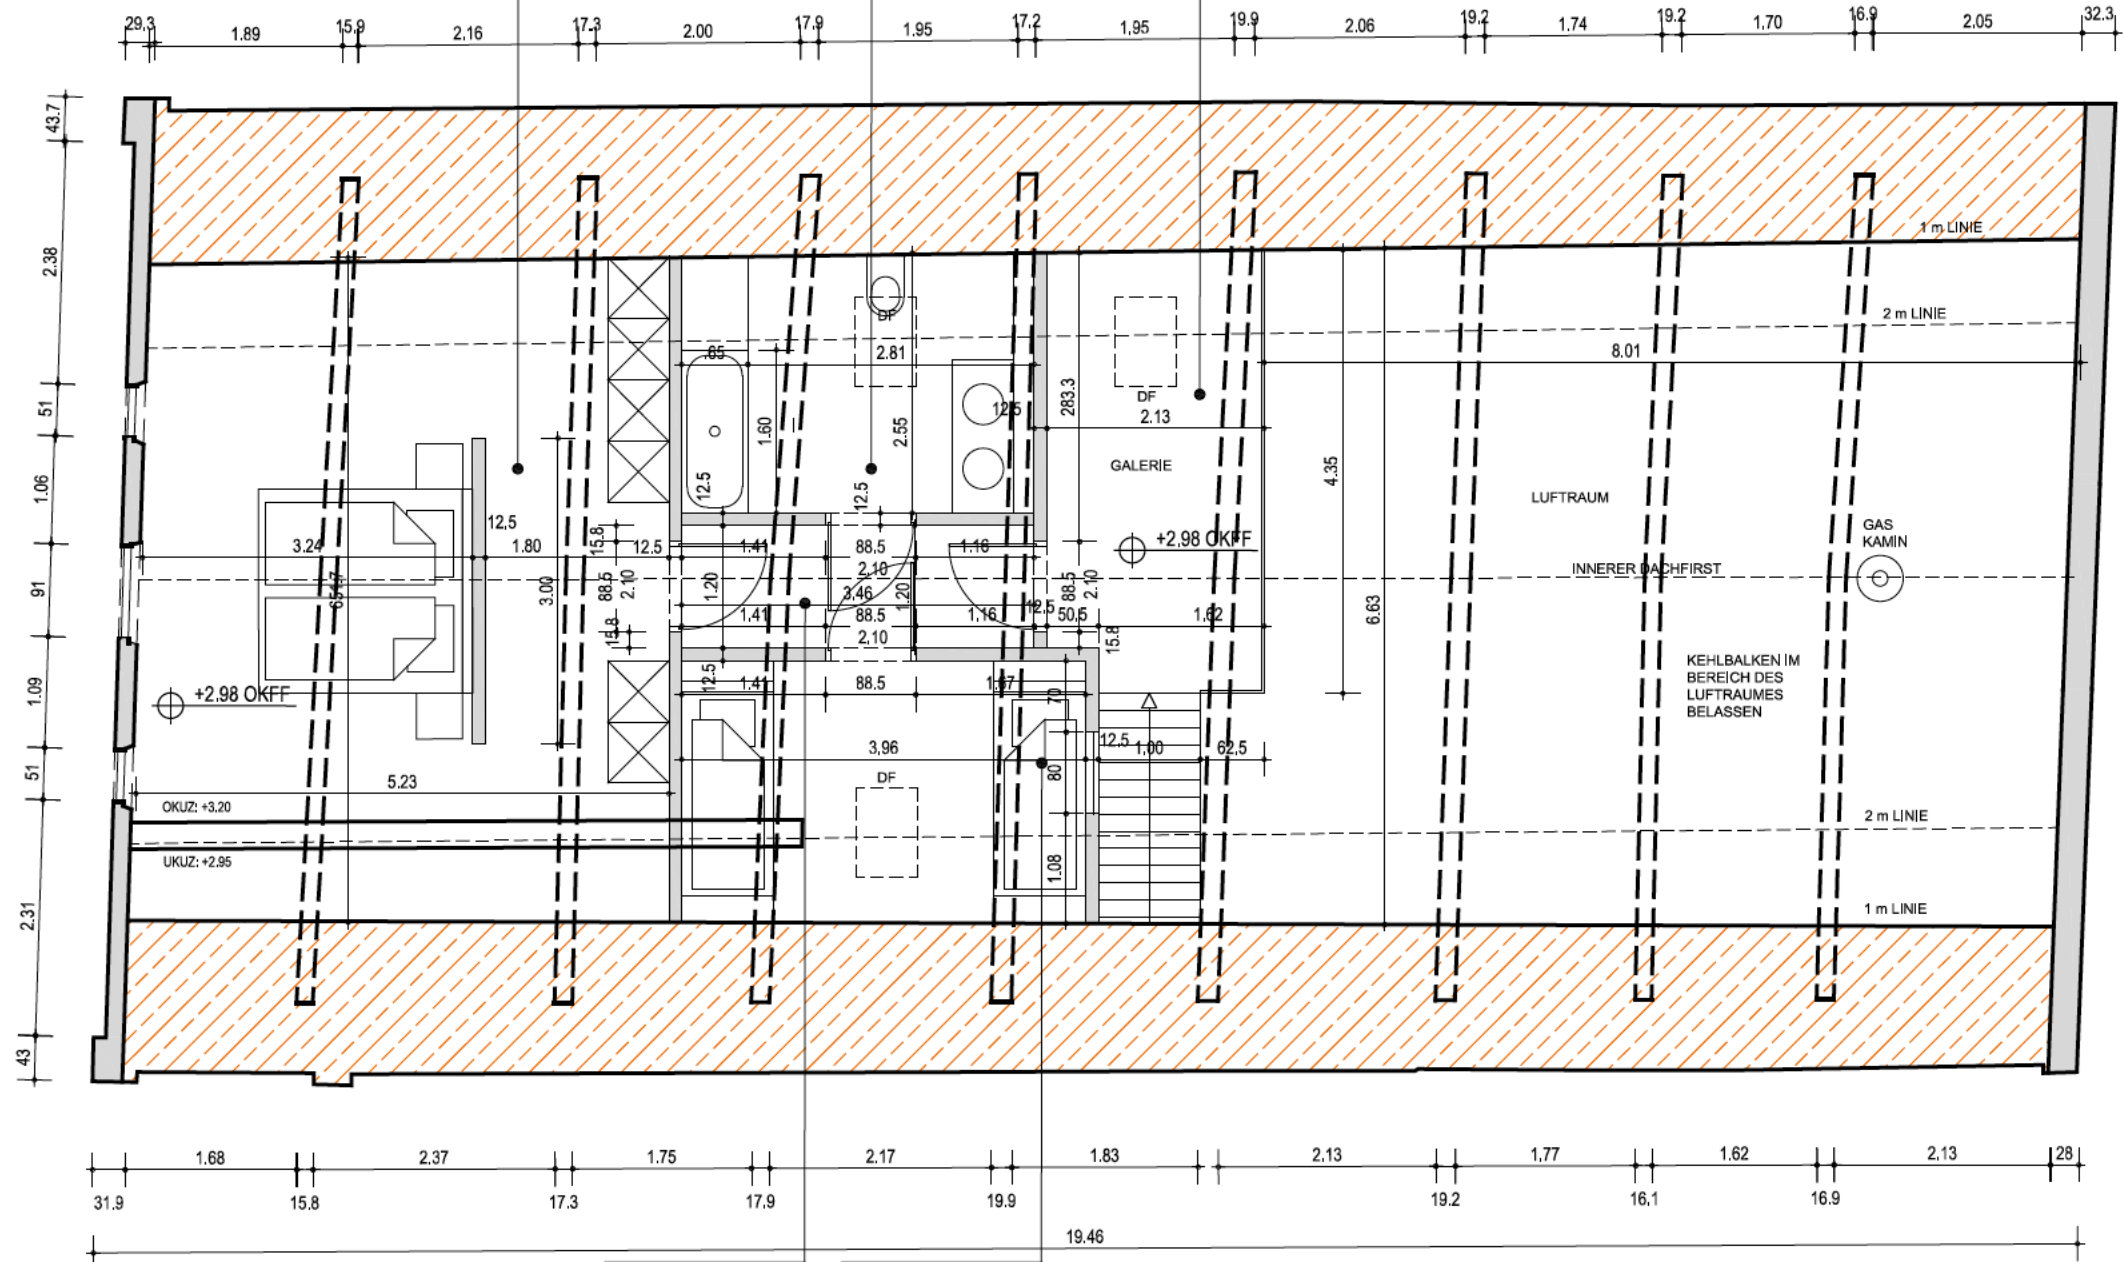

|      |                     |
|------|---------------------|
| RNR  | W1/00 13            |
| Flur |                     |
| F=   | 4,10 m <sup>2</sup> |
| RH=  | - m                 |

|        |                      |
|--------|----------------------|
| RNR    | W1/00 14             |
| Kinder |                      |
| F=     | 13,00 m <sup>2</sup> |
| RH=    | - m                  |

**Grundriss Dachgeschoss**