



ERDGESCHOSS M1/100

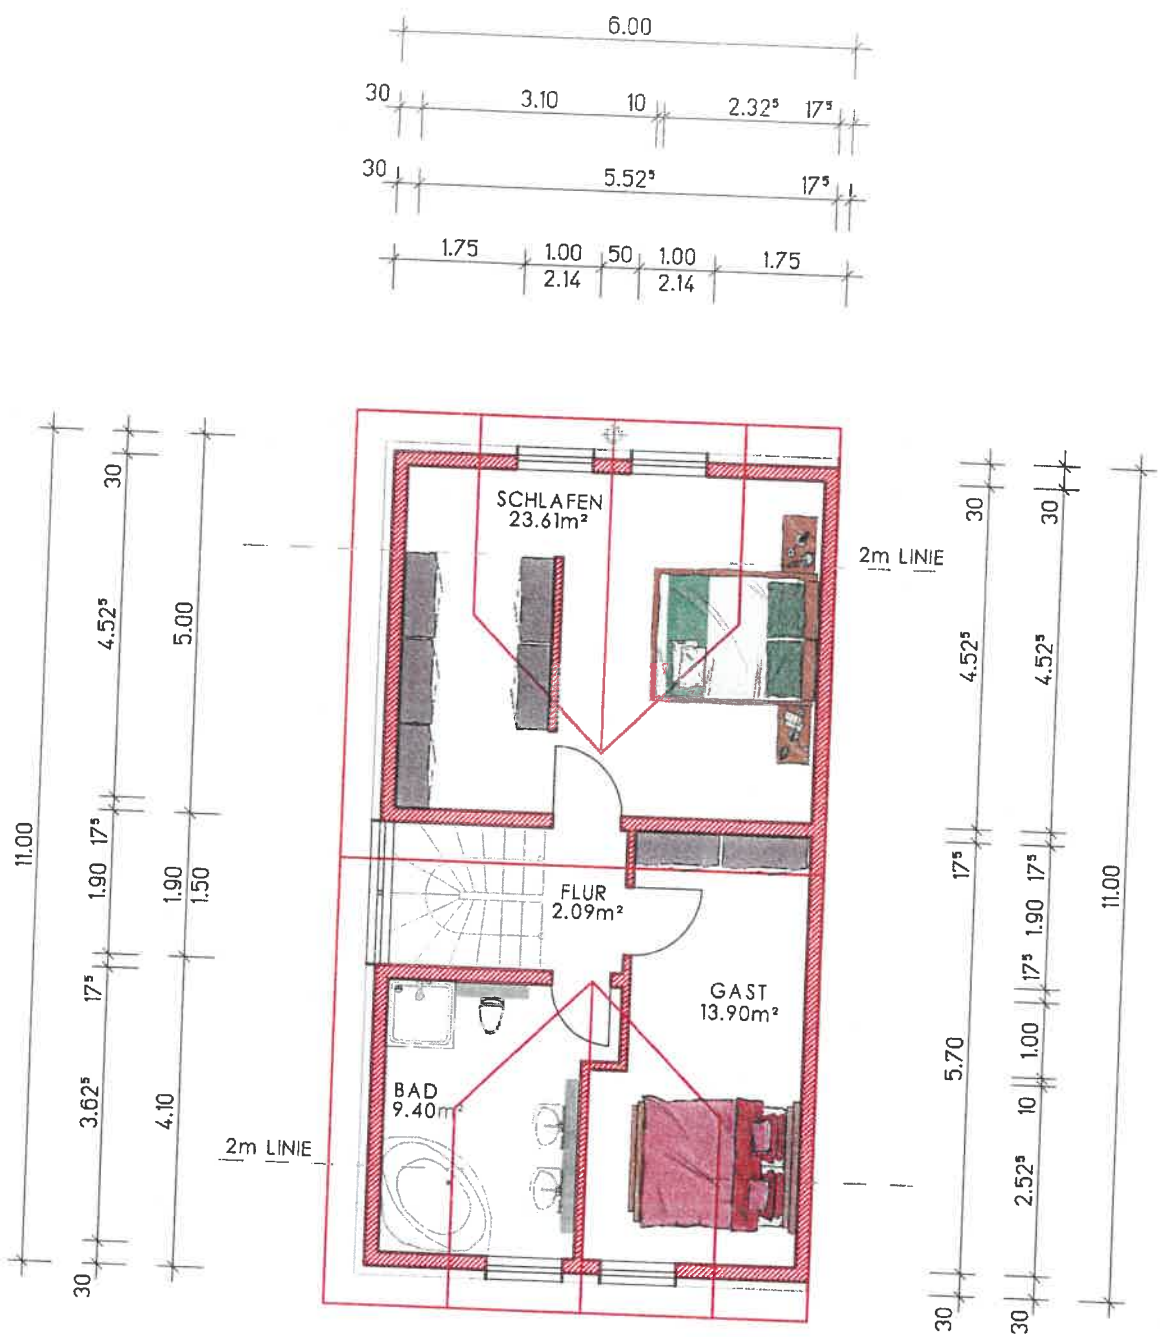

DACHGESCHOSS M1/100

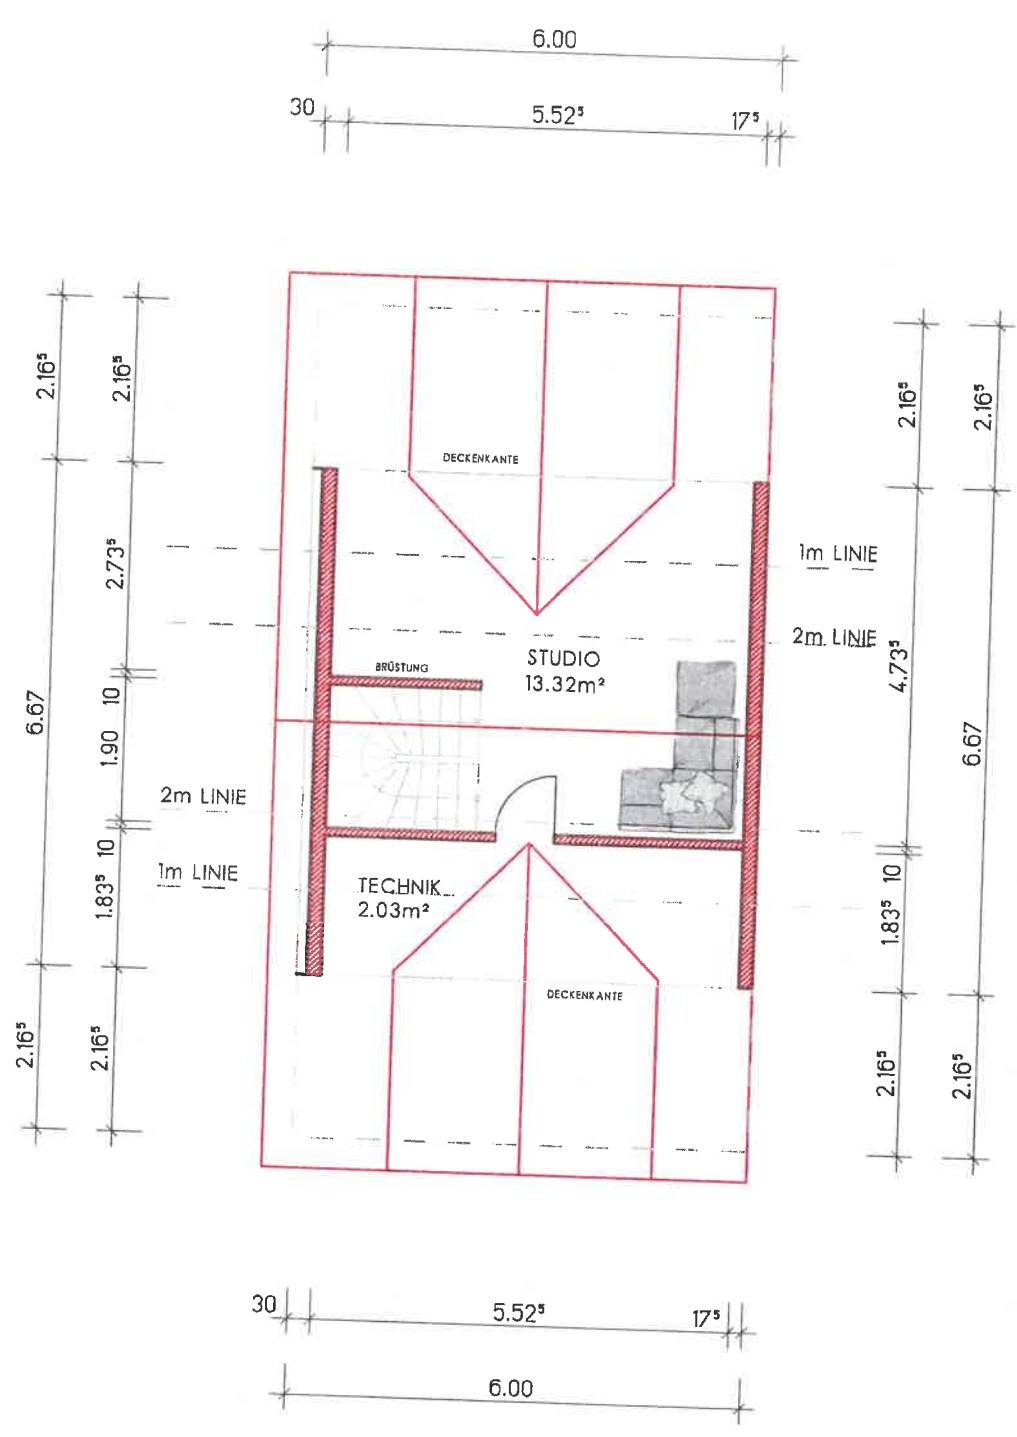

STUDIO M1/100