


KINDER	3.00	4.56	=	13.08
KÜCHE	3.60	3.00	=	10.80
BAD	1.85	2.60	=	4.81
WC	0.95	2.60	=	2.47
DIELE	6.62	1.24	=	8.20
"	2.52	0.40	=	1.00
BALKON	1/4	7.10	1.80	3.20
				<u>96.05</u>

PUTZ AB
 EG = 3.05
 OG = 93.00 m²
 EG + OG = 93.00 m²
 186.00 m²

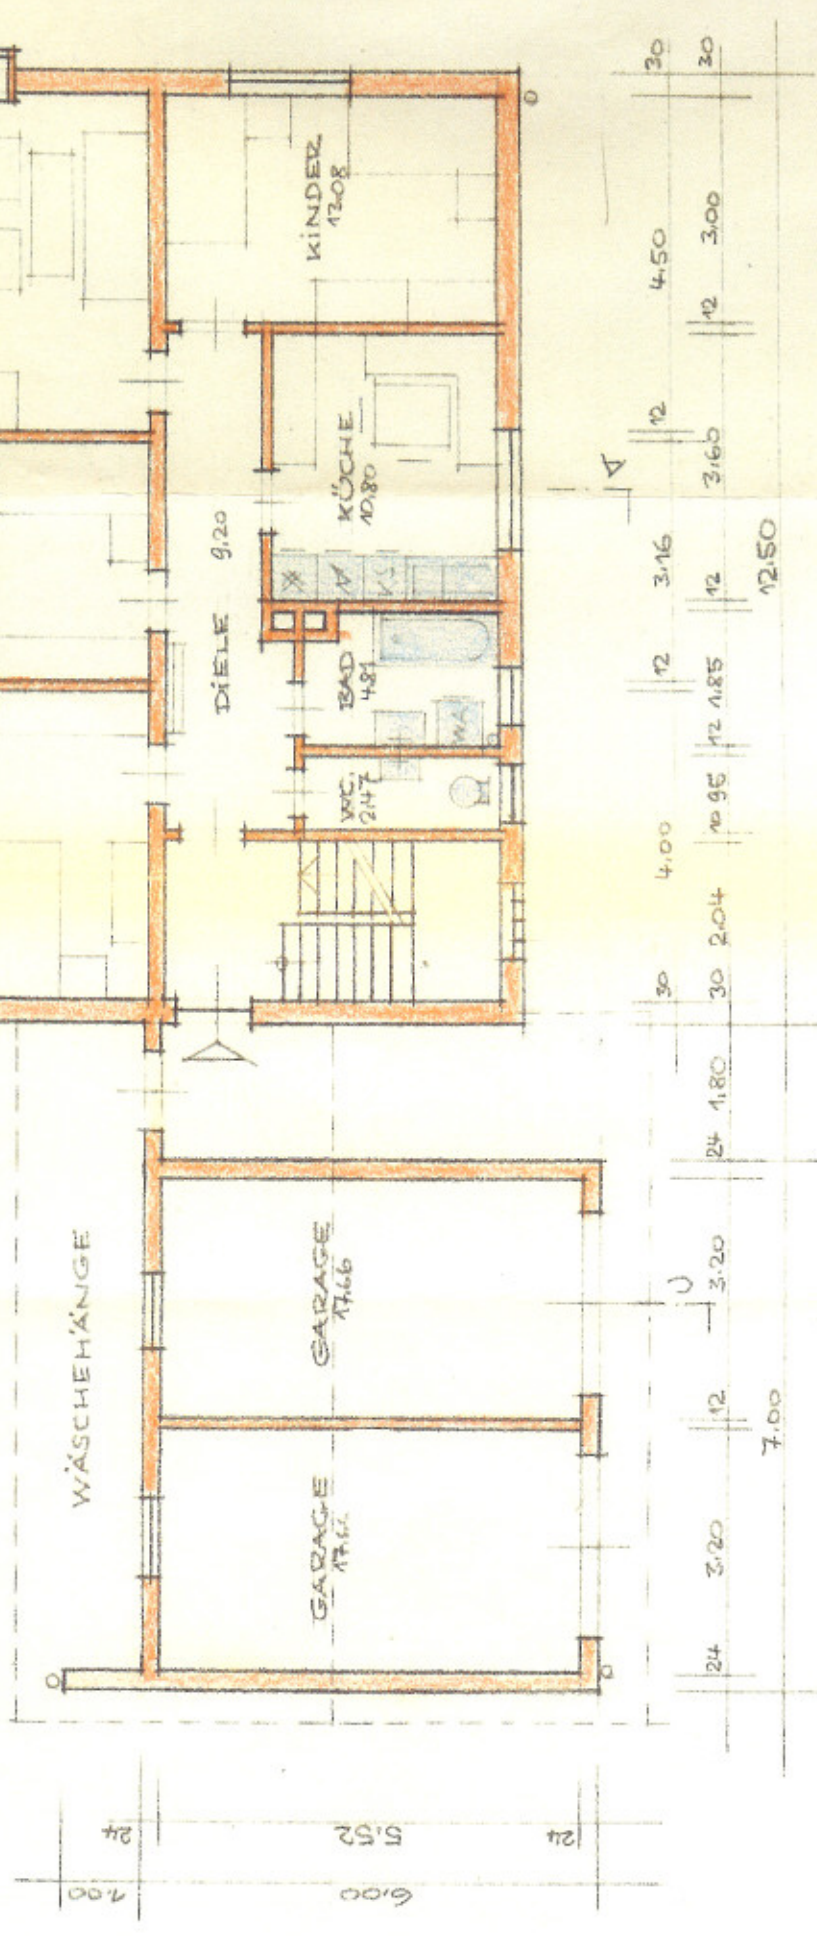

MASSTAB 1:100