

20,86

20,74

6,87<sup>s</sup>



4,50

AUSSENWANDAUFBAU: 24  
+6


6	24	6,63 <sup>s</sup>	6	24	4,26	6	24
---	----	-------------------	---	----	------	---	----

24	2,13 <sup>s</sup>	11 <sup>s</sup>	4,38 <sup>s</sup>	24	4,26	24
----	-------------------	-----------------	-------------------	----	------	----

A

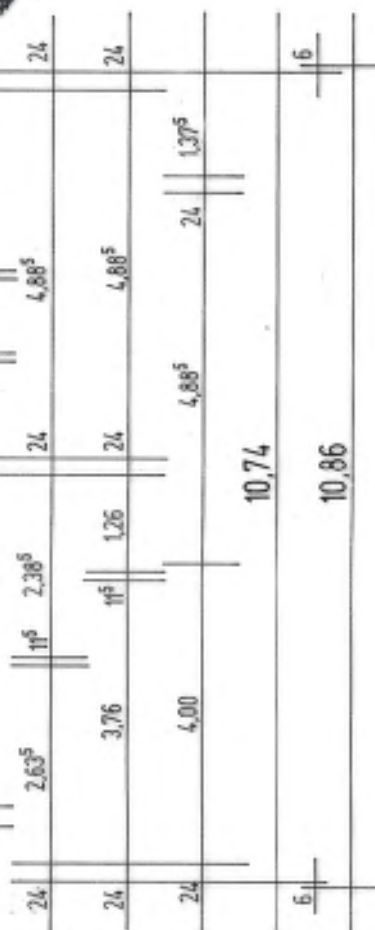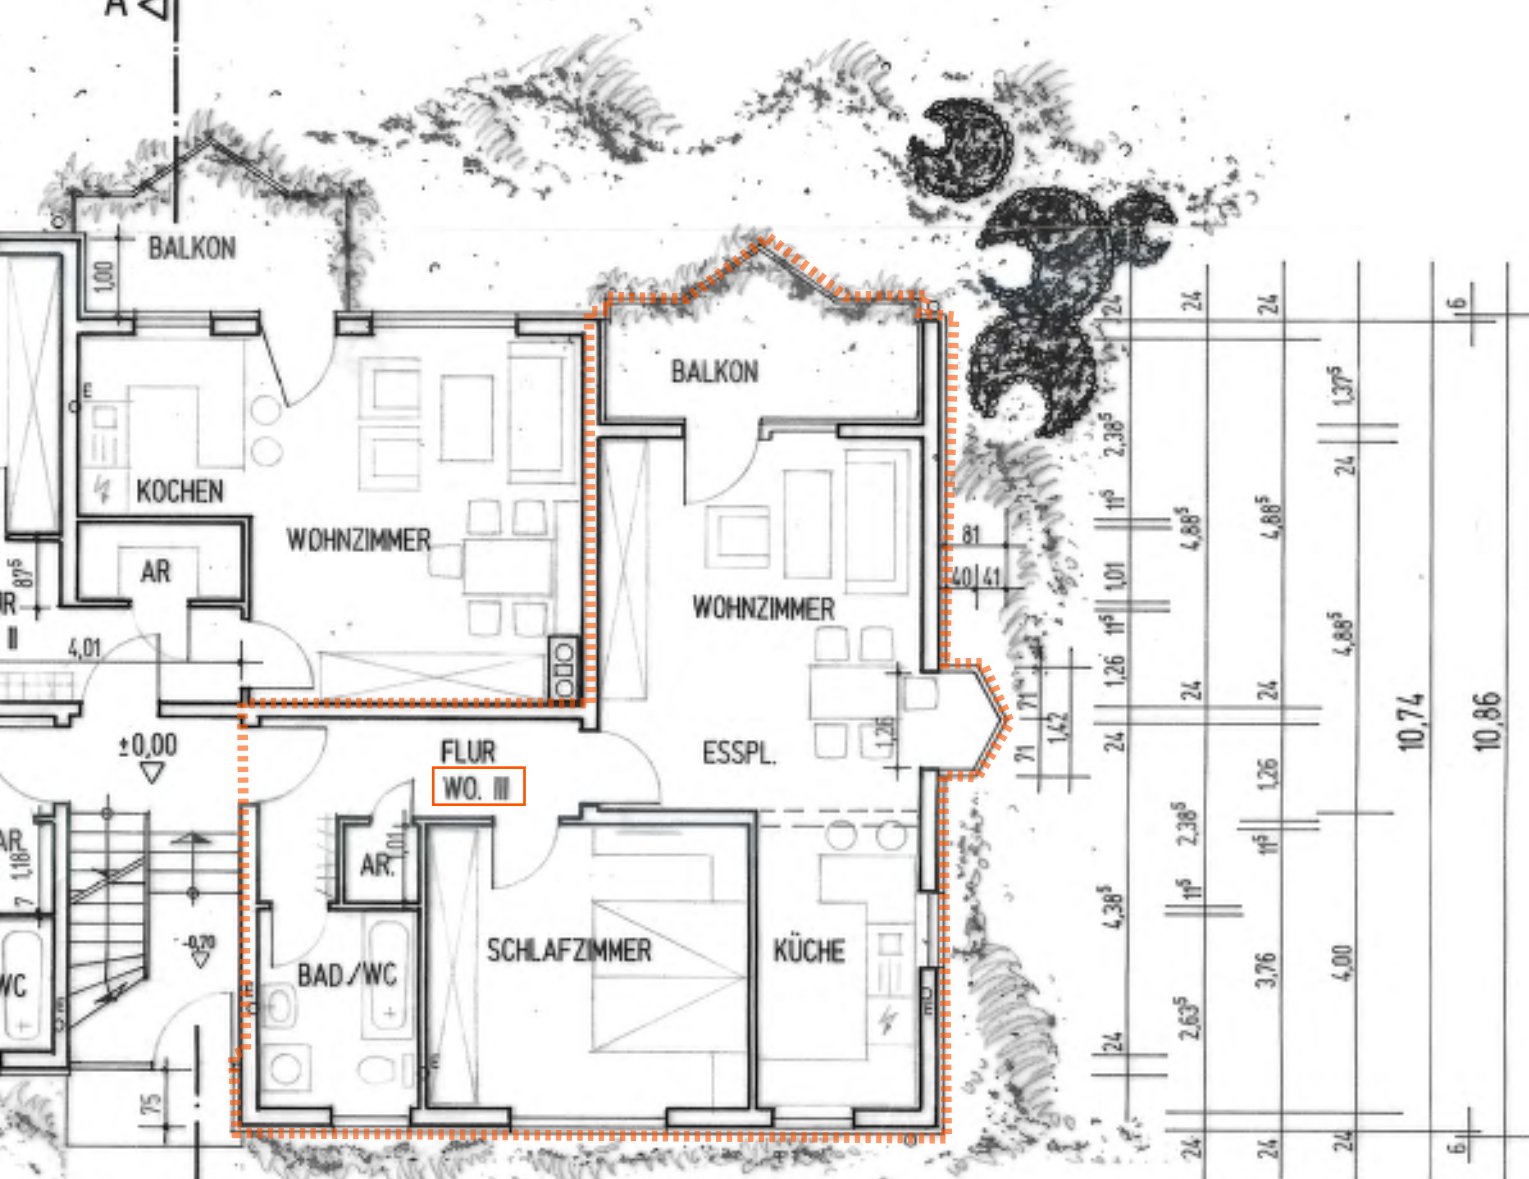

A

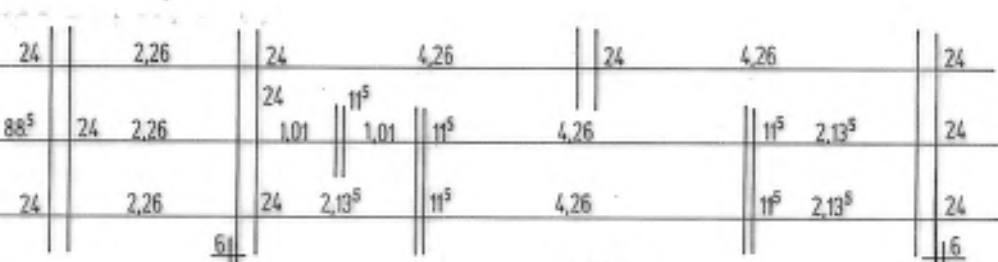

9,36

20,86