


WANDZEICHNUNG:

- ORIGINALE WAND
IN SITU BEHALTEN
- VERÄNDERUNGEN

I = BEFUNDSTELLE

GRUNDSTÜCKSGRENZE

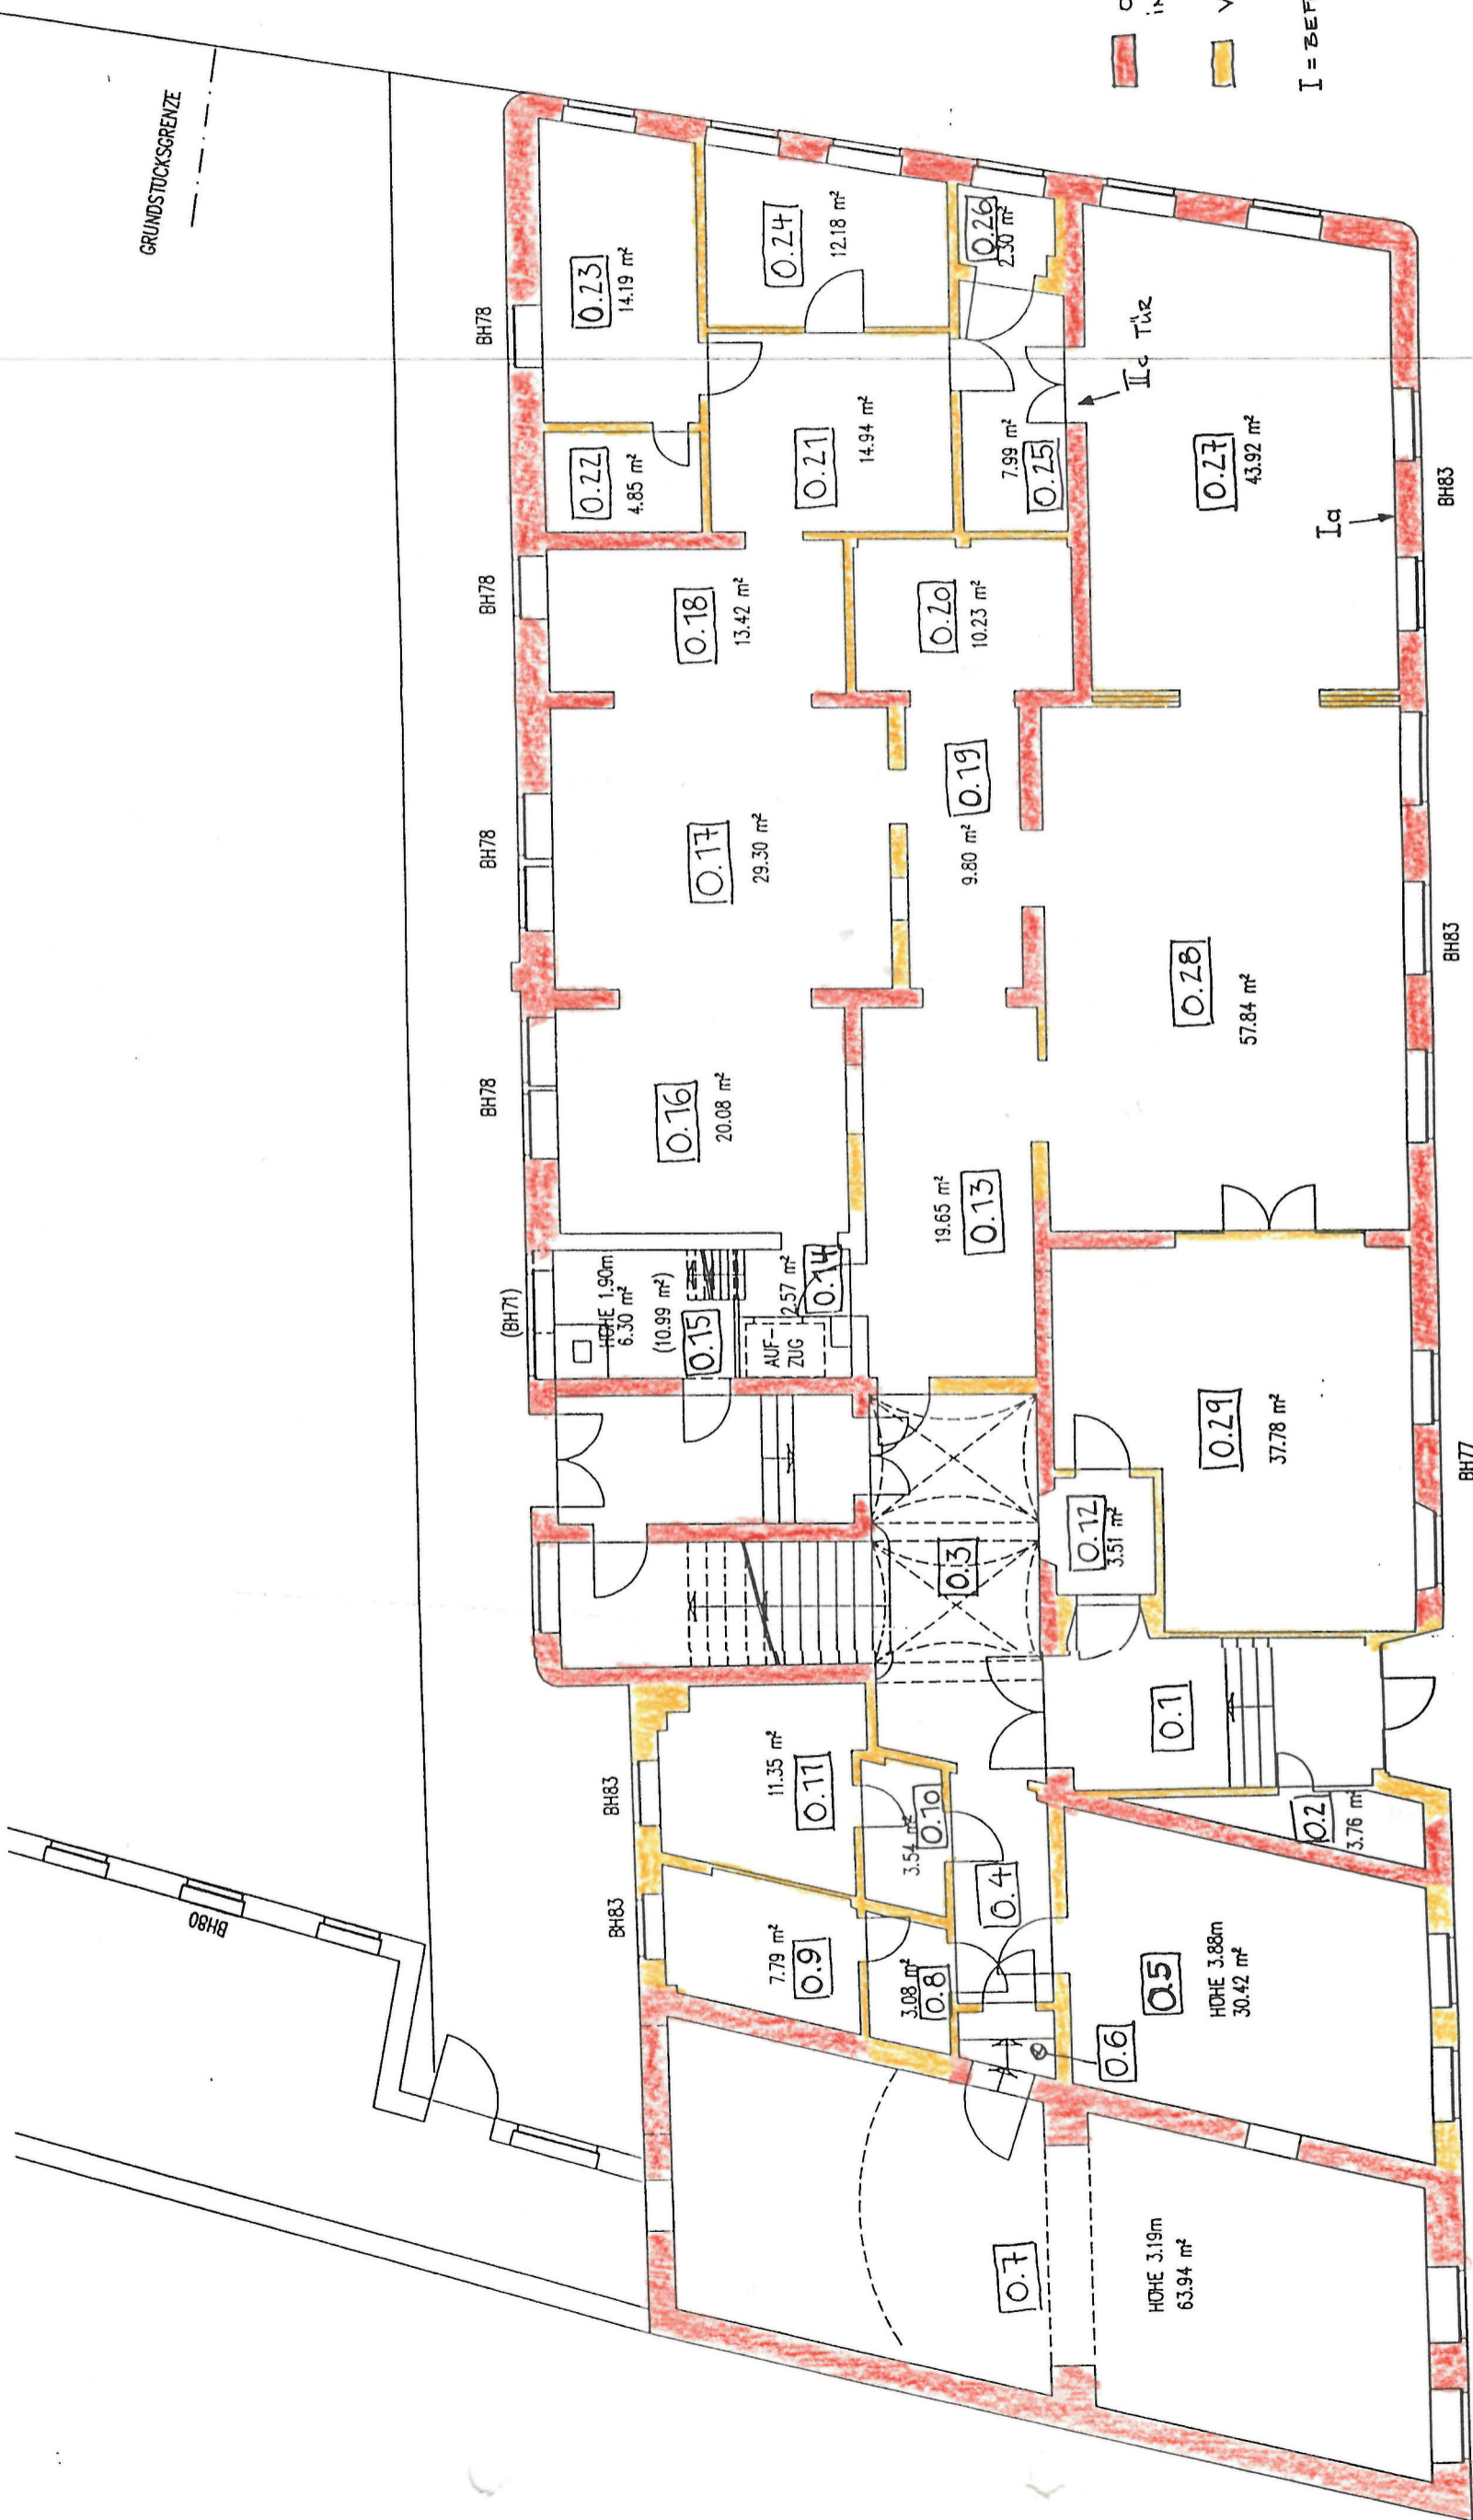

EG
HOHE 3.88 m
M 1:100
30.06.97

M.-PECHSTEIN-STR. 31

BH1.22

BH77

BH83

BH83

BH78

BH78

BH78

BH78

(BH71)

BH83

BH83

BH83

BH83

BH83

BH83

BH83

BH80

BH80

BH80

BH80

BH80

BH80