


Danziger Str. 1 - UG mit Lichtlauf

Anlage 1

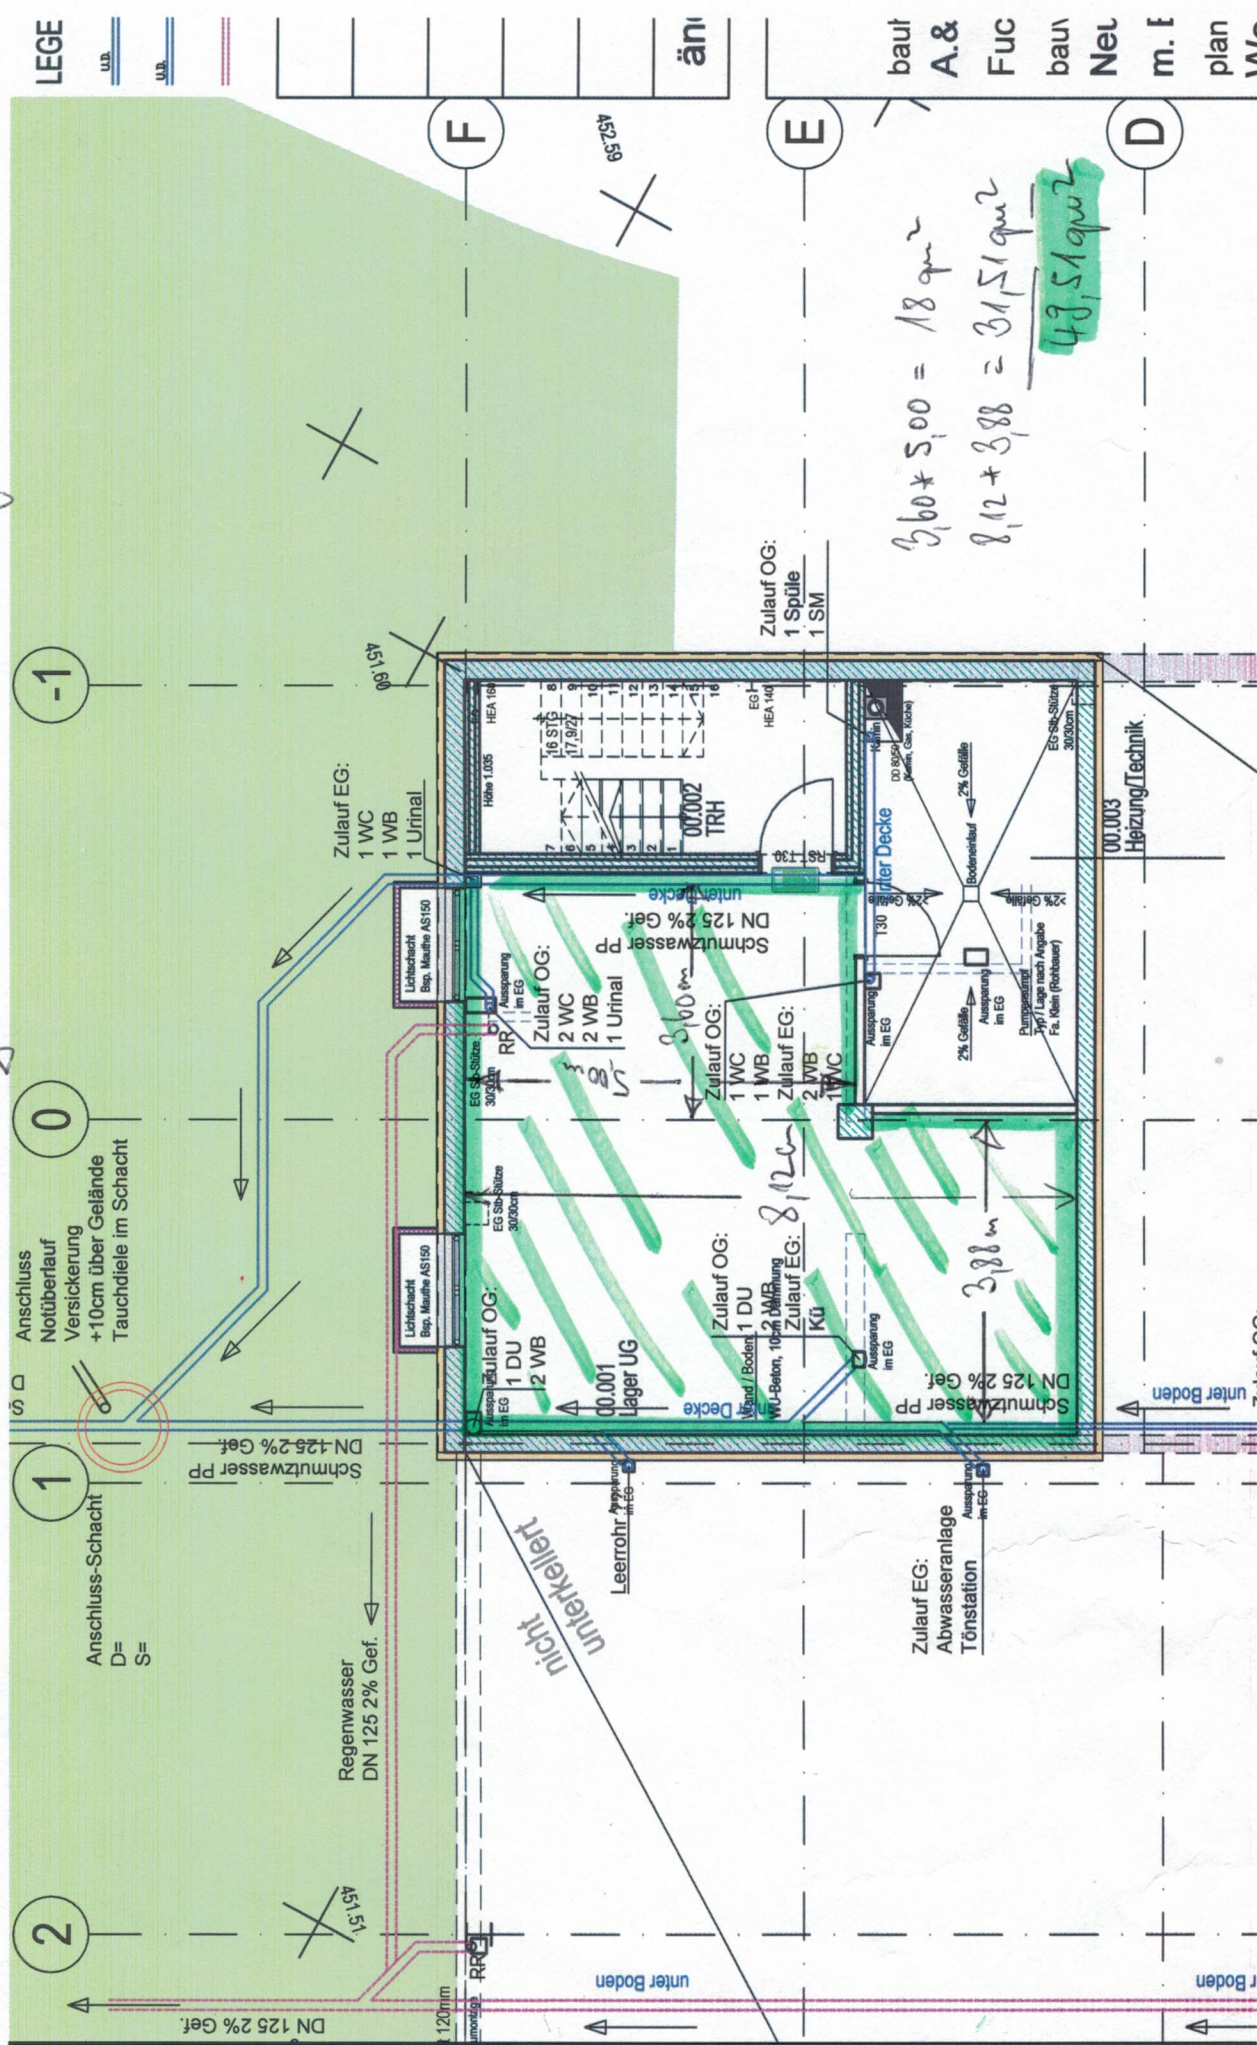

$3,60 \times 5,00 = 18 \text{ qm}^2$
 $8,12 + 3,88 = 12,00 \text{ qm}^2$
49,51 qm²

LEGE	U.D.	U.D.	an	baut	A.&	Fuc	baut	Neu	m. E	plan	W.
------	------	------	----	------	-----	-----	------	-----	------	------	----