


ALKOVEN / Parz. Nr.: 72/11

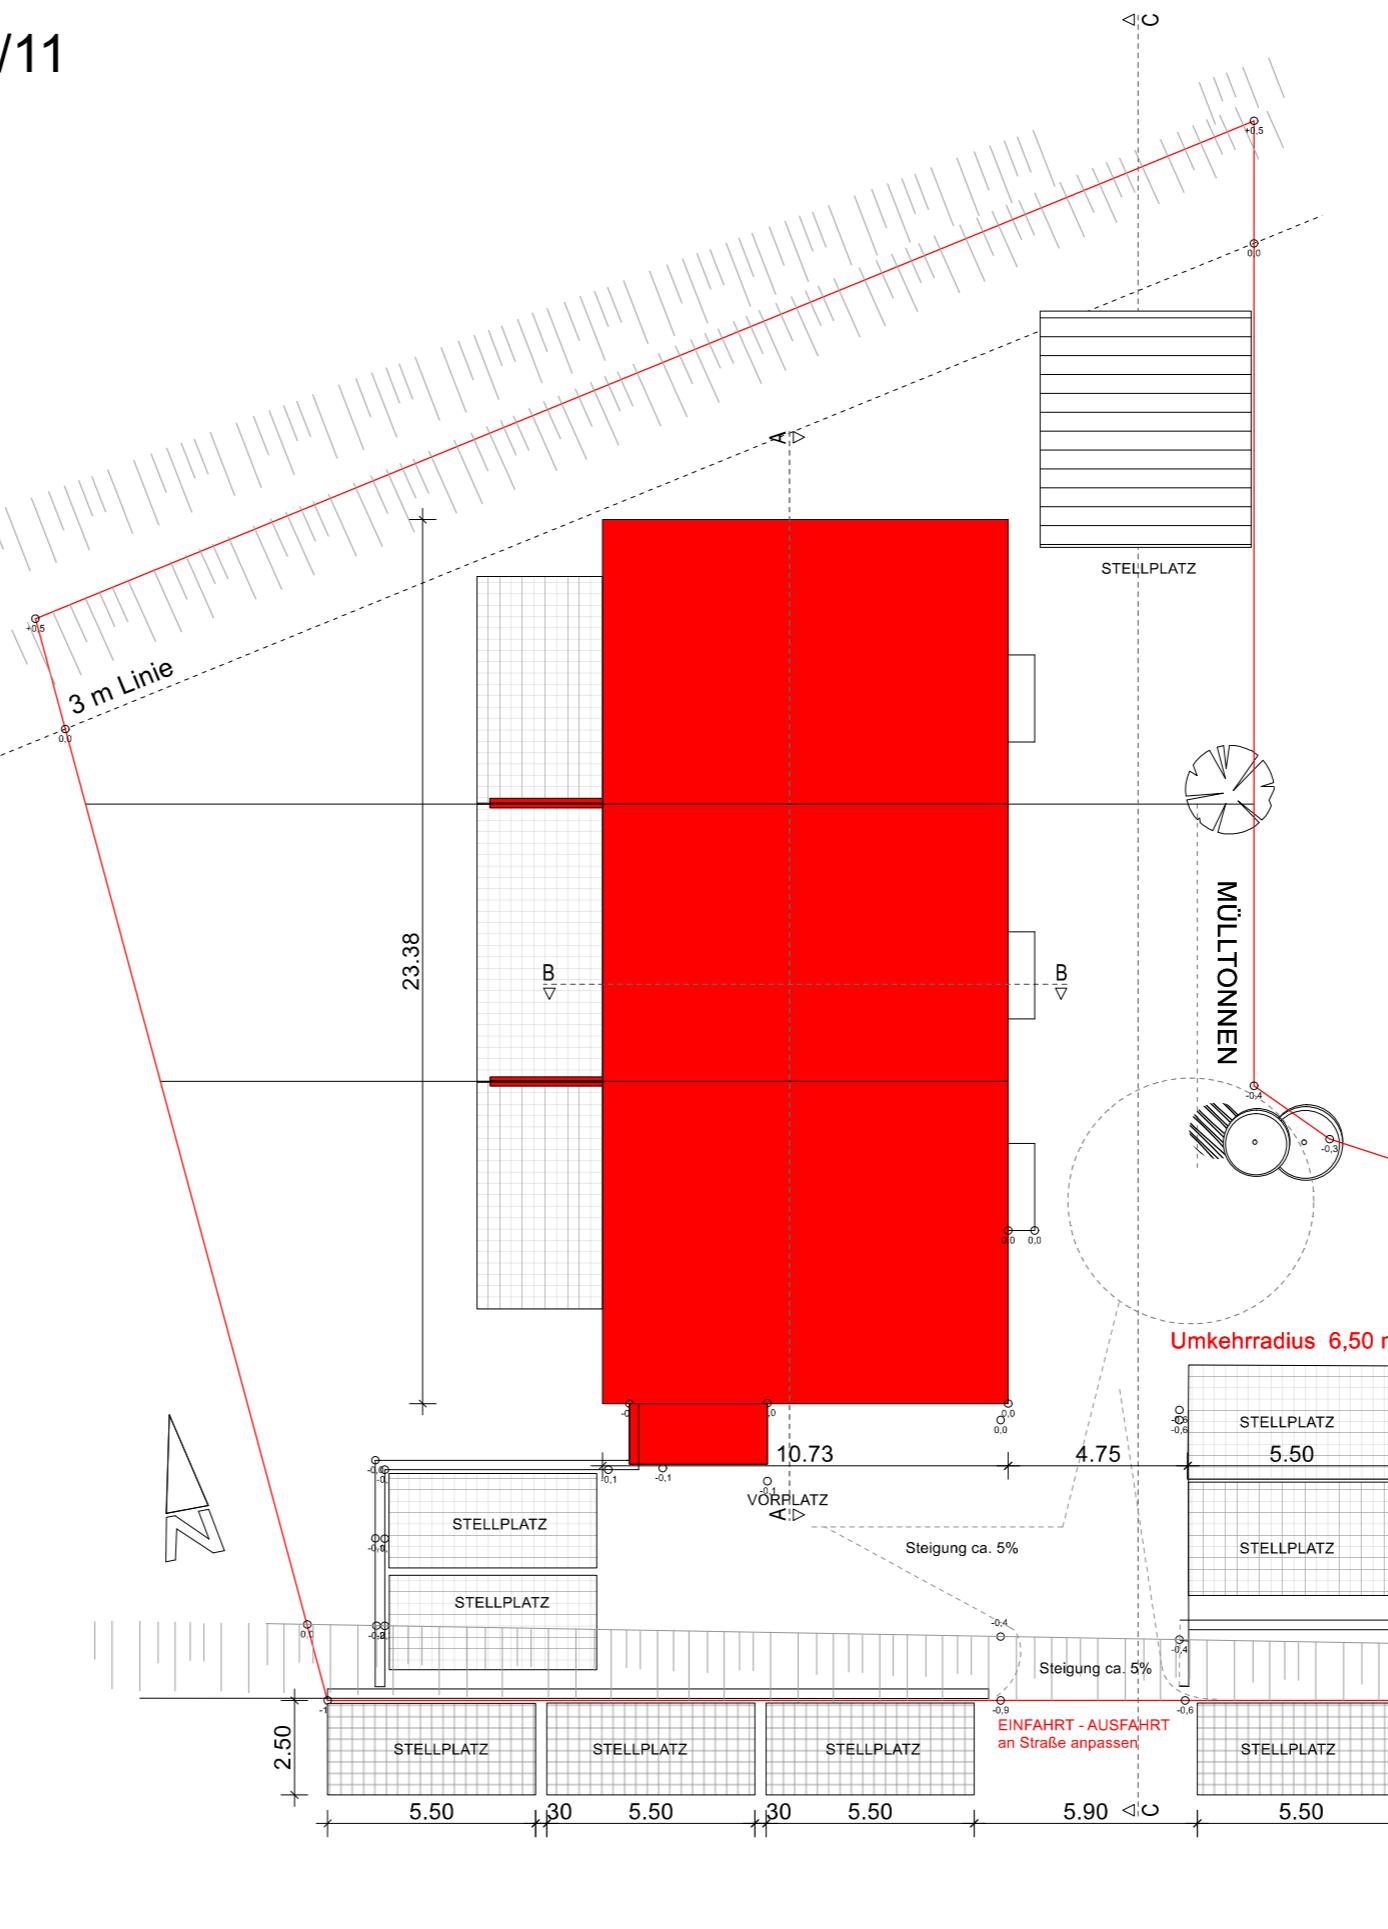

LAGEPLAN 1: 200