
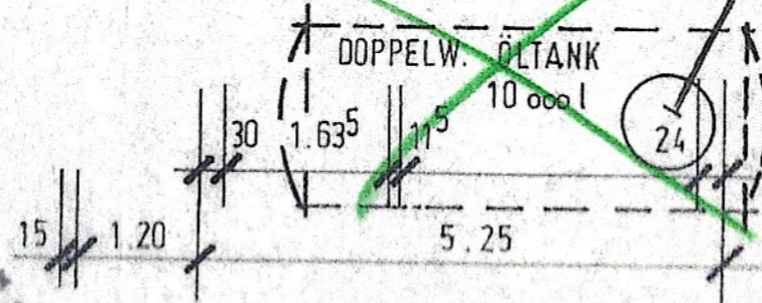
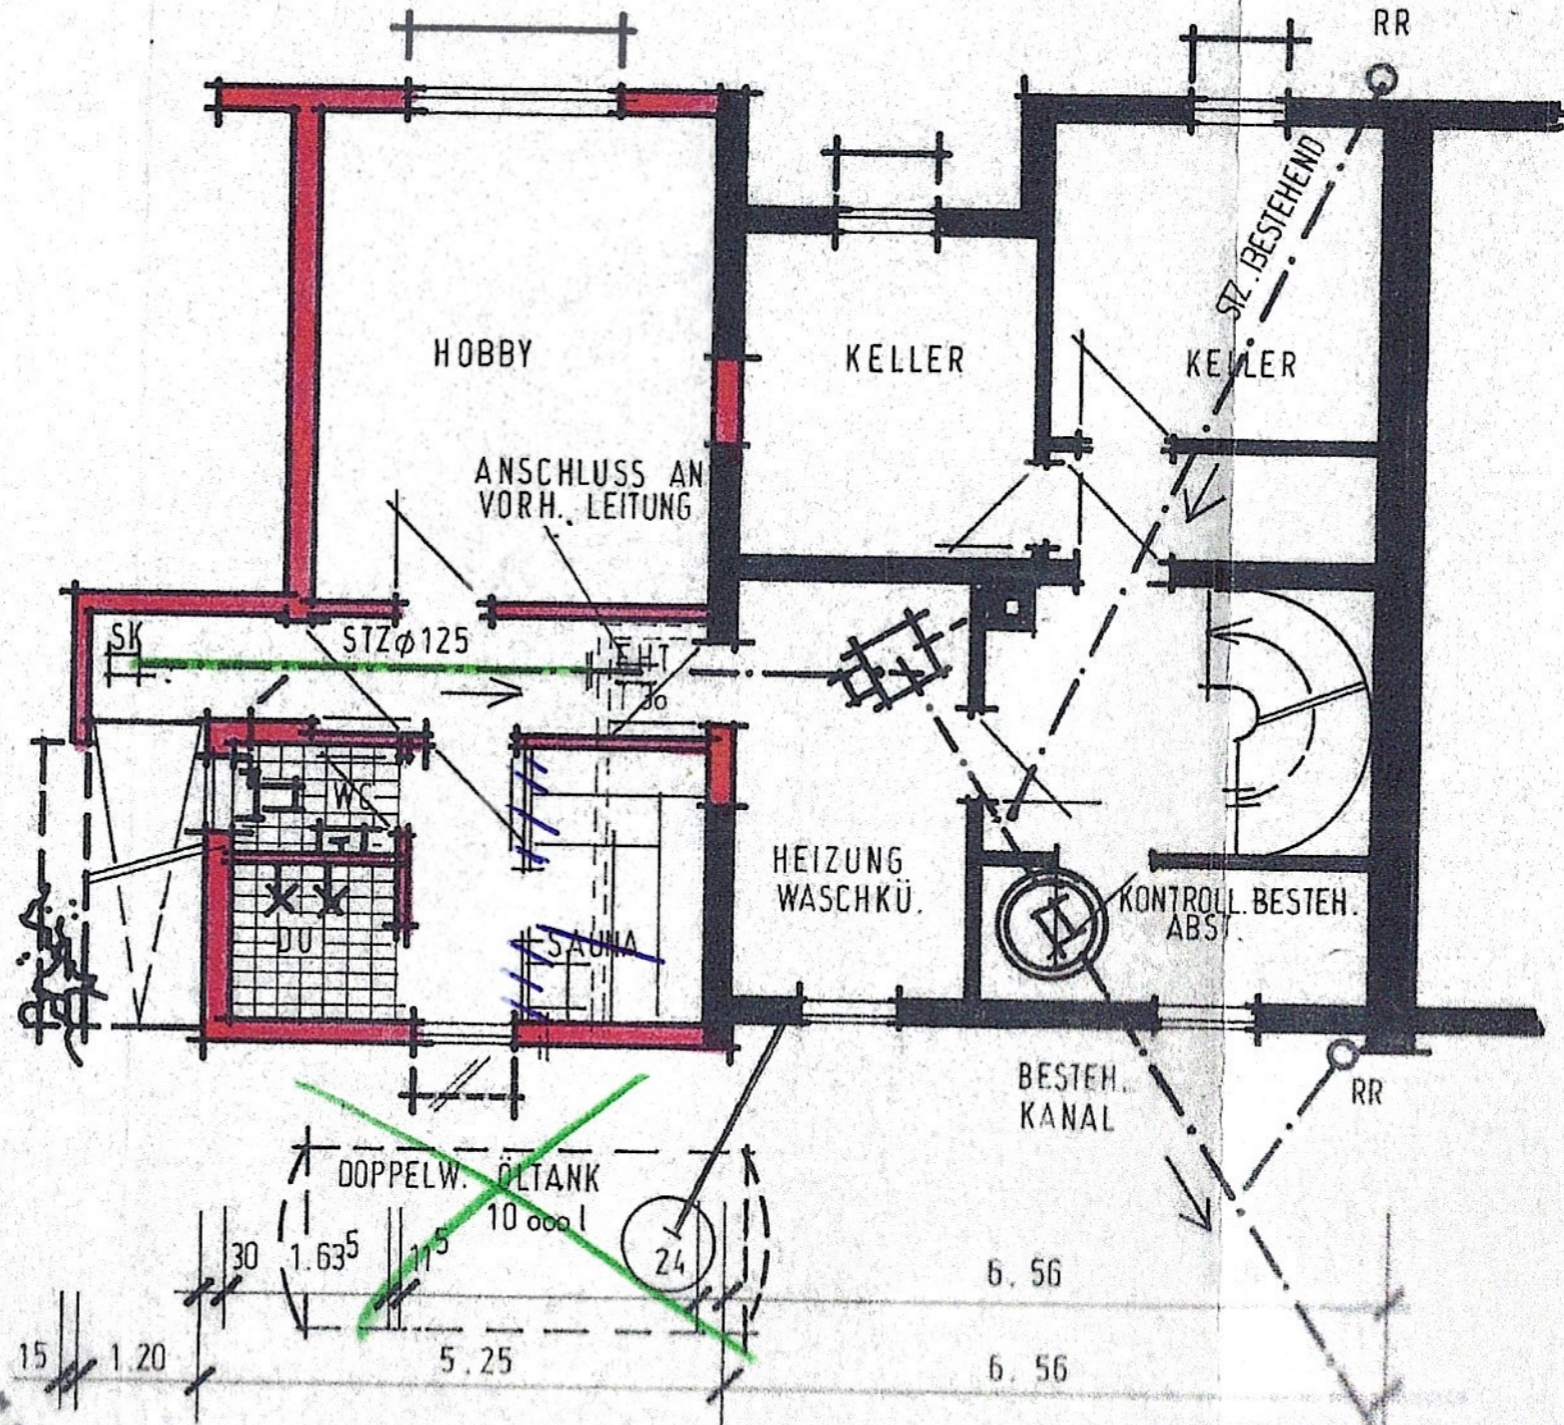
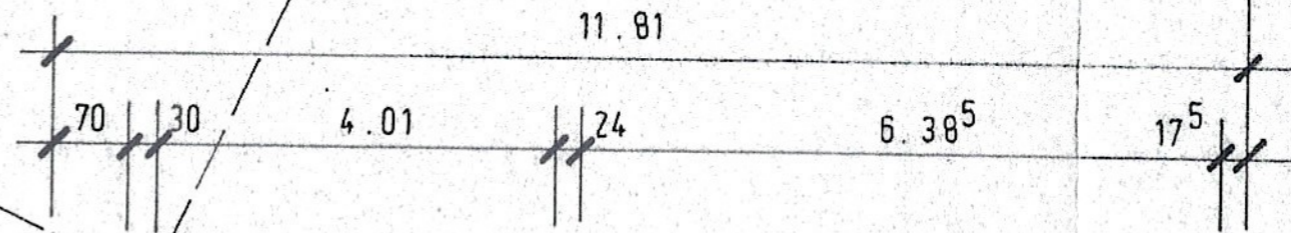


UG M 1:100

HAUS NR. 12

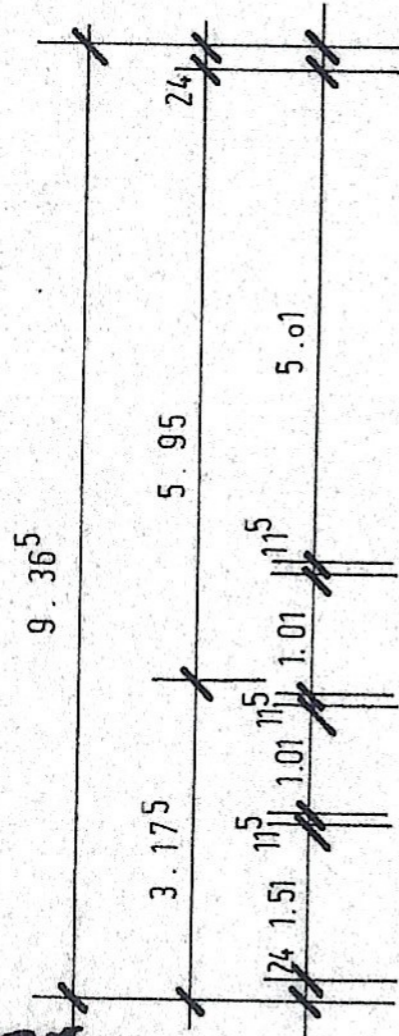

6.56

6.56

W
H

U

NI
DE

BEHWEG

GARAGE

TERRASSE
BESTEHEND

WOHNEN

ESSEN

FLUR

DIELE

KÜCHE

WC

EG
M 1:100

9.365

2.875

2.635

2.385

1.30

1.15

1.635

24

24

1.125

5.95

6.135

3.375

322.50

323.55

EFH. 323.60

322.60

30

4.71

24

2.385

1.15

3.885

17.5

5.25

6.56

11.81

2.635

2.635

24

4.26

24

9.115






25



9.115

25


ZUR

OG M 1:100

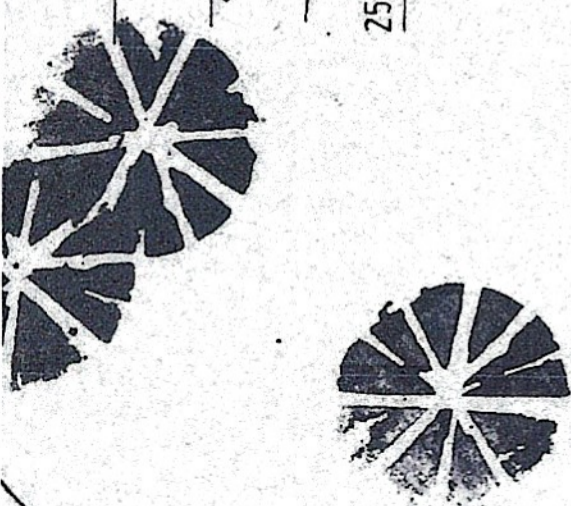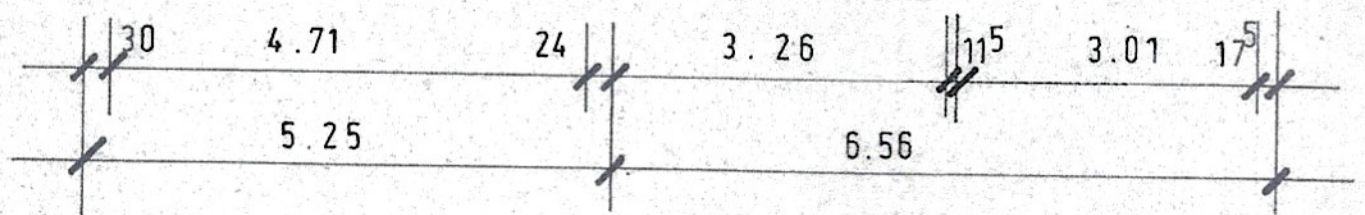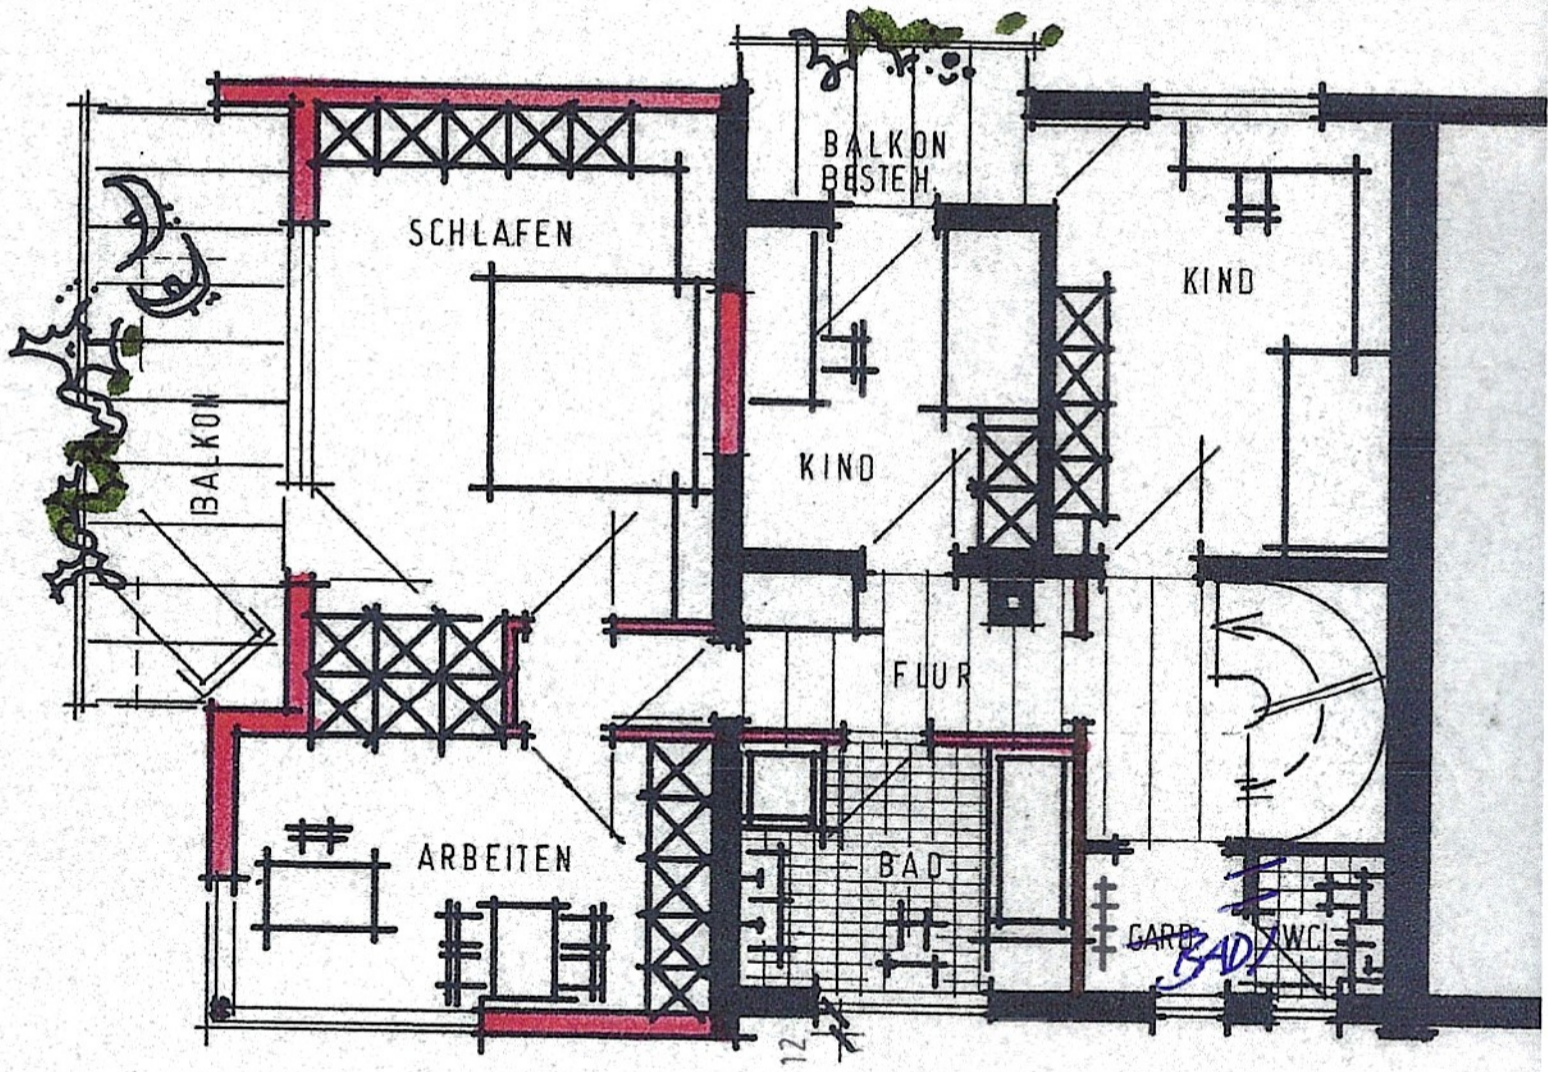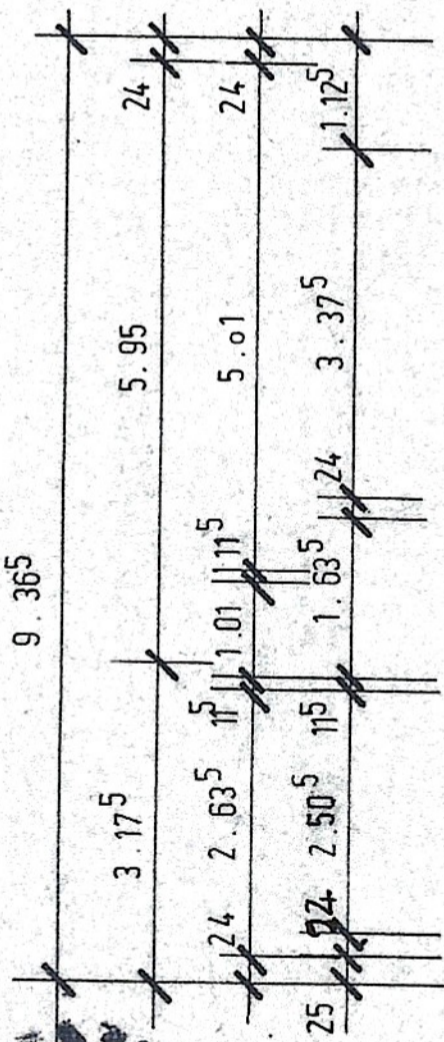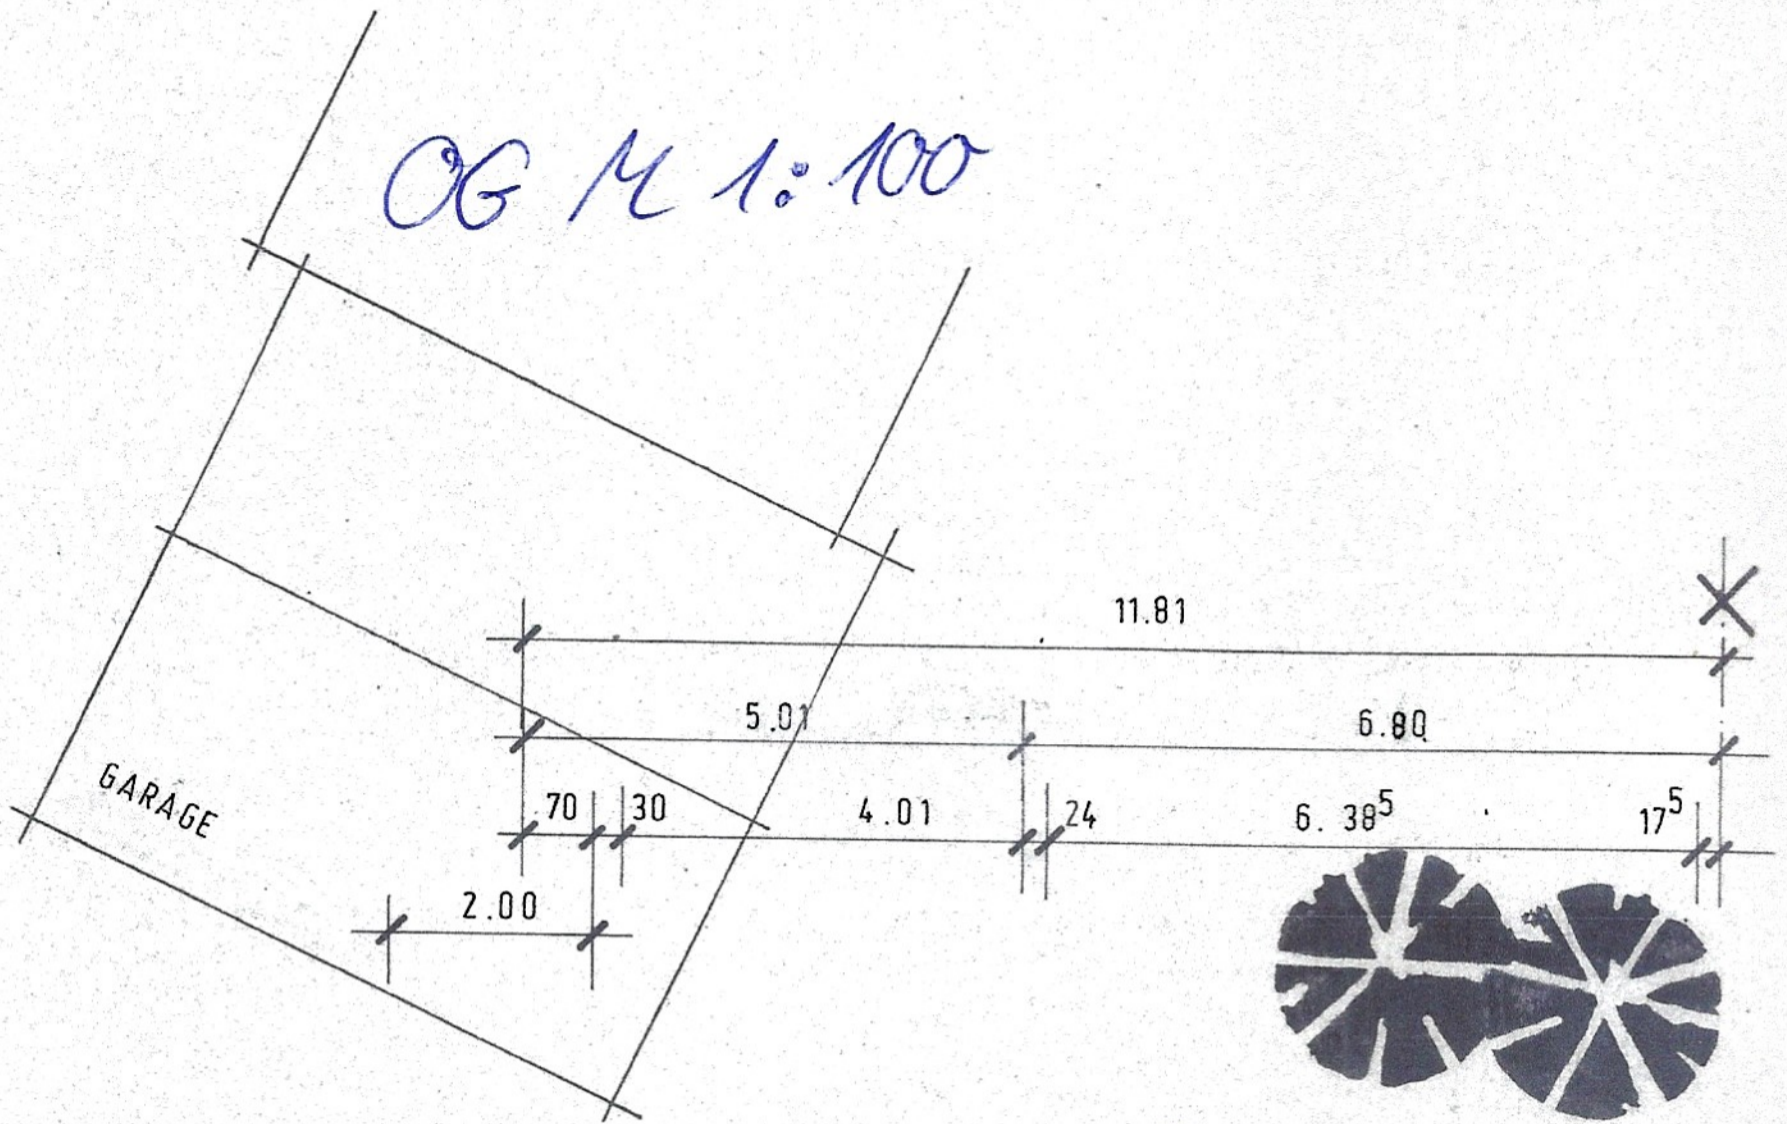

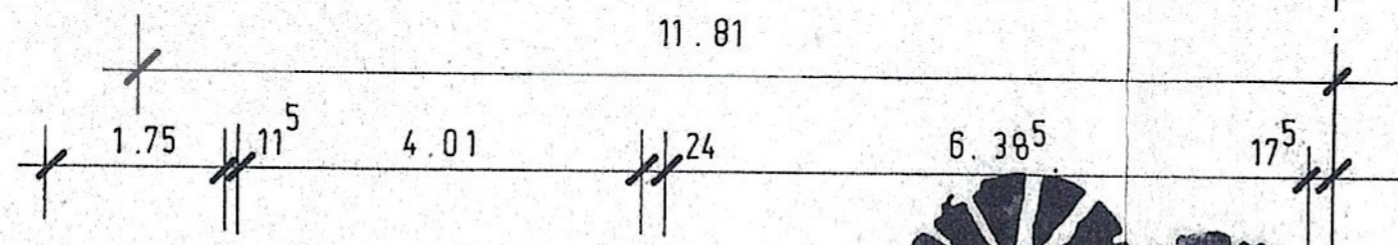
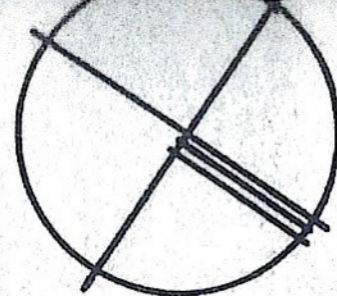


WOHNHAUS- U. GARA
H. HAUSSMANN NÜRTI

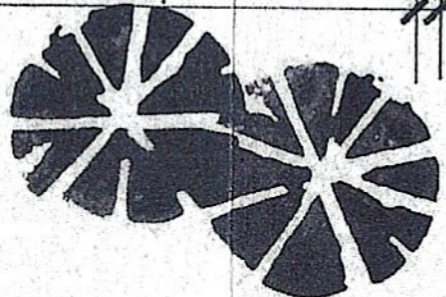

~~OBERGESCHOSS~~
DACHGESCHOSS

M 1:100

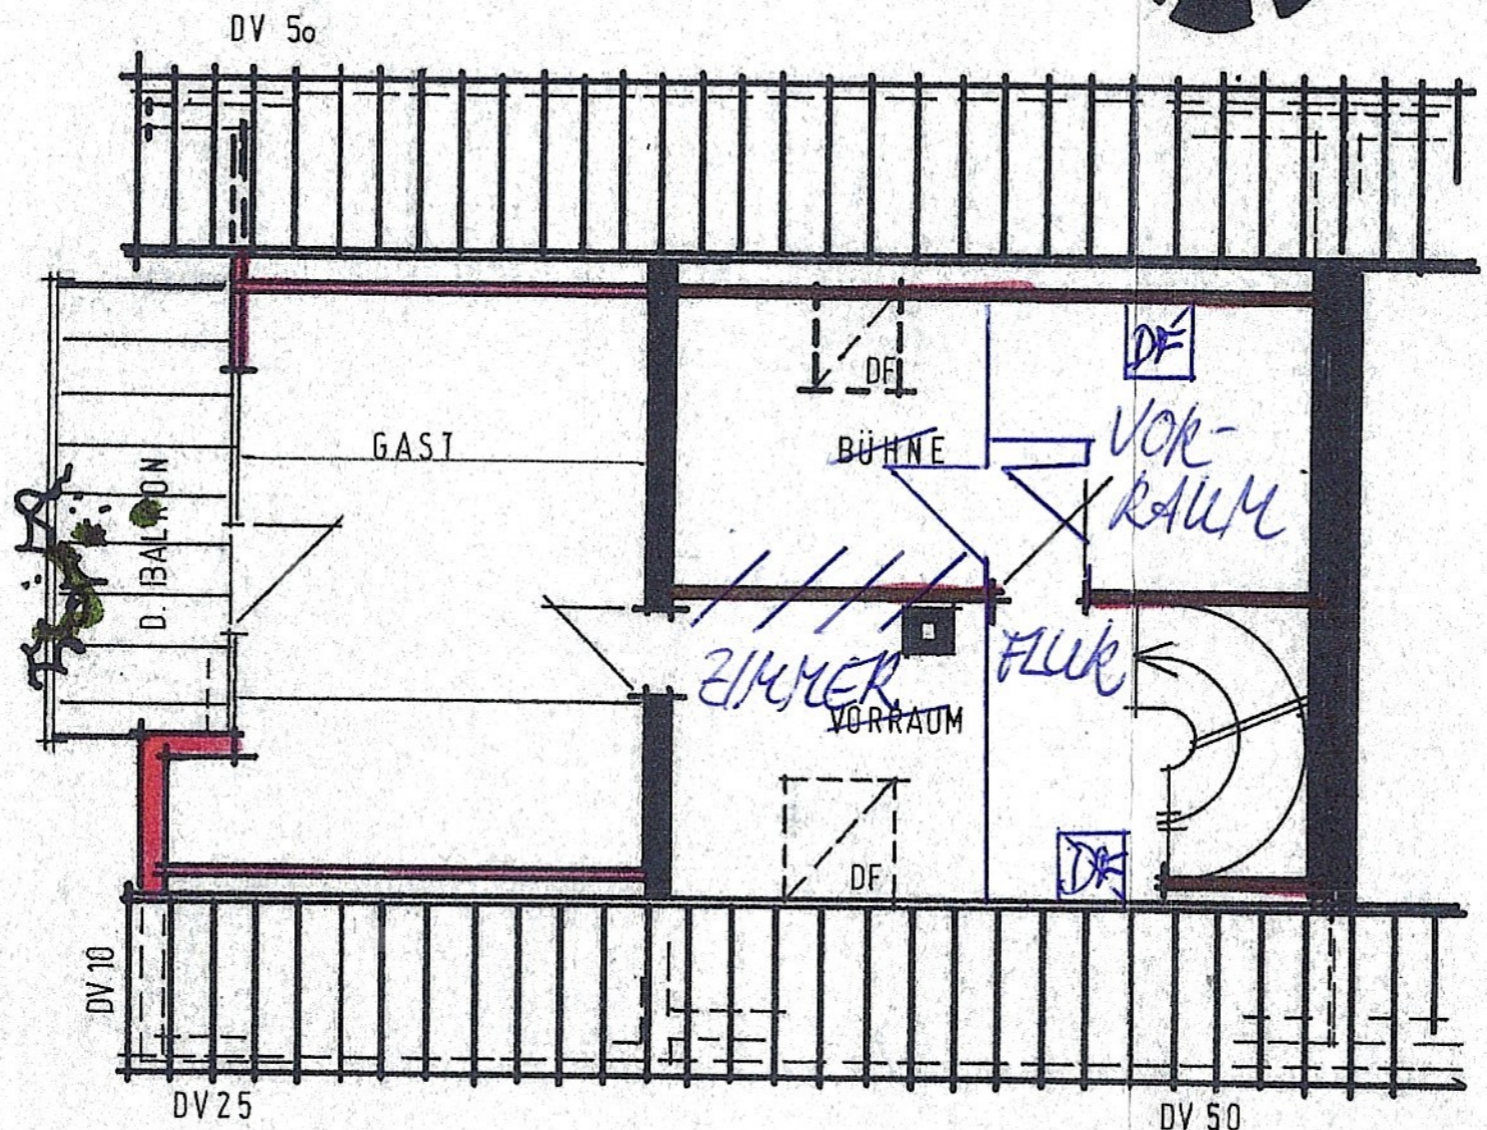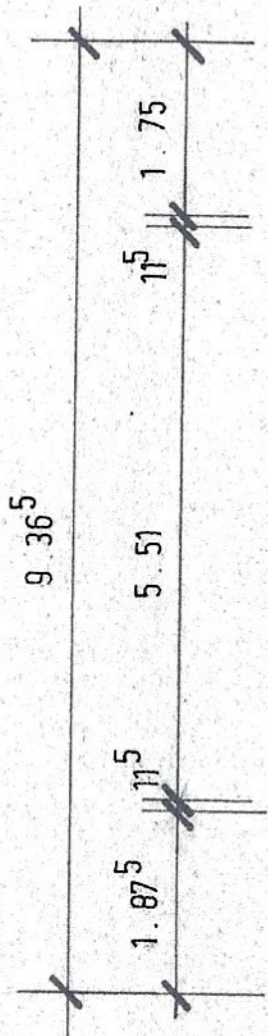

NÜRTINGEN - OBERENSIN
DER BAUHERR:

SCHNITT M 1:100

