



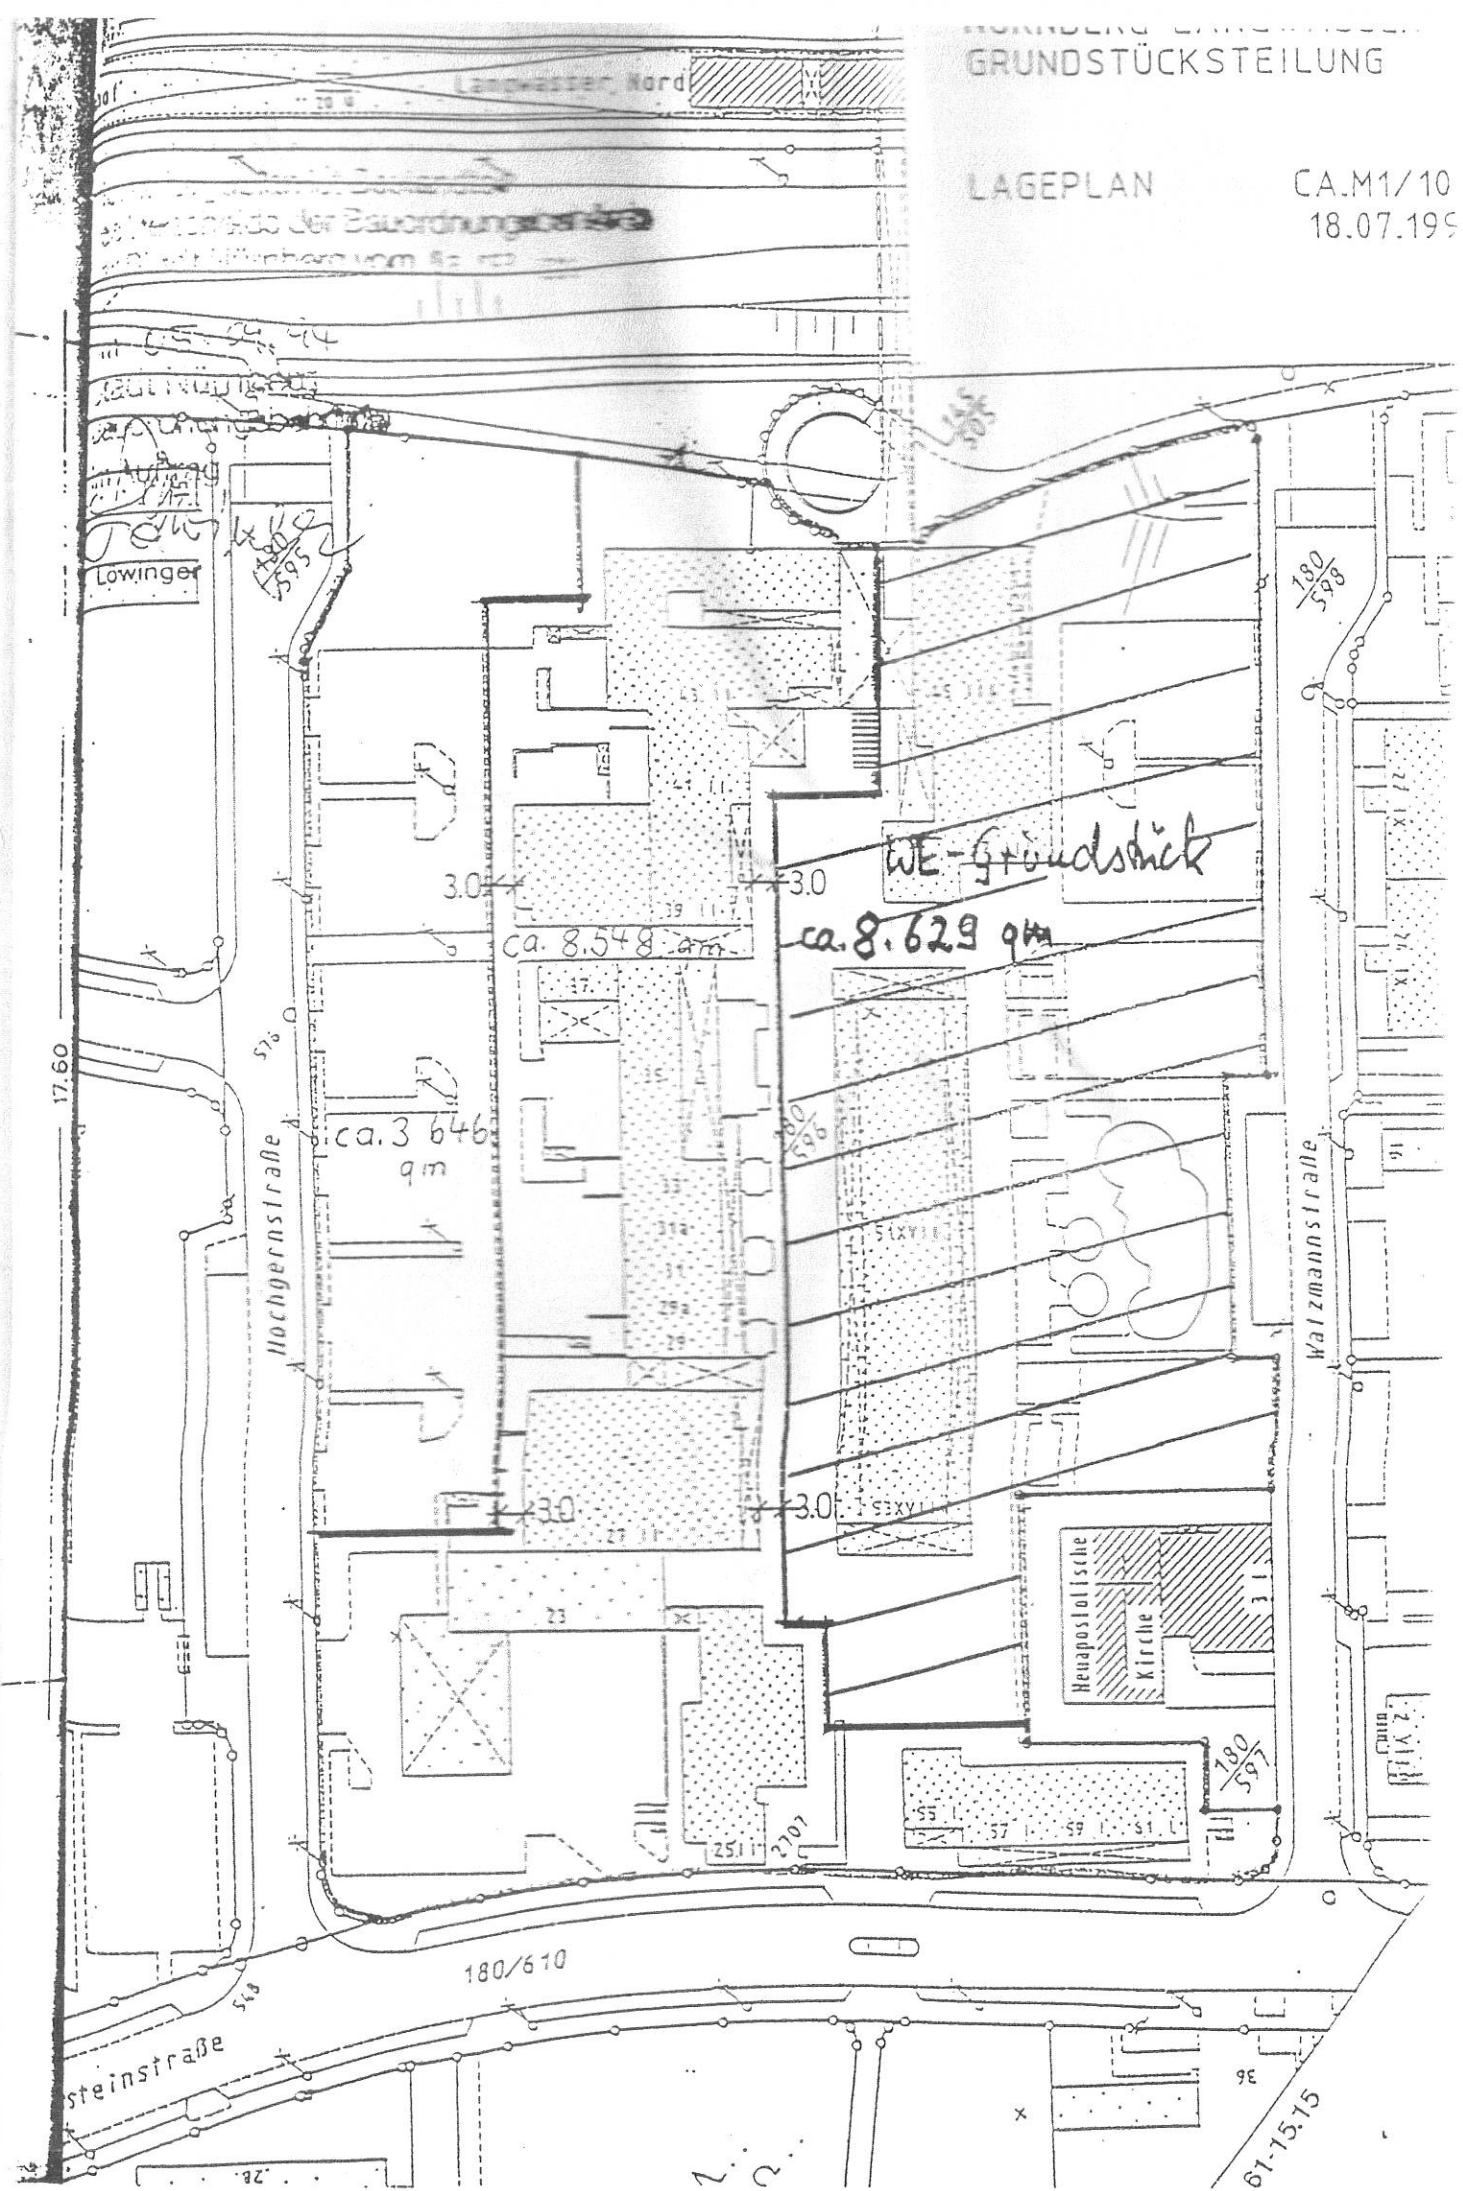



zu Diff. II
der Anlage 1

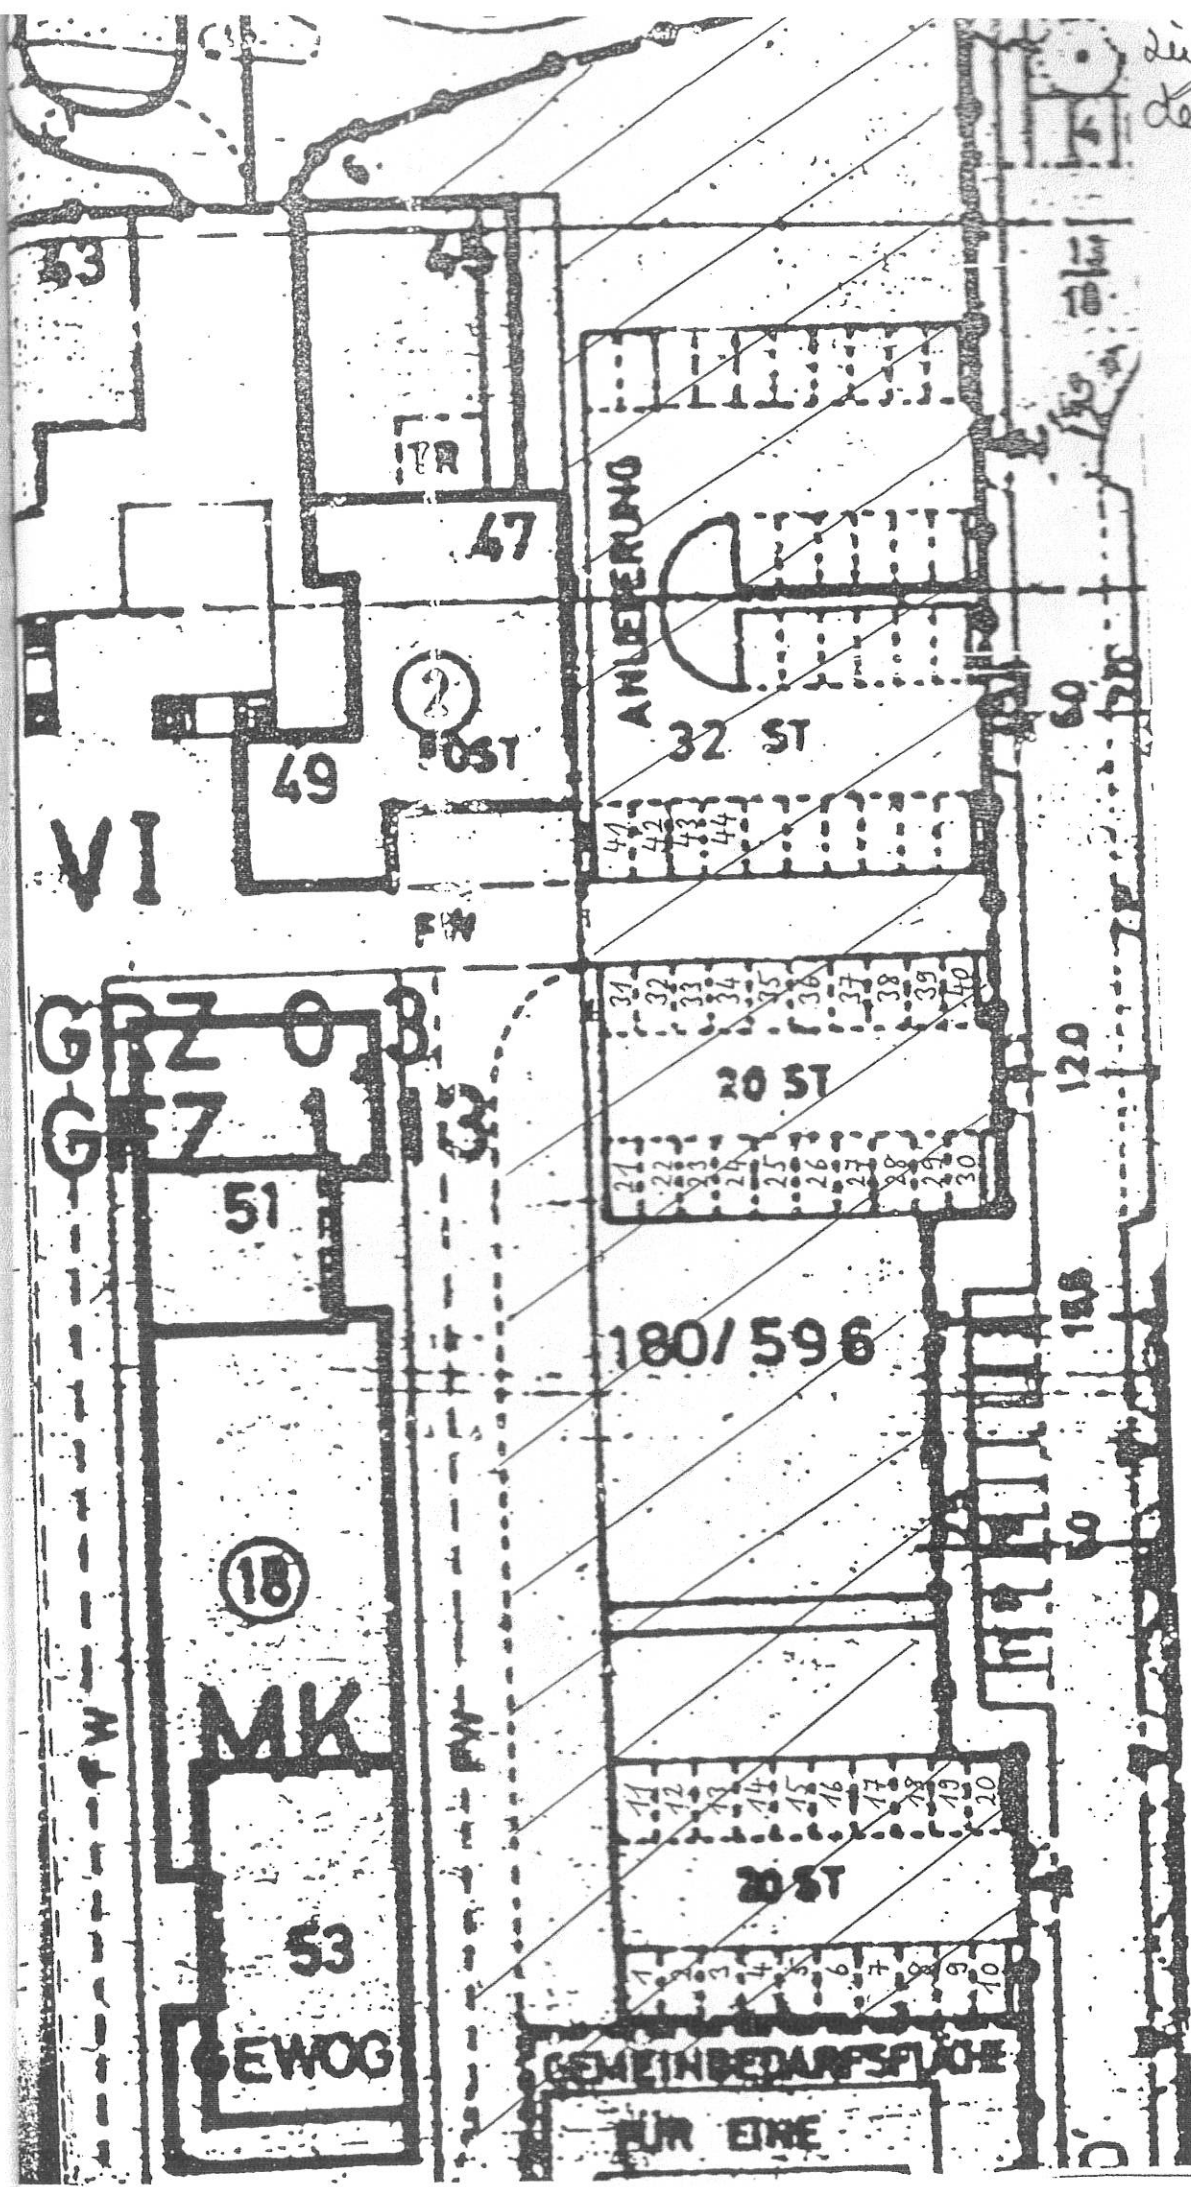

ANLEGERUNG

32 ST

20 ST

180/596

20 ST

MK

53
GEWOG

GEMEINBEDARFSFLÄCHE
FÜR EINE

VI

GRZ 0/3
GF 7/1

51

18

53

2
OST

47

17R

53

FW

FW

FW

10/13

60

120

180

240

