


GEPLANTER NEUBAU

2,50 m

2,50 m

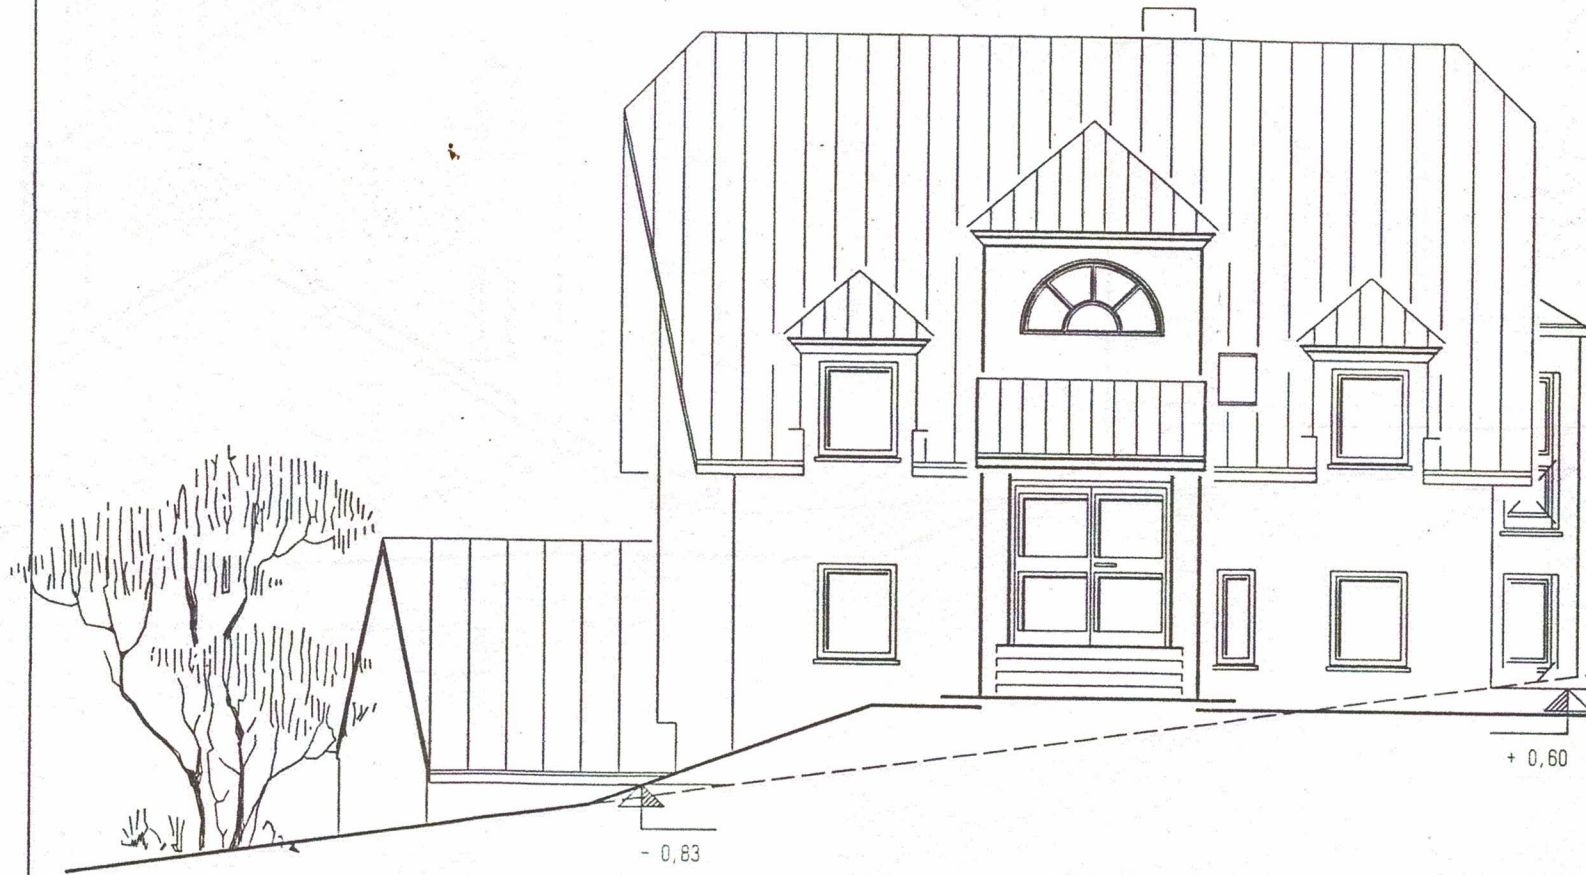

- 0,83

+ 0,60

HERBST - PRINZENT