



Fond 17M und 20M
 Glas 17 und 12 bzw 13
 VW 1600 TL
 daf 750
 DKW-F102

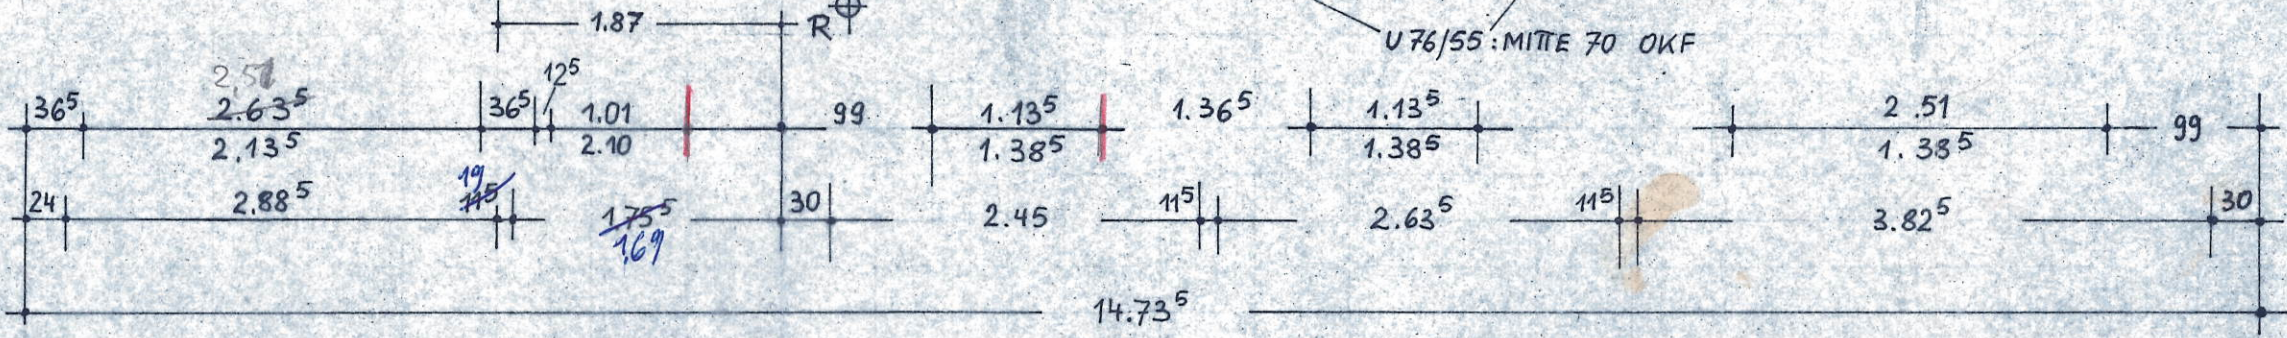

EG. GRUNDRISS M1:50

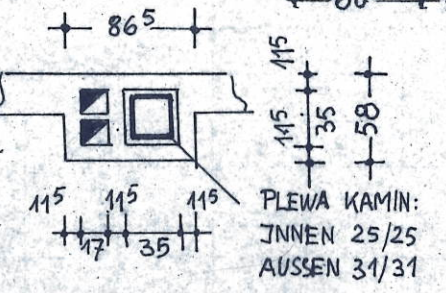