



LEVEL 4
M 1:100

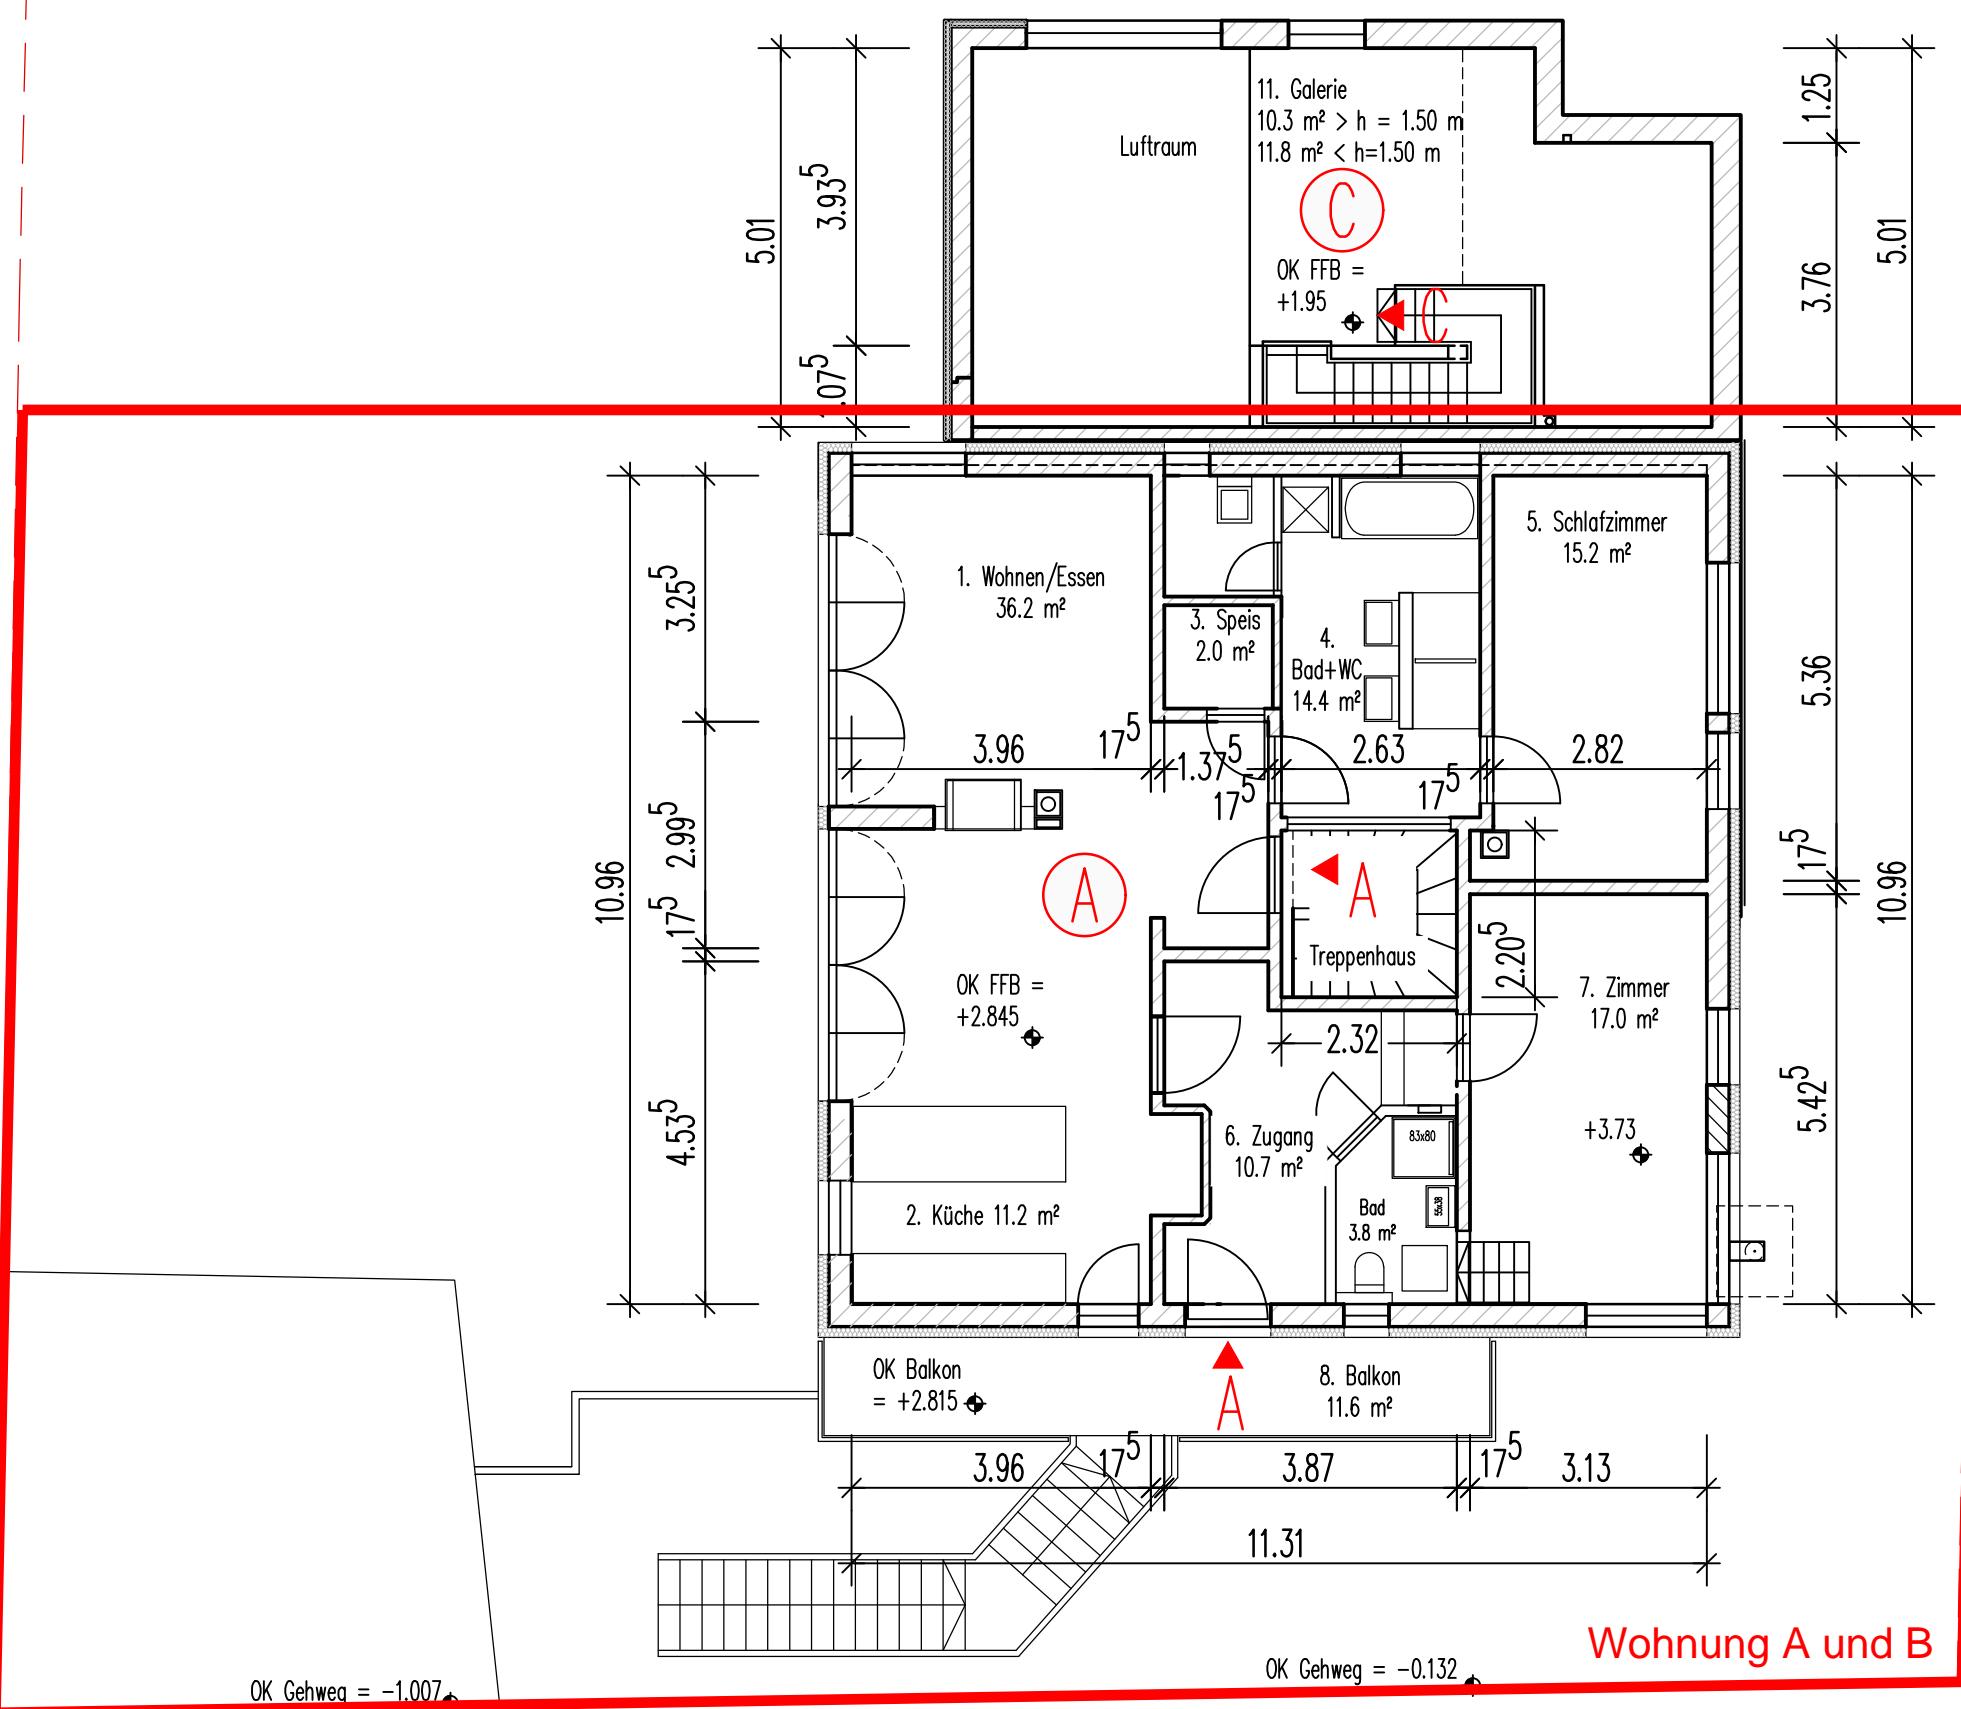

GOK = -5.06°

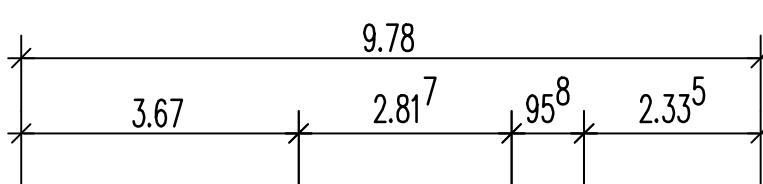

Wohnung A und B