


- RESENKAMMER  
2,00 M<sup>2</sup>  
OK-FB = +6,50  
OK-KD = +6,42  
PVC-BÄHN
- KPFL  
1,60 M<sup>2</sup>  
OK-FB = +6,48  
OK-KD = +6,42  
PVC-BÄHN
- WC  
2,40 M<sup>2</sup>  
OK-FB = +6,46  
OK-KD = +6,42  
KAMOTIK-PLATTEN

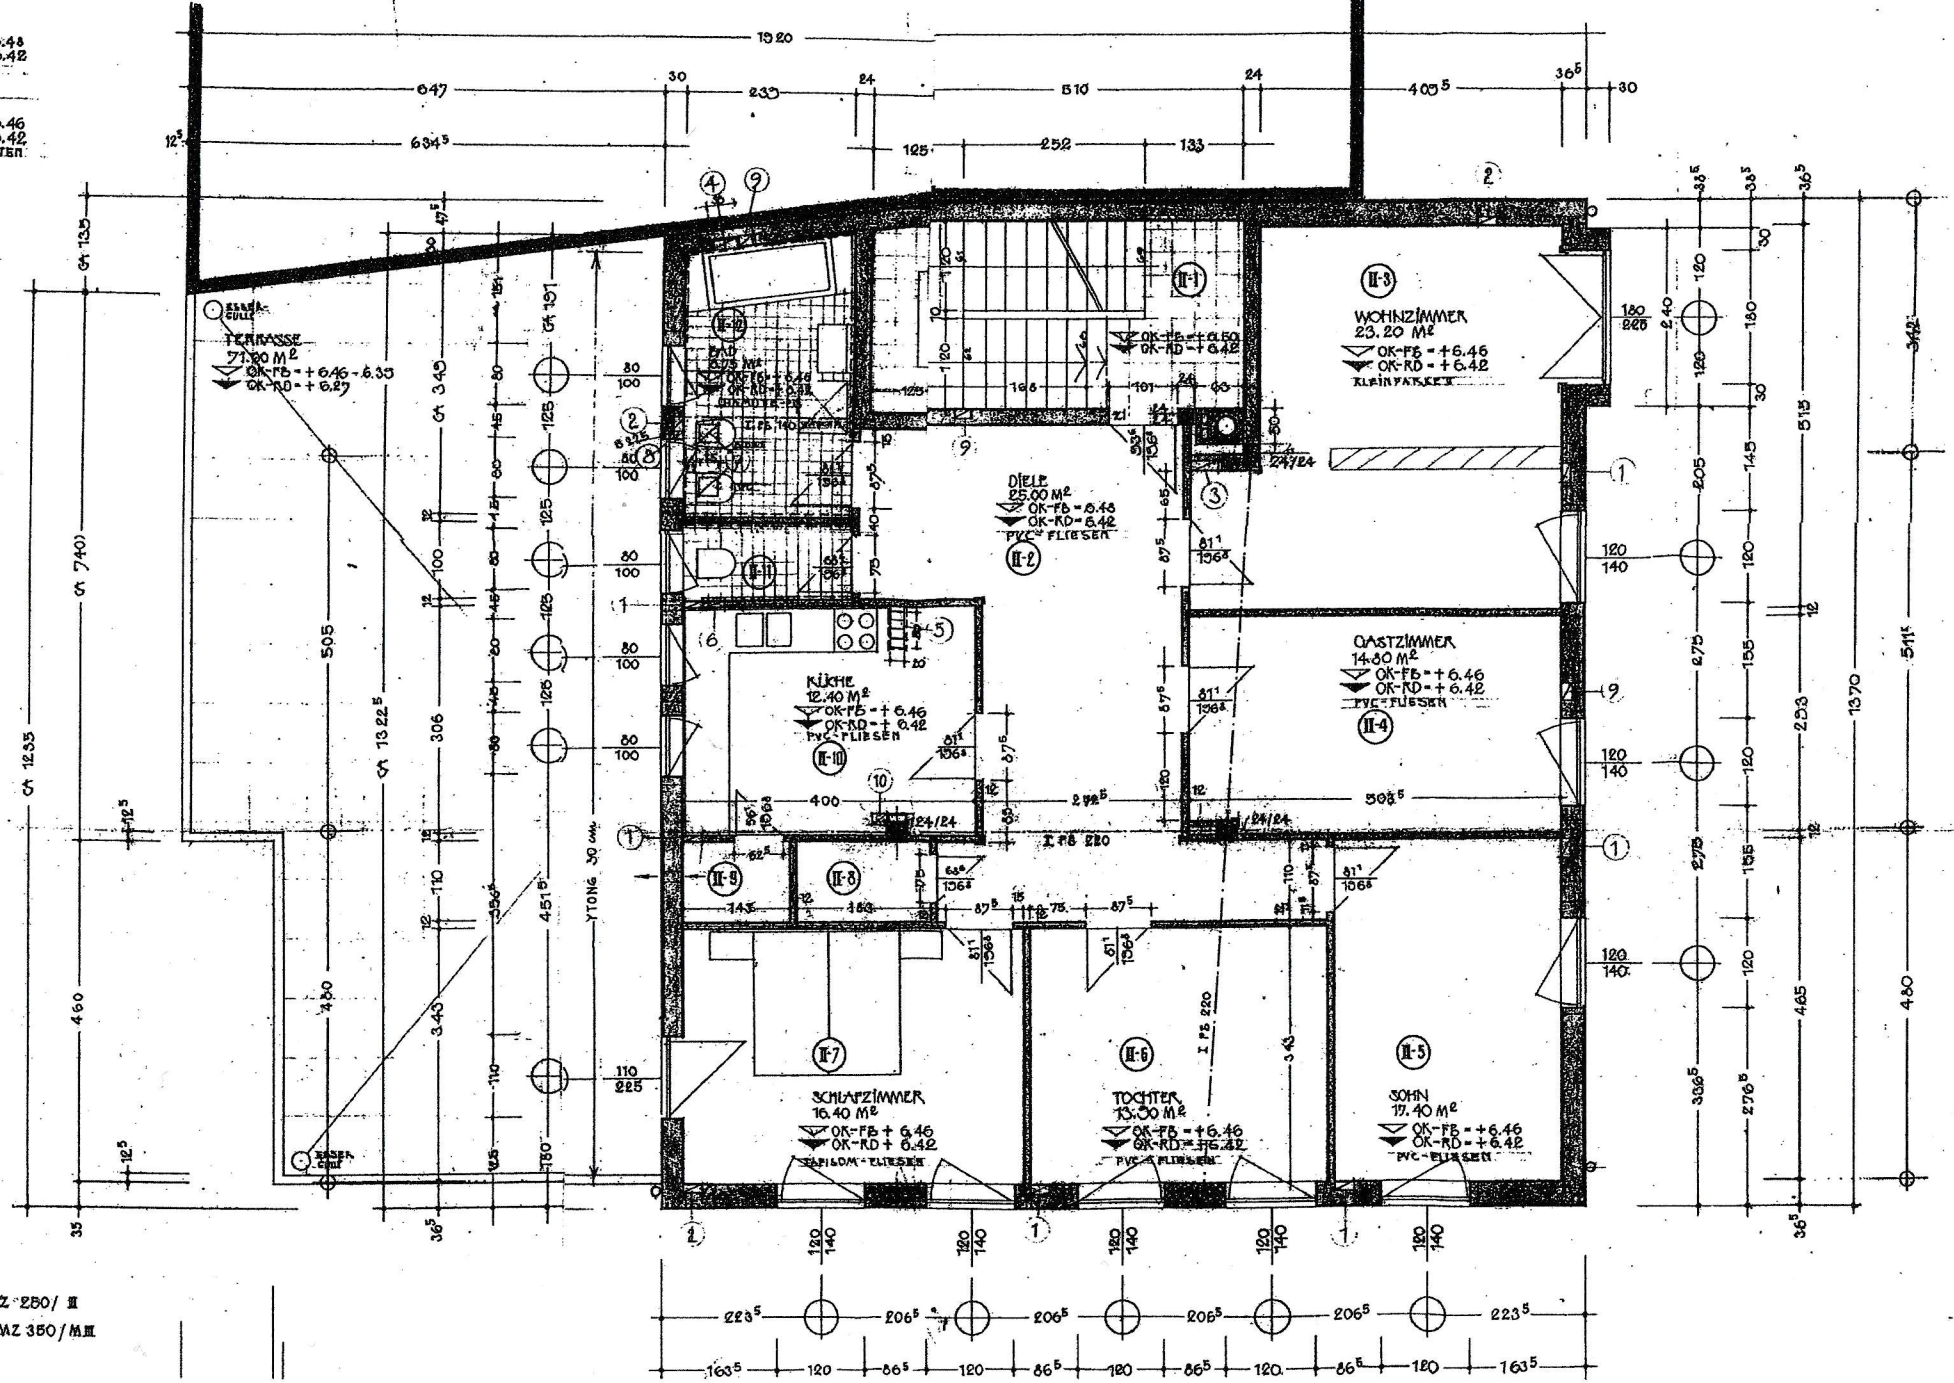

MZ 250/II  
 MZ 350/III