







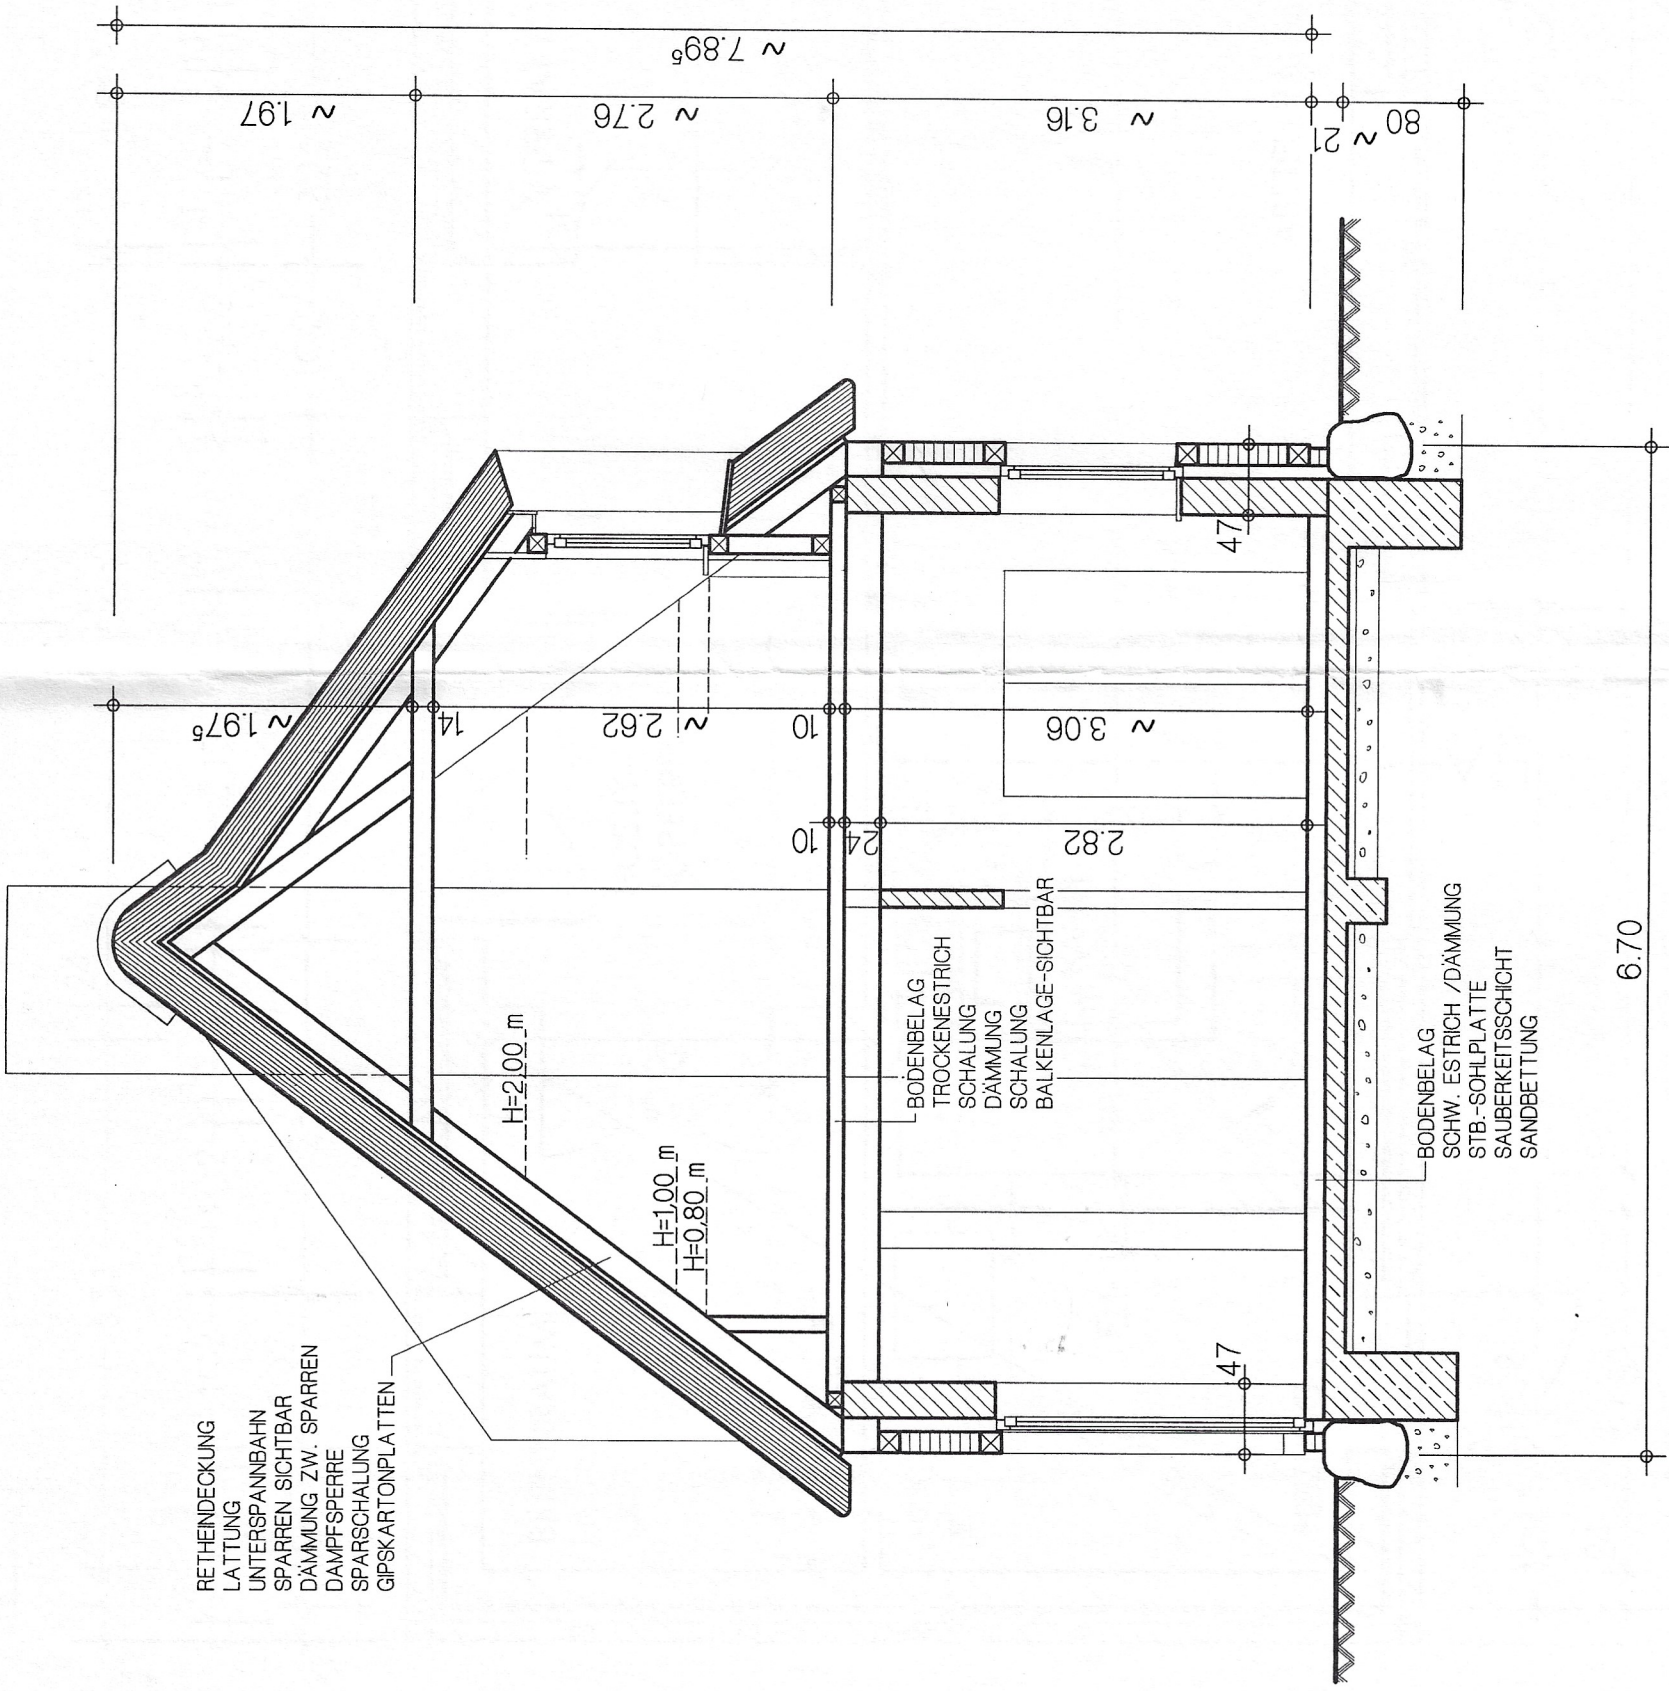


QUERSCHNITT M. 1:50

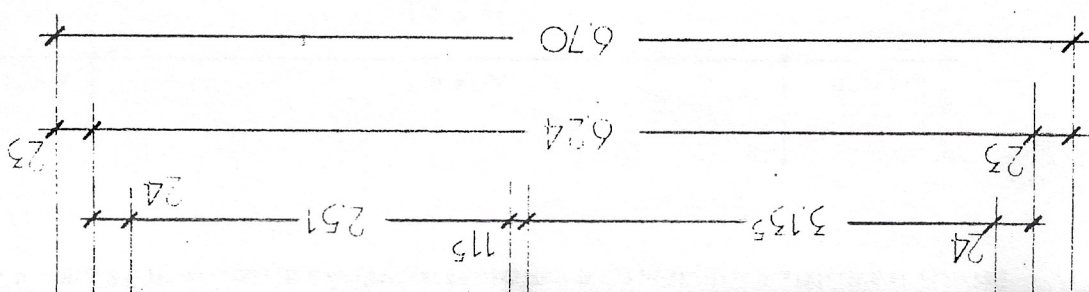

ARCHITECTEN - GBR
BUT + PARTNER
21781 CADENMERGE • AM MARKT 5
TELEFON: 0 47 77 / 80 83 - 0
TELEFAX: 0 47 77 / 80 83 - 25

..... (BAUHERR)

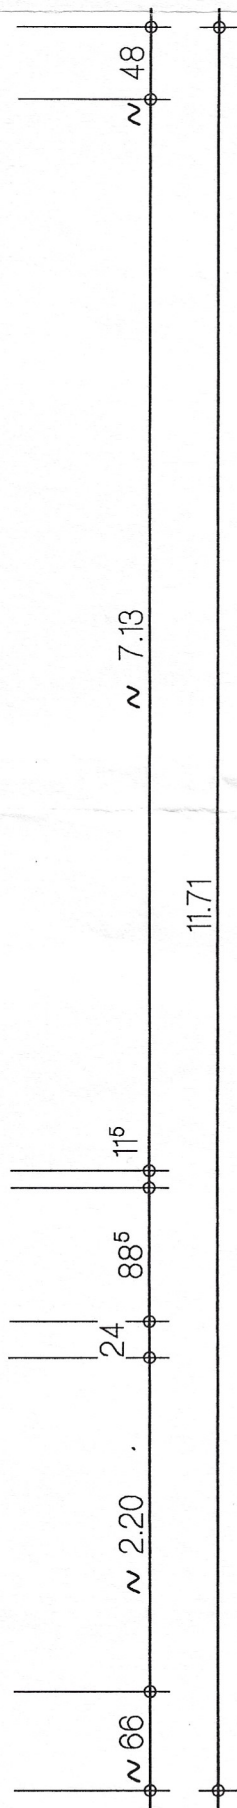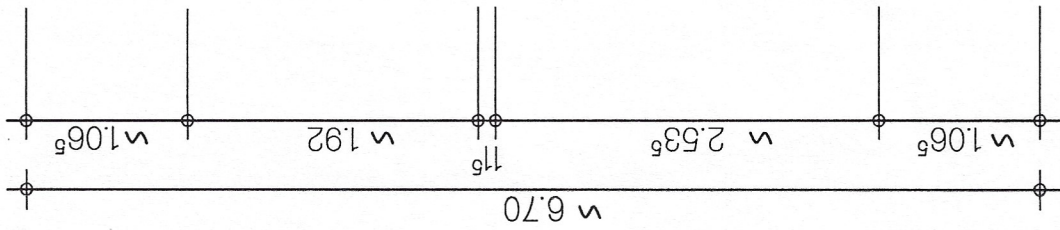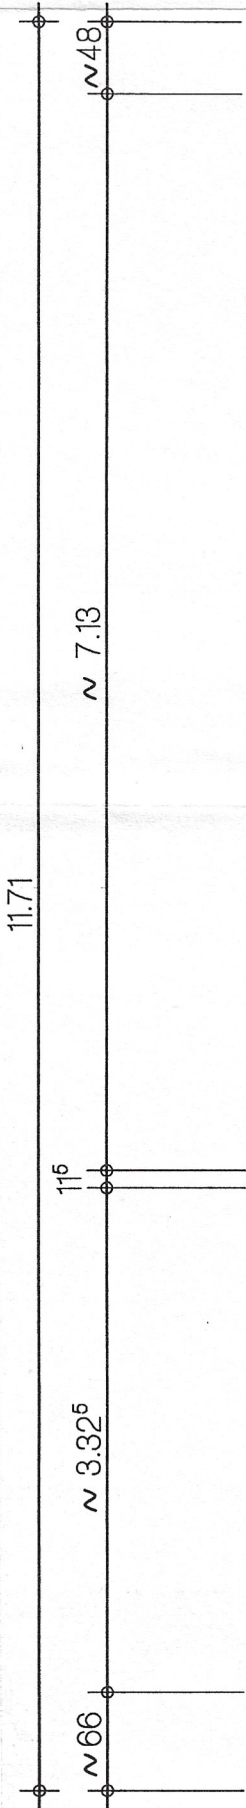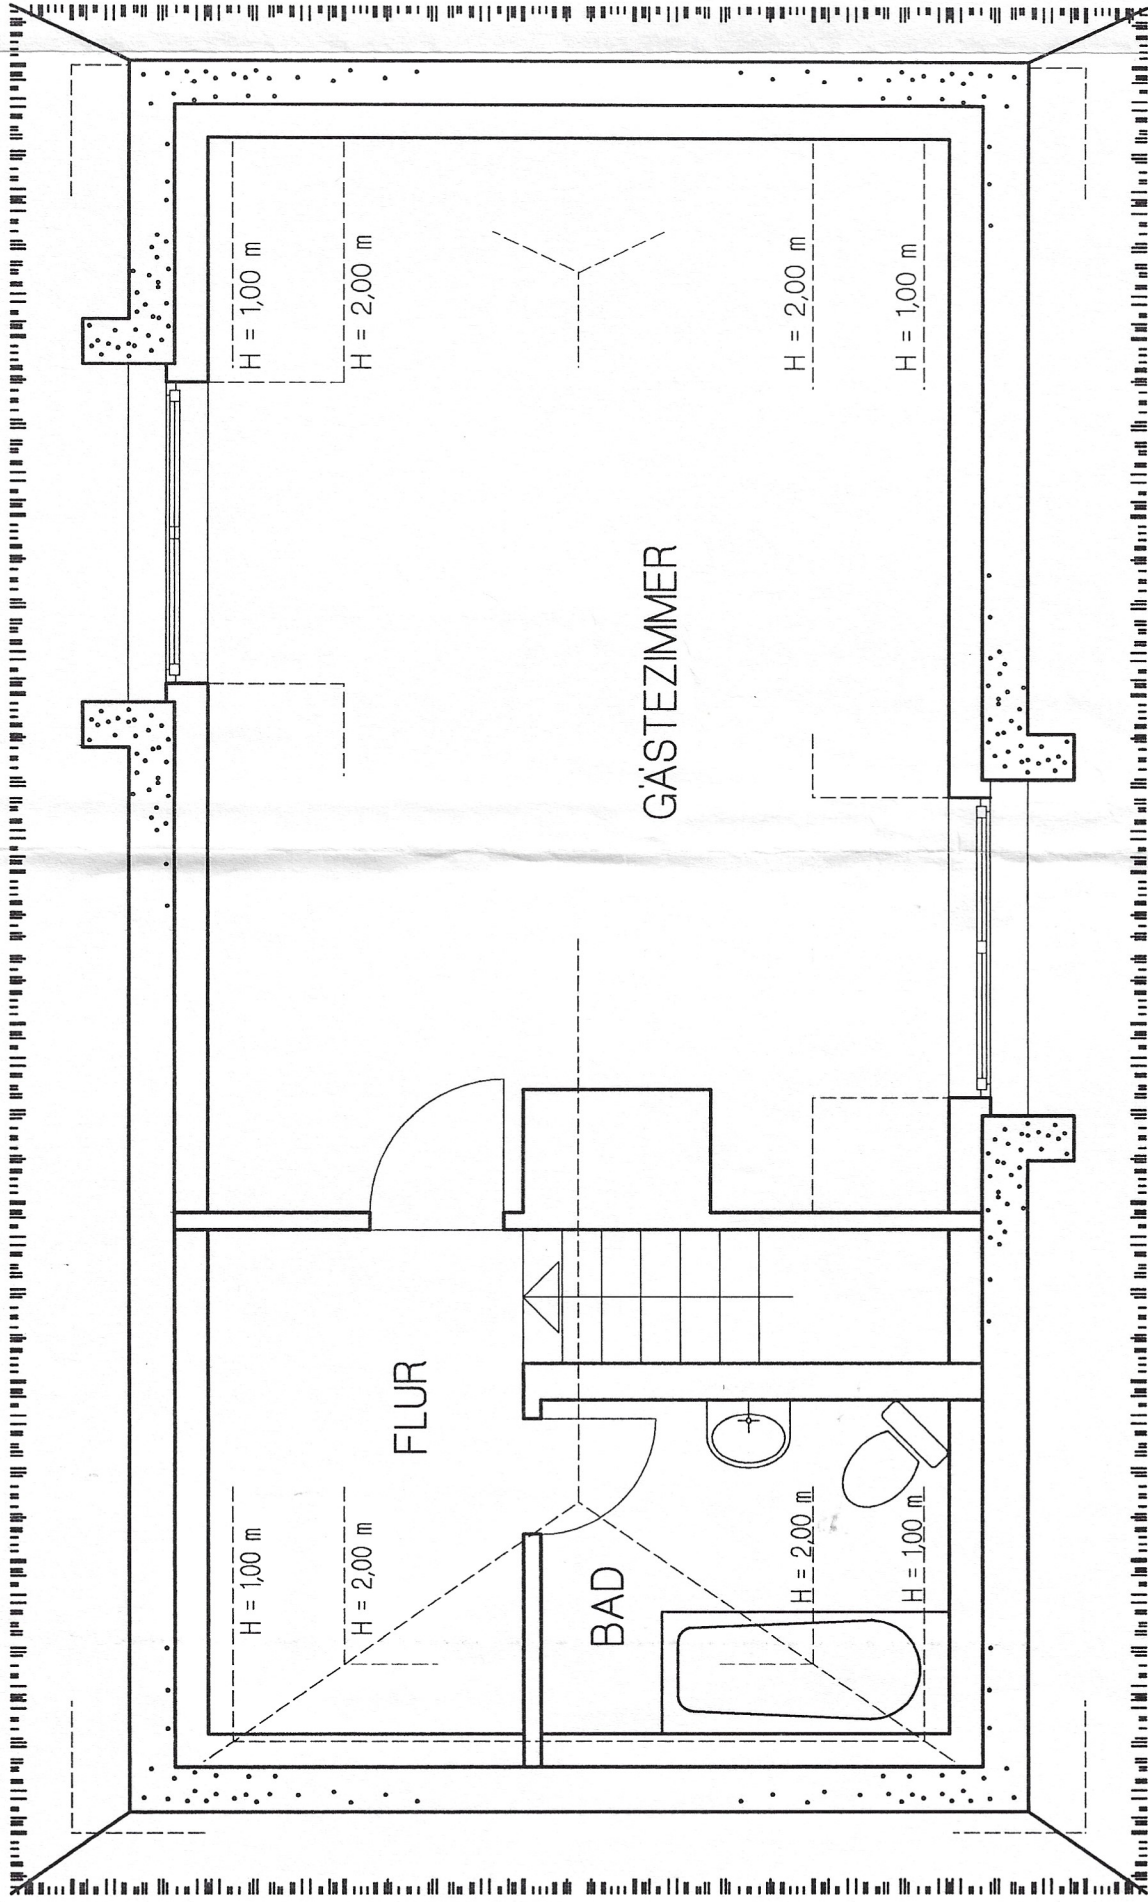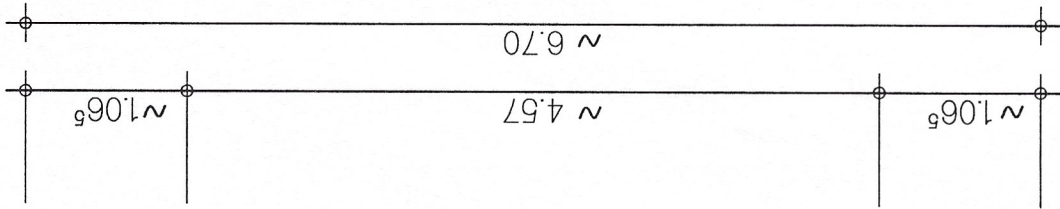

DACHGESCHOSS M. 1:50