

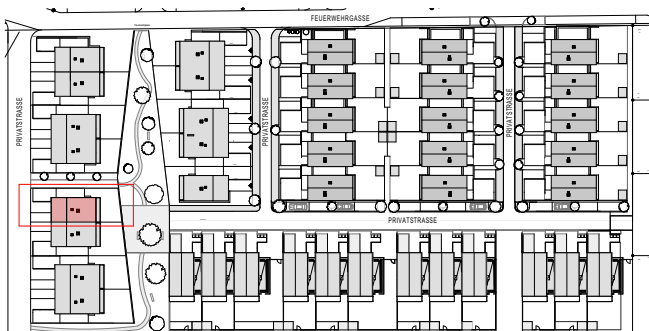


M 5

EG M 1:100



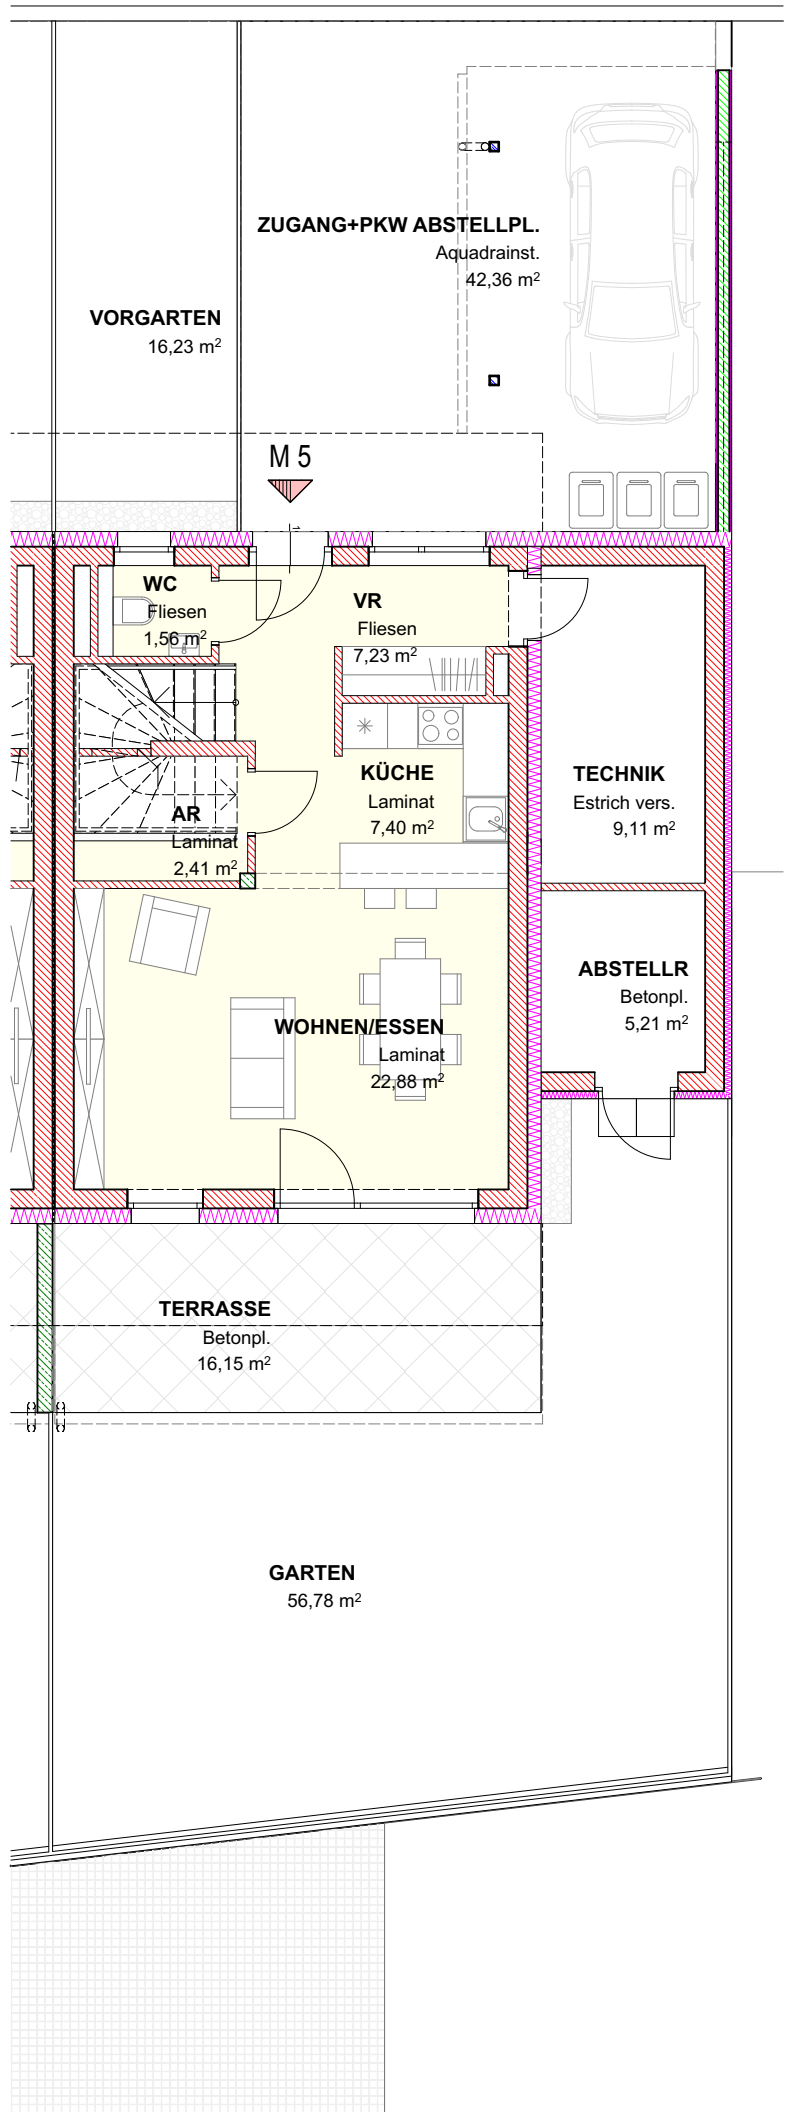


Lageplan M 1:2000

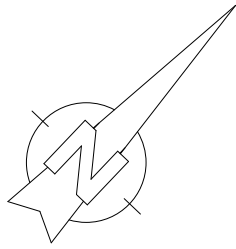

M 5

OG M 1:100

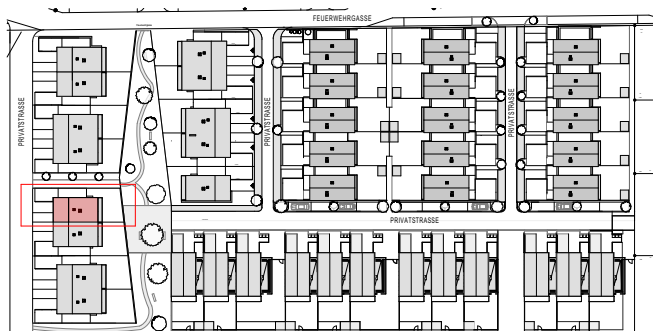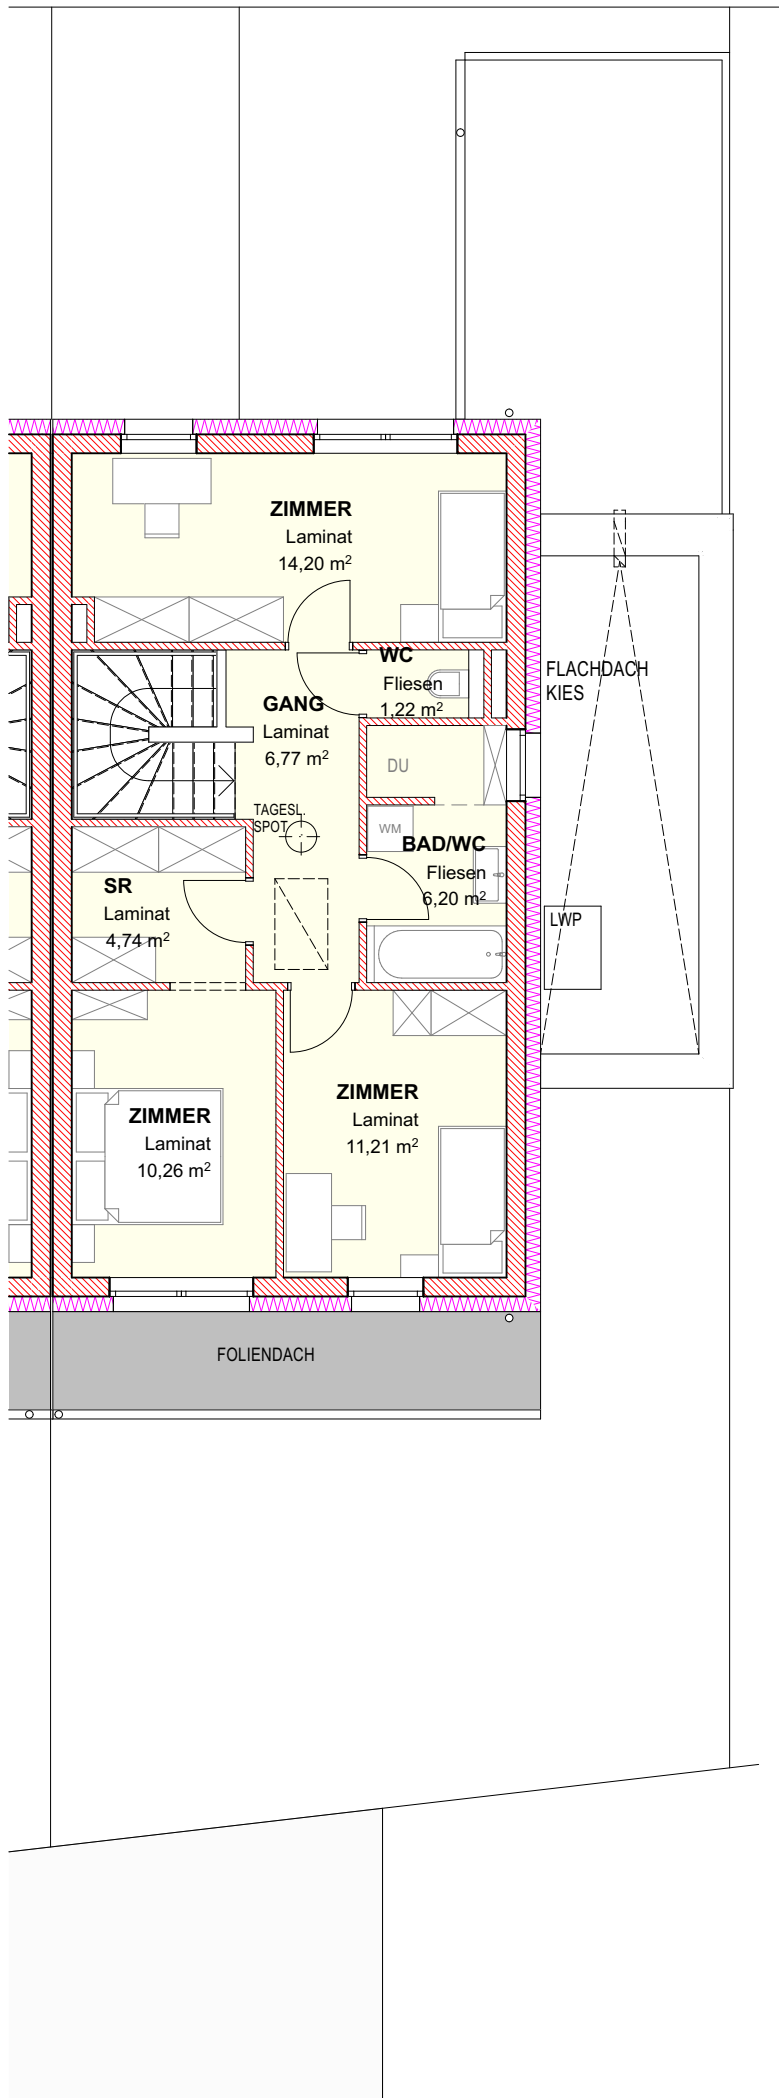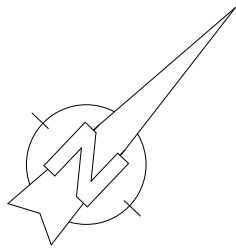

Lageplan M 1:2000

