


SCHNITT A-A

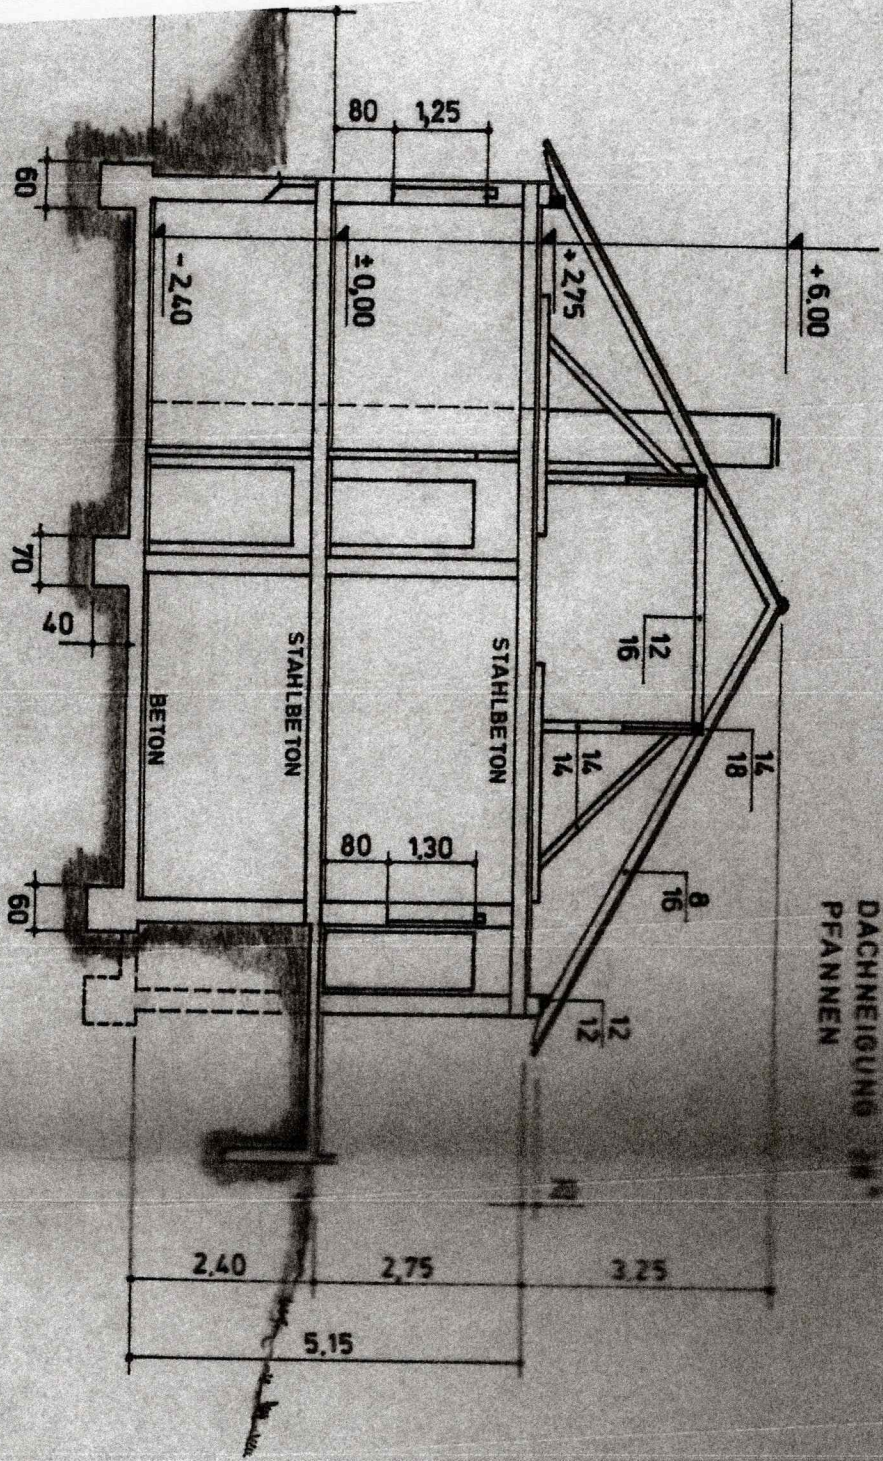

DACHNEIGUNG 28°
PFANNEN

2.40 2.75 3.25
5.15

80 1.25
+6.00
±0.00
-2.40
60

12 16
14 14
18
16 8
12

80 1.30
60

STAHLBETON
STAHLBETON
BETON