
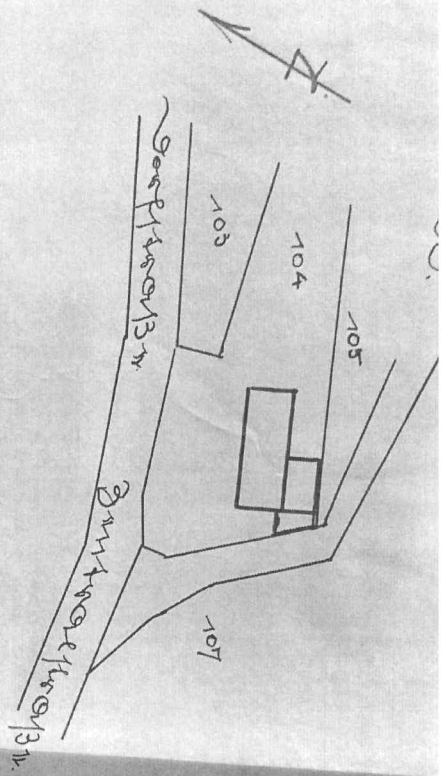


Архитектурный план № 20.9.4.6.

Эскиз № 102.

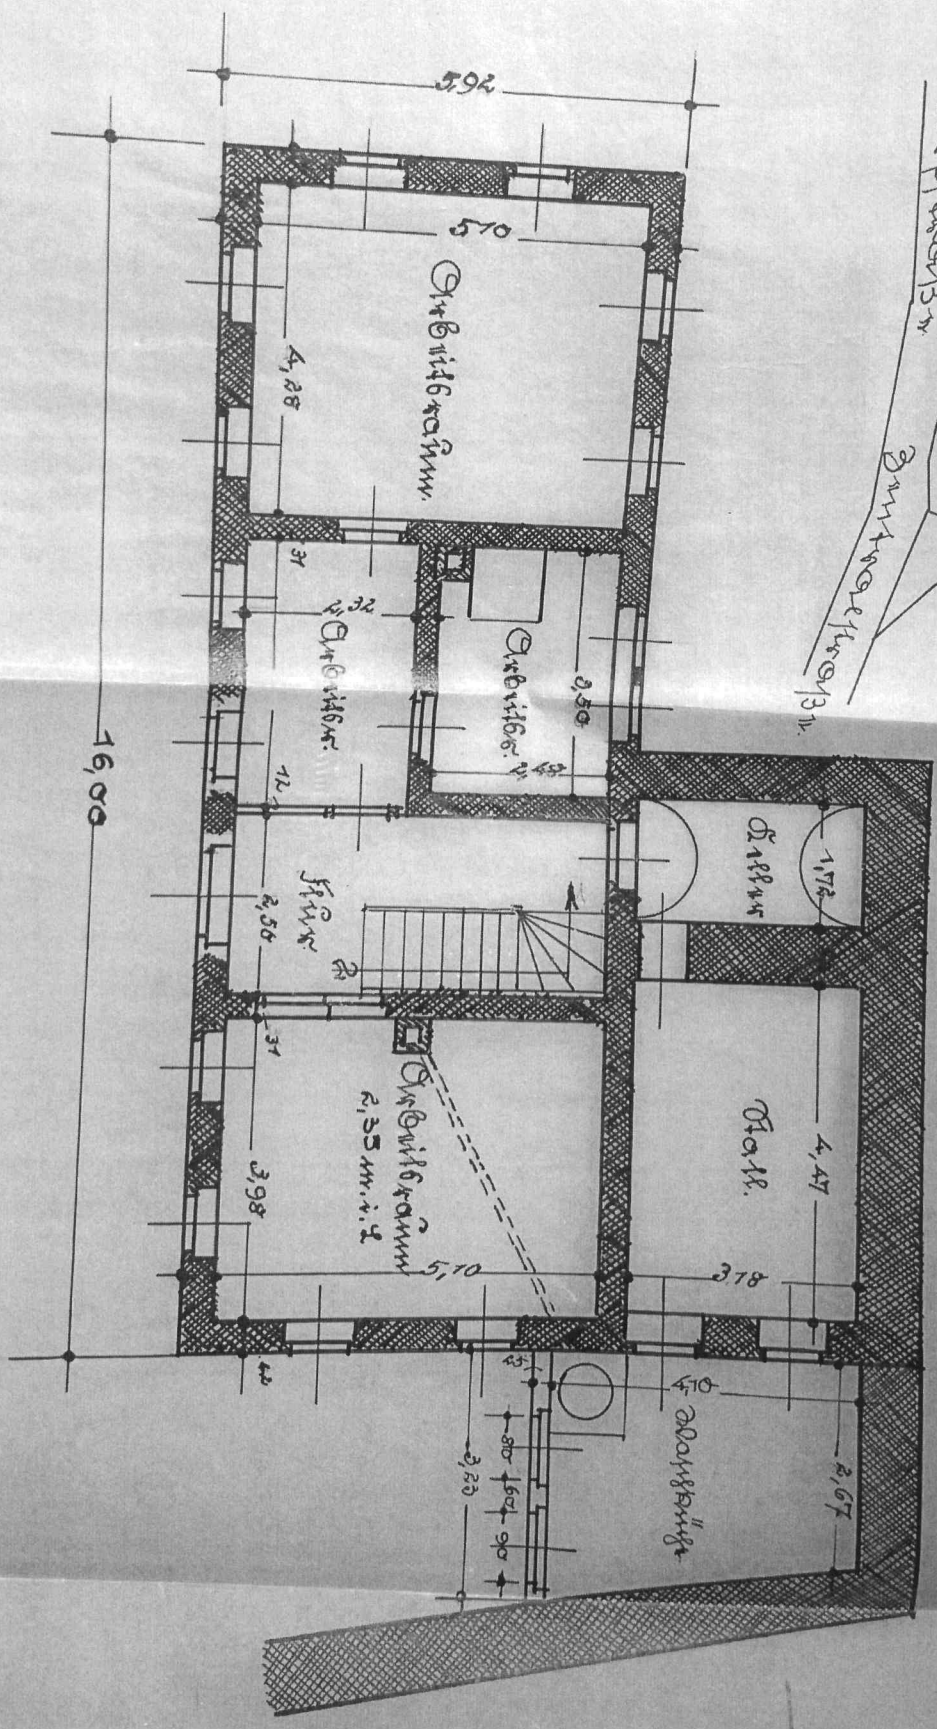

М. 1:100