



ANSICHT ZUR KELLERSRASSE

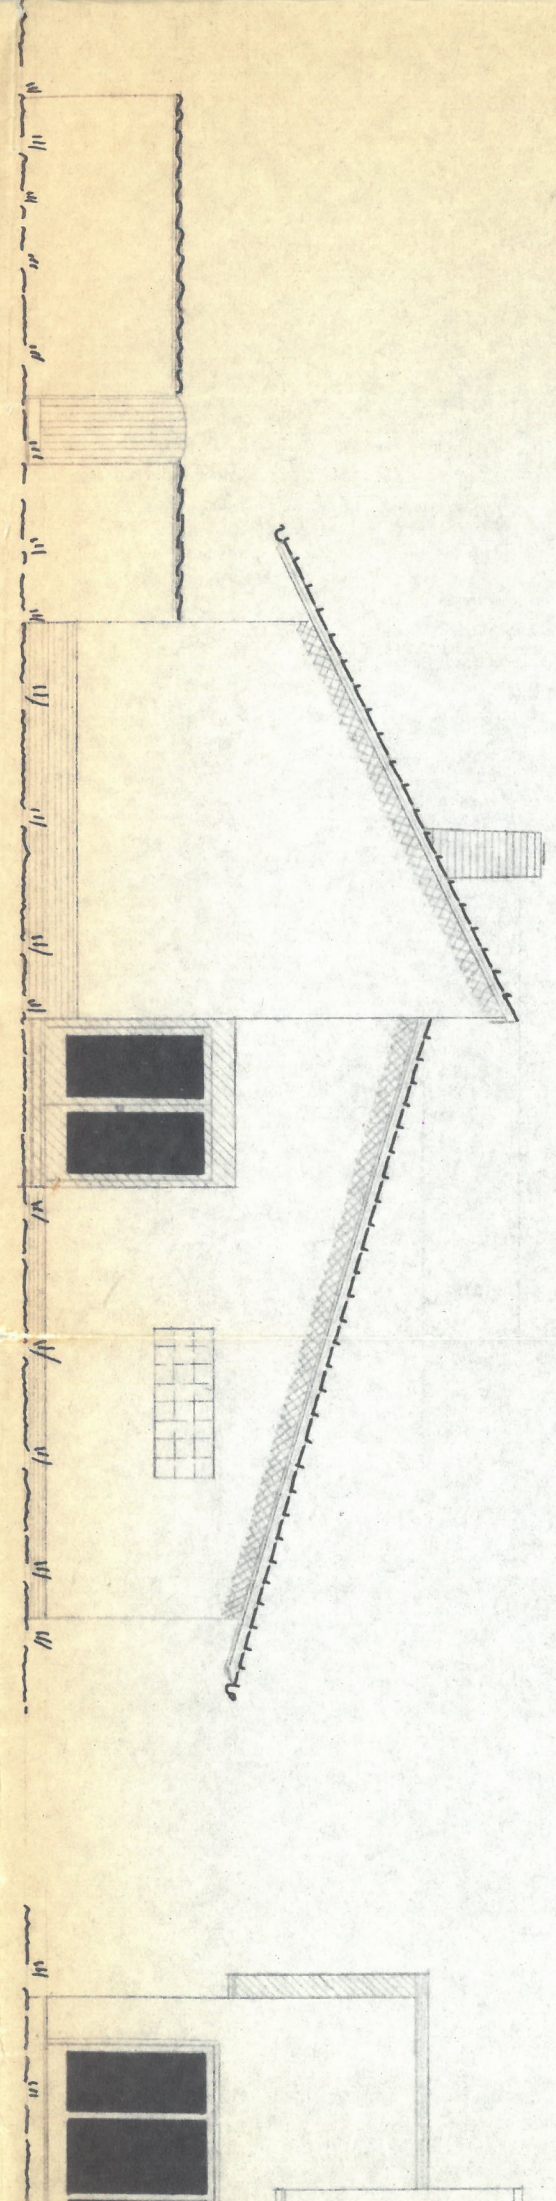

16,565

30 34 3,51 115 145 145 2,885 34 1,50

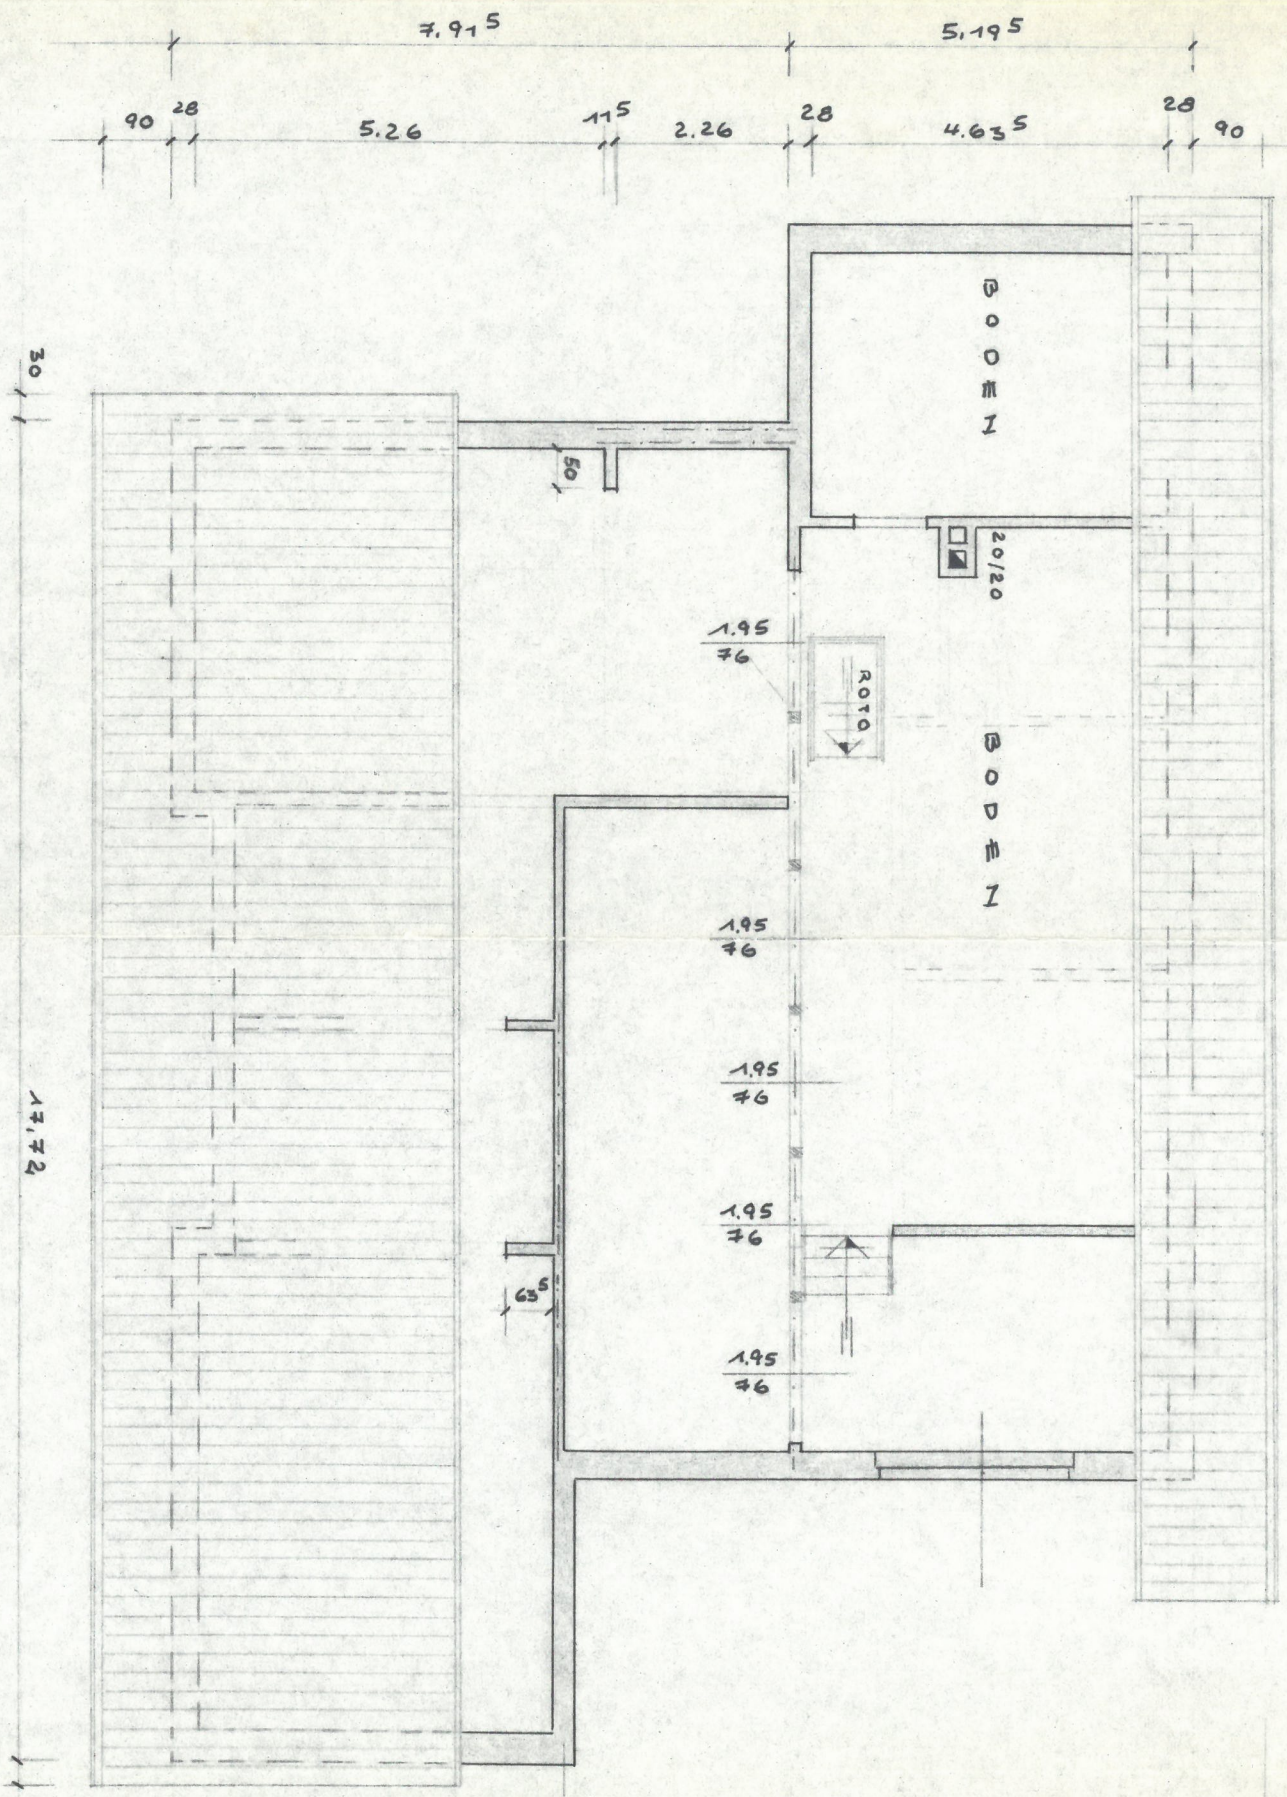

41 165 4,415 34 2,905 115 4,635 28

5,165 7,935

13,10

DACHGESCHLOSS - GRUNDRISS