



Kochen, Essen, Wohnen	35,59 m
Vorraum	4,63 m
WC	2,57 m
Technik/Büro	12,56 m
SUMME EG	55,35 m
SUMME Ges.	108,58 m

Terrasse	16,82 m
Abstellr.	5,15 m
Stellplatz	29,37 m
Garten	117,02 m
SUMME Außenanlagen	168,36 m




4865 Zell - Gem. Nußdorf
Mitterweg 20b

Top 1
OG

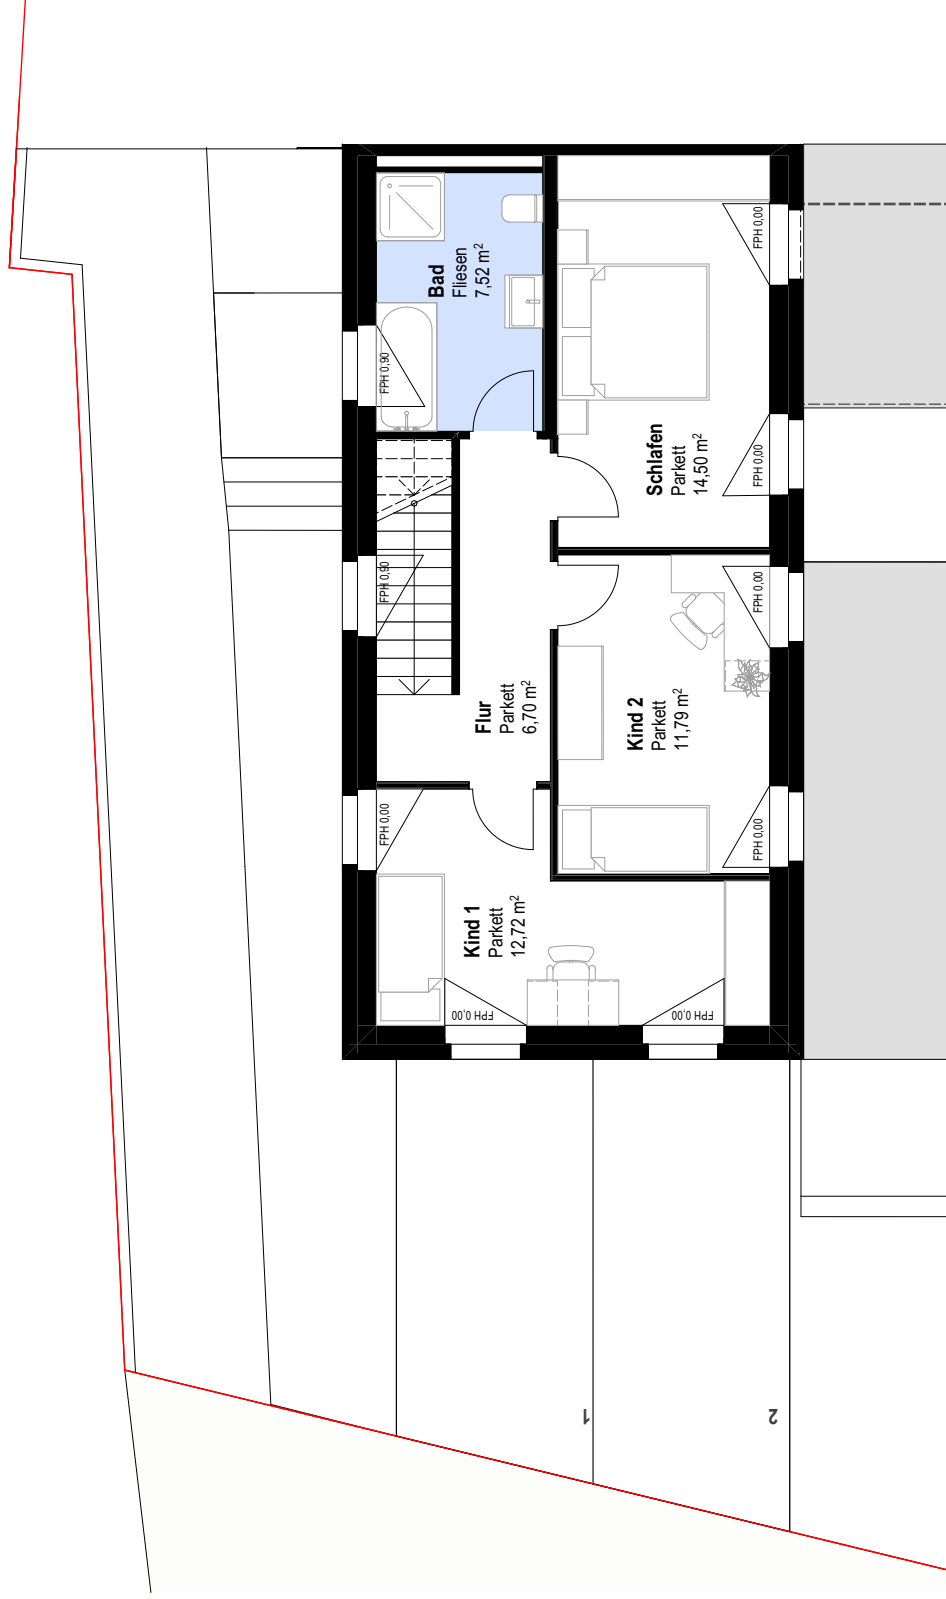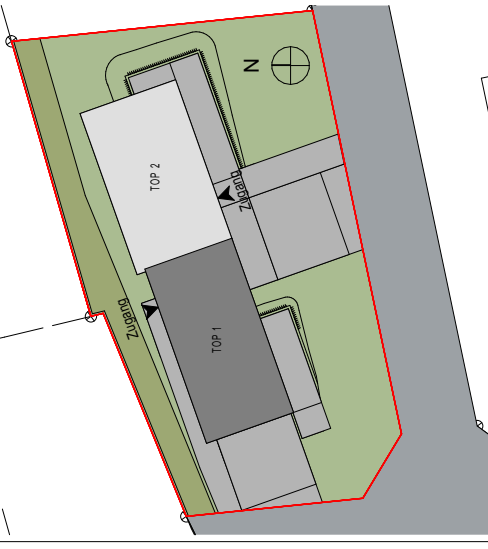


Bad	7,52 m ²
Schlafen	14,5 m ²
Kind 1	12,72 m ²
Kind 2	11,79 m ²
Flur	6,70 m ²
SUMME OG	53,23 m²

M 1:100

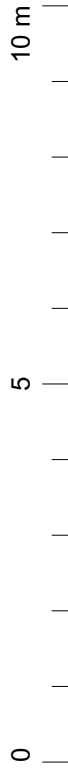

Top 2

4865 Zell - Gem. Nußdorf
Mitterweg 20a
EG

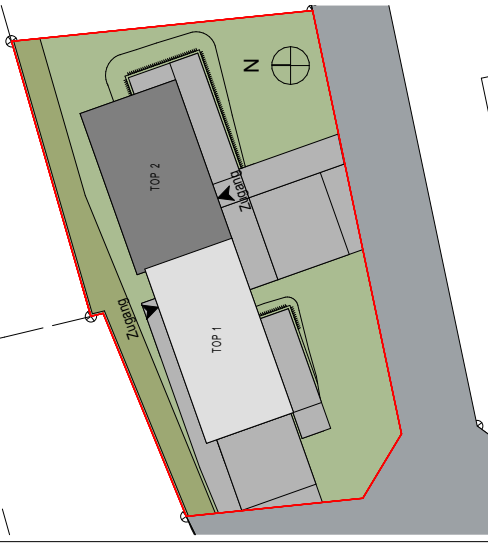


Kochen, Essen, Wohnen	33,46 m ²
Vorraum	6,73 m ²
WC	2,84 m ²
Technik/Büro	9,98 m ²
AR	2,3 m ²

SUMME EG	55,31 m²
SUMME Ges.	109,08 m²

Terrasse	19,74 m ²
Abstellr.	5,85 m ²
Stellplatz	36,01 m ²
Garten	148,18 m ²
Mulde	6,01 m ²


SUMME EG Außenanlagen	215,79 m²
------------------------------	-----------------------------

M 1:100

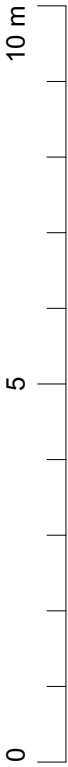


4865 Zell - Gem. Nußdorf
Mitterweg 20a


Top 2
OG

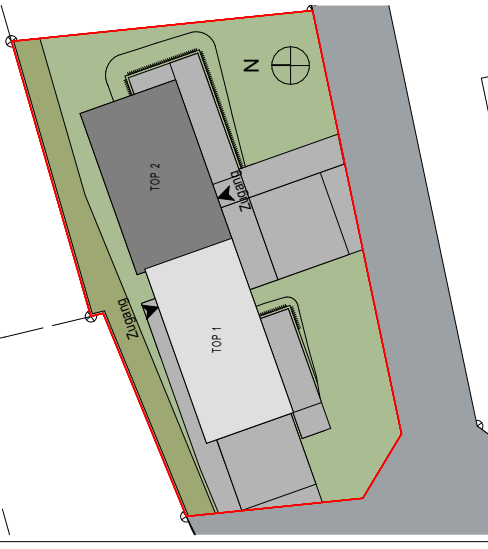

Bad	8,64 m ²
Schlafen	13,47 m ²
Kind 1	13,58 m ²
Kind 2	14,40 m ²
Flur	3,68 m ²
SUMME OG	53,77 m²

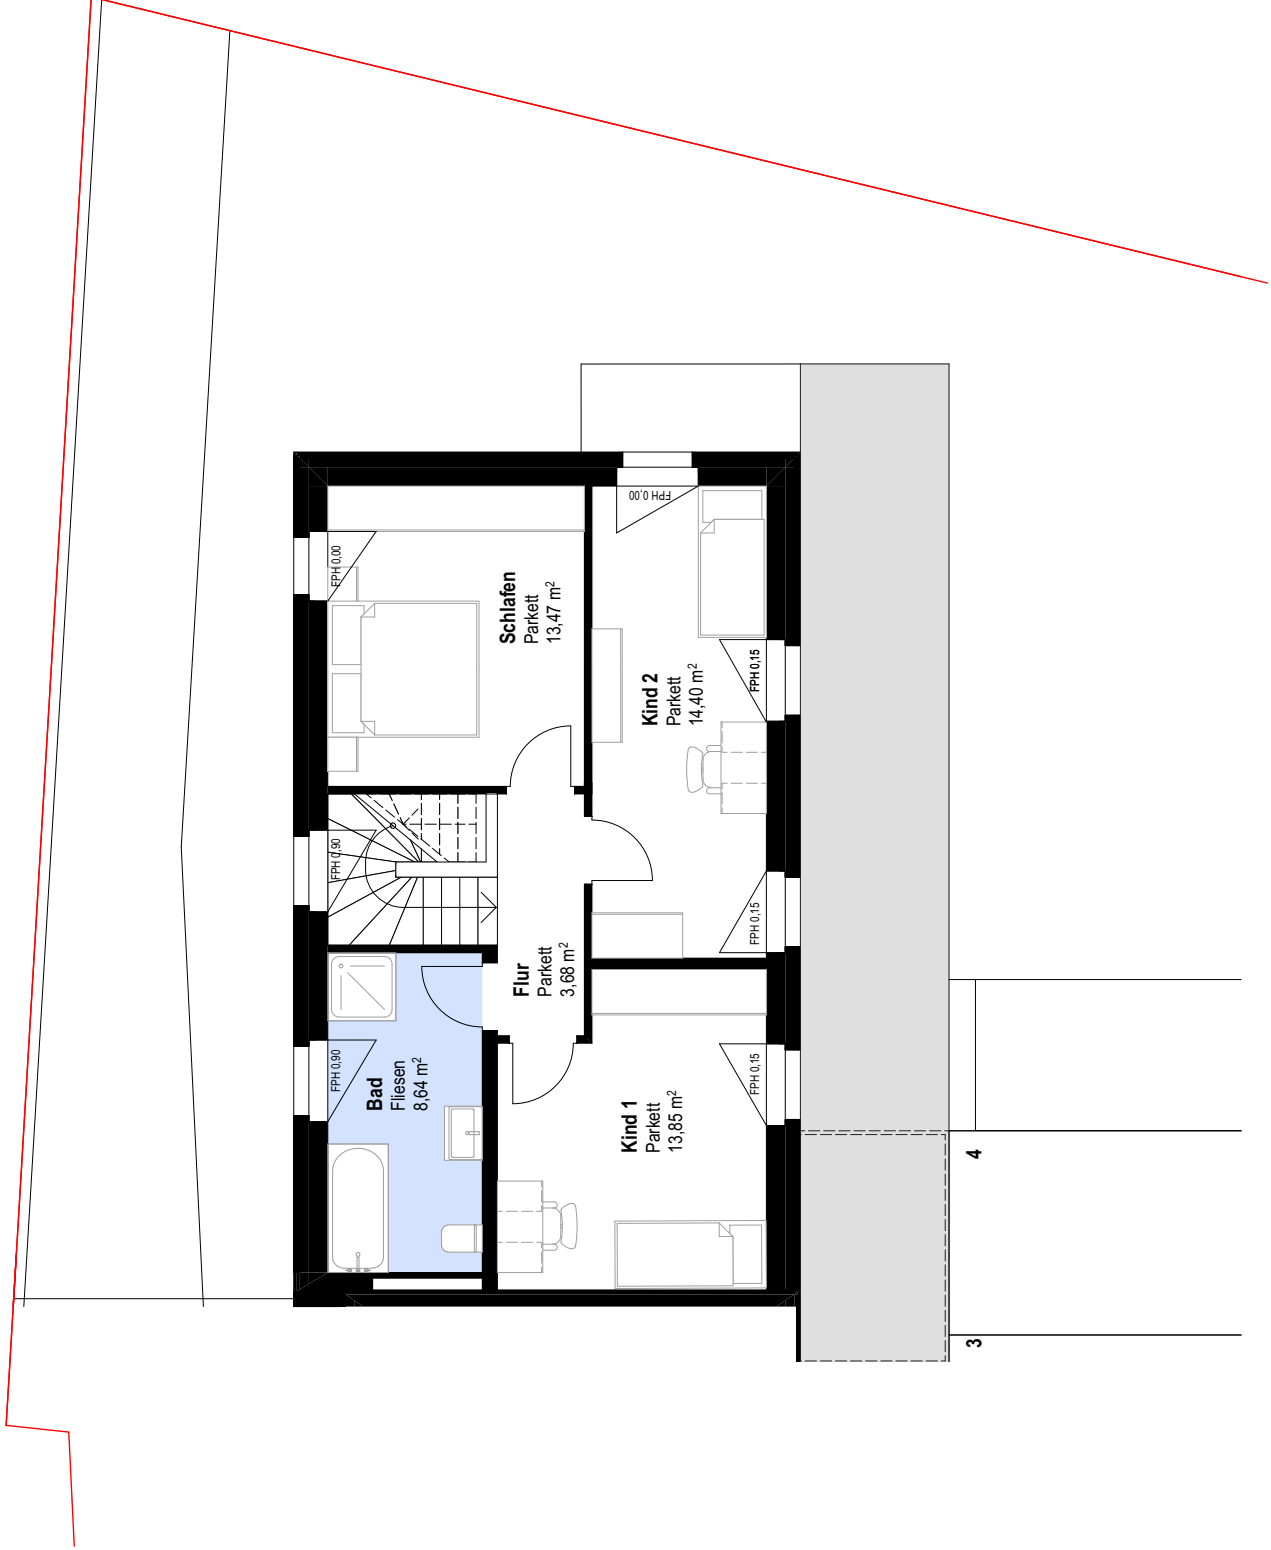


M 1:100

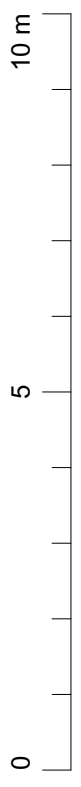







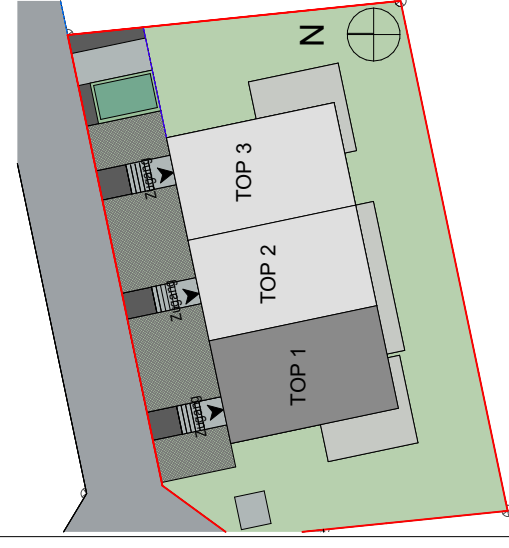

Kochen, Essen, Wohnen	35,01 m ²
Vorraum	5,23 m ²
WC	1,87 m ²
Technik/Büro	8,46 m ²
SUMME EG	50,57 m²
SUMME Ges.	108,25 m²

Terrasse	23,17 m ²
Gartenhütte	3,99 m ²
Abstellplatz	15,3 m ²
Carport	14,72 m ²
Garten	131,28 m ²
SUMME Außenanlagen	188,46 m²

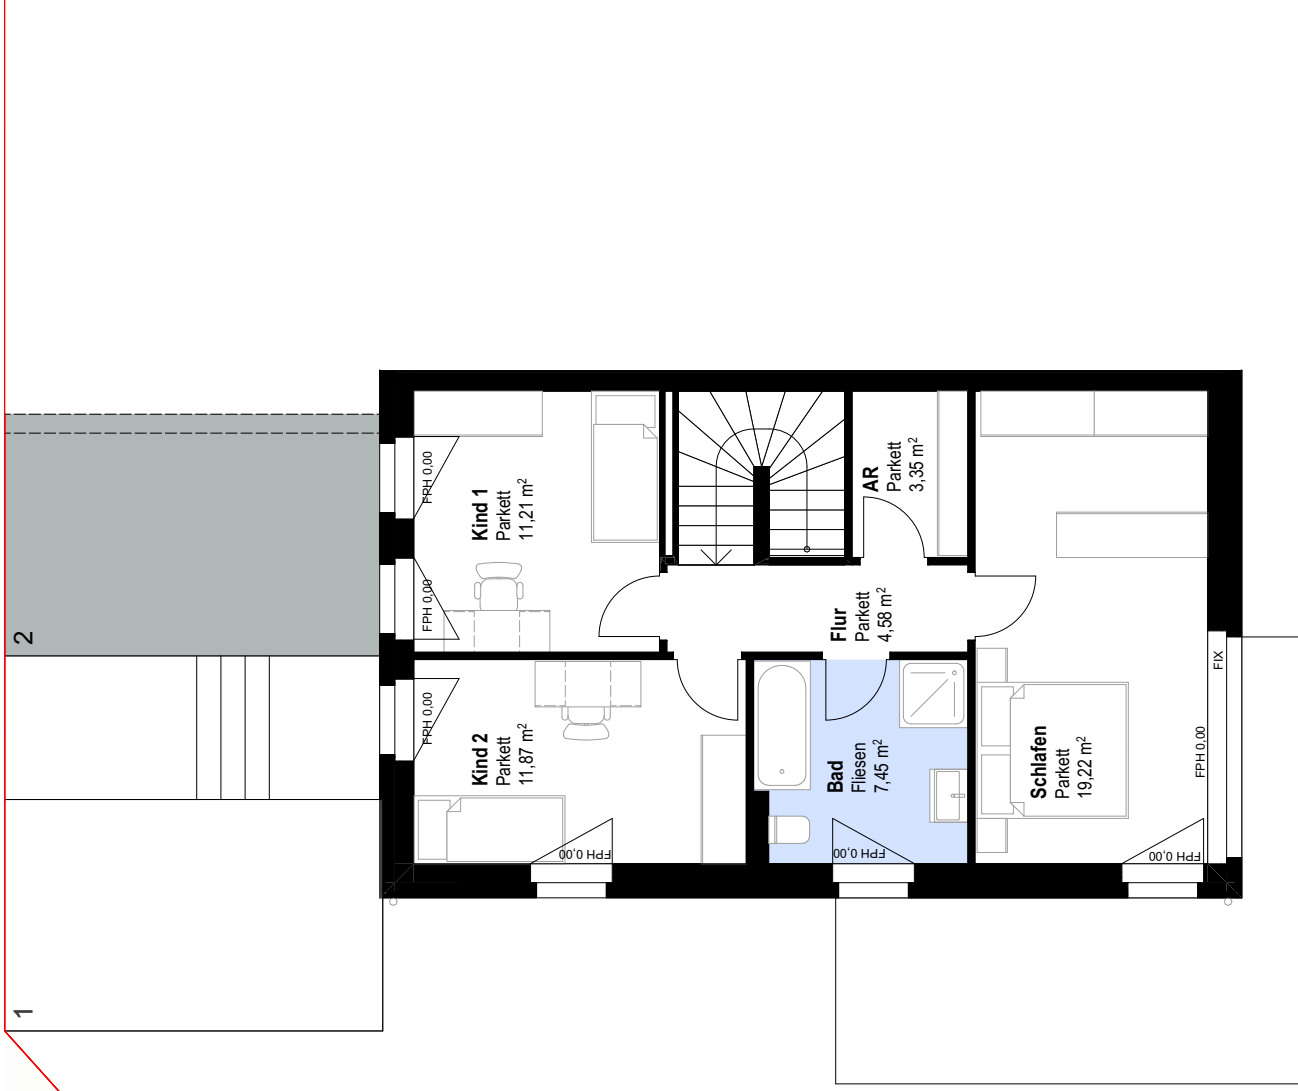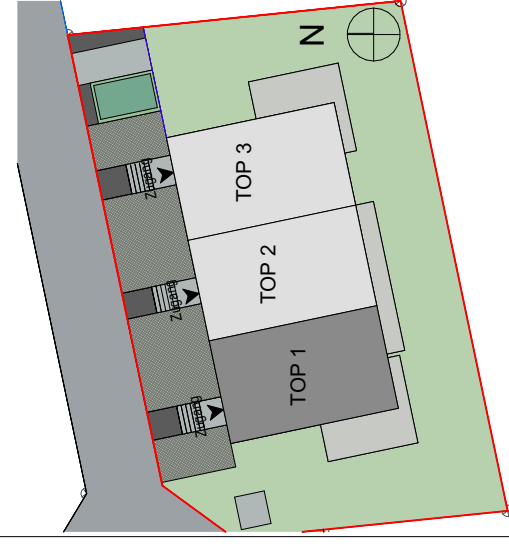

2

1

N

M 1:100


10 m

5


0

Schlafen	19,22 m ²
Flur	4,58 m ²
Bad	7,45 m ²
AR	3,35 m ²
Kind 1	11,21 m ²
Kind 2	11,87 m ²

SUMME OG	57,68 m²
SUMME Ges.	108,25 m²

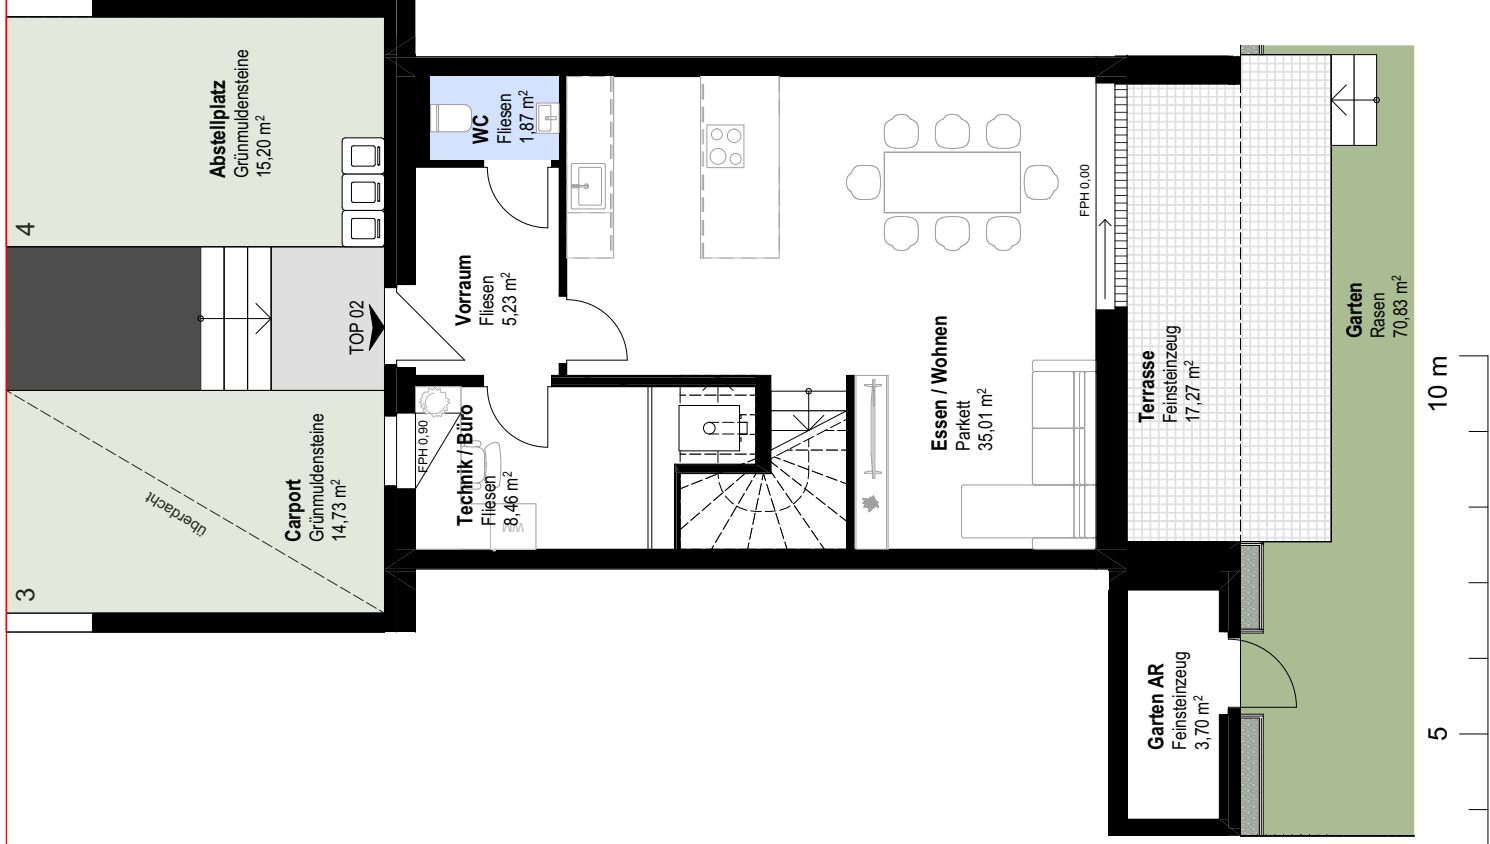

M 1:100

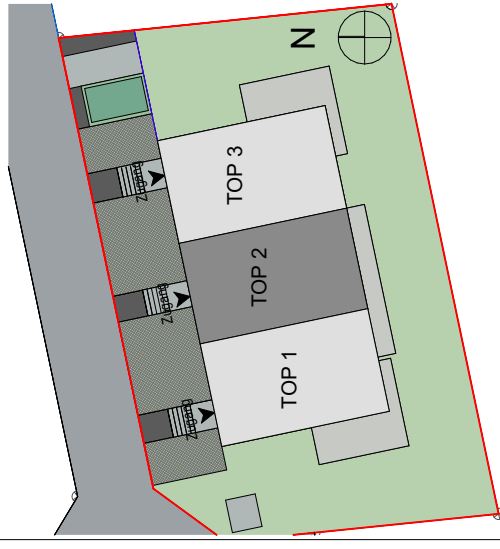


Kochen, Essen, Wohnen	35,01 m ²
Vorraum	5,23 m ²
WC	1,87 m ²
Technik/Büro	8,46 m ²

SUMME EG	50,57 m ²
SUMME Ges.	108,25 m²

Terrasse	17,27 m ²
Garten AR	3,7 m ²
Abstellplatz	15,2 m ²
Carport	14,73 m ²
Garten	70,83 m ²


SUMME Außenanlagen	121,73 m²
---------------------------	-----------------------------

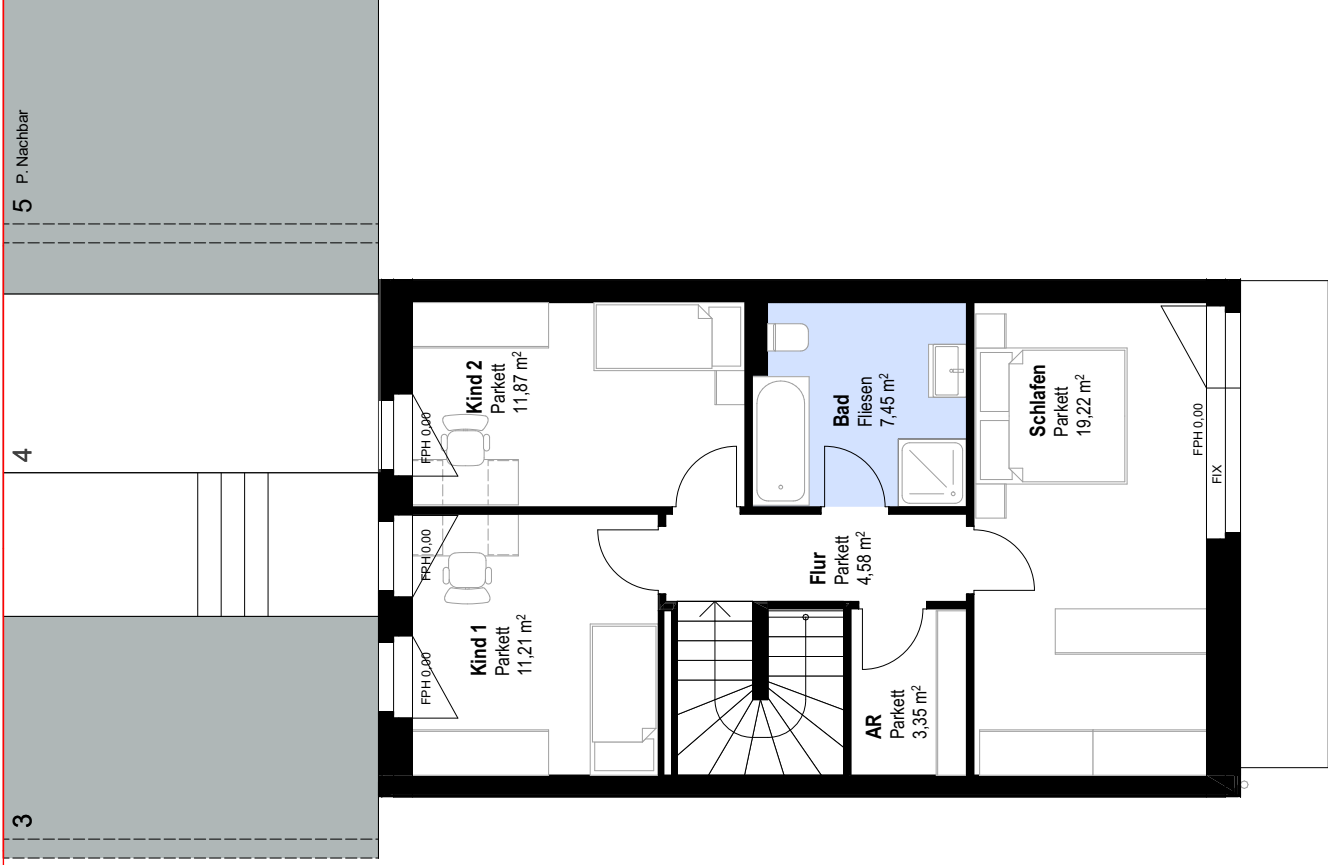

5 P. Nachbar

4

3

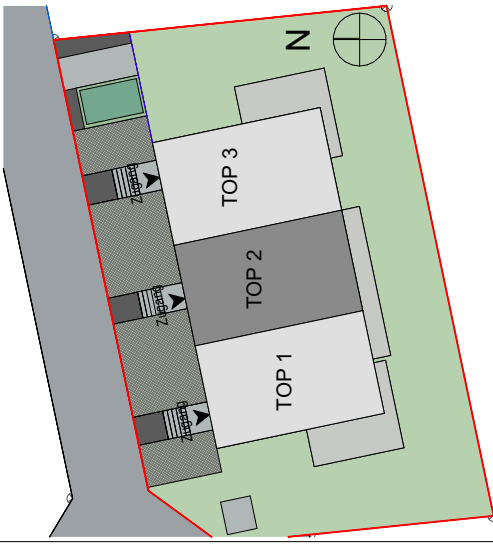


Schlafen	19,22 m ²
Flur	4,58 m ²
Bad	7,45 m ²
AR	3,35 m ²
Kind 1	11,21 m ²
Kind 2	11,87 m ²


M 1:100




SUMME OG	57,68 m²
SUMME Ges.	108,25 m²

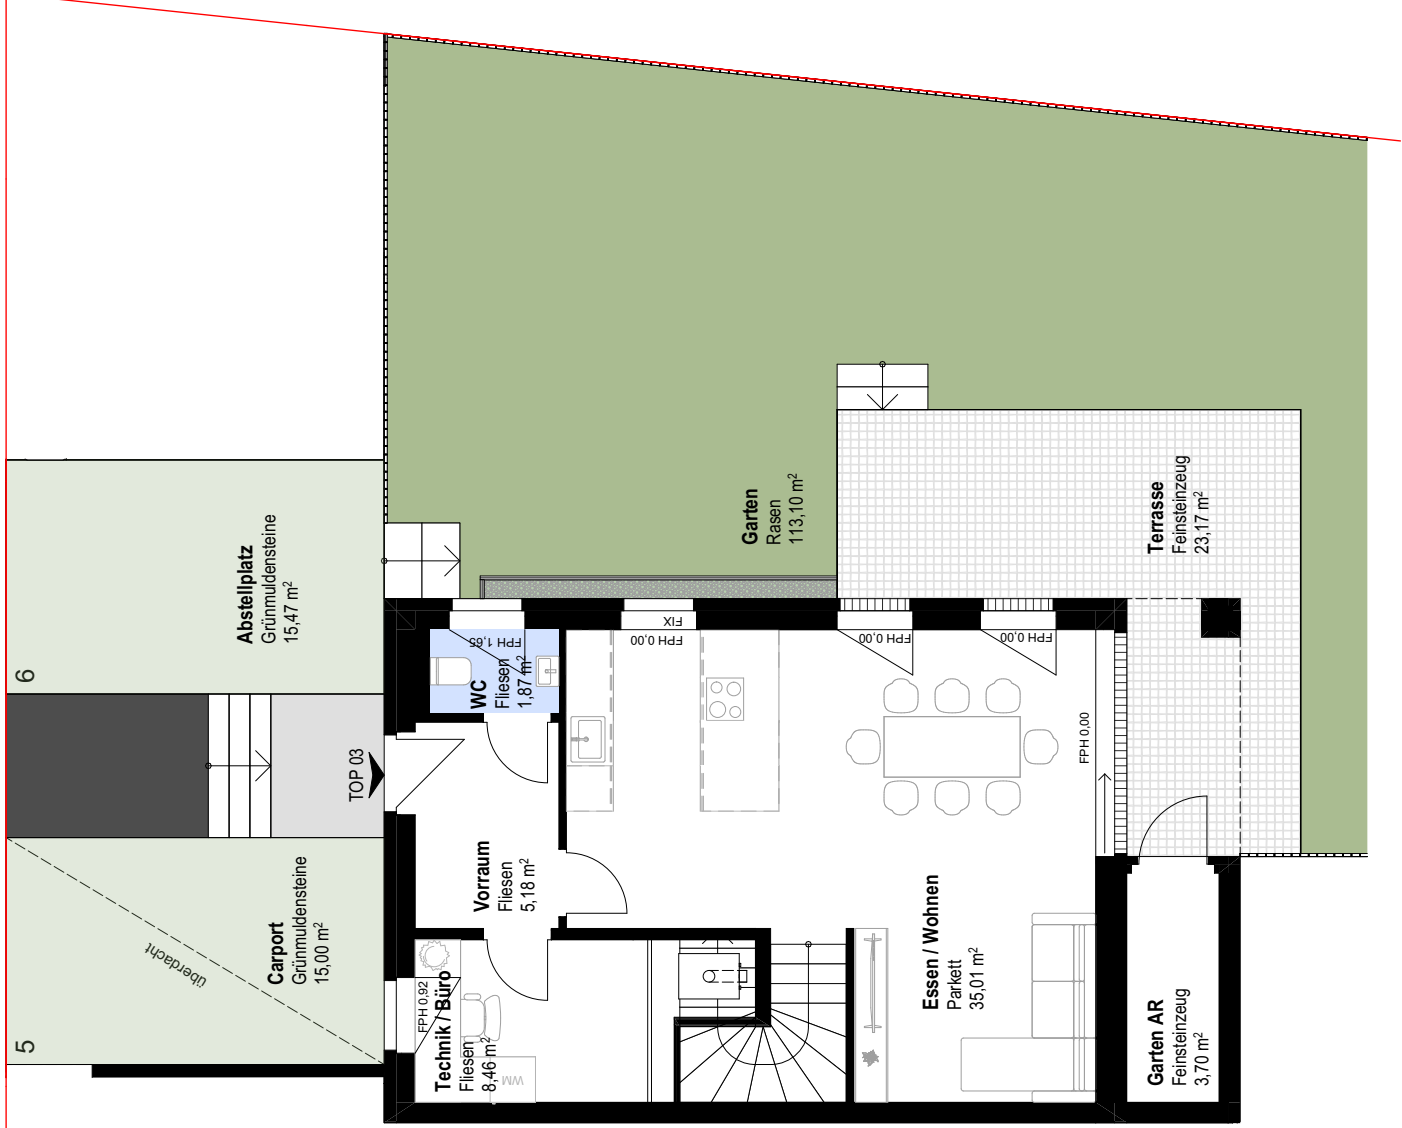


Kochen, Essen, Wohnen	35,01 m ²
Vorraum	5,23 m ²
WC	1,87 m ²
Technik/Büro	8,46 m ²
SUMME EG	50,57 m²
SUMME Ges.	108,25 m²
Terrasse	23,17 m ²
Garten AR	3,7 m ²
Abstellplatz	15,47 m ²
Carport	15 m ²
Garten	113,1 m ²
SUMME Außenanlagen	170,44 m²

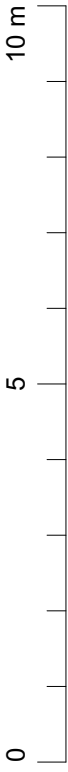

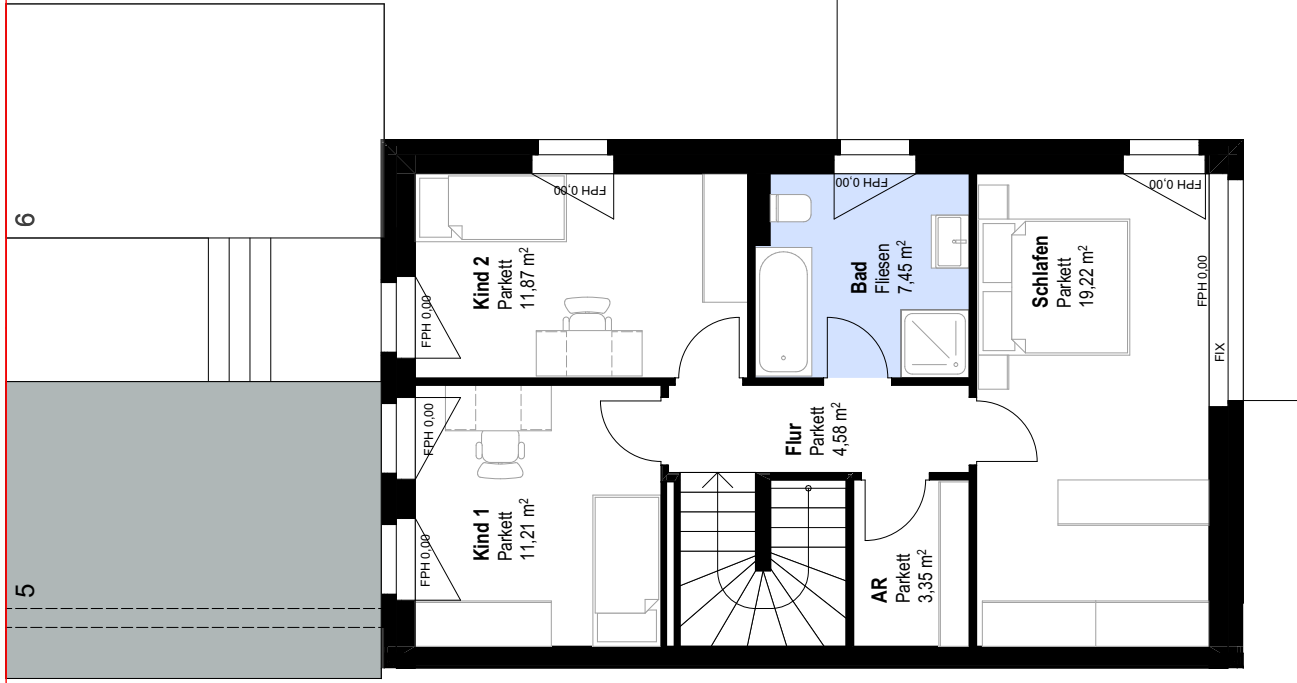

Schlafen	19,22 m ²
Flur	4,58 m ²
Bad	7,45 m ²
AR	3,35 m ²
Kind 1	11,21 m ²
Kind 2	11,87 m ²

M 1:100

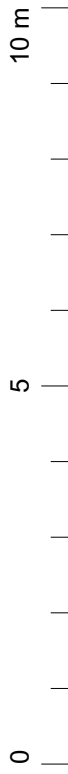

SUMME OG	57,68 m ²
SUMME Ges.	108,25 m ²







