


PLANTA BAJA


SUP. CONSTRUIDA	75.38 m ²
AMPLIADA	1.94 m ²
PORCHE 50%	0.76 m ²
TOTAL	78.08 m ²
PERGOLA 25%	4.83 m ²

SUP. UTILES	S.U.(m ²)	S.I.(m ²)	Min. 1/8
VESTIBULO	9.39	-	
SALA-COMEDOR-COCINA	33.18	12.68	> 4.14
DORMITORIO 1	10.03	1.54	> 1.25
BAÑO 1	4.68	0.96	
LAVADERO	4.50	0.60	
DISTRIBUIDOR	3.03	0.60	
DORMITORIO 2	11.52	5.04	> 1.44
DORMITORIO 3	12.20	4.41	> 1.53
BAÑO 2	4.50	0.60	
BAÑO 3	4.68	0.96	
ZAGUAN	1.71	-	

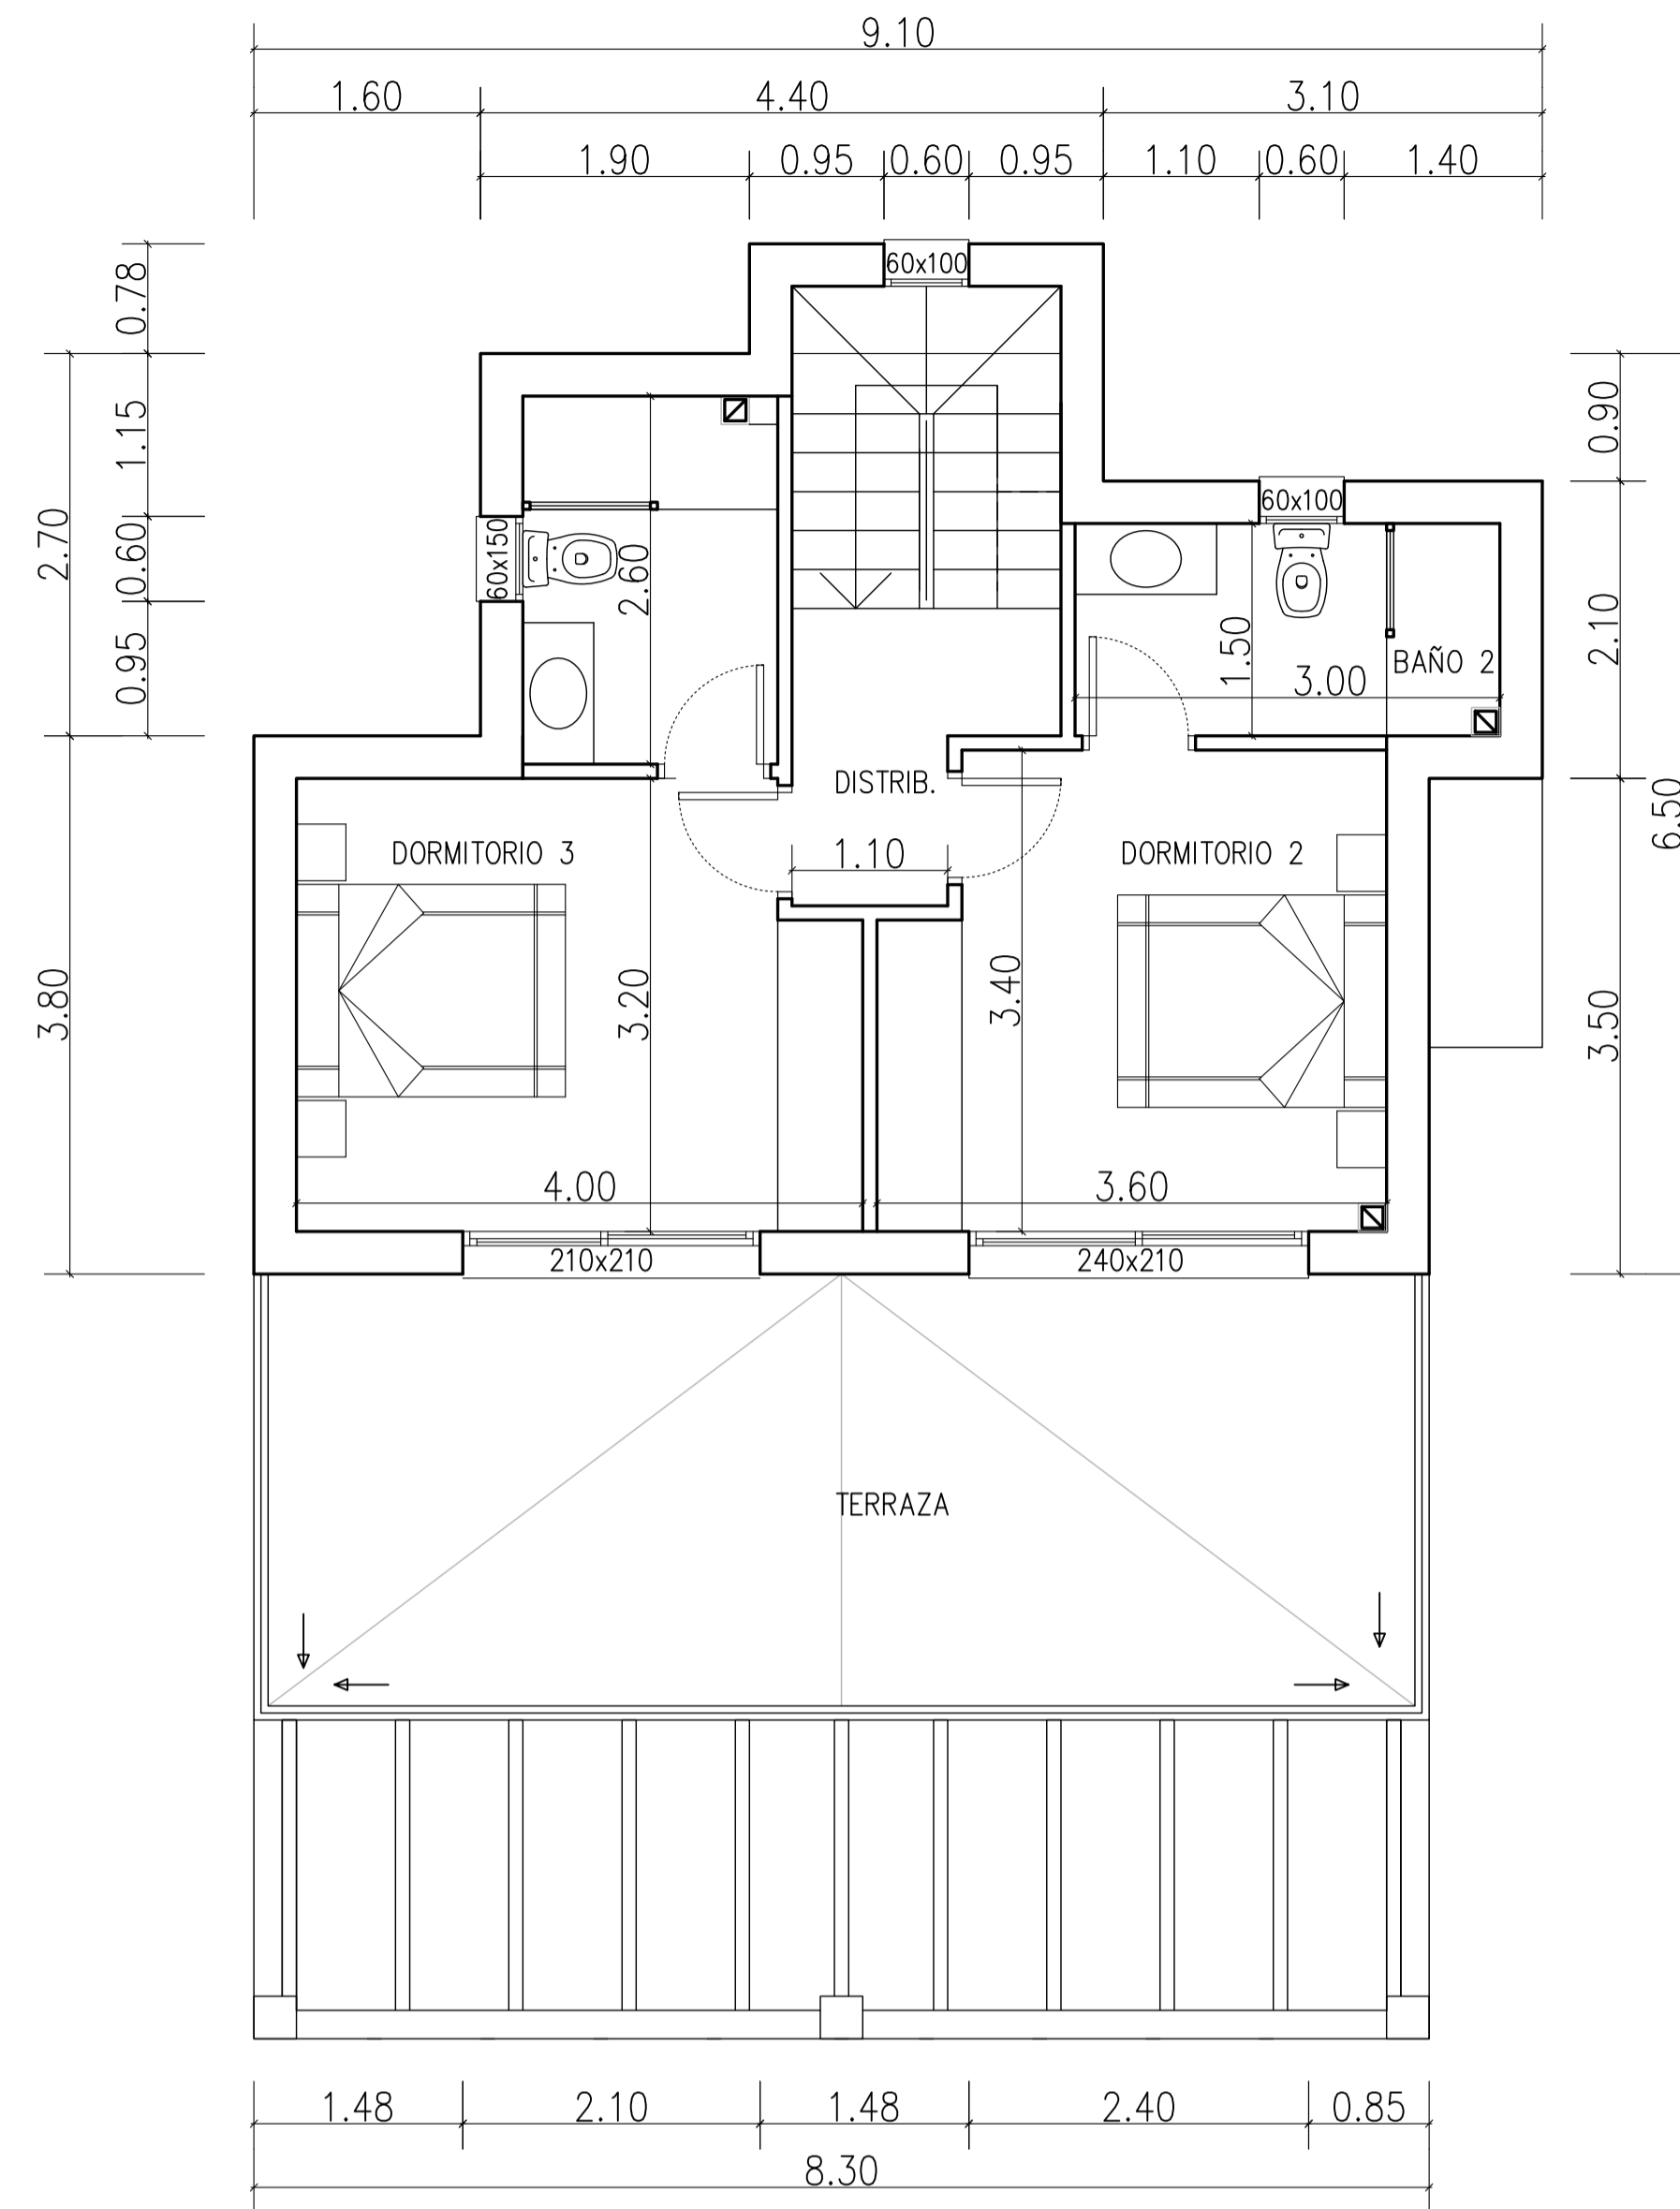

PLANTA PISO

SUP. CONSTRUIDA	49.24 m ²
AMPLIADA	1.94 m ²
TOTAL	51.18 m ²

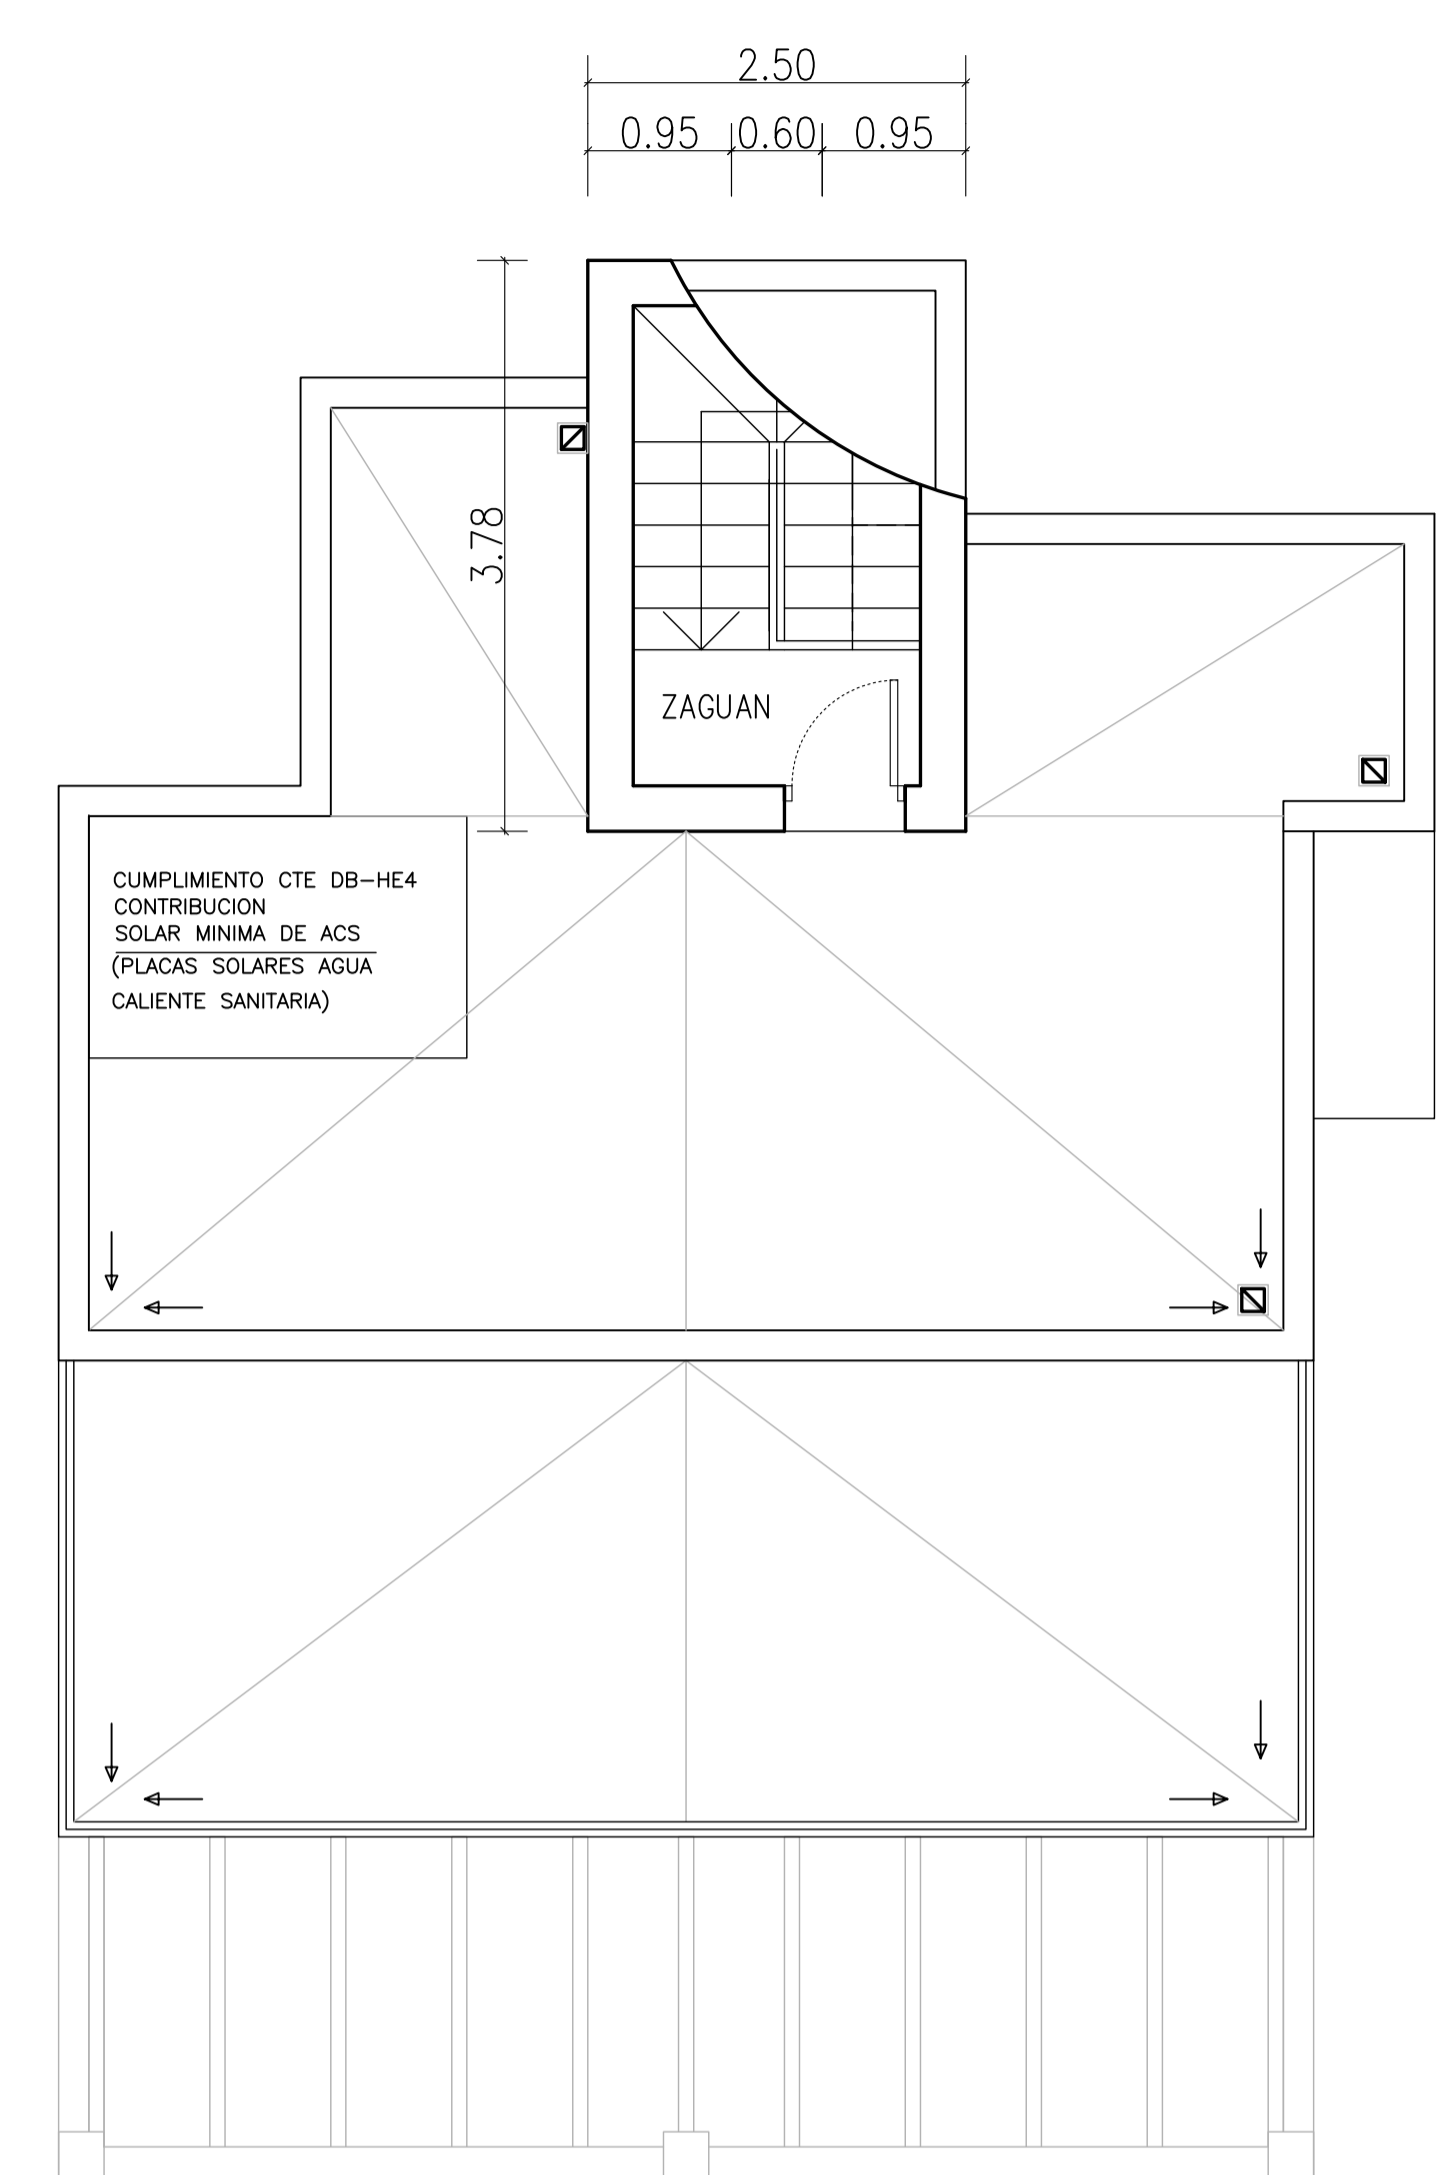

CUBIERTAS

SUP. CONSTRUIDA AMPLIADA	9.44 m ²
--------------------------	---------------------

ARQUITECTOS

**CARLO MONTALDO
JOSE MONTALDO**

PROPIETARIO
ESCAPIO CALA PI S.L.

PROYECTO EJECUCION

**VIVIENDA AISLADA
Y PISCINA**

EMPLAZAMIENTO
**URB. VALLGORNERA
C/. ROSSINI 3B**

DESCRIPCION
**PLANTA BAJA Y PISO
(muebles-cotas-superficies)**

LOS ARQUITECTOS FAX: 719729
TELEF. 724214
EMAIL: carlomontaldo@ono.com

EL PROPIETARIO

PLANO N
2

FECHA
NOV.-2019

ESCALA A1: 1/50
A3: 1/100

EXP. N **1197**