

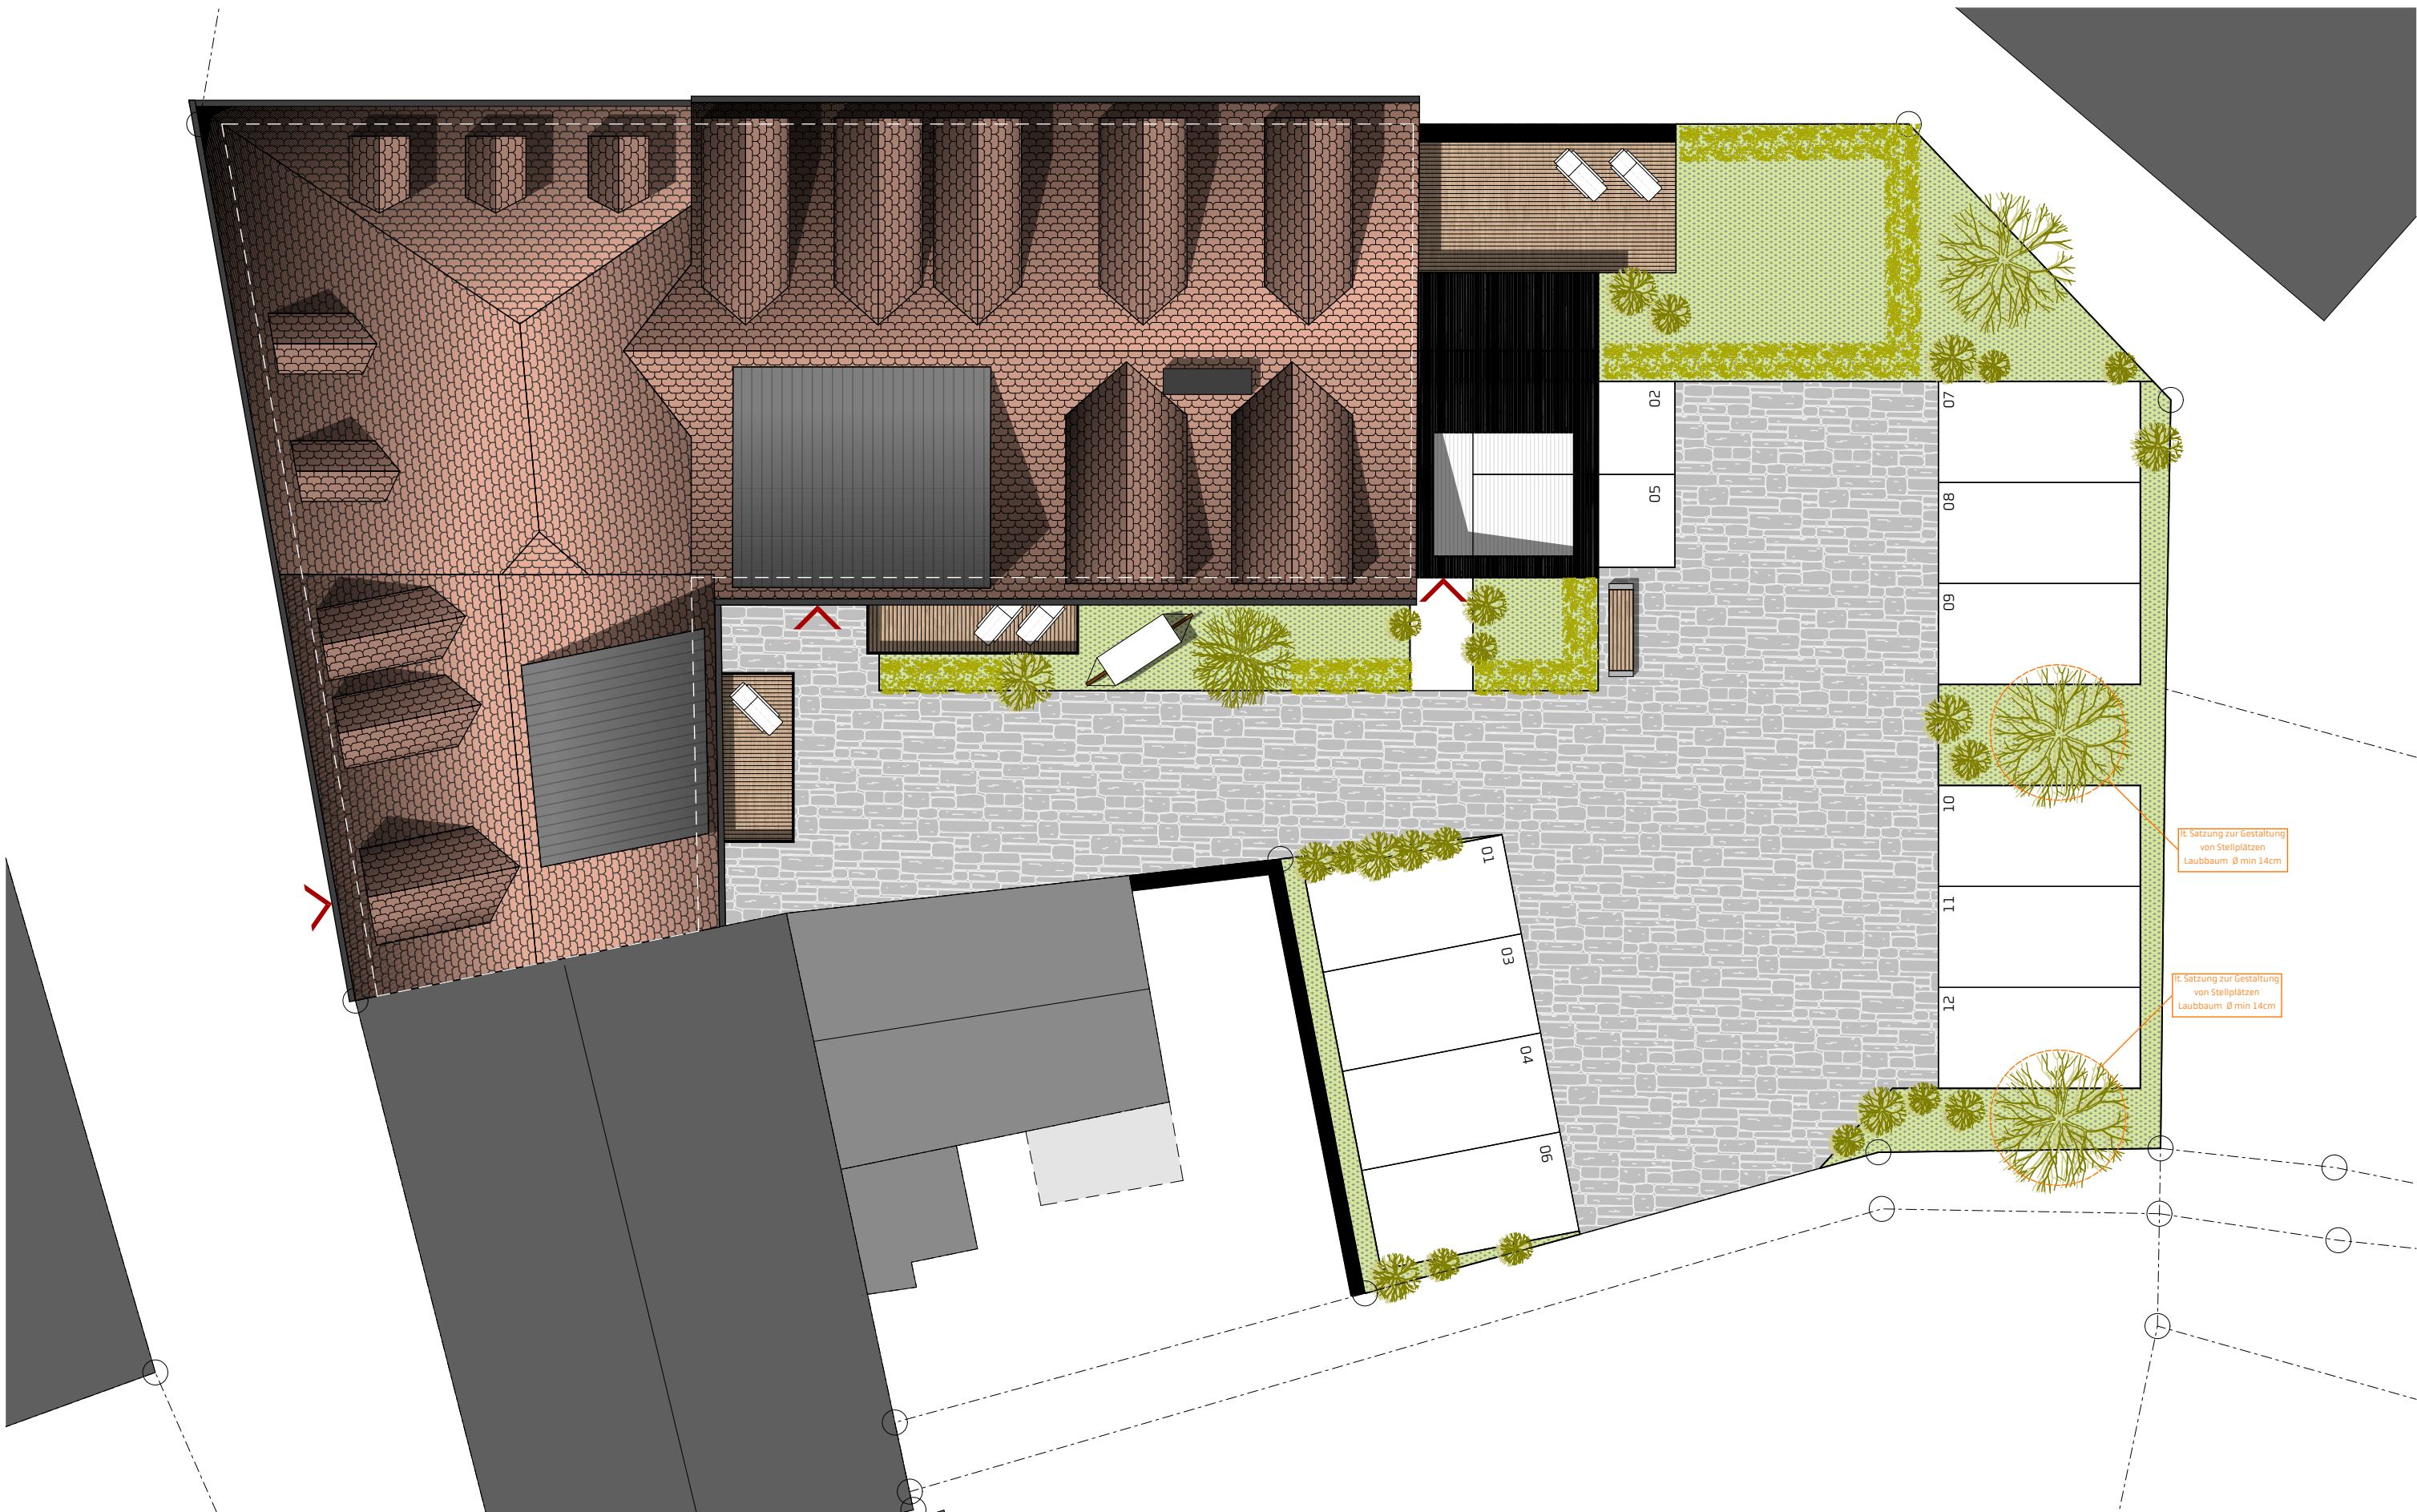


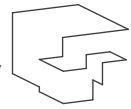

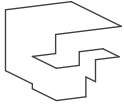

KOCHEN I ESSEN	19.93 m ²	BAD	7.82 m ²
WOHNEN	23.89 m ²	WC	1.88 m ²
KIND	13.07 m ²	FLUR	13.01 m ²
SCHLAFEN I	21.28 m ²	KIND I	13.28 m ²
SCHLAFEN II	14.38 m ²	KIND II	13.72 m ²
FLUR	14.50 m ²	SCHLAFEN	14.17 m ²
BAD	6.99 m ²	KO I ESS I WO	40.88 m ²
WE 01	114,04 m ²	TERRASSE (50%)	10.51 m ²
		GARTEN (25%)	10.48 m ²
		WE 02	125,75 m ²


1. OBERGESCHOSS M 1:125

1. OBERGESCHOSS
3 WOHNUNGEN, AUFZUG, FLUR, TREPPENHAUS

Planungsgruppe Korb GmbH

Architekten & Ingenieure

Burgplatz 1a | 99439 Buttelstedt
T. 0361 21 65 59 70 F. 0361 65 34 157
www.planungsgruppe-korb.de

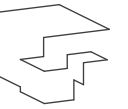

KIND I	10,45 m²
KIND II	8,50 m²
KO I ESS I WO	38,24 m²
SCHLAFEN	14,24 m²
FLUR	8,38 m²
WC	1,86 m²
BAD	5,63 m²
ABSTELL	3,22 m²

ANKLEIDE I FLUR	3.58 m²
KO I ESS I WO	40.76 m²
SCHLAFEN	12.13 m²
BAD	7.39 m²
KIND	11.52 m²
BALKON (50%)	4.92 m²


SCHLAFEN	14,55 m ²
BAD I	4,42 m ²
KIND	12,45 m ²
FLUR	16,68 m ²
BAD II	9,25 m ²
ARBEITEN I	8,82 m ²
ARBEITEN II	9,72 m ²
WOHNEN	14,74 m ²
KO I ESS	23,47 m ²
BALKON (50%)	11,08 m ²

WE 03	90,52 m²
-------	----------




WE 04	80,30 m²
-------	----------

WE 05	125,18 m ²
-------	-----------------------



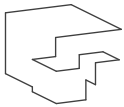

KIND	10.99 m ²	KO ESS WO	41.85 m ²	KO ESS WO	19.36 m ²	KO ESS WO	32.91 m ²
BAD	7.32 m ²	KIND	11.27 m ²	ARBEIT	11.93 m ²	SCHLAFEN I	15.56 m ²
SCHLAFEN	18.03 m ²	BAD	7.16 m ²	BAD	5.60 m ²	SCHLAFEN II	17.99 m ²
ARBEIT	7.52 m ²	SCHLAFEN	12.84 m ²	SCHLAFEN	13.34 m ²	BAD	8.89 m ²
KOCHEN ESSEN	15.84 m ²	FLUR	2.36 m ²	FLUR	3.56 m ²	FLUR	7.68 m ²
WOHNEN	15.29 m ²	ABSTELL	1.66 m ²	ABSTELL	1.12 m ²	ABSTELL	1.56 m ²
ABSTELL	3.90 m ²	BALKON (50%)	4.95 m ²	BALKON (50%)	4.77 m ²	WC	1.54 m ²
FLUR	5.90 m ²					BALKON (50%)	11.11 m ²
WE 06	84.79 m ²	WE 07	82.09 m ²	WE 08	59.68 m ²	WE 09	97.24 m ²

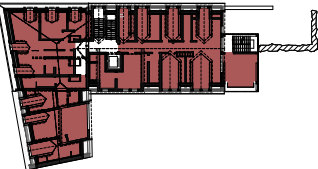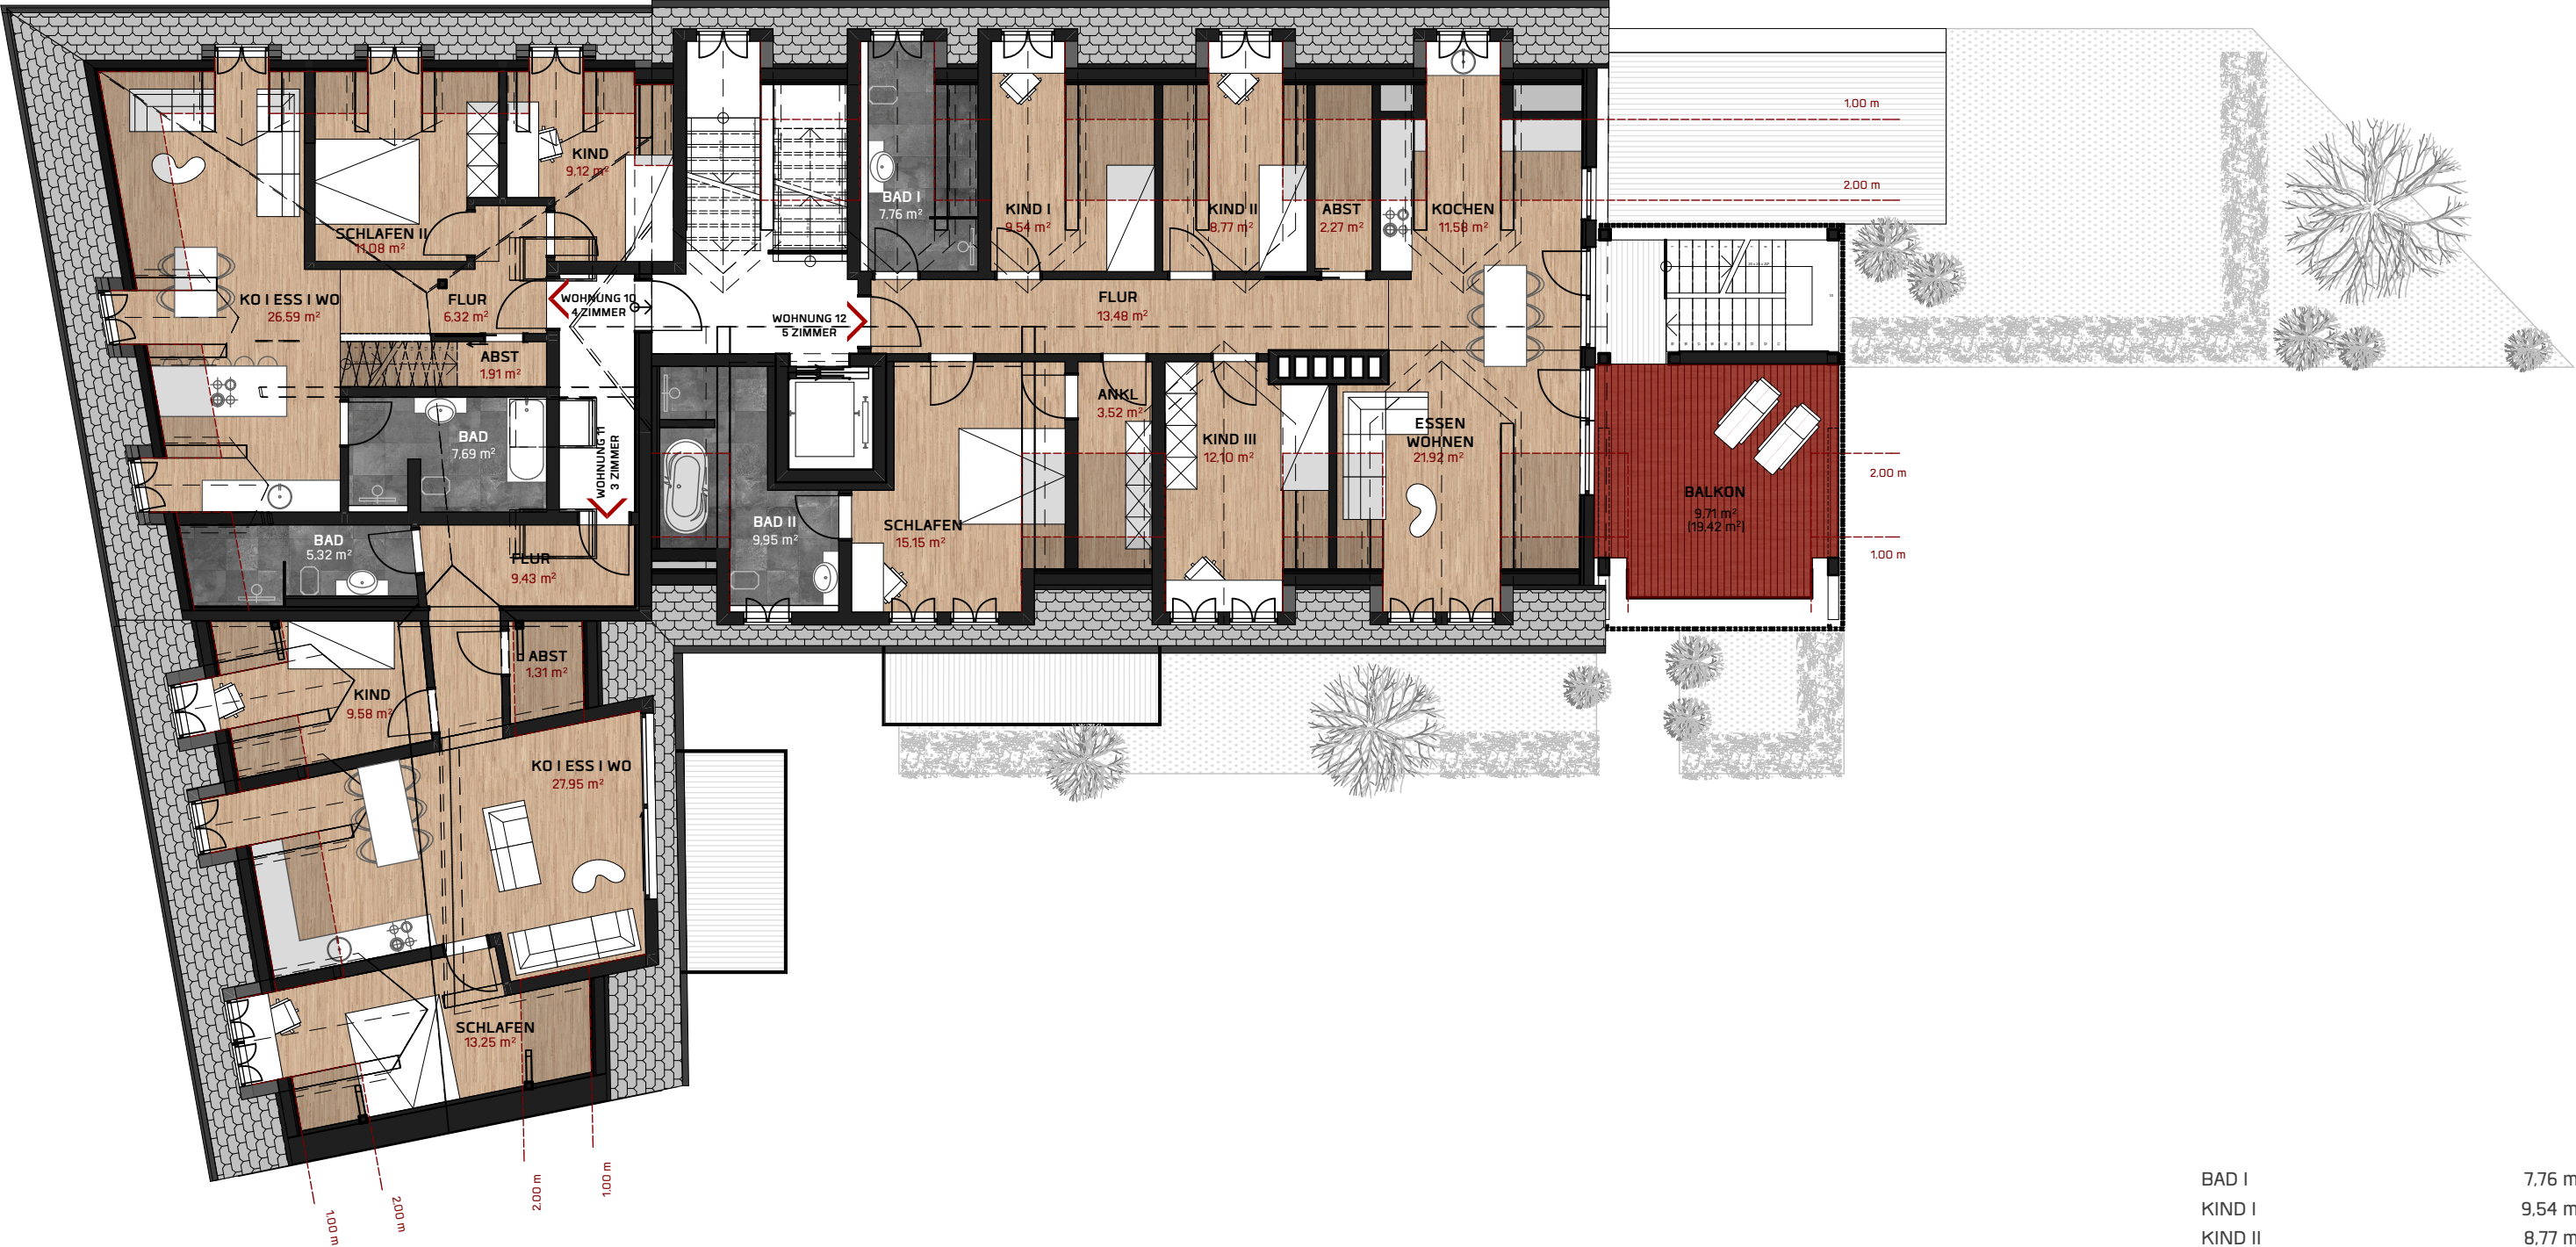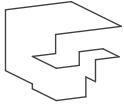

GALERIE	11,89 m ²
SCHLAFEN I	14,35 m ²
KO I ESS I WO	26,59 m ²
SCHLAFEN II	11,08 m ²
KIND	9,12 m ²
BAD	7,69 m ²
FLUR	6,32 m ²
ABSTELL	1,91 m ²

WE 10	88,95 m ²
-------	----------------------

SCHLAFEN	13,25 m ²
KO I ESS I WO	27,95 m ²
KIND	9,58 m ²
BAD	5,32 m ²
FLUR	9,43 m ²
ABSTELL	1,31 m ²

WE 11	66,84 m ²
-------	----------------------

BAD I	7,76 m ²
KIND I	9,54 m ²
KIND II	8,77 m ²
ABSTELL	2,27 m ²
KOCHEN	11,58 m ²
BAD II	9,95 m ²
SCHLAFEN	15,15 m ²
FLUR	13,48 m ²
ANKLEIDE	3,52 m ²
KIND III	12,10 m ²
ESSEN I WOHNEN	21,92 m ²
BALKON (50%)	9,71 m ²

WE 12	125,75 m ²
-------	-----------------------