



GRUNDRISSE

Die Wohnungen sind in unterschiedlichen baulichen Zuständen. Die Icons unter den einzelnen Grundrissen verraten Ihnen, wie es diesbezüglich um Ihre Wunschwohnung steht.

 Bezugsfertige Wohnungen mit Gestaltungsfreiheit

 Wohnungen mit wenig oder leichtem Renovierungsaufwand

 Wohnungen im Rohbau mit Baugenehmigung


FLOOR PLANS
The apartments are in varying structural conditions. The icons under the individual floor plans reveal what your dream apartment looks like.

 Apartments ready for occupancy with freedom of design

 Apartments requiring a little or some renovation work

 Apartments in shell construction with building permit building permit

WOHNUNG 42

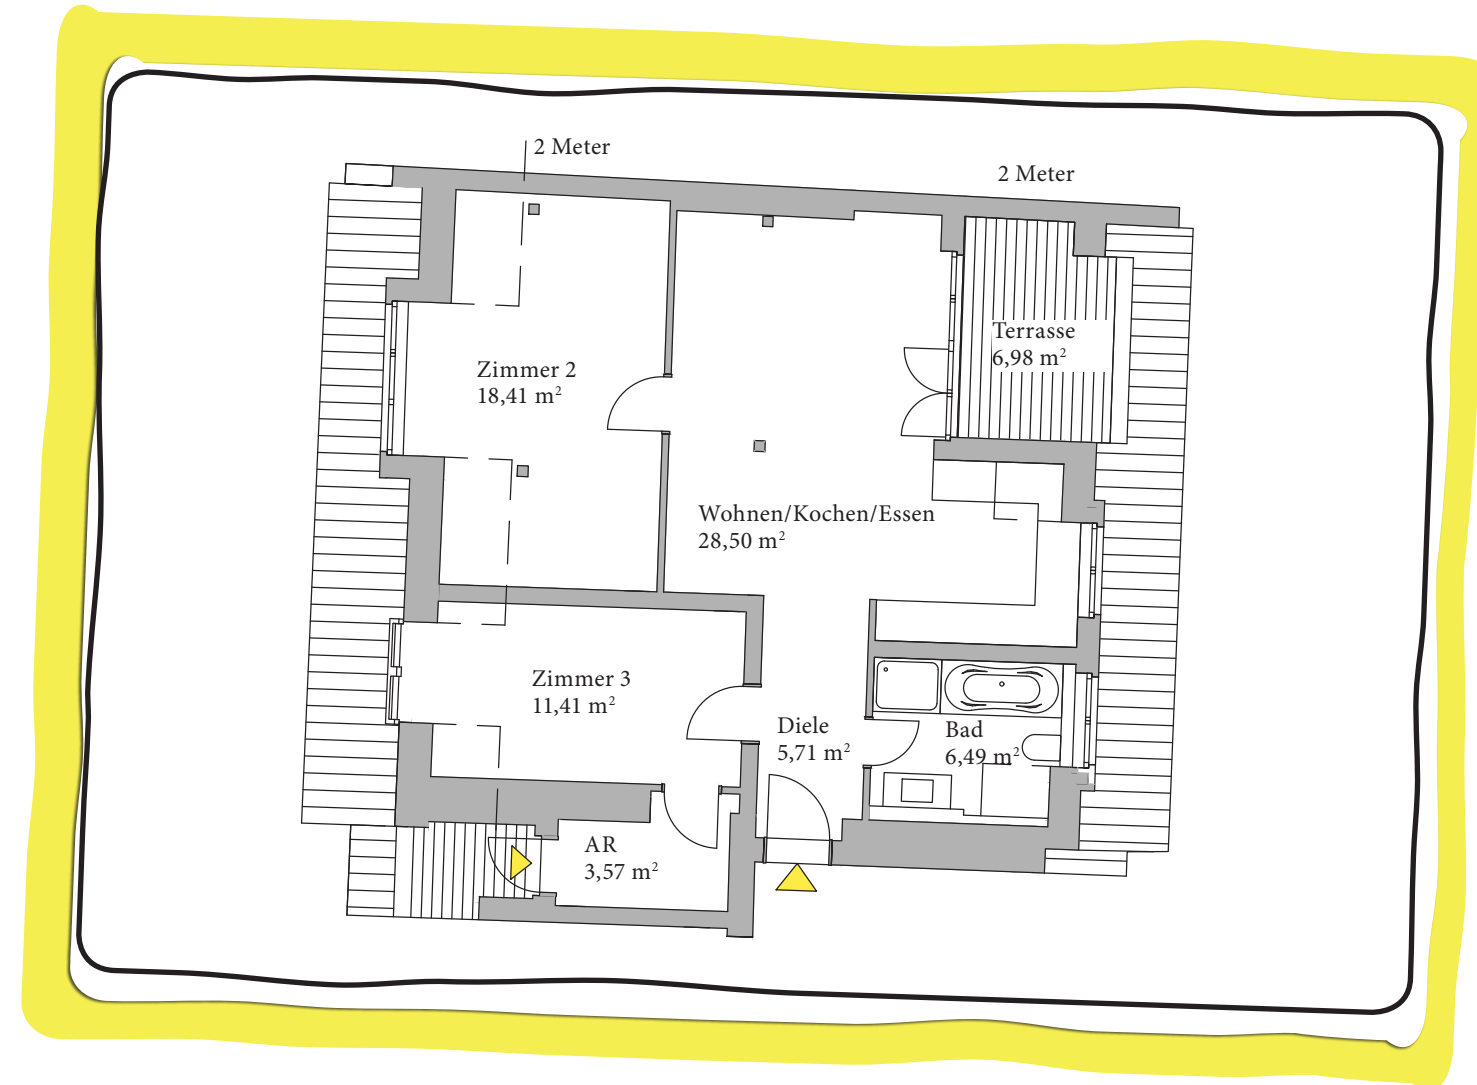

AR = Storage room
Bad = Bathroom
Flur/ Diele = Hallway
Wohnen/Kochen/Essen = Living/cooking/dining
Zimmer = Bedroom
Terrasse = Terrace
m² = sqm

GARTENHAUS
DG, LINKS

3 Zimmer

ca. 77,58 m²

REAR BUILDING
ROOFTOP, LEFT

2 rooms

approx. 77.58 sqm

ZUSTAND
CONDITION



Die Terrasse ist zu 50 % in die Wohnfläche eingerechnet.

50 % of the terrace area is included in the living space calculation.

