


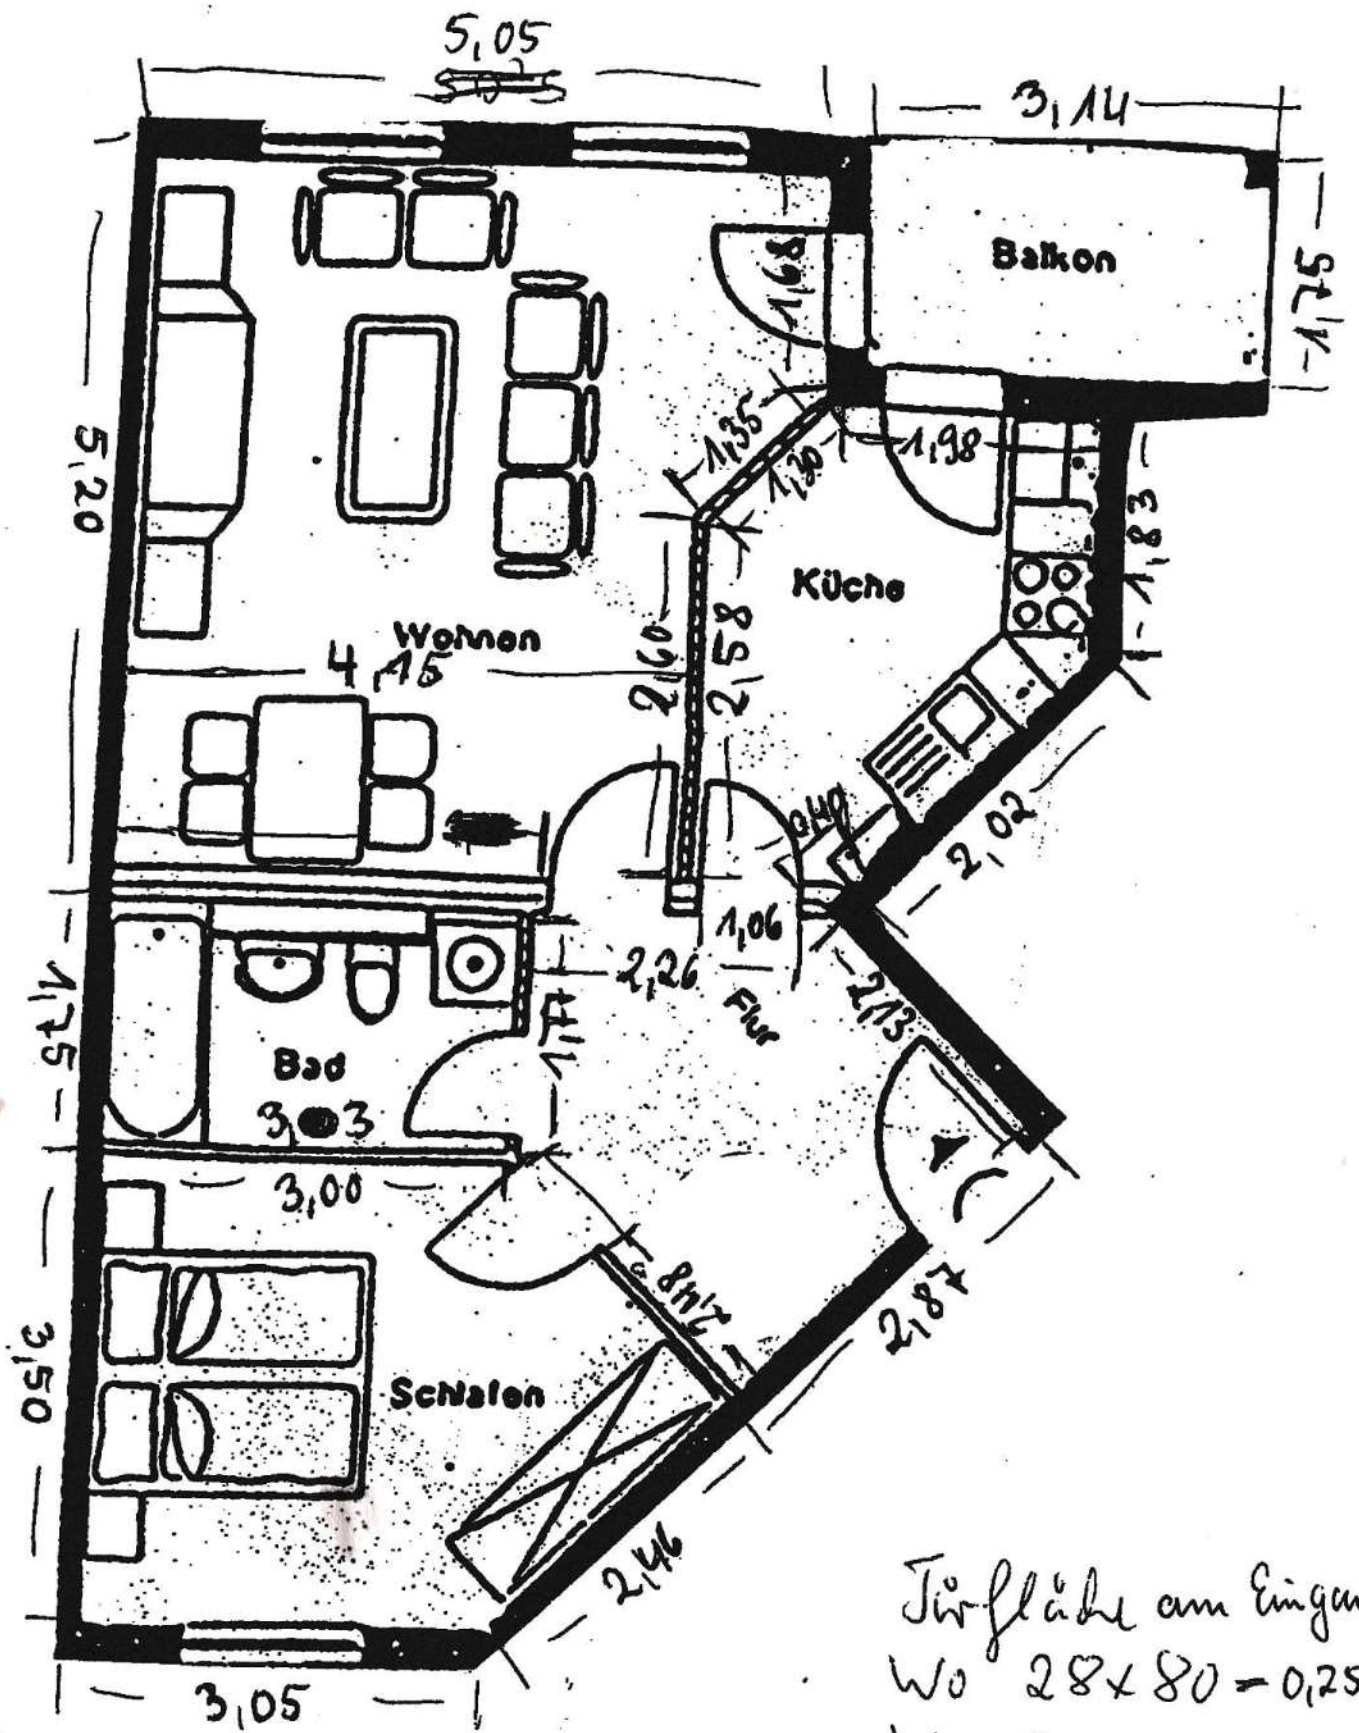

Türfläche am Eingang:
 Wo $28 \times 80 = 0,25 \text{ m}^2$
 Kü $28 \times 70 = 0,20 \text{ m}^2$