




**KEY**

— PLOT BOUNDARY

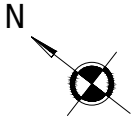


DO NOT SCALE OFF THIS DRAWING © LEACH RHODES WALKER 2001

project no	drawing no	rev
8194	L(25)706	.
description		
First Floor Land Registry Approval Plan		
scale	date drawn	drawn by
1:250 @ A3	14.06.22	WI
authorised by	CJG	
purpose of issue		
planning <input type="radio"/> building reg. <input type="radio"/> tender <input type="radio"/> prelim./comment <input type="radio"/> approval <input checked="" type="radio"/> construction <input type="radio"/>		



**KEY**

— PLOT BOUNDARY

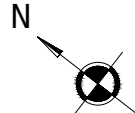

DO NOT SCALE OFF THIS DRAWING © LEACH RHODES WALKER 2001


43.9m

project no	drawing no	rev
8194	L(25)707	.
description		
Second Floor Land Registry Approval Plan		
scale	date drawn	drawn by
1:250 @ A3	14.06.22	WI
authorised by	CJG	
purpose of issue		
planning <input type="radio"/> building regs <input type="radio"/> tender <input type="radio"/> prelim./comment <input type="radio"/> approval <input checked="" type="radio"/> construction <input type="radio"/>		



**KEY**

— PLOT BOUNDARY

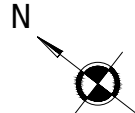


DO NOT SCALE OFF THIS DRAWING © LEACH RHODES WALKER 2001

project no <b>8194</b>	drawing no <b>L(25)708</b>	rev .
description <b>Third Floor Land Registry Approval Plan</b>		
scale <b>1:250 @ A3</b>	date drawn <b>10.06.22</b>	drawn by <b>WI</b>
purpose of issue planning <input type="radio"/> building regs <input type="radio"/> tender <input type="radio"/> prelim./comment <input type="radio"/> approval <input checked="" type="radio"/> construction <input type="radio"/>		authorised by <b>CJG</b>



**KEY**

— PLOT BOUNDARY

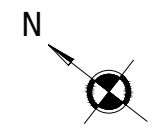


DO NOT SCALE OFF THIS DRAWING © LEACH RHODES WALKER 2001

project no	drawing no	rev
8194	L(25)709	.
description		
Fourth Floor Land Registry Approval Plan		
scale	date drawn	drawn by
1:250 @ A3	14.06.22	WI
authorised by	CJG	
purpose of issue		
planning <input type="radio"/> building regs <input type="radio"/> tender <input type="radio"/> prelim./comment <input type="radio"/> approval <input checked="" type="radio"/> construction <input type="radio"/>		



**KEY**

— PLOT BOUNDARY

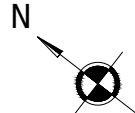


DO NOT SCALE OFF THIS DRAWING © LEACH RHODES WALKER 2001

project no <b>8194</b>	drawing no <b>L(25)710</b>	rev <b>.</b>
description <b>Fifth Floor Land Registry Approval Plan</b>		
scale <b>1:250 @ A3</b>	date drawn <b>14.06.22</b>	drawn by <b>WI</b>
purpose of issue planning <input type="radio"/> building regs <input type="radio"/> tender <input type="radio"/> prelim./comment <input type="radio"/> approval <input checked="" type="radio"/> construction <input type="radio"/>		authorised by <b>CJG</b>



**KEY**

— PLOT BOUNDARY

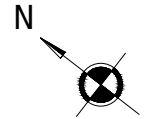


DO NOT SCALE OFF THIS DRAWING © LEACH RHODES WALKER 2001

project no <b>8194</b>	drawing no <b>L(25)711</b>	rev .
description <b>Sixth Floor Land Registry Approval Plan</b>		
scale <b>1:250 @ A3</b>	date drawn <b>14.06.22</b>	drawn by <b>WI</b>
purpose of issue planning <input type="radio"/> building regs <input type="radio"/> tender <input type="radio"/> prelim./comment <input type="radio"/> approval <input checked="" type="radio"/> construction <input type="radio"/>		authorised by <b>CJG</b>



**KEY**

— PLOT BOUNDARY

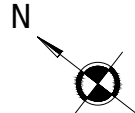

DO NOT SCALE OFF THIS DRAWING © LEACH RHODES WALKER 2001

43.9m


44.4

project no	drawing no	rev
8194	L(25)712	.
description		
Seventh Floor Land Registry Approval Plan		
scale	date drawn	drawn by
1:250 @ A3	14.06.22	WI
authorised by	CJG	
purpose of issue		
<input type="checkbox"/> planning <input type="checkbox"/> building regs <input type="checkbox"/> tender <input type="checkbox"/> prelim./comment <input type="checkbox"/> approval <input checked="" type="checkbox"/> construction		



**KEY**

— PLOT BOUNDARY

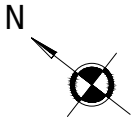

DO NOT SCALE OFF THIS DRAWING © LEACH RHODES WALKER 2001


project no <b>8194</b>	drawing no <b>L(25)713</b>	rev .
description <b>Eighth Floor Land Registry Approval Plan</b>		
scale <b>1:250 @ A3</b>	date drawn <b>14.06.22</b>	drawn by <b>WI</b>
purpose of issue planning <input type="radio"/> building regs <input type="radio"/> tender <input type="radio"/> prelim./comment <input type="radio"/> approval <input checked="" type="radio"/> construction <input type="radio"/>		authorised by <b>CJG</b>






**KEY**

— PLOT BOUNDARY

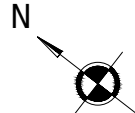


DO NOT SCALE OFF THIS DRAWING © LEACH RHODES WALKER 2001

project no <b>8194</b>	drawing no <b>L(25)714</b>	rev .
description <b>Ninth Floor Land Reistry Approval Plan</b>		
scale <b>1:250 @ A3</b>	date drawn <b>14.06.22</b>	drawn by <b>WI</b>
purpose of issue planning <input type="radio"/> building regs <input type="radio"/> tender <input type="radio"/> prelim./comment <input type="radio"/> approval <input checked="" type="radio"/> construction <input type="radio"/>		authorised by <b>CJG</b>

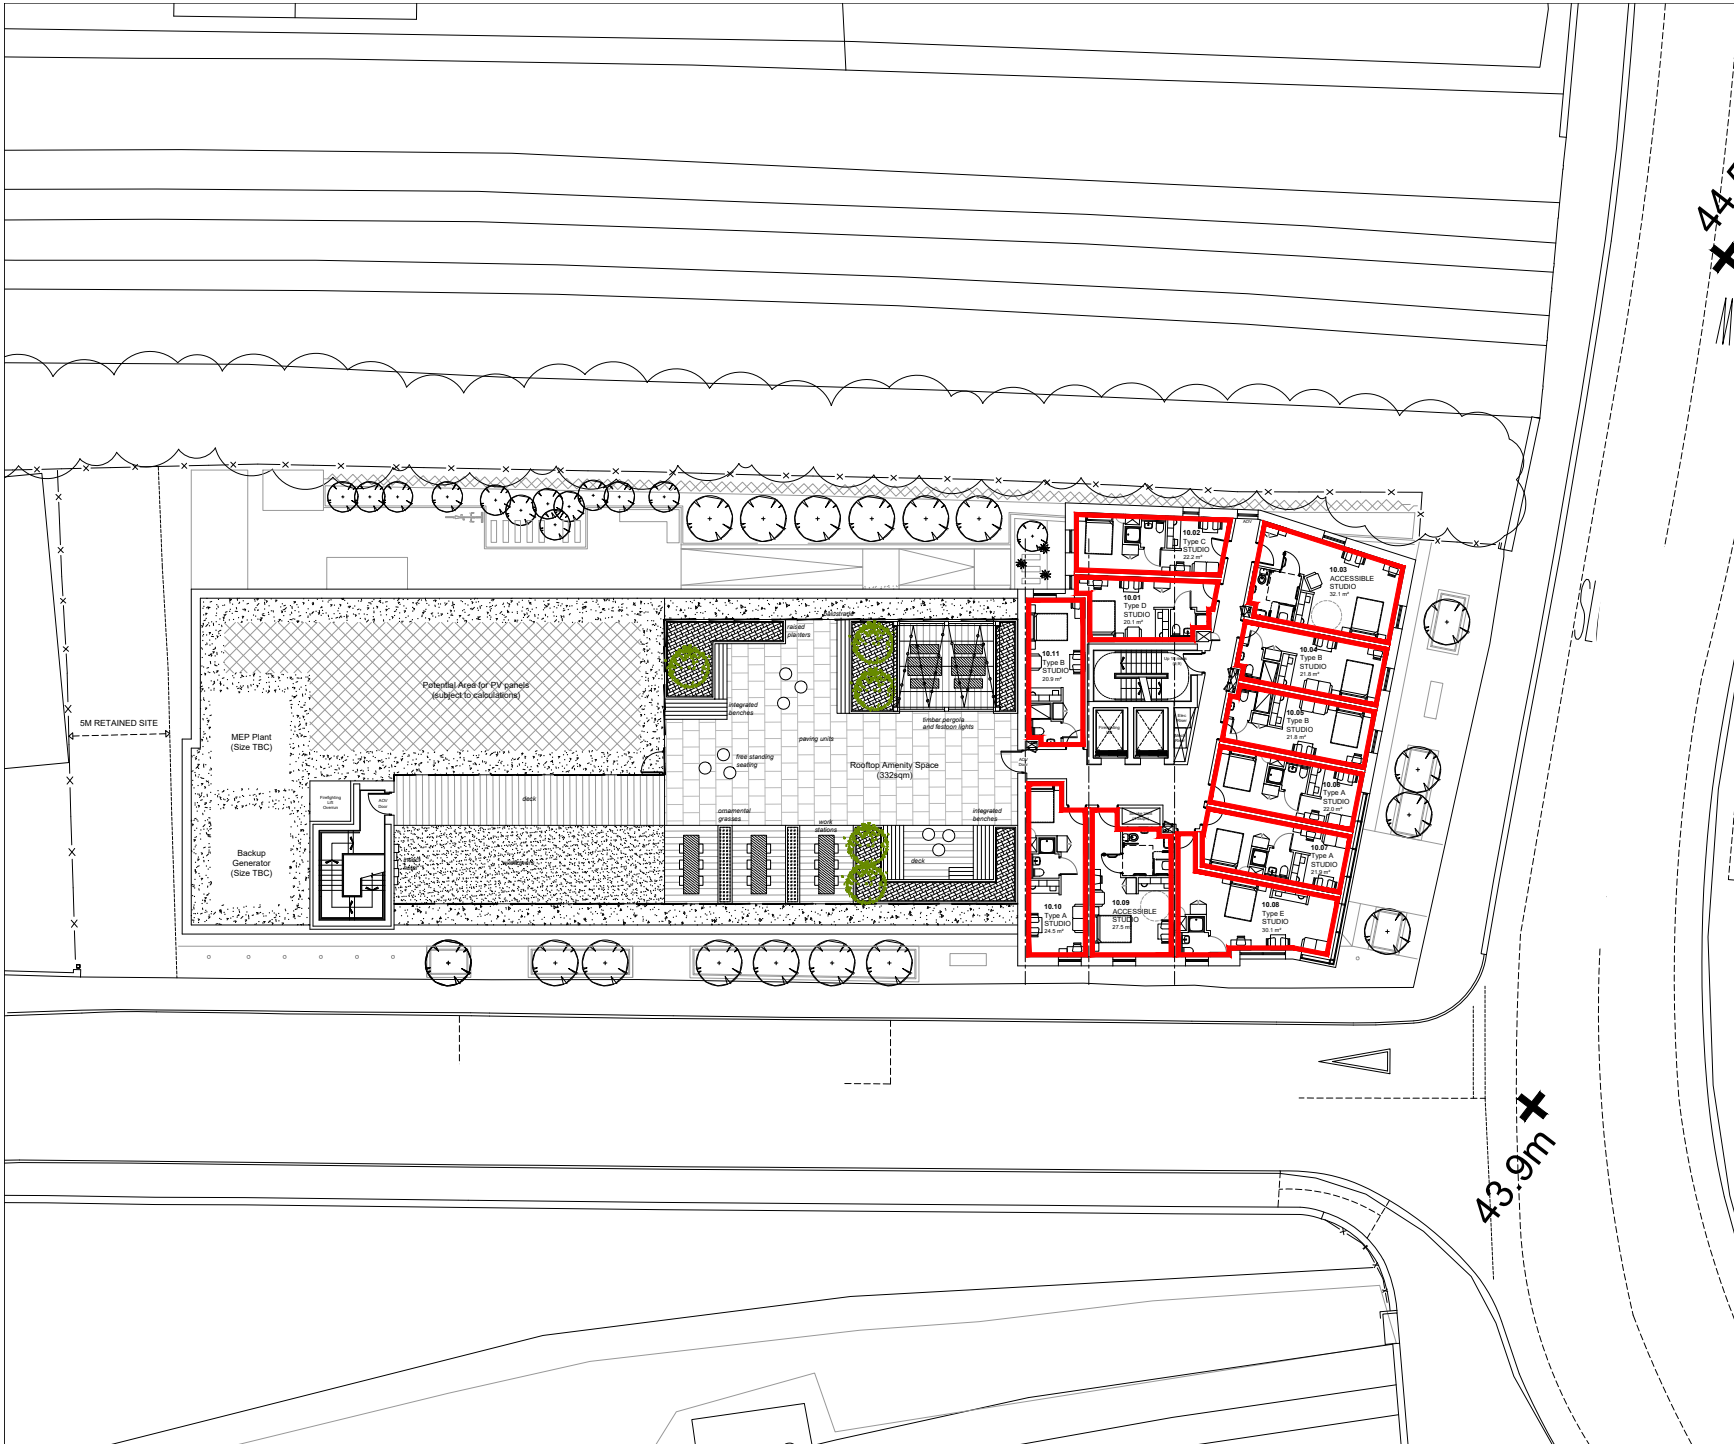

**KEY**

— PLOT BOUNDARY

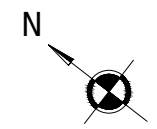


DO NOT SCALE OFF THIS DRAWING © LEACH RHODES WALKER 2001

project no <b>8194</b>	drawing no <b>L(25)715</b>	rev .
description <b>Tenth Floor Land Registry Approval Plan</b>		
scale <b>1:250 @ A3</b>	date drawn <b>14.06.22</b>	drawn by <b>WI</b>
purpose of issue planning <input type="radio"/> building regs <input type="radio"/> tender <input type="radio"/> prelim./comment <input type="radio"/> approval <input checked="" type="radio"/> construction <input type="radio"/>		authorised by <b>CJG</b>



**KEY**

— PLOT BOUNDARY

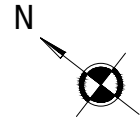


DO NOT SCALE OFF THIS DRAWING © LEACH RHODES WALKER 2001

project no	drawing no	rev
8194	L(25)716	.
description		
Eleventh Floor Land Registry Approval Plan		
scale	date drawn	drawn by
1:250 @ A3	14.06.22	WI
authorised by	CJG	
purpose of issue		
planning <input type="radio"/> building regs <input type="radio"/> tender <input type="radio"/> prelim./comment <input type="radio"/> approval <input checked="" type="radio"/> construction <input type="radio"/>		



**KEY**

— PLOT BOUNDARY

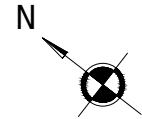

DO NOT SCALE OFF THIS DRAWING © LEACH RHODES WALKER 2001


43.9m

project no	drawing no	rev
8194	L(25)717	.
description		
Twelfth Floor Land Registry Approval Plan		
scale	date drawn	drawn by
1:250 @ A3	14.06.22	WI
authorised by	CJG	
purpose of issue		
planning <input type="radio"/> building reg <input type="radio"/> tender <input type="radio"/> prelim./comment <input type="radio"/> approval <input checked="" type="radio"/> construction <input type="radio"/>		



**KEY**

— PLOT BOUNDARY

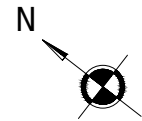

DO NOT SCALE OFF THIS DRAWING © LEACH RHODES WALKER 2001


43.9m

project no 8194	drawing no L(25)718	rev .
description Thirteenth Floor Land Registry Approval Plan		
scale 1:250 @ A3	date drawn 14.06.22	drawn by WI
purpose of issue planning <input type="radio"/> building regs <input type="radio"/> tender <input type="radio"/> prelim./comment <input type="radio"/> approval <input checked="" type="radio"/> construction <input type="radio"/>		authorised by CJG



**KEY**

— PLOT BOUNDARY

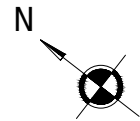

DO NOT SCALE OFF THIS DRAWING © LEACH RHODES WALKER 2001

project no	drawing no	rev
8194	L(25)719	.
description		
Fourteenth Floor Land Registry Approval Plan		
scale	date drawn	drawn by
1:250 @ A3	14.06.22	WI
authorised by	CJG	
purpose of issue		
planning	building regs	tender
<input type="radio"/>	<input type="radio"/>	<input type="radio"/>
prelim./comment	approval	construction
<input type="radio"/>	<input type="radio"/>	<input checked="" type="radio"/>