

# GEBÄUDEHÖHEN BESTAND

FIRSTHÖHE  
BESTAND  
+10.92  
▽

FIRSTHÖHE  
BESTAND  
+10.92  
▽

SP  
+7.05+7.025  
▽ ▼

ZWPO  
TRH  
OKZWPOD.  
+5.933  
▽

OG  
18 STG 18.61  
+3.70+3.675  
▽ ▼



ZWPO  
12+6 STG 18.61  
TRH  
OKZWPOD.  
+2.642  
▽

EG  
21 STG 17.619  
±0.0±0.15  
▽ ▼

EG  
15+6 STG 17.619  
TRH  
±0.0  
▽

KG  
-2.85  
-3.25  
▽ ▼

KG  
-2.85  
-3.25  
▽ ▼

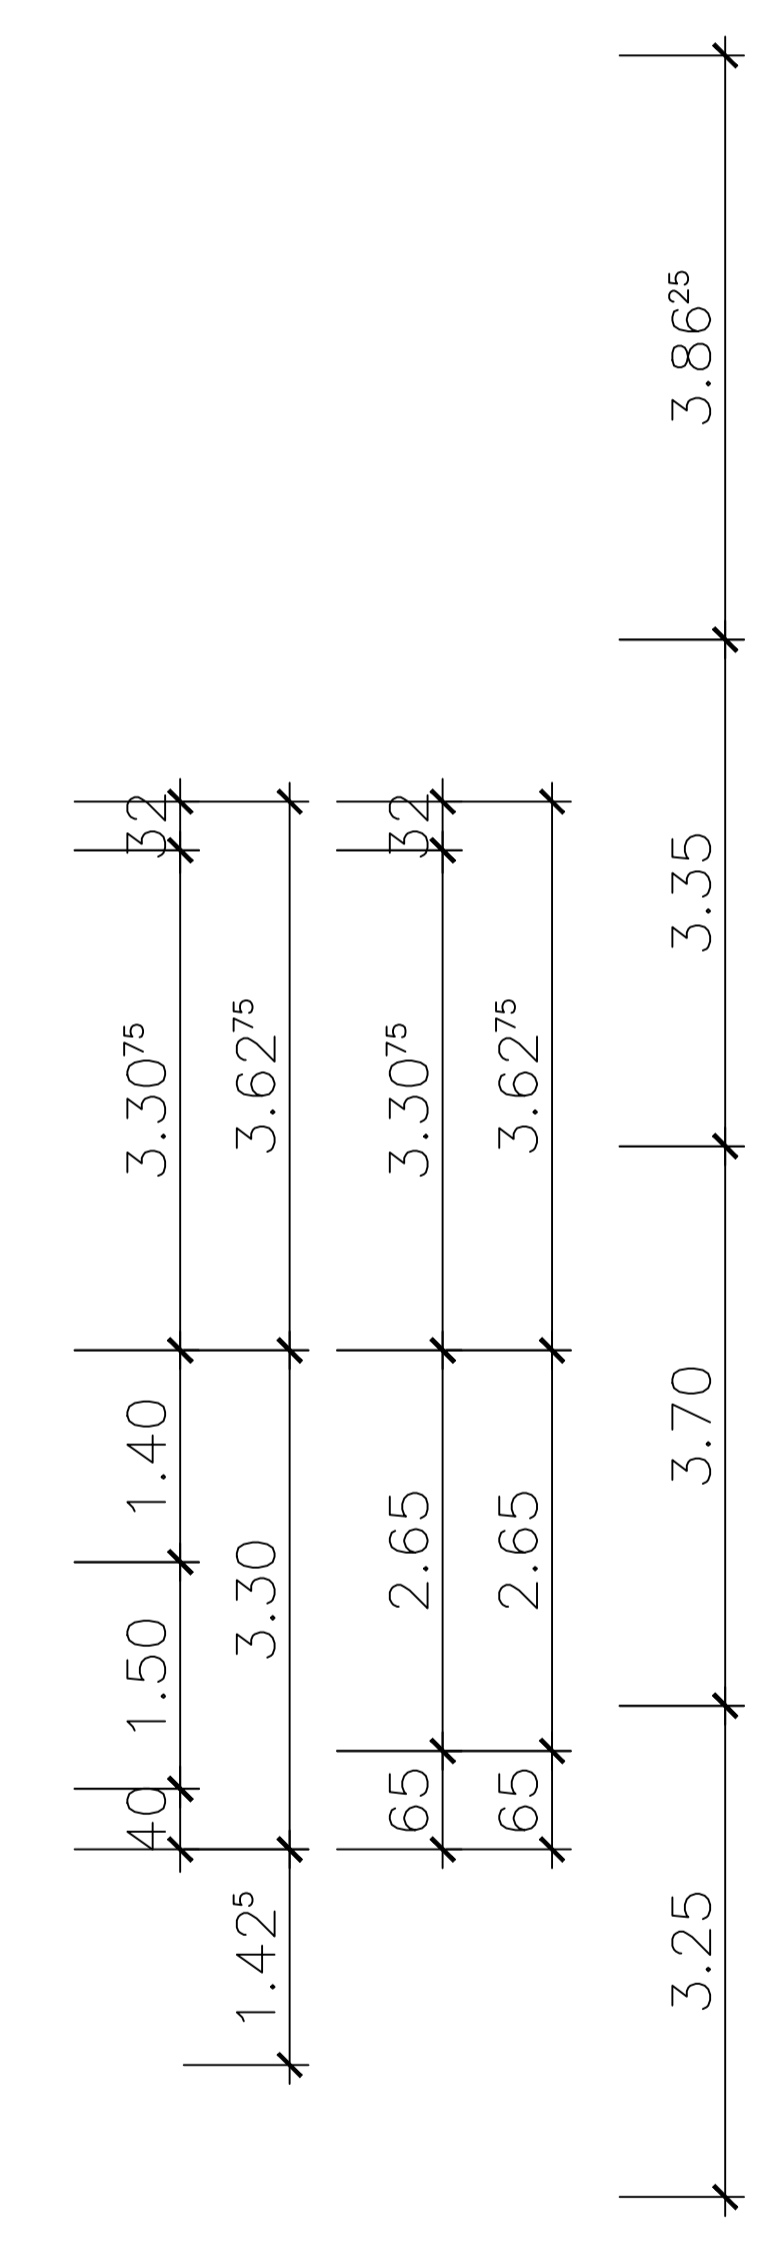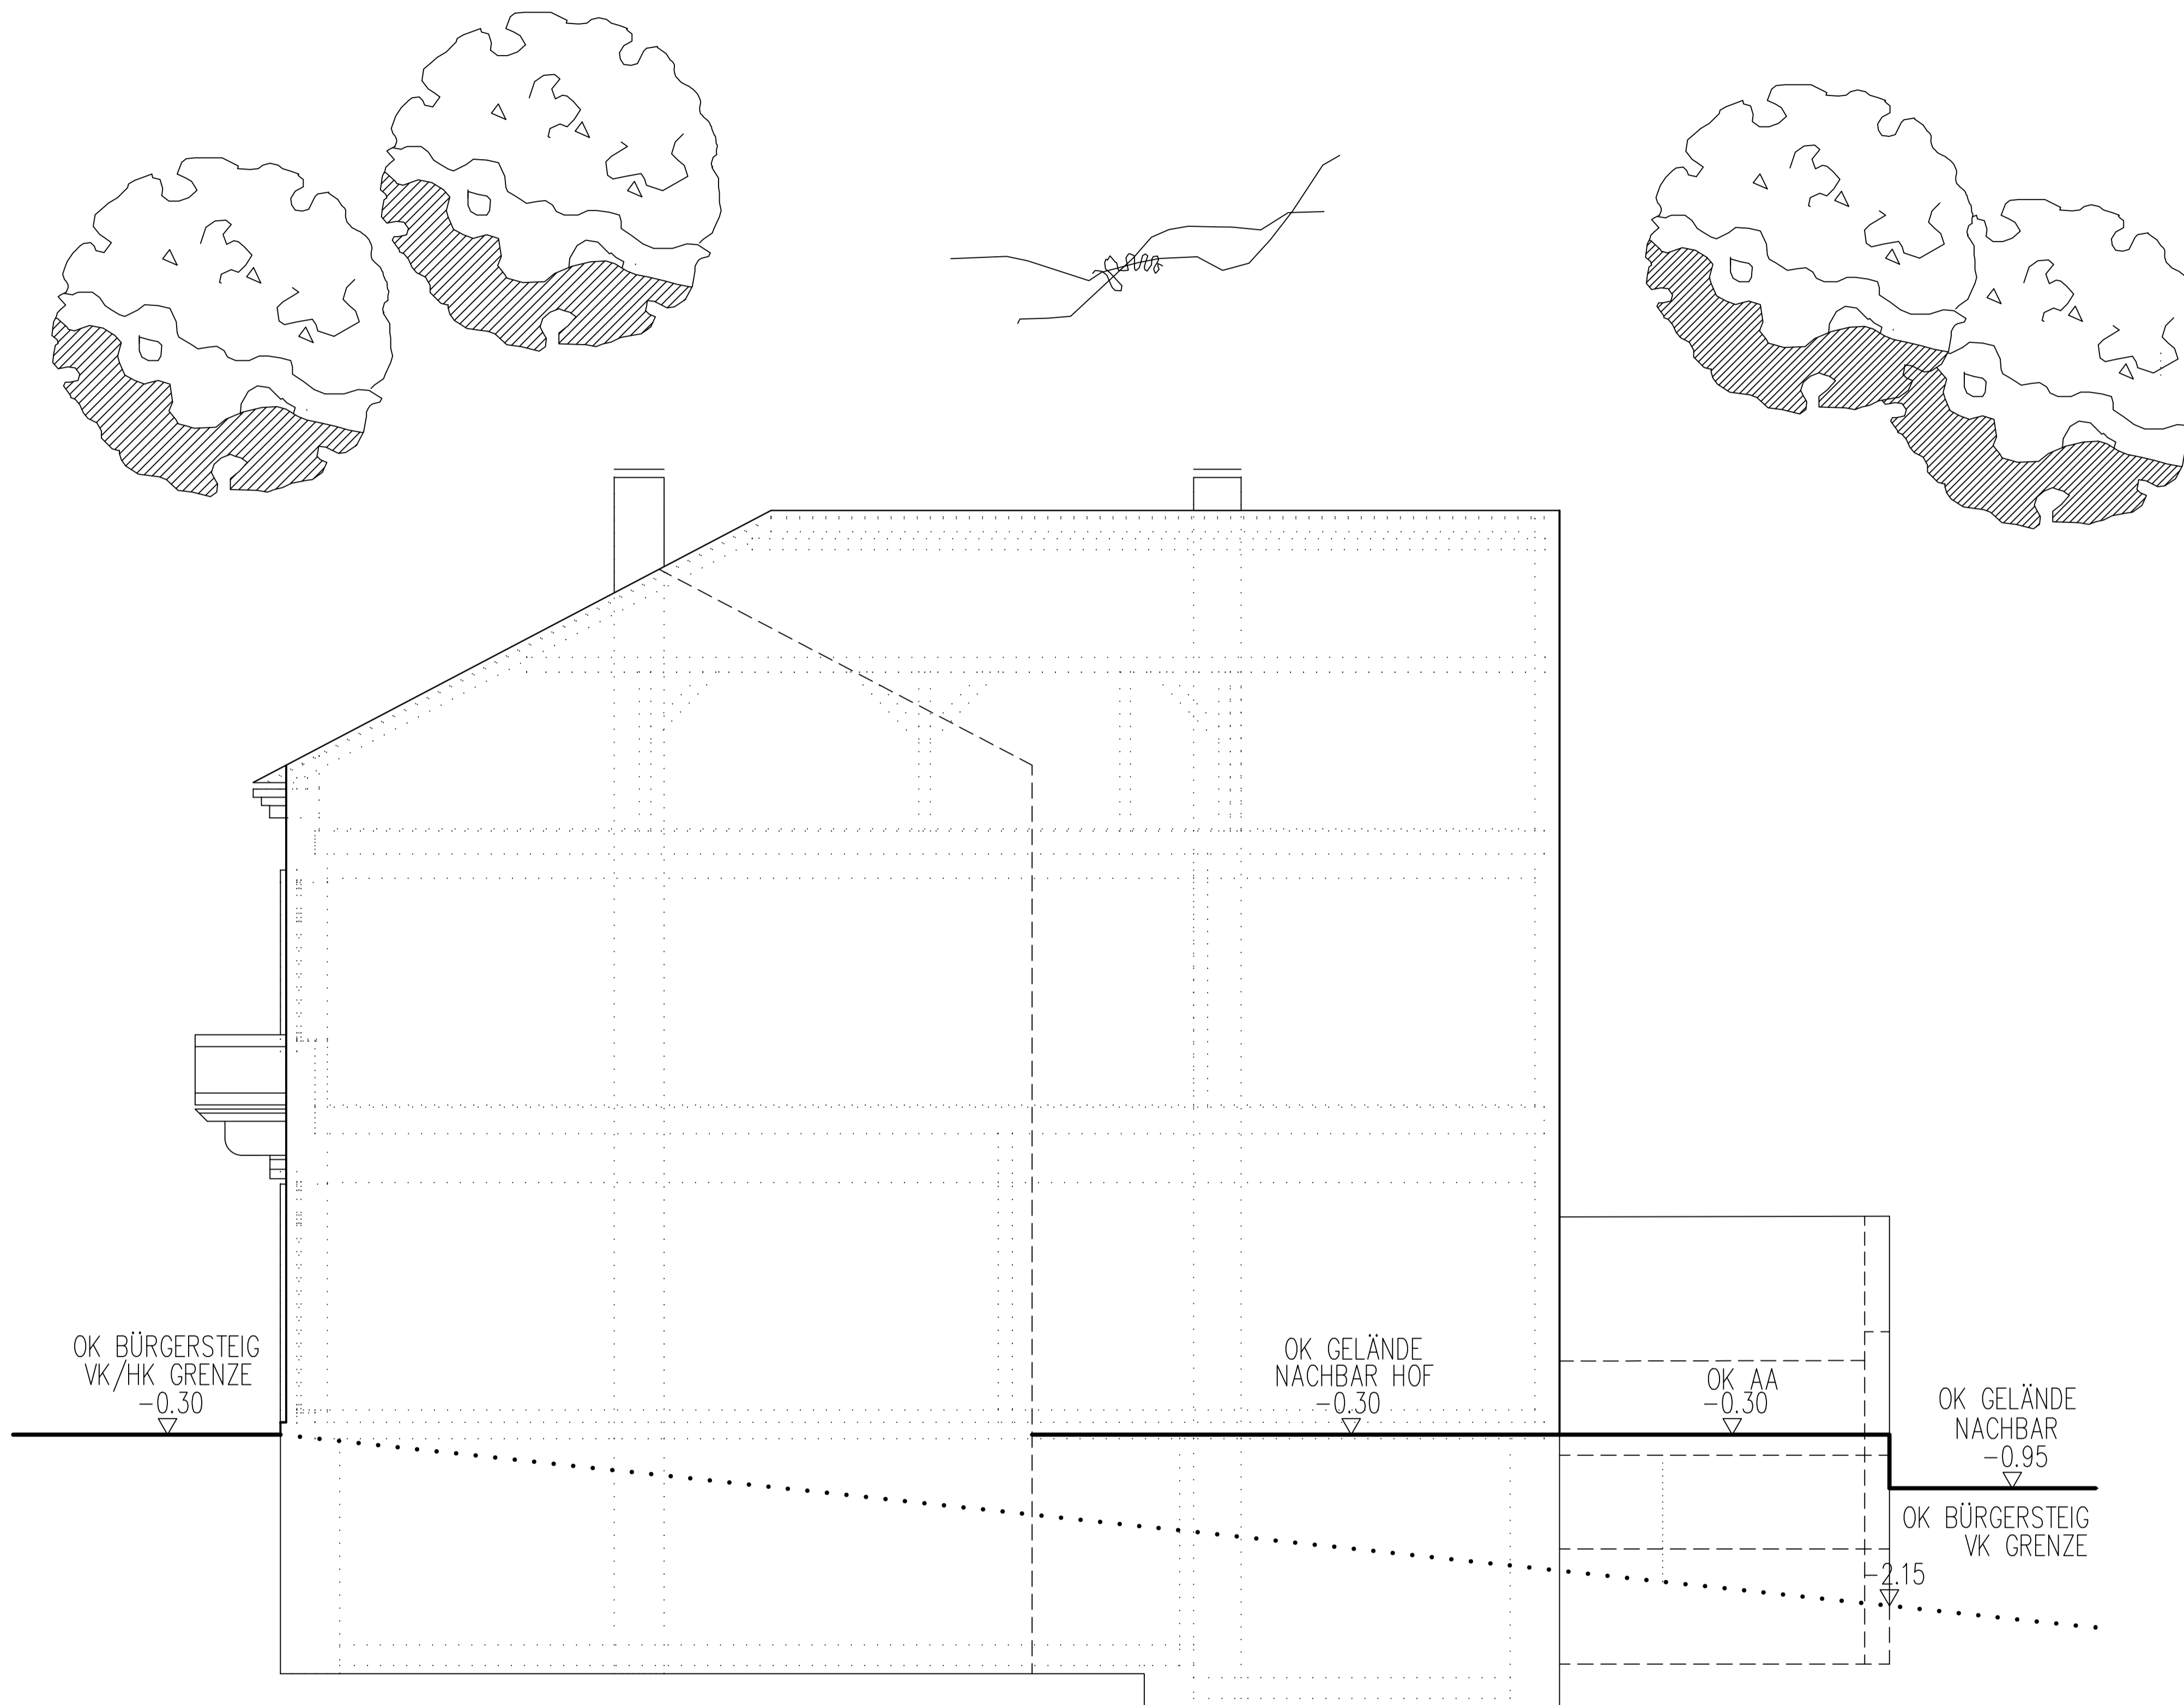

NACHBARGEBAUDE

OSTANSICHT  
BESTAND / NEUPLANUNG M 1 : 50