
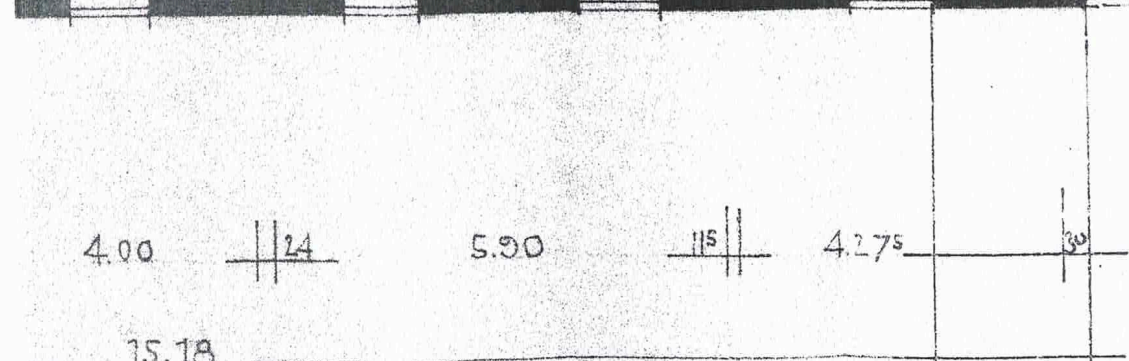


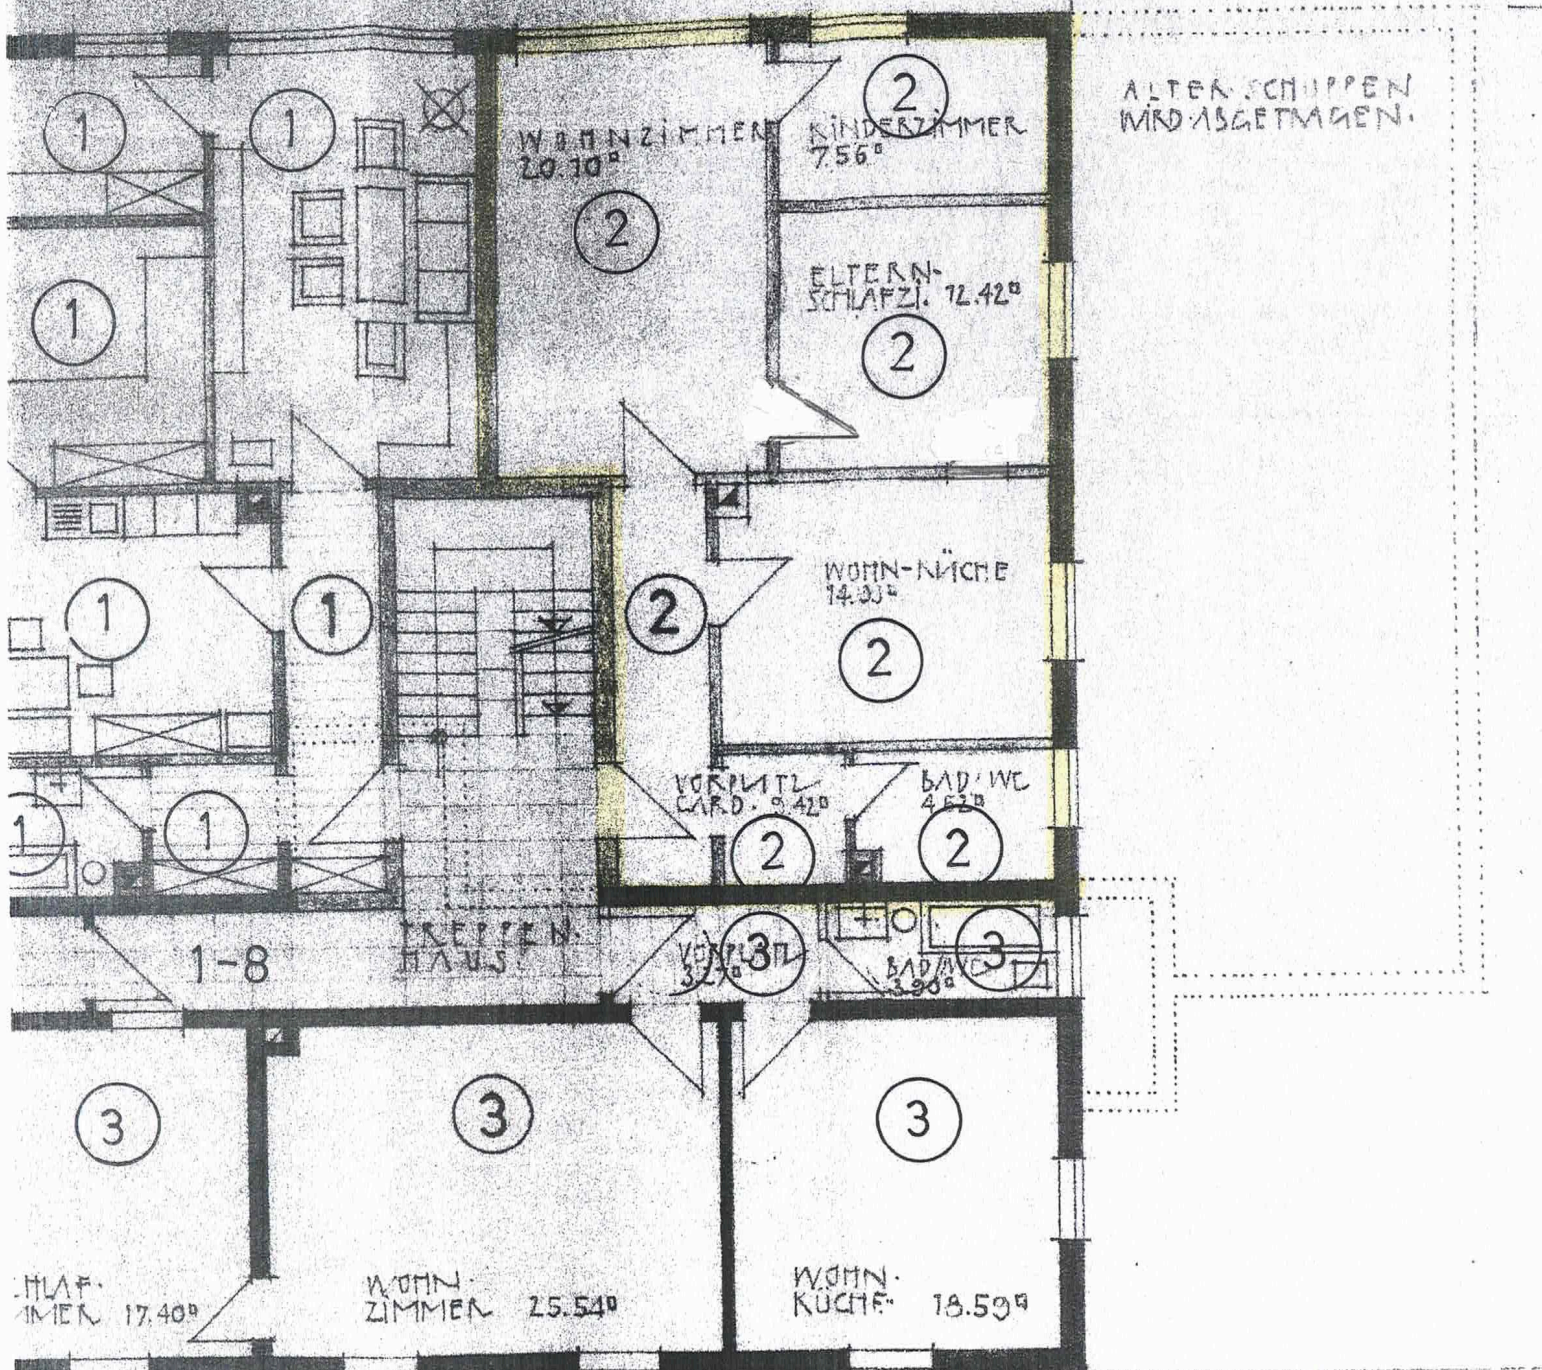

B
M
V
C
B

E
M

AUFTEILUNGSPLAN

Zur Bescheinigung vom 14.7.72
 Nr. 11/6-000/1- 11/72 (97)