
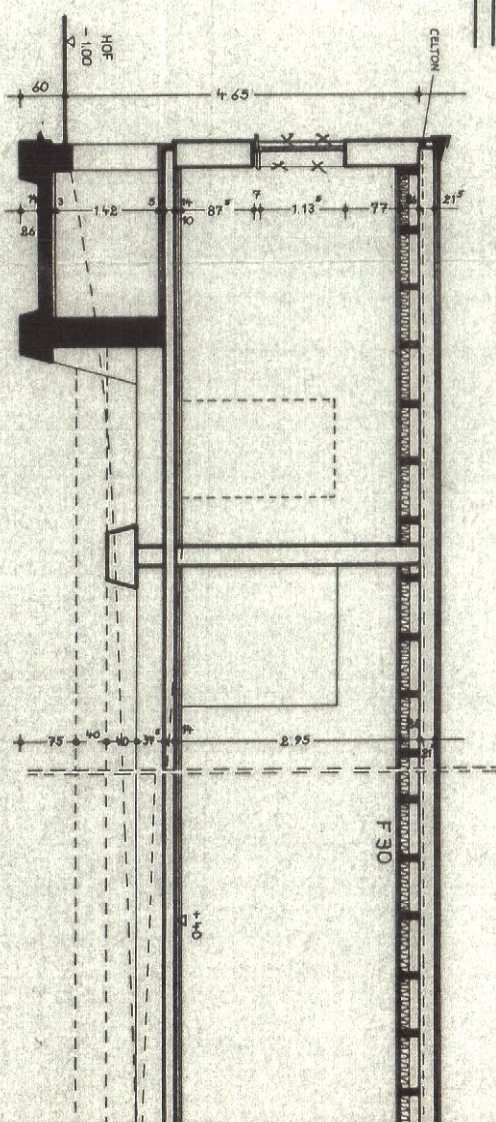
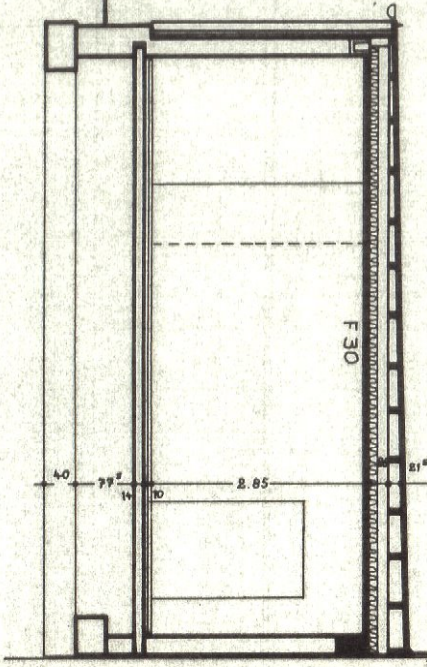


1189/1083

3. Sep. 1984

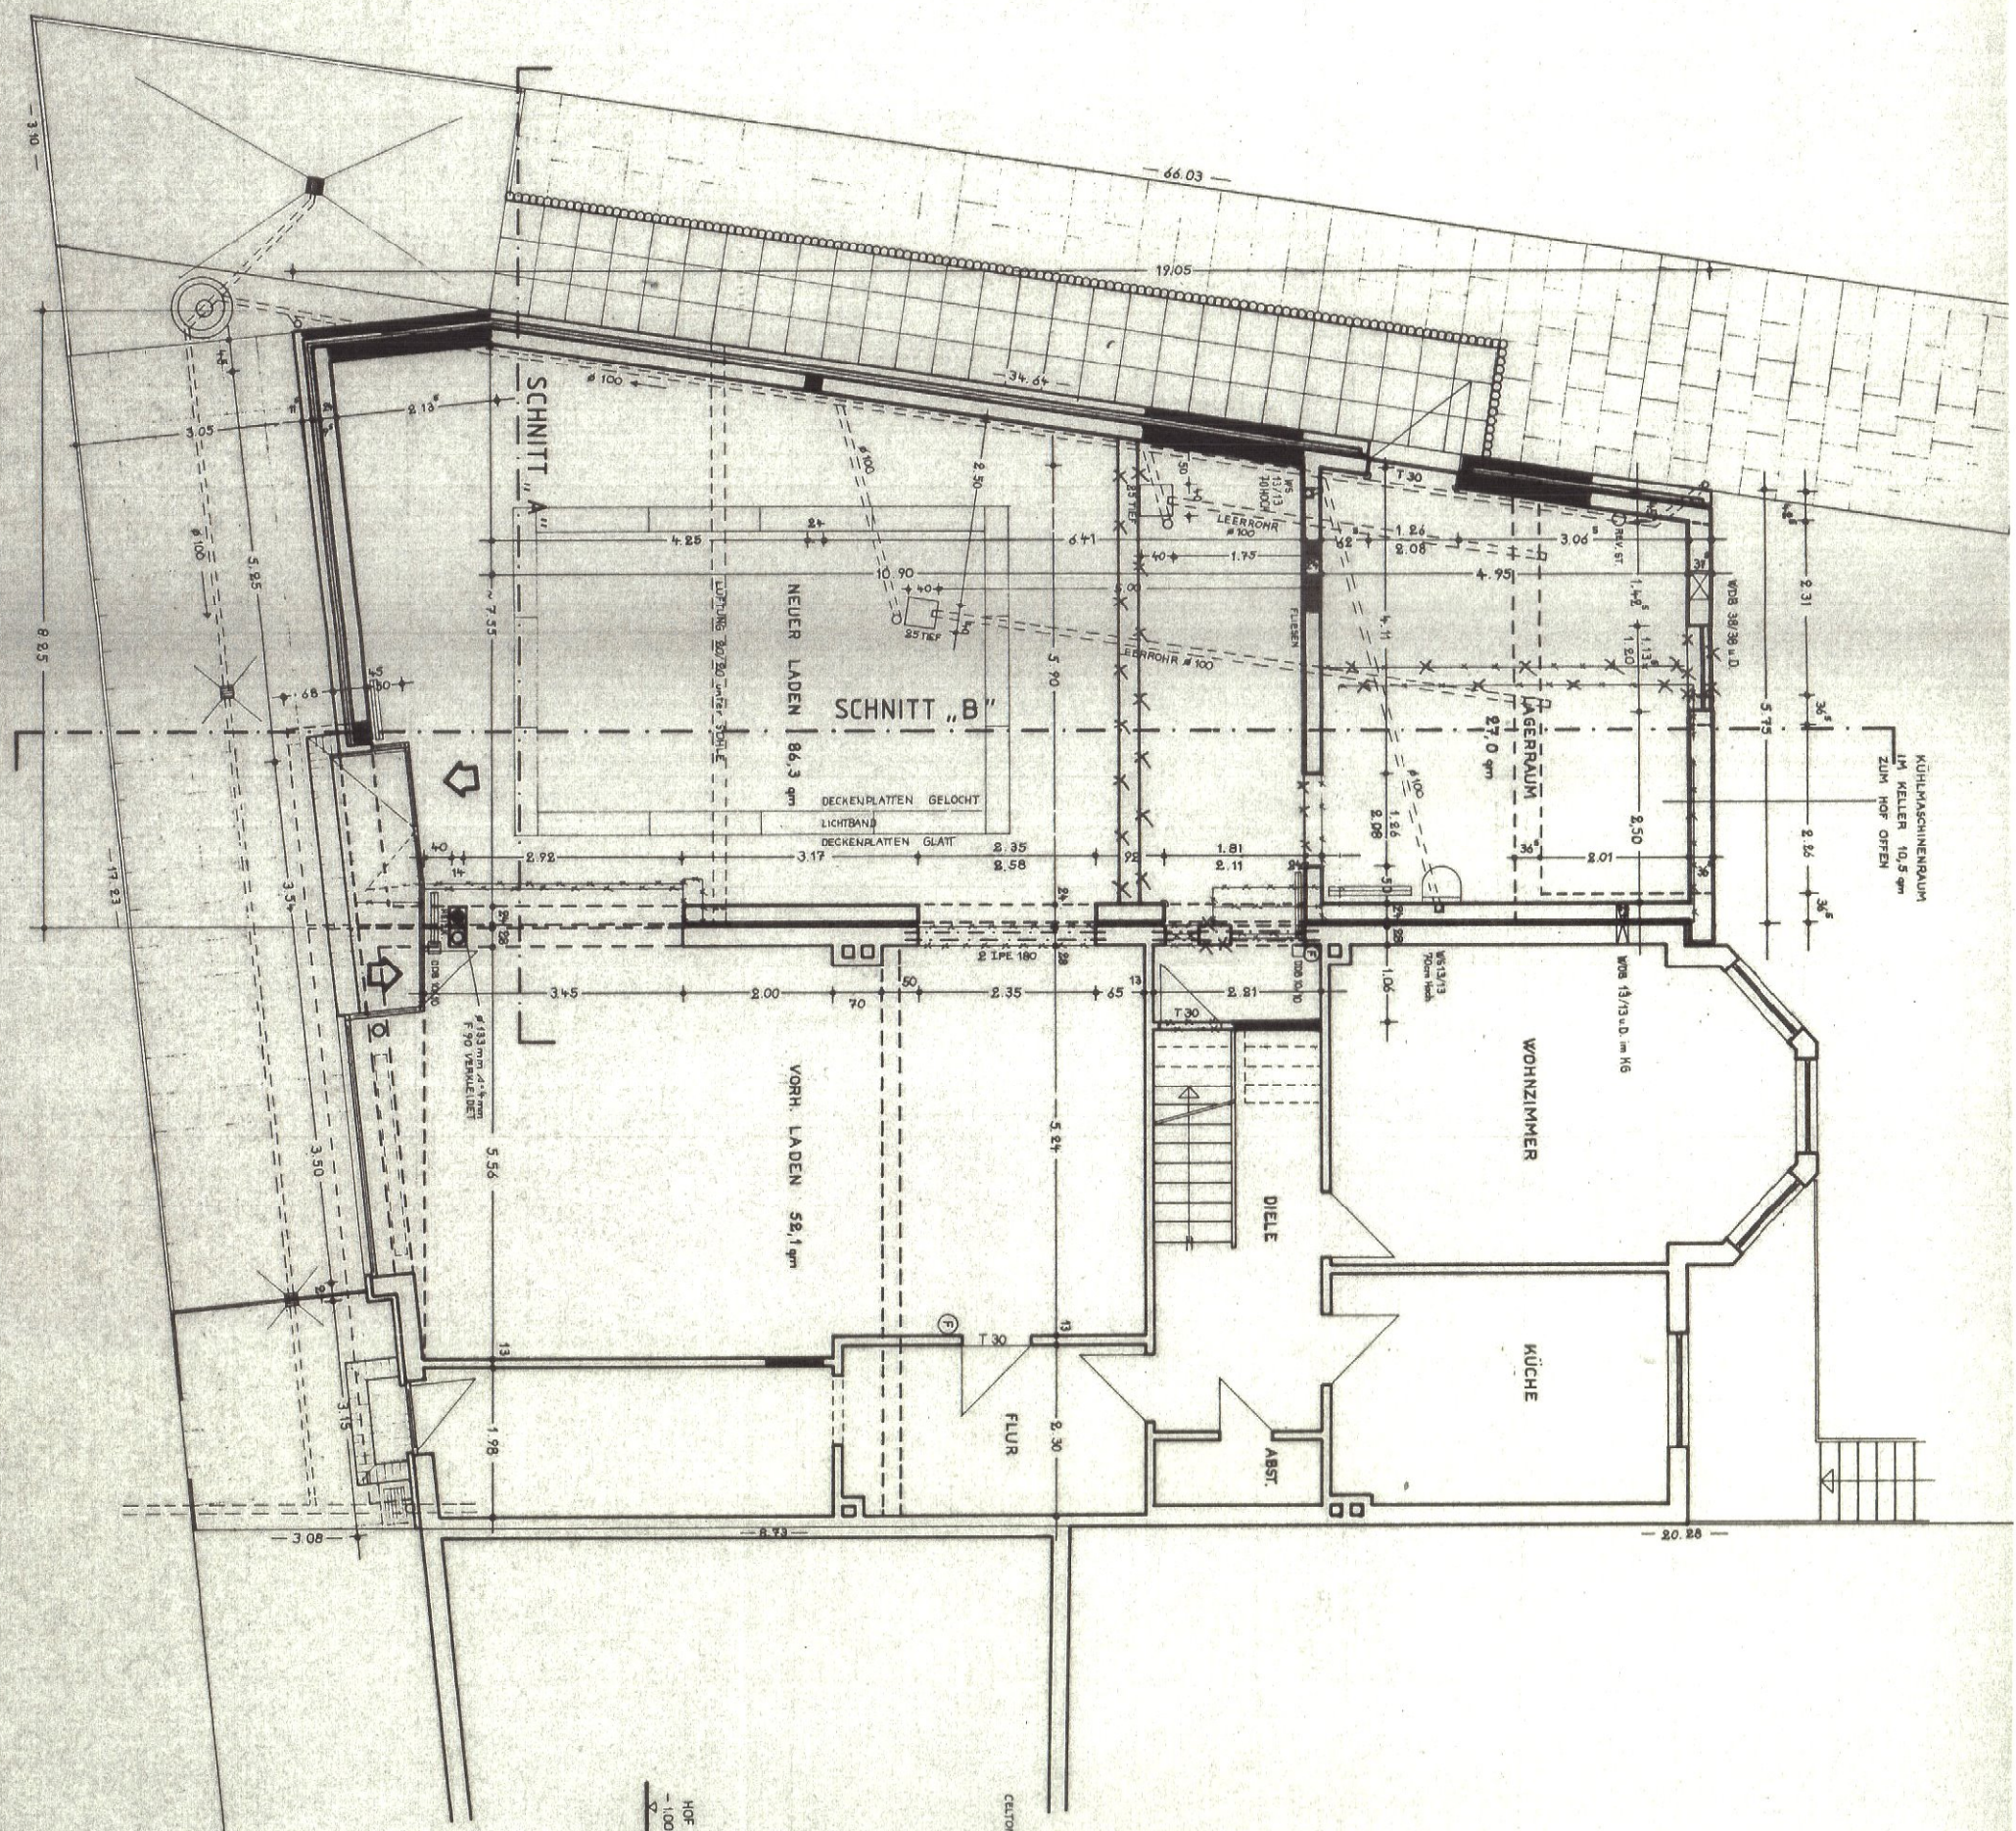

Handwritten signature: *M. W. W.*

DPLING WE	
BAUFORMEN	EF
BAUTEIL	EF
BAUHER	AM 6
DATUM	23.7
MASSSTAB	1:1
WEITERHOHE B.	