
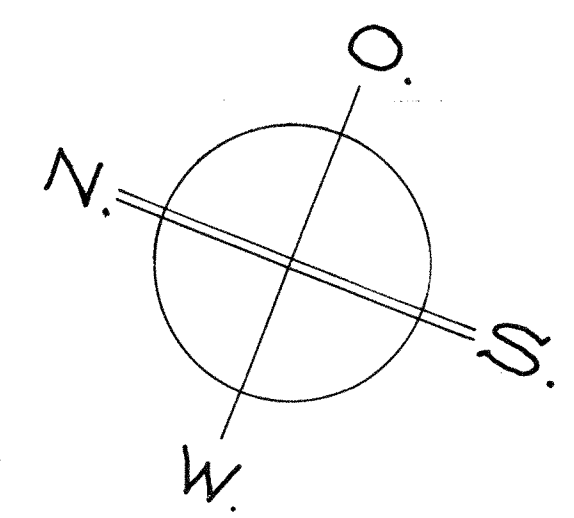


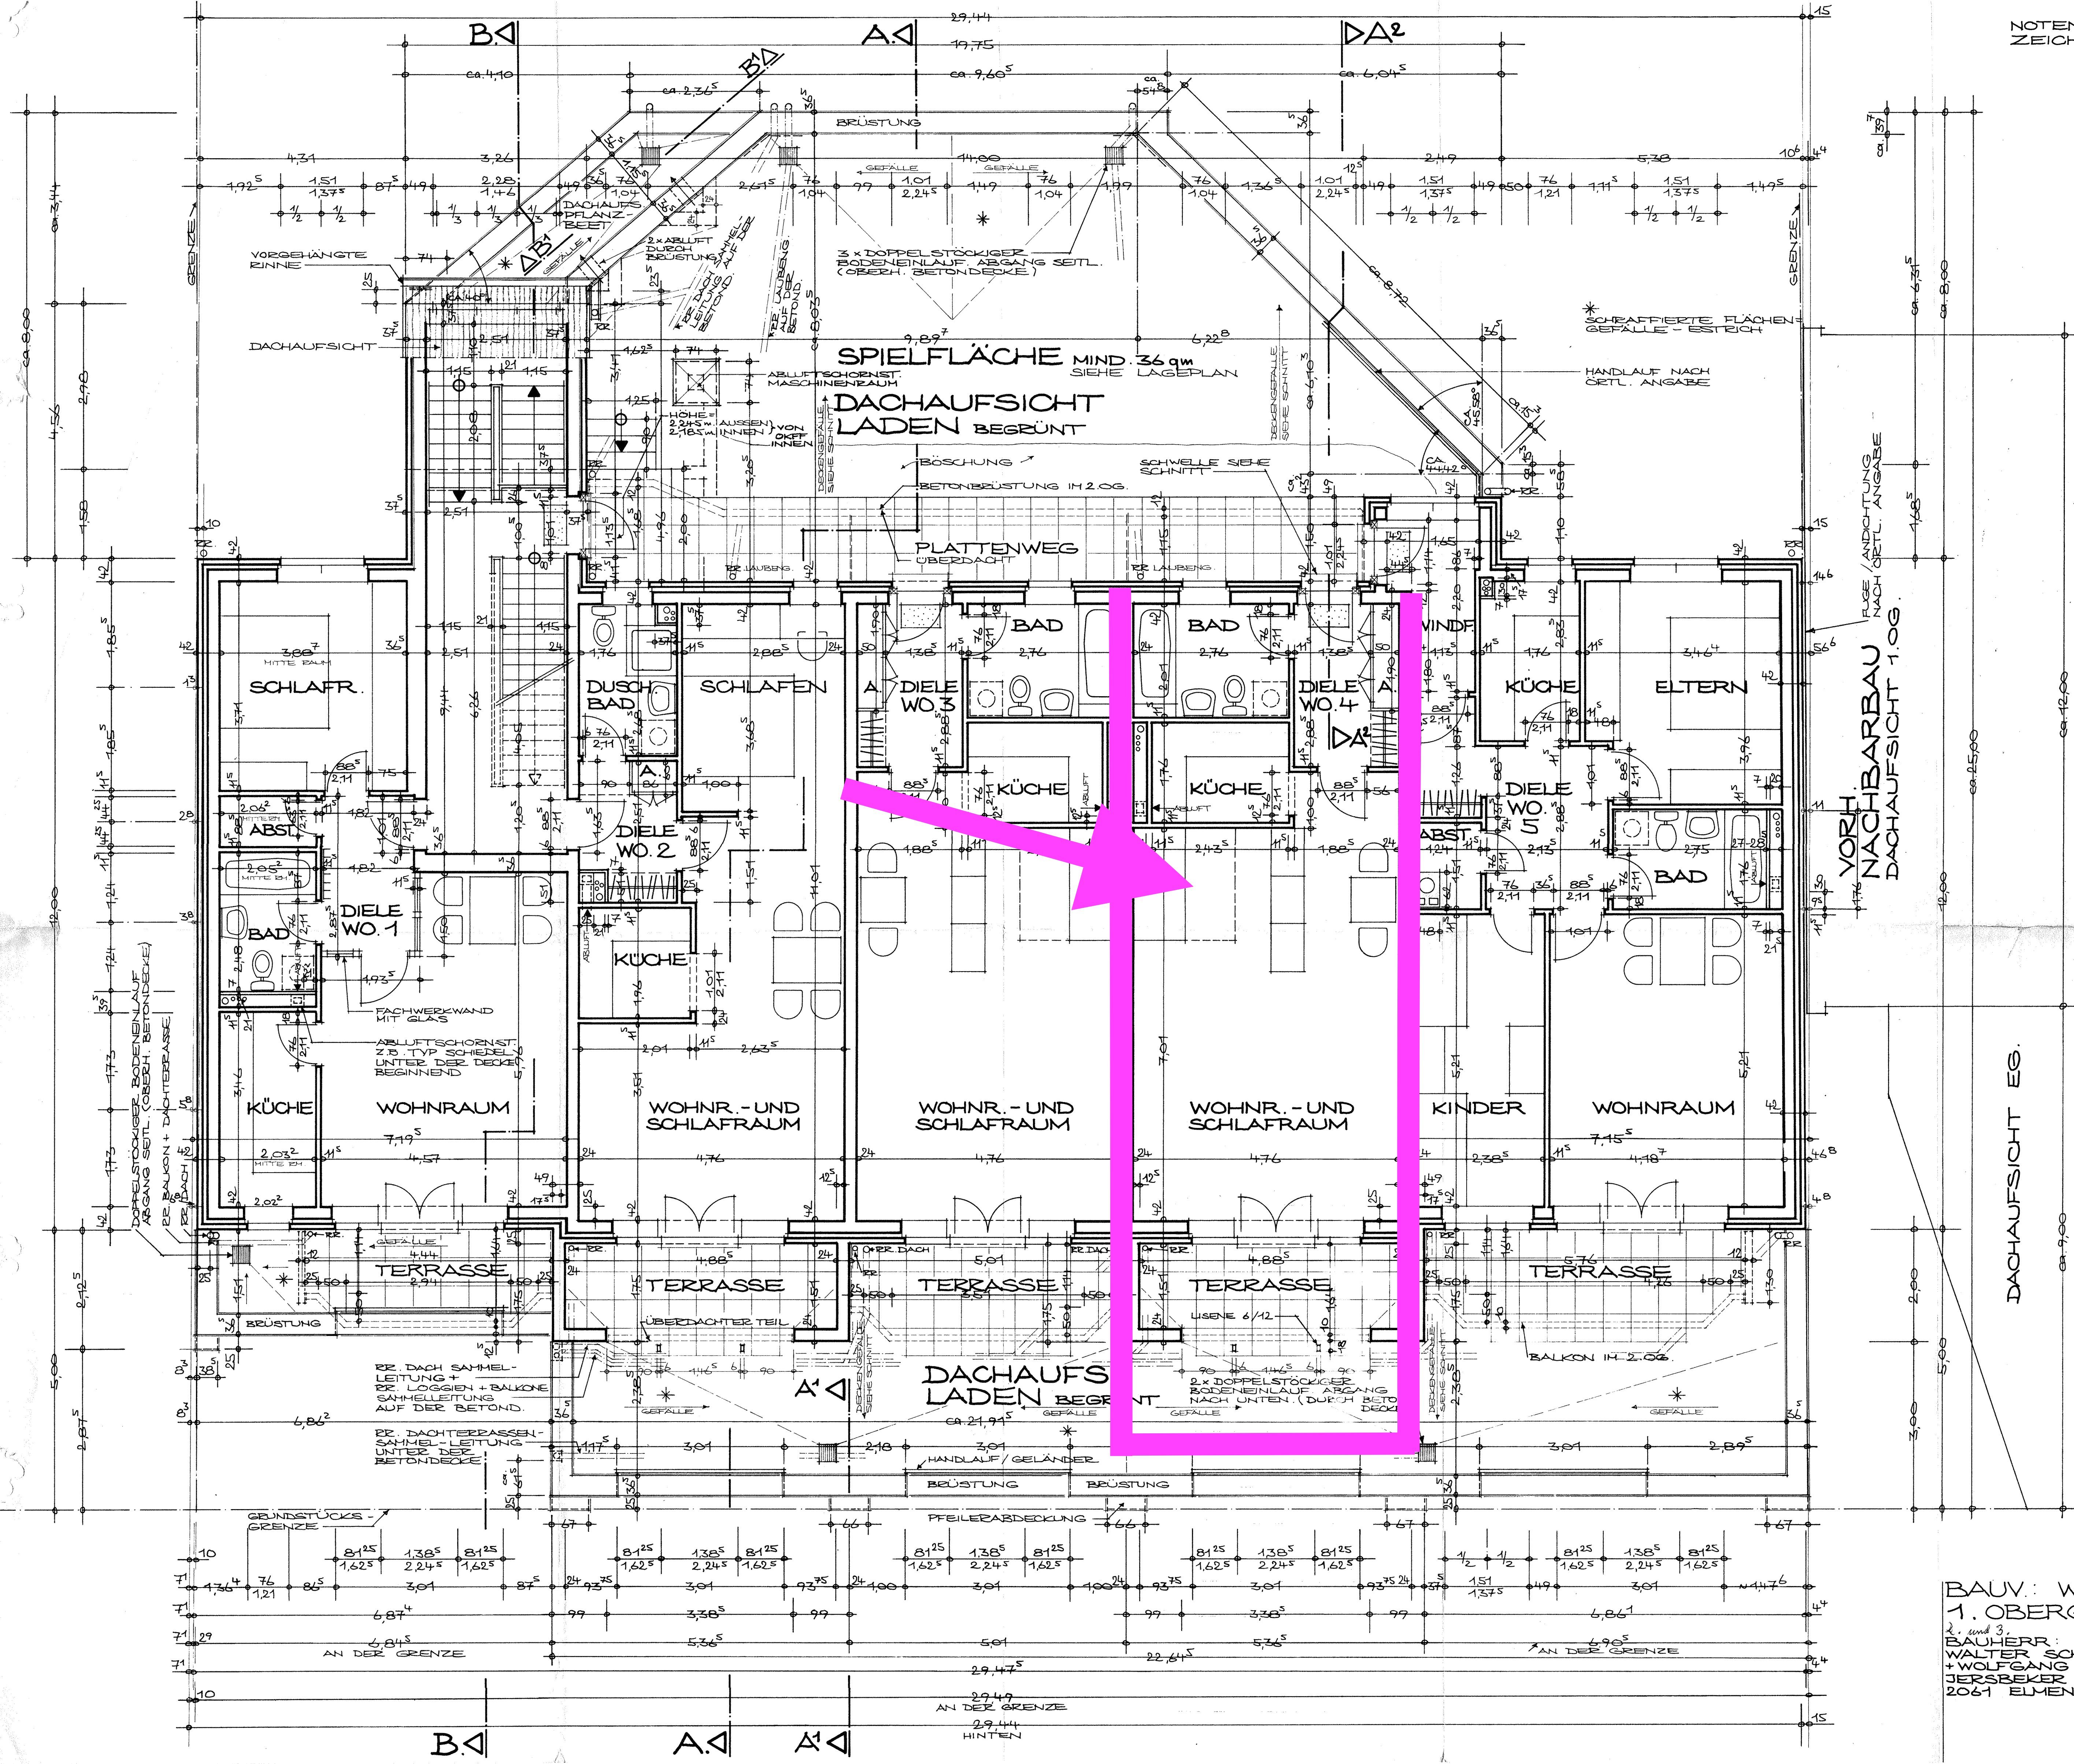

13.12.89
27.11.89
DATUM: 13.12.89
ANDERUNGEN: 27.11.89

BAUV: WEIDENALLEE 48-52
1. OBERGESCHOSS
M. = 1:50
ARCHITEKT: ENNO KLUNDER
RINGSTRASSE 174
HAMBURG 73/6783351
ZEICHNUNG 27 22.5.89