


SUP. UTIL TOTAL PLANTA PISO : 121,30 m²
SUP. CONSTRUIDA TOTAL PLANTA PISO : 175,78 m²

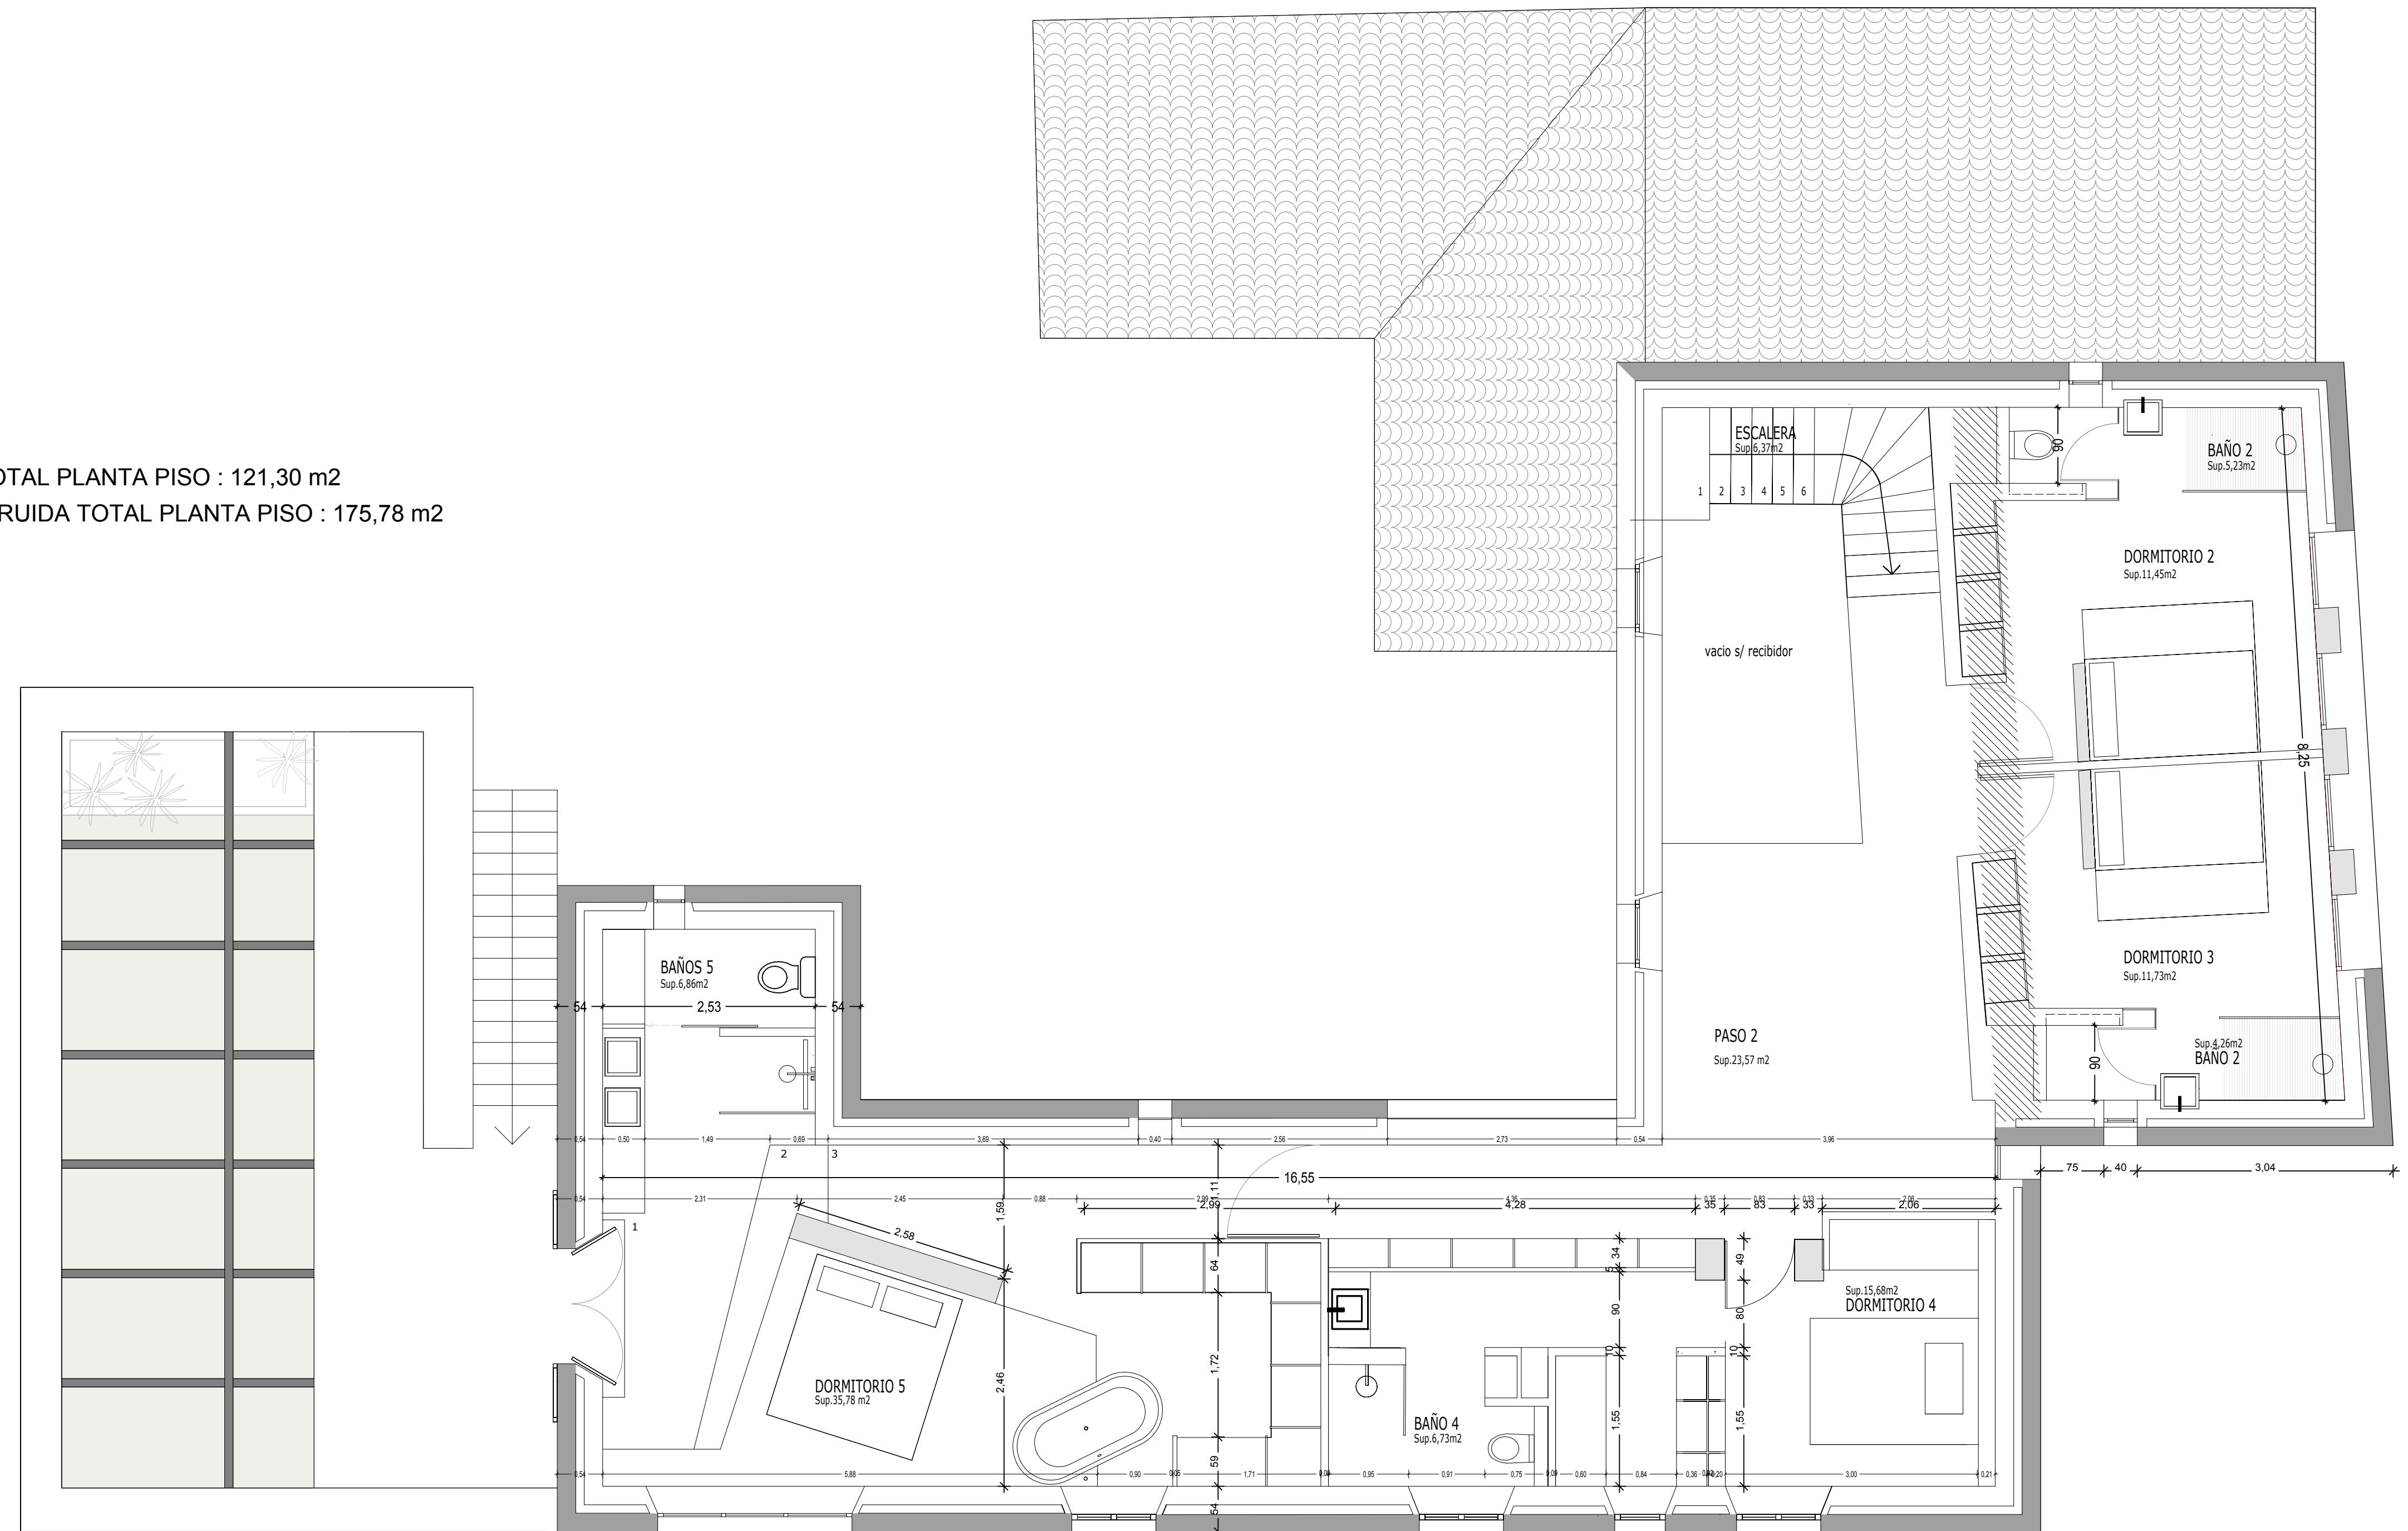

PLANTA PISO