


A Schnitt A-A 1:100

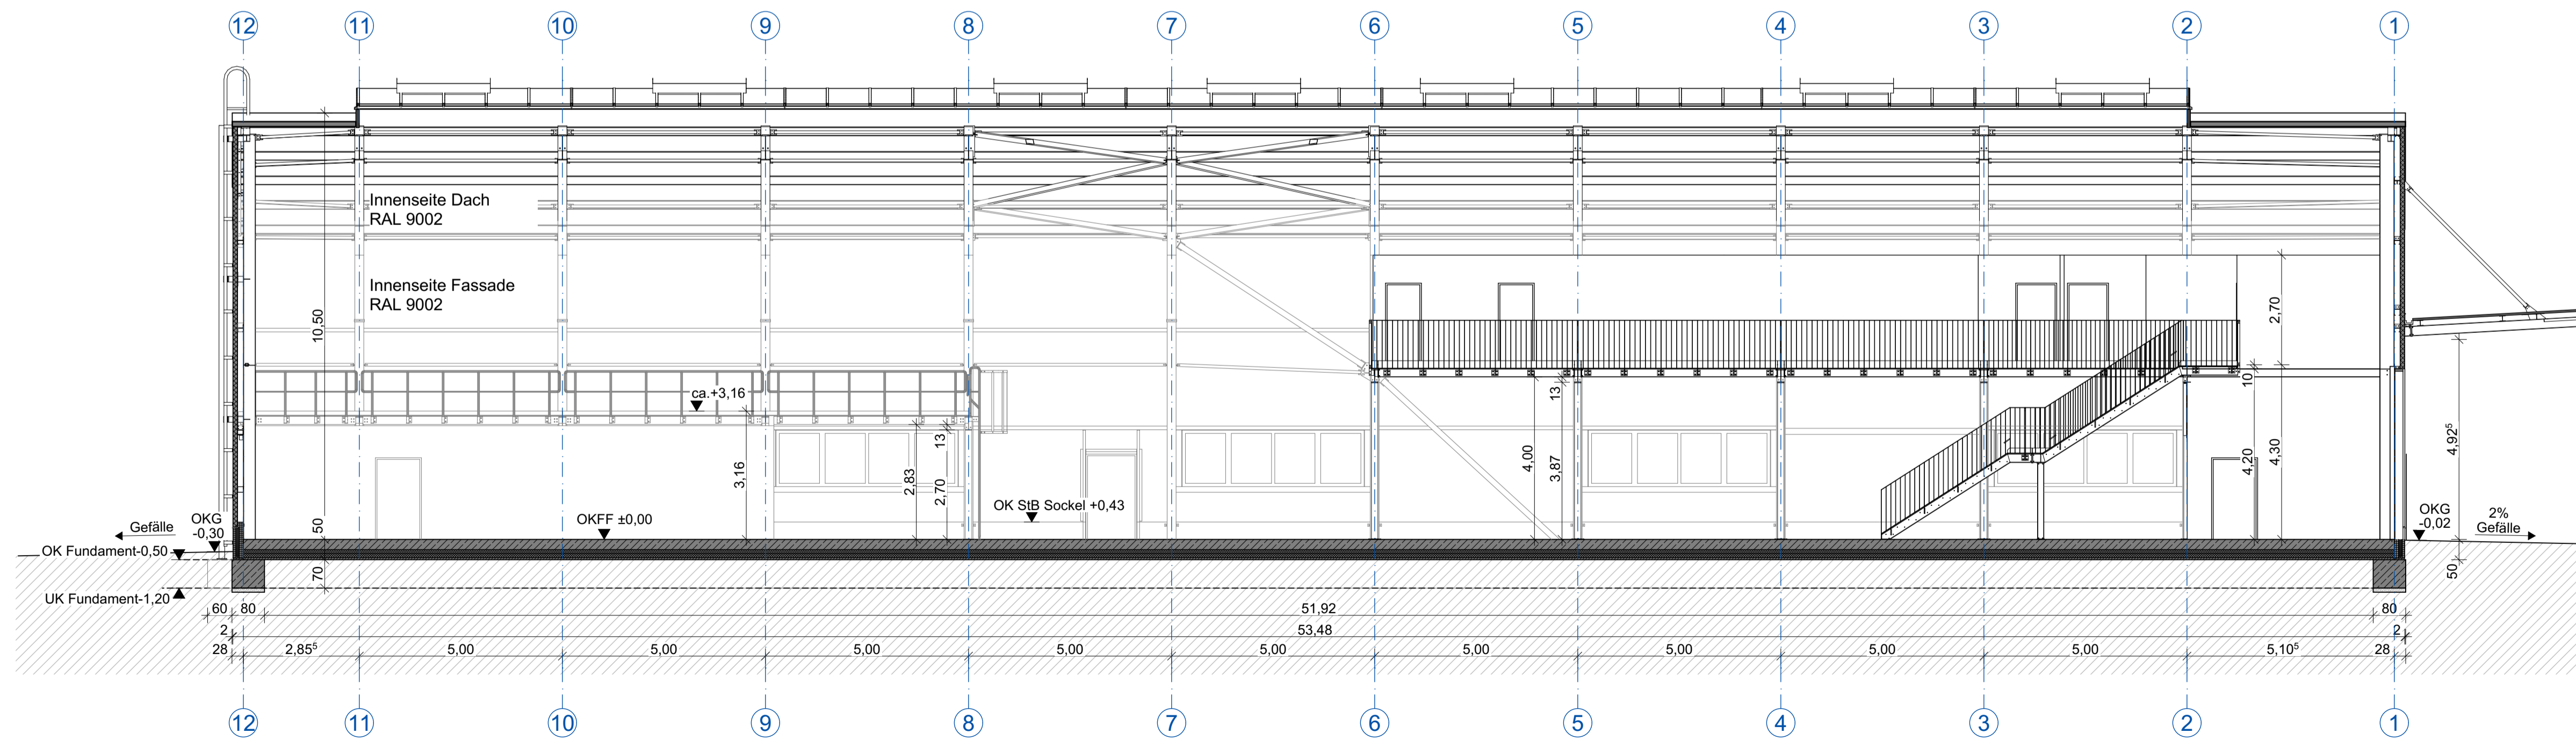

B Schnitt B-B 1:100