



FAÇADES ET TOITURES Ech 1/100

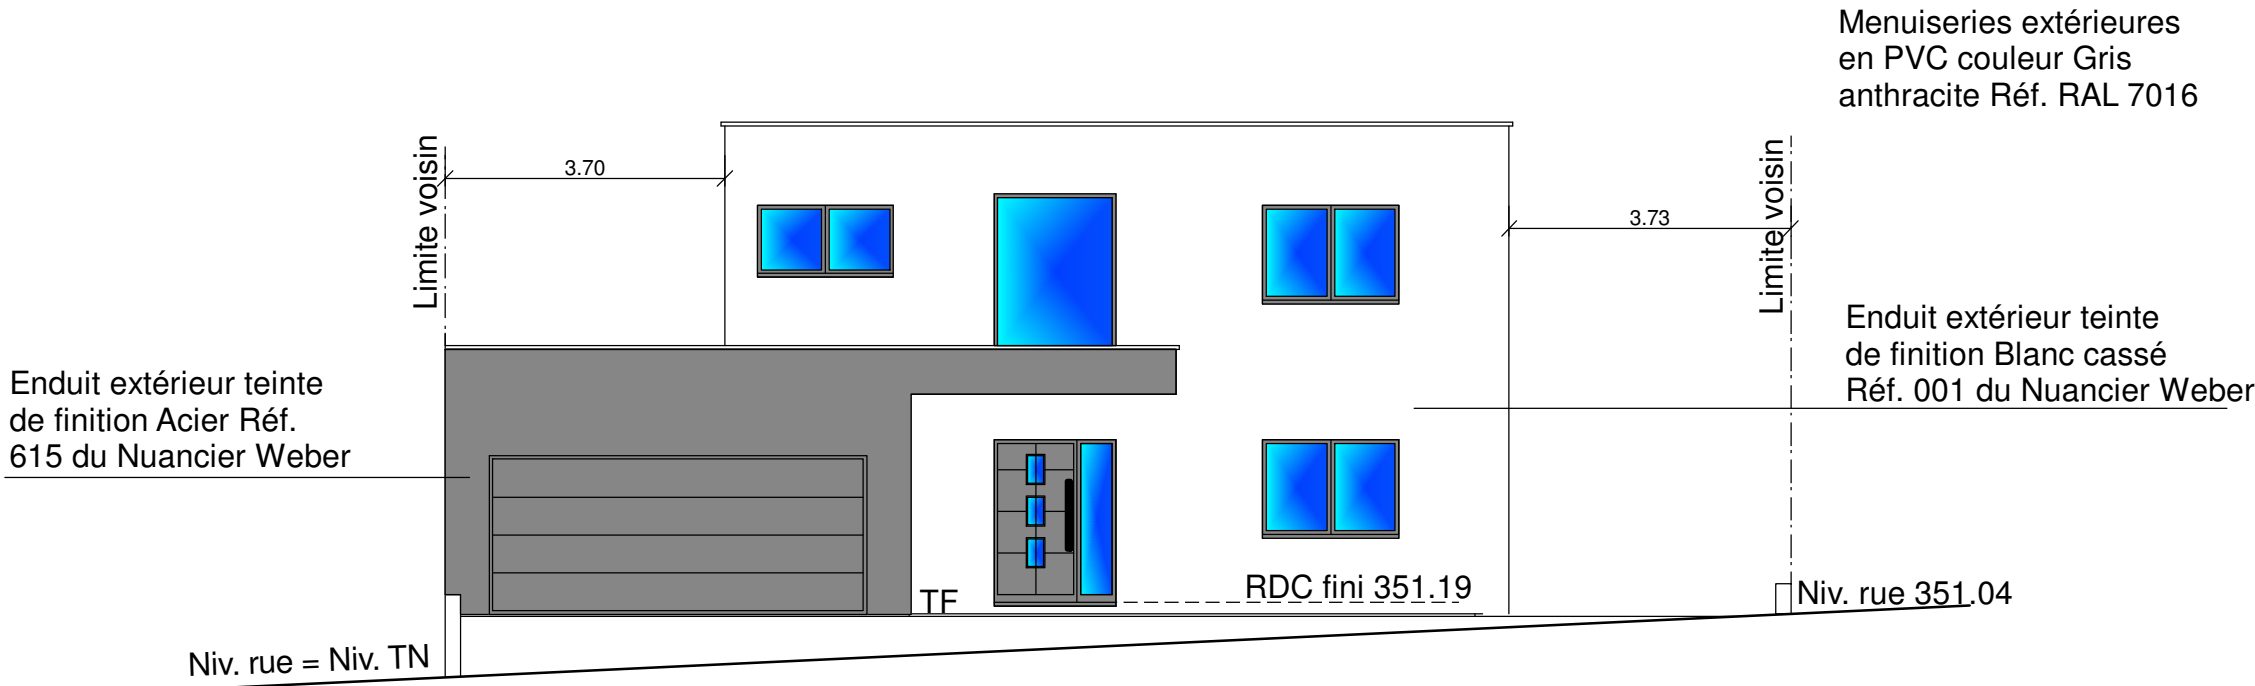


FAÇADE NORD

PCMI 05a

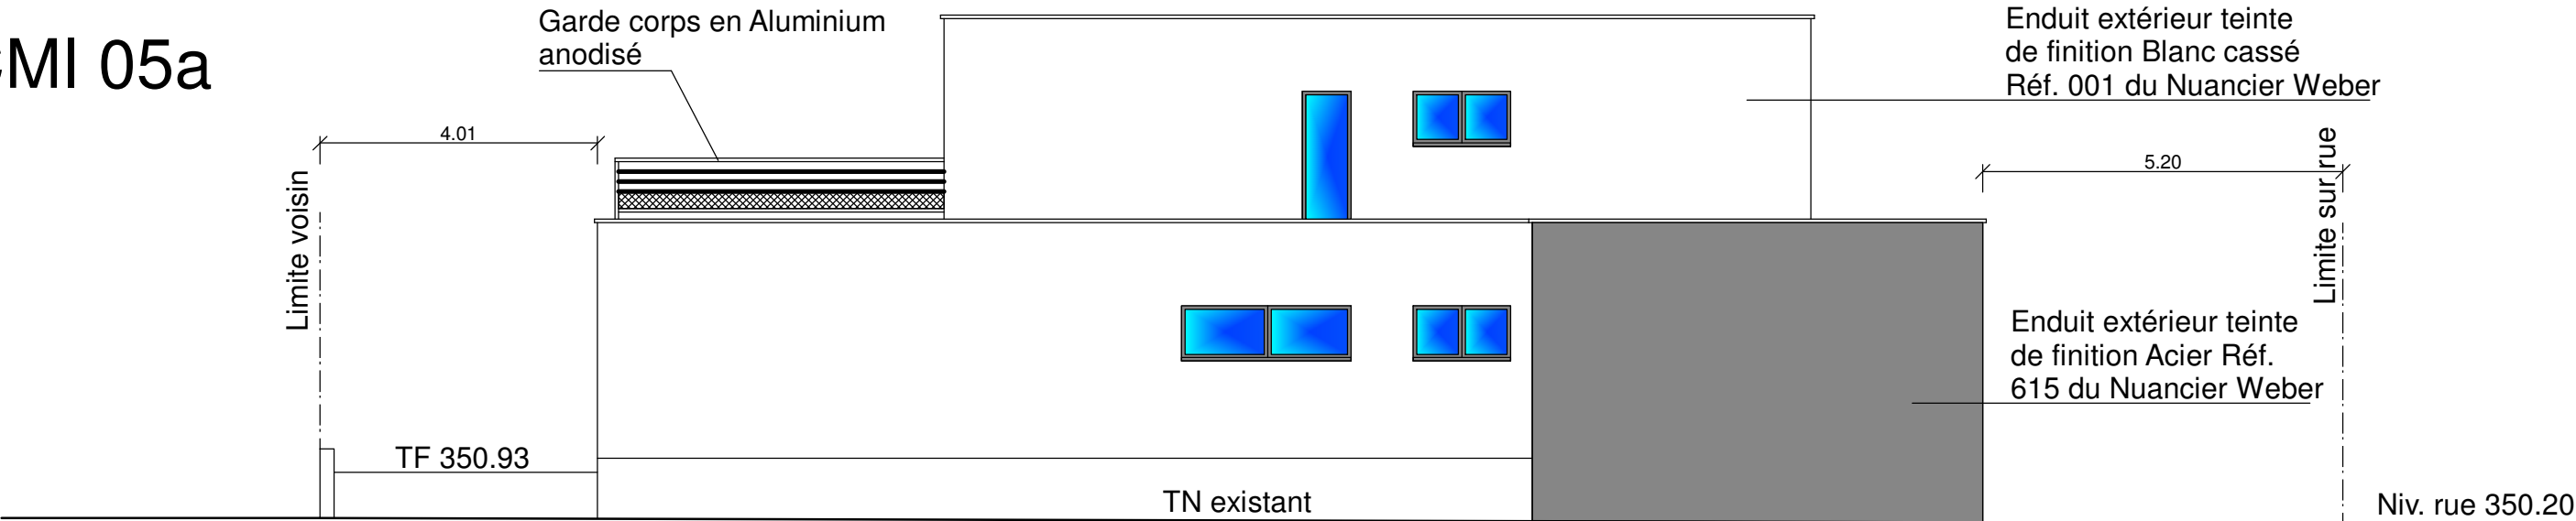

FAÇADE EST

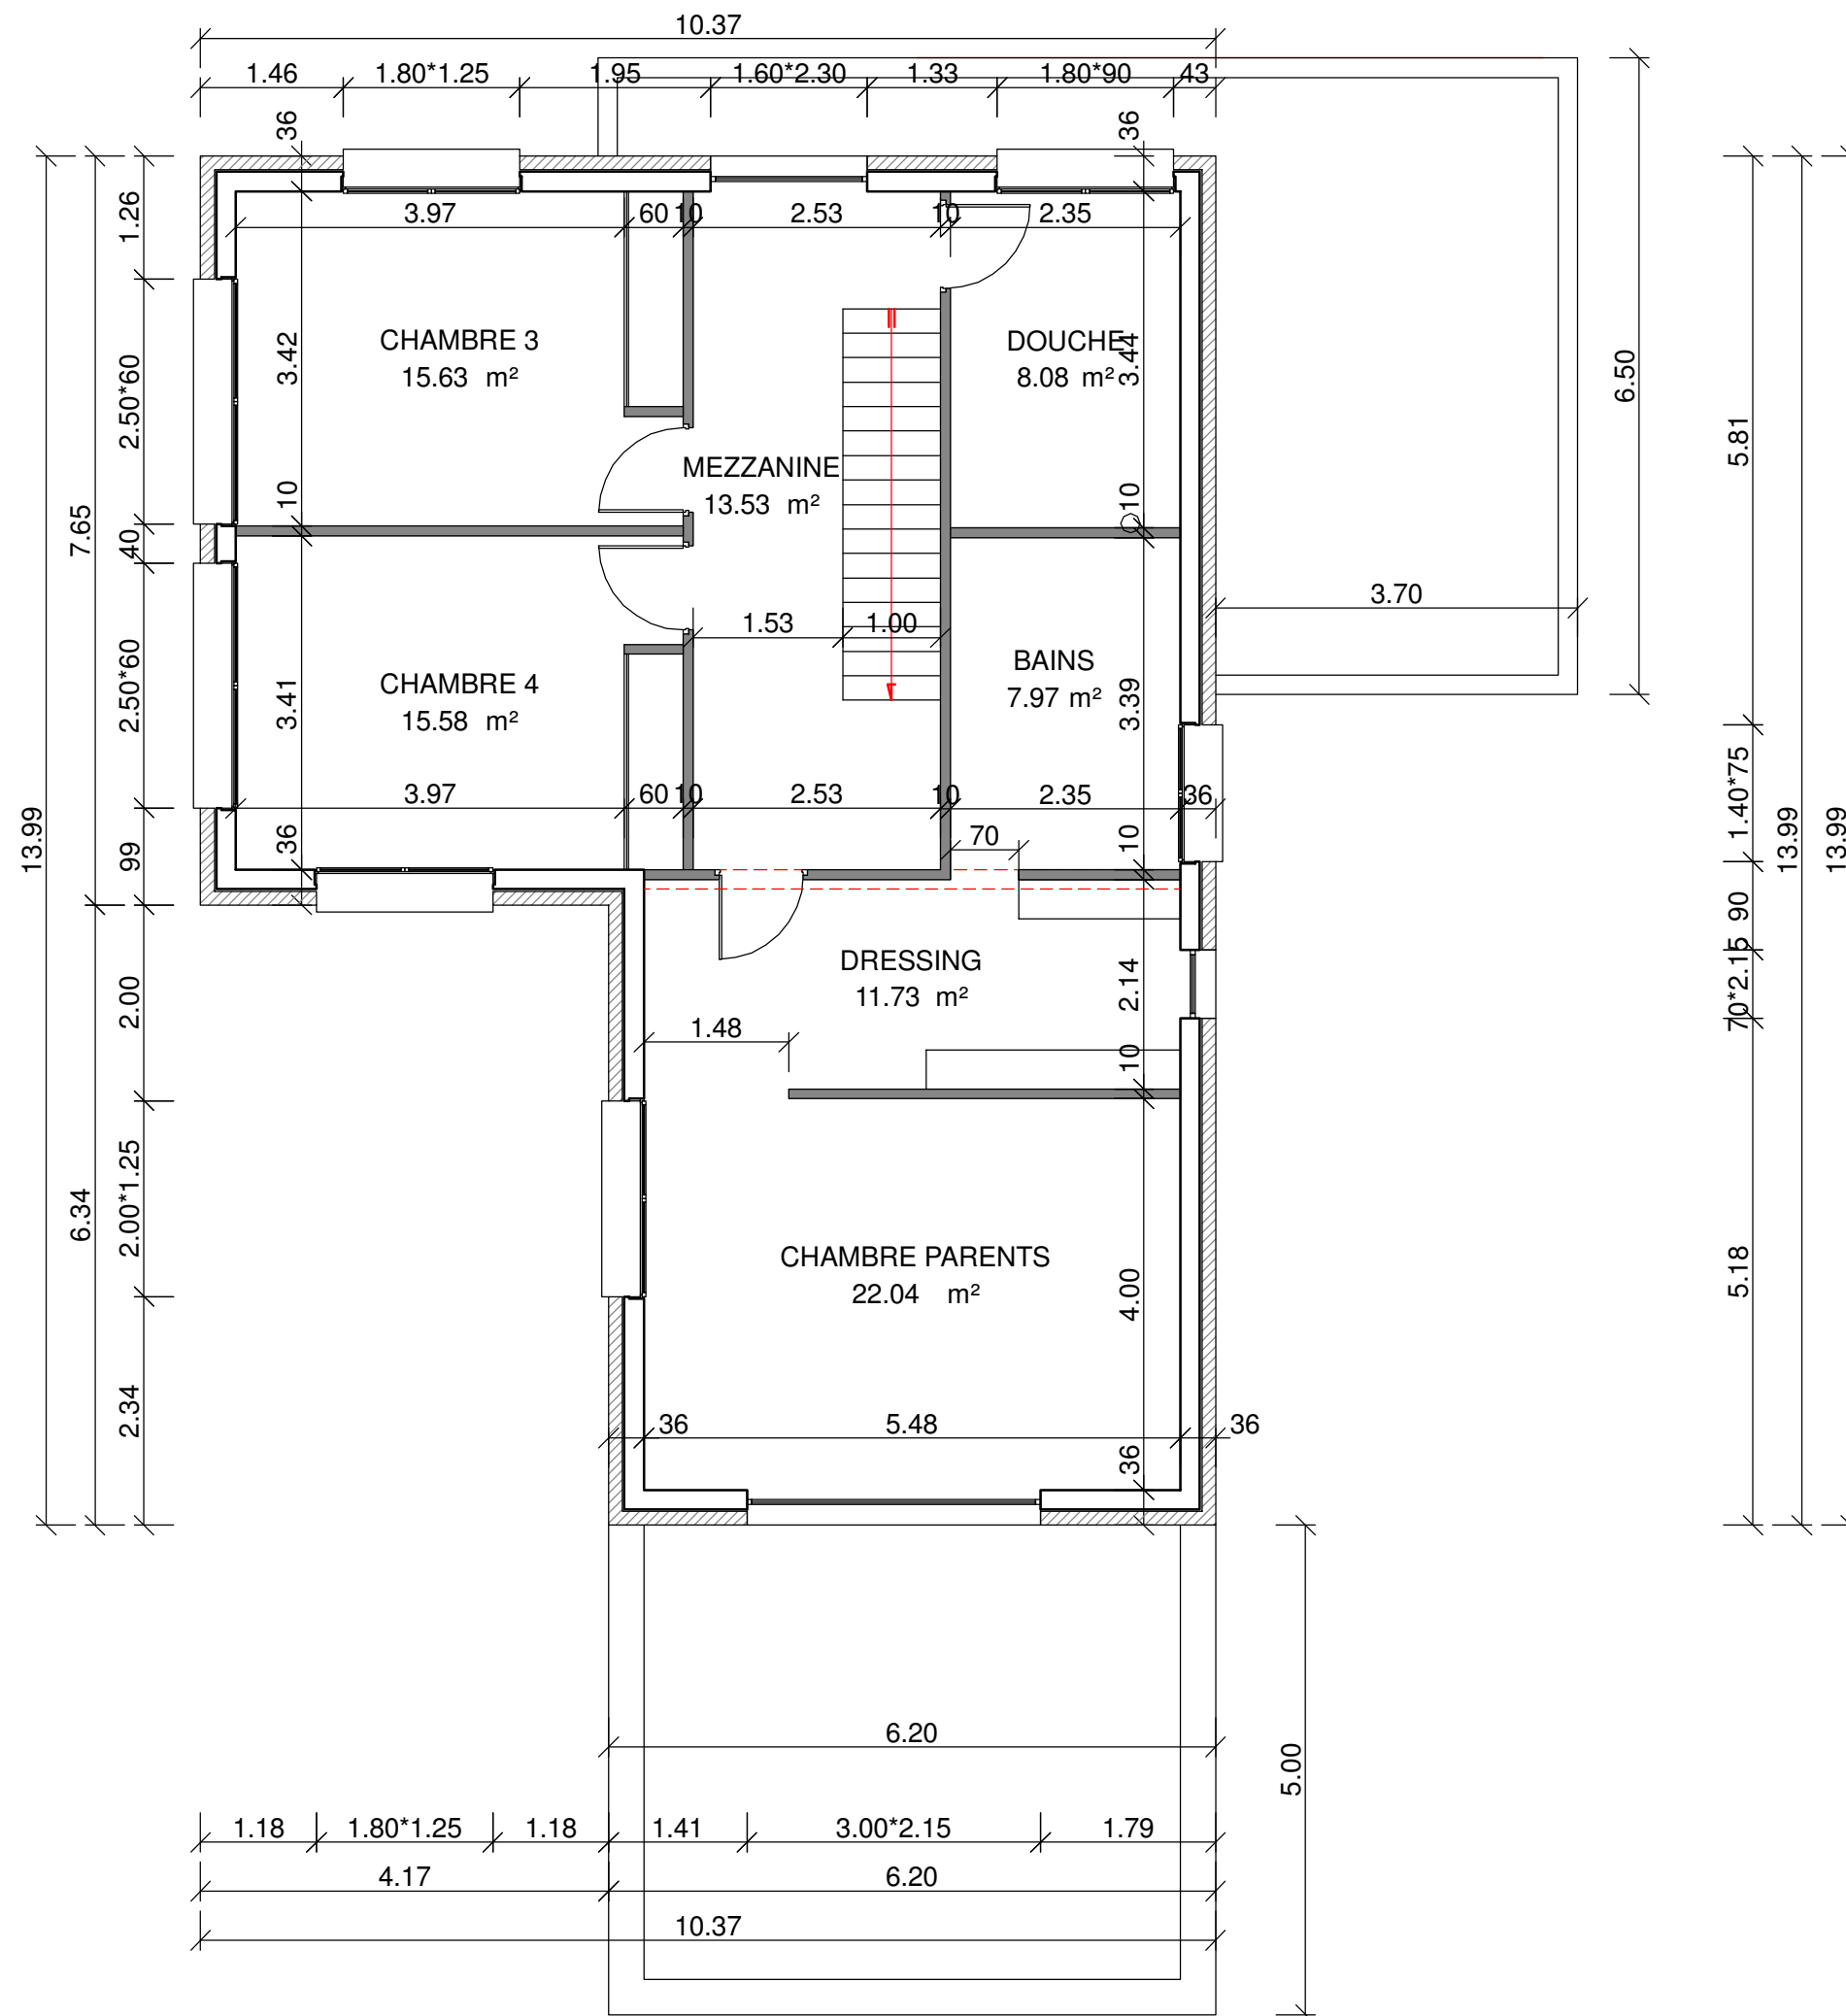


ETAGE Ech 1/75

Surface habitable : 94.56 m²

[illegible]

Architectural section drawing (COUPE B-B) of a building. The drawing shows a cross-section with various rooms and structural elements. Key dimensions include a total width of 6.88m, a total depth of 7.28m, and a total height of 357.54m. The ground level is marked as 'Niv. rue 351.04'. The roof level is marked as 'TF 350.93'. The section is bounded by 'Limite sur rue' on the left and 'Limite voisin' on the right. The section is labeled 'COUPE B-B' in large bold letters.




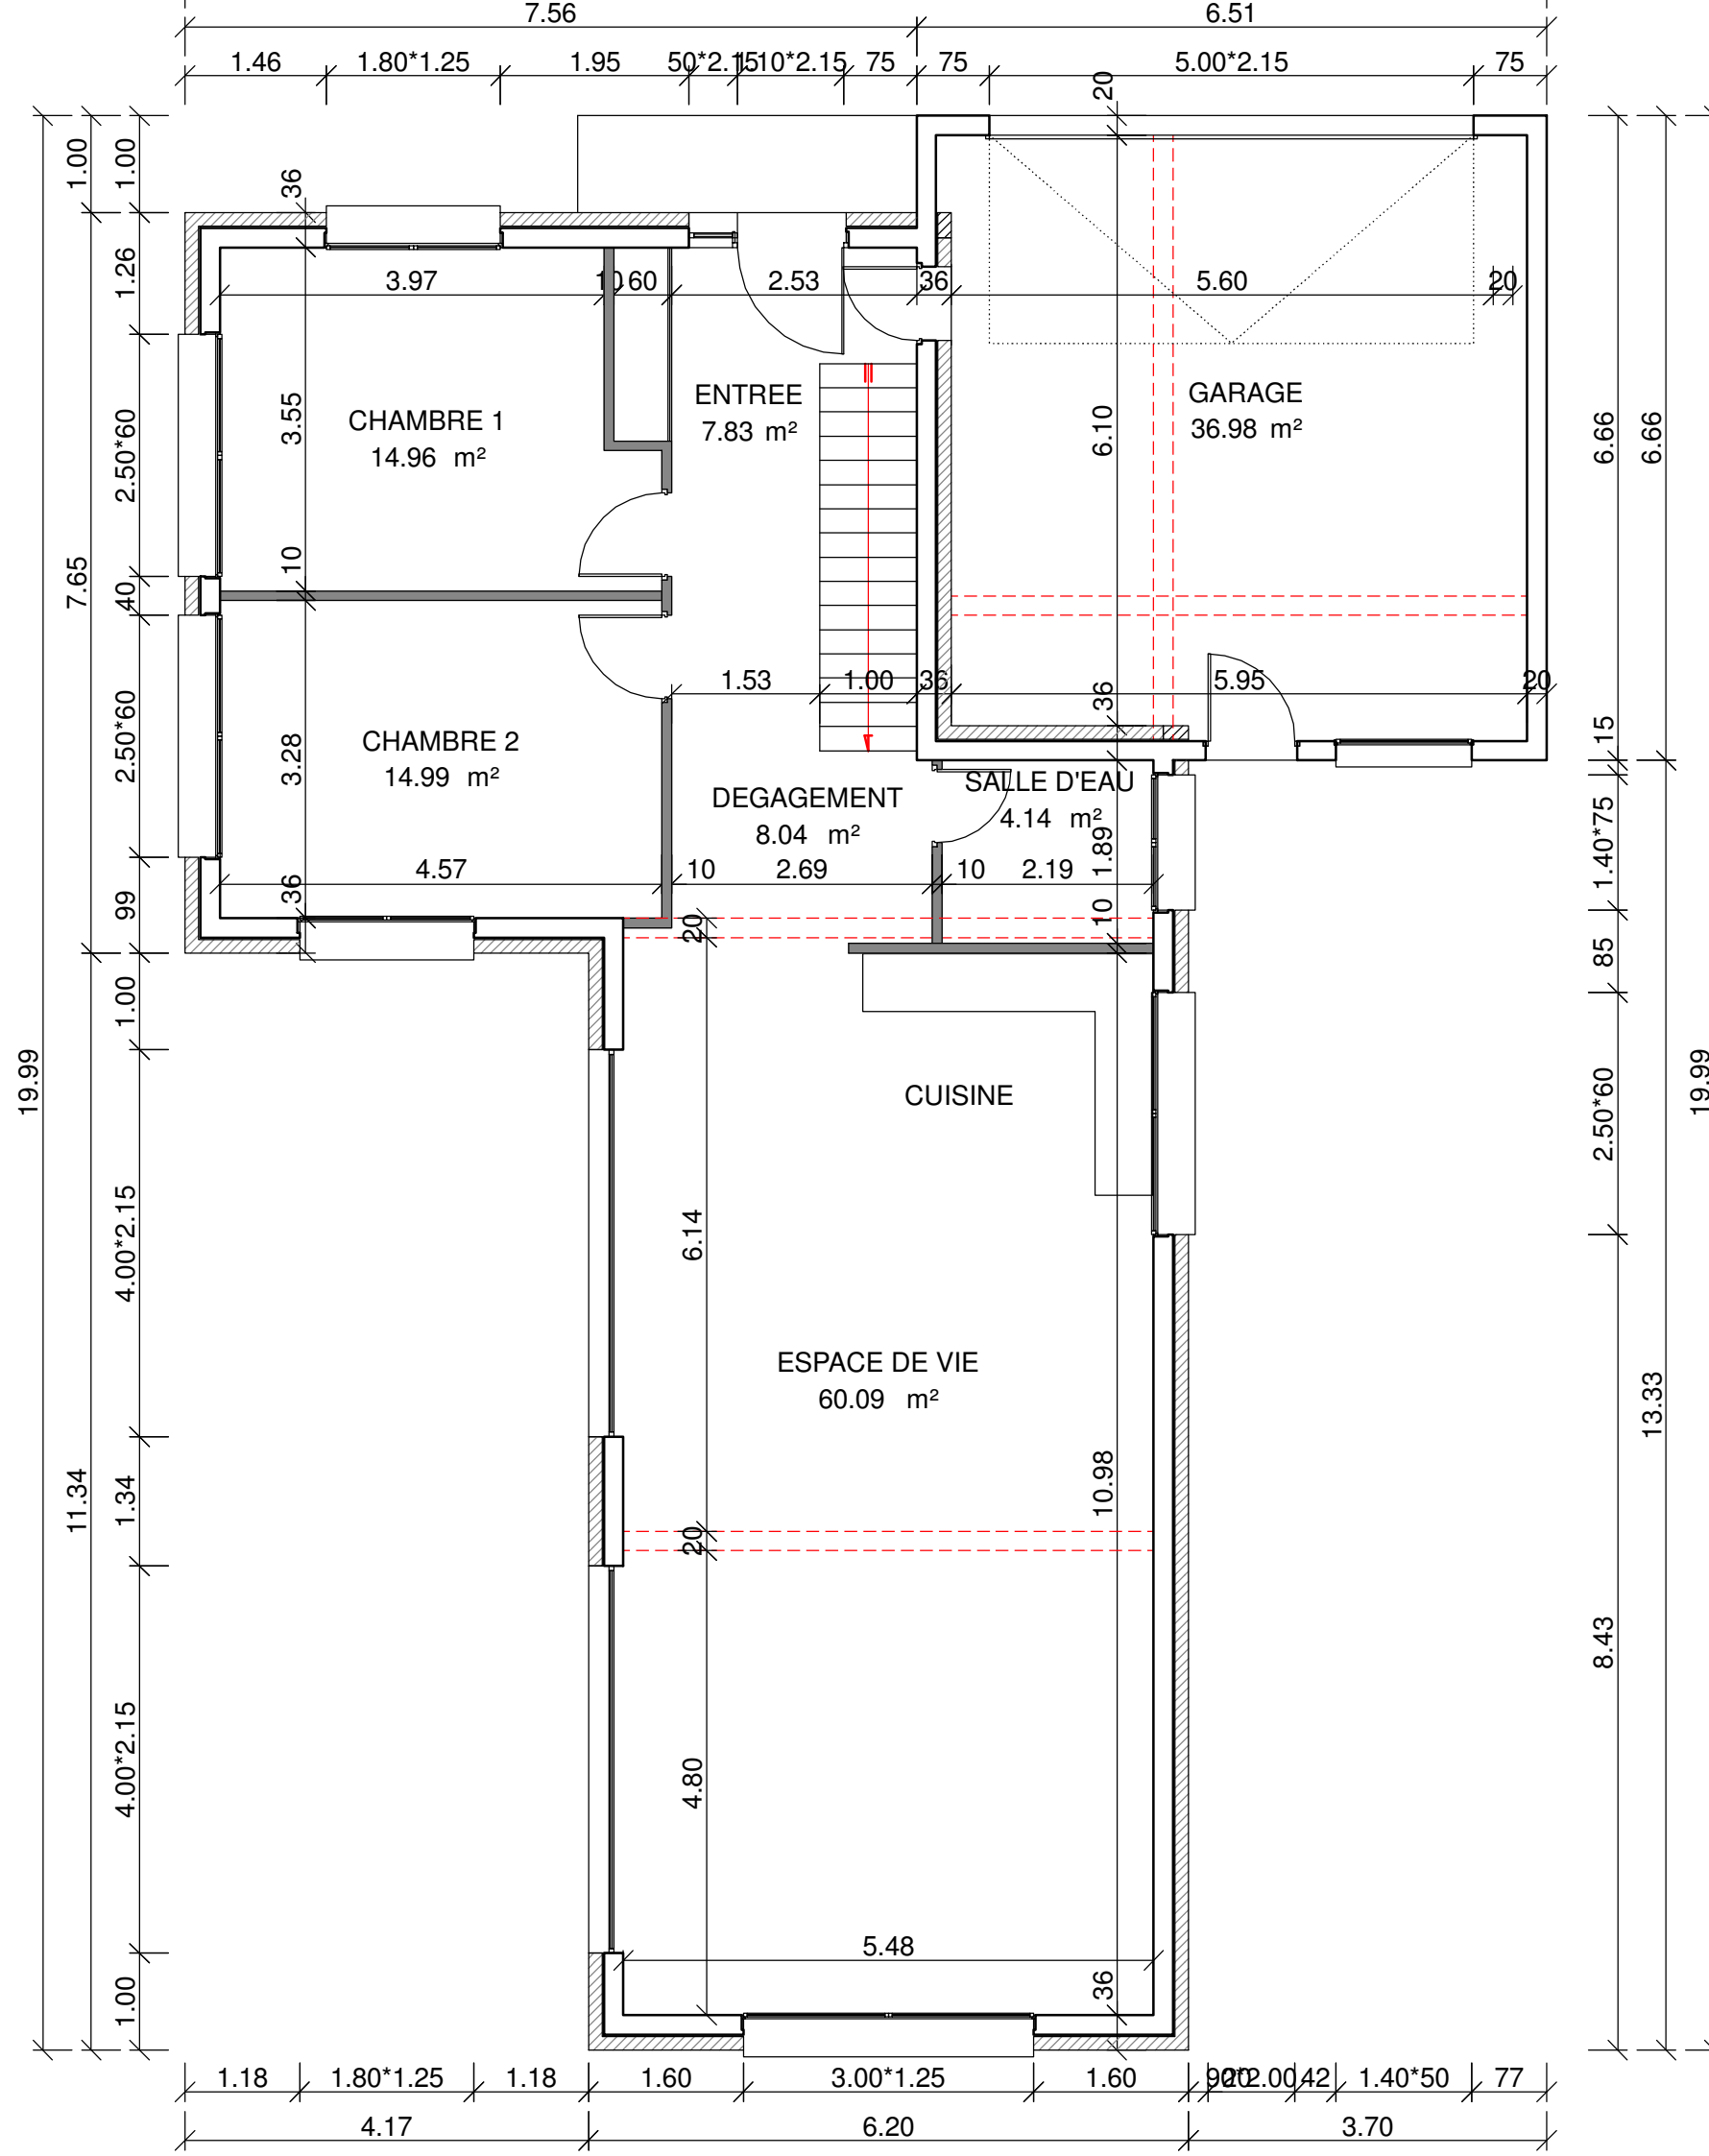

REZ DE CHAUSSEE Ech 1/75


Surface annexe : 36.98 m²
Surface habitable : 110.05 m²


PCMI 02
PLAN MASSE Ech 1/200
COMMUNE NEUWILLER
Rue de Hagenthal
Section 03 n° 76
Superficie : 600 m²

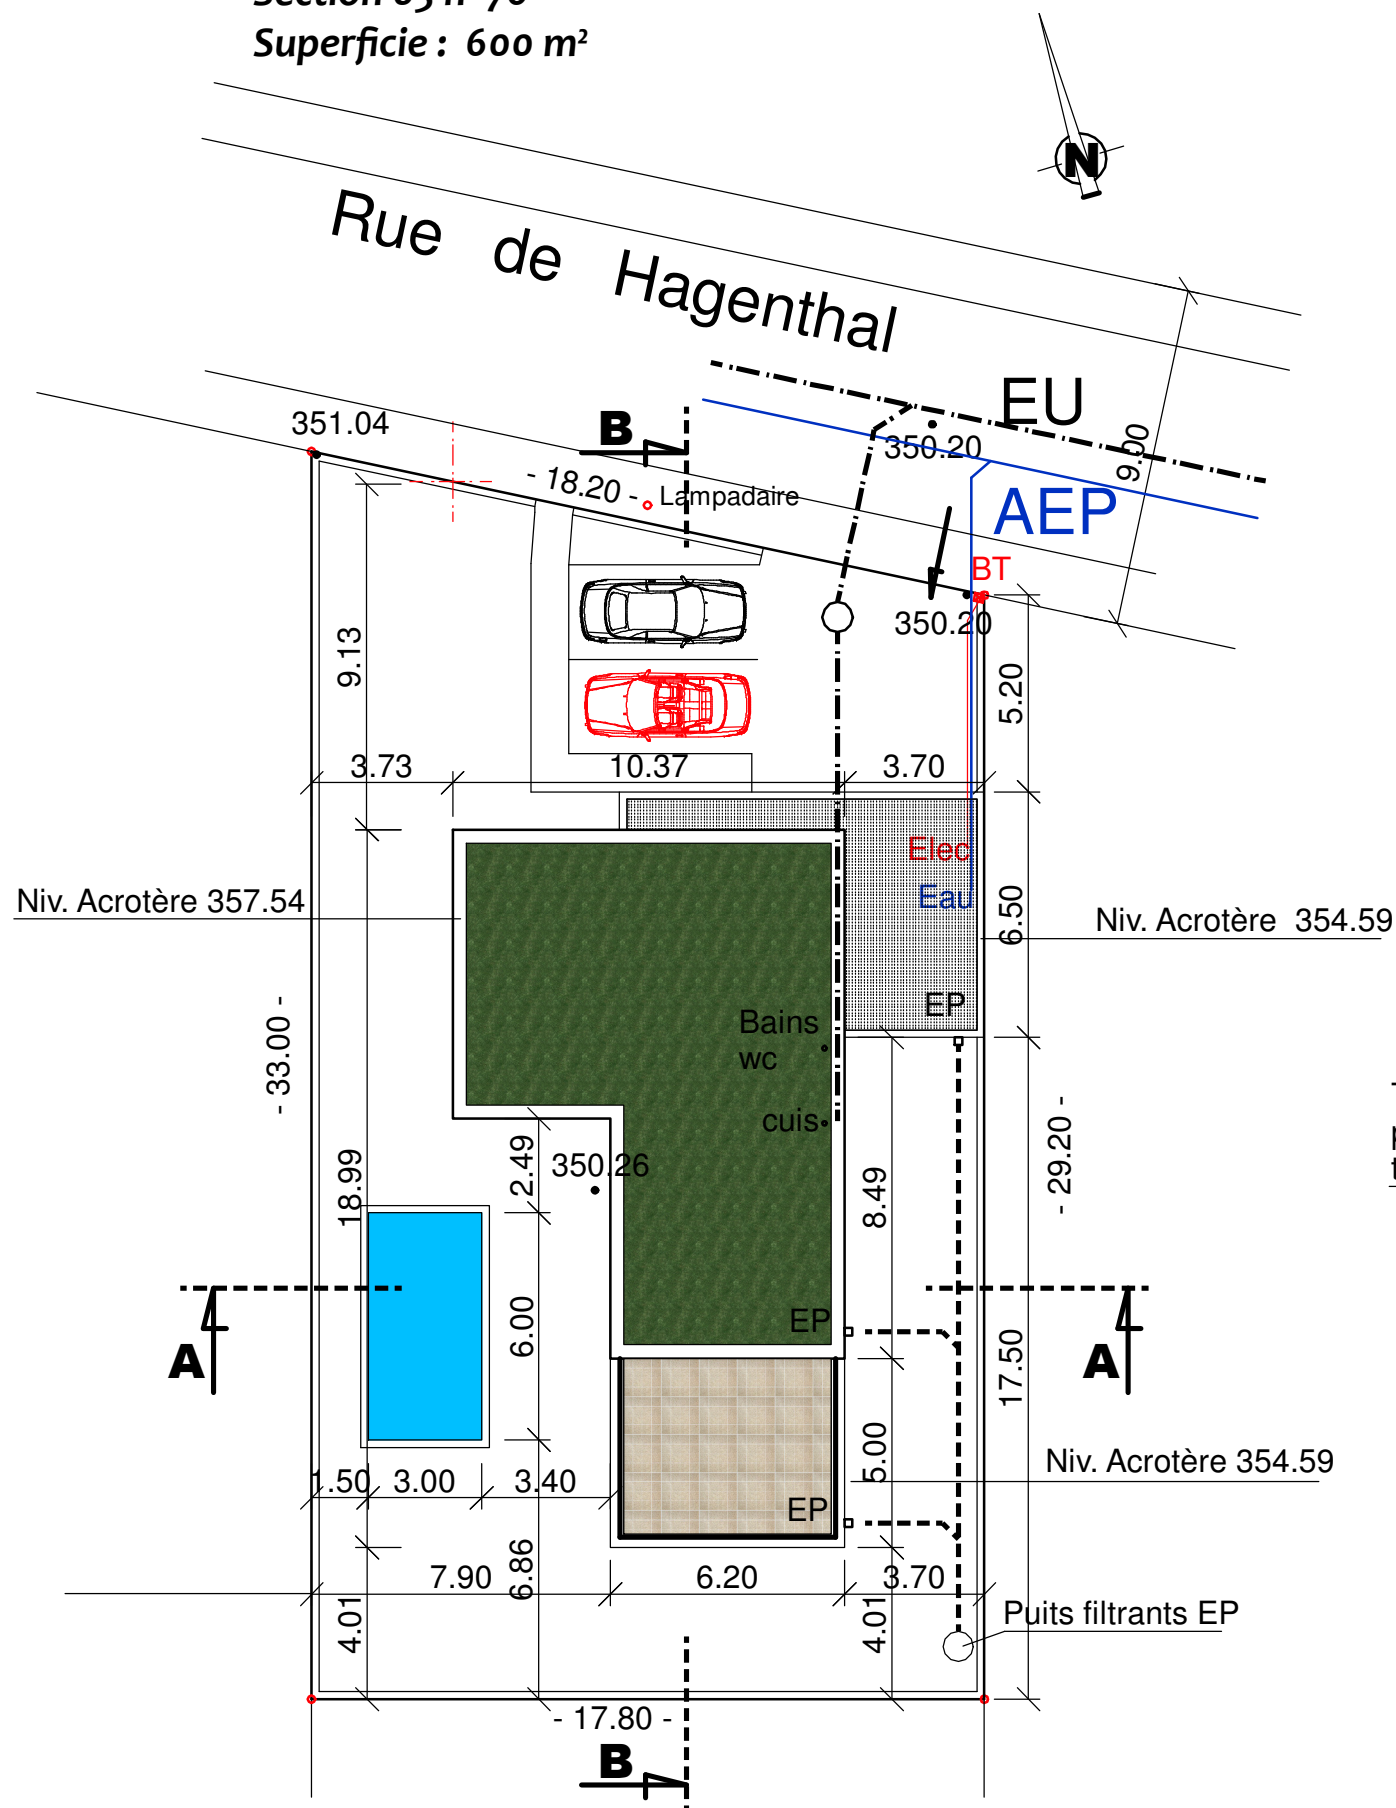


AMENAGEMENT EXTERIEUR

Emprise au sol des constructions : 179.62 m²
Accès et stationnement : 77.66 m²
Terrasse en aménagement paysager : 56.82 m²
Emprise de la Piscine : 18.00 m²
Espace vert : 267.90 m²

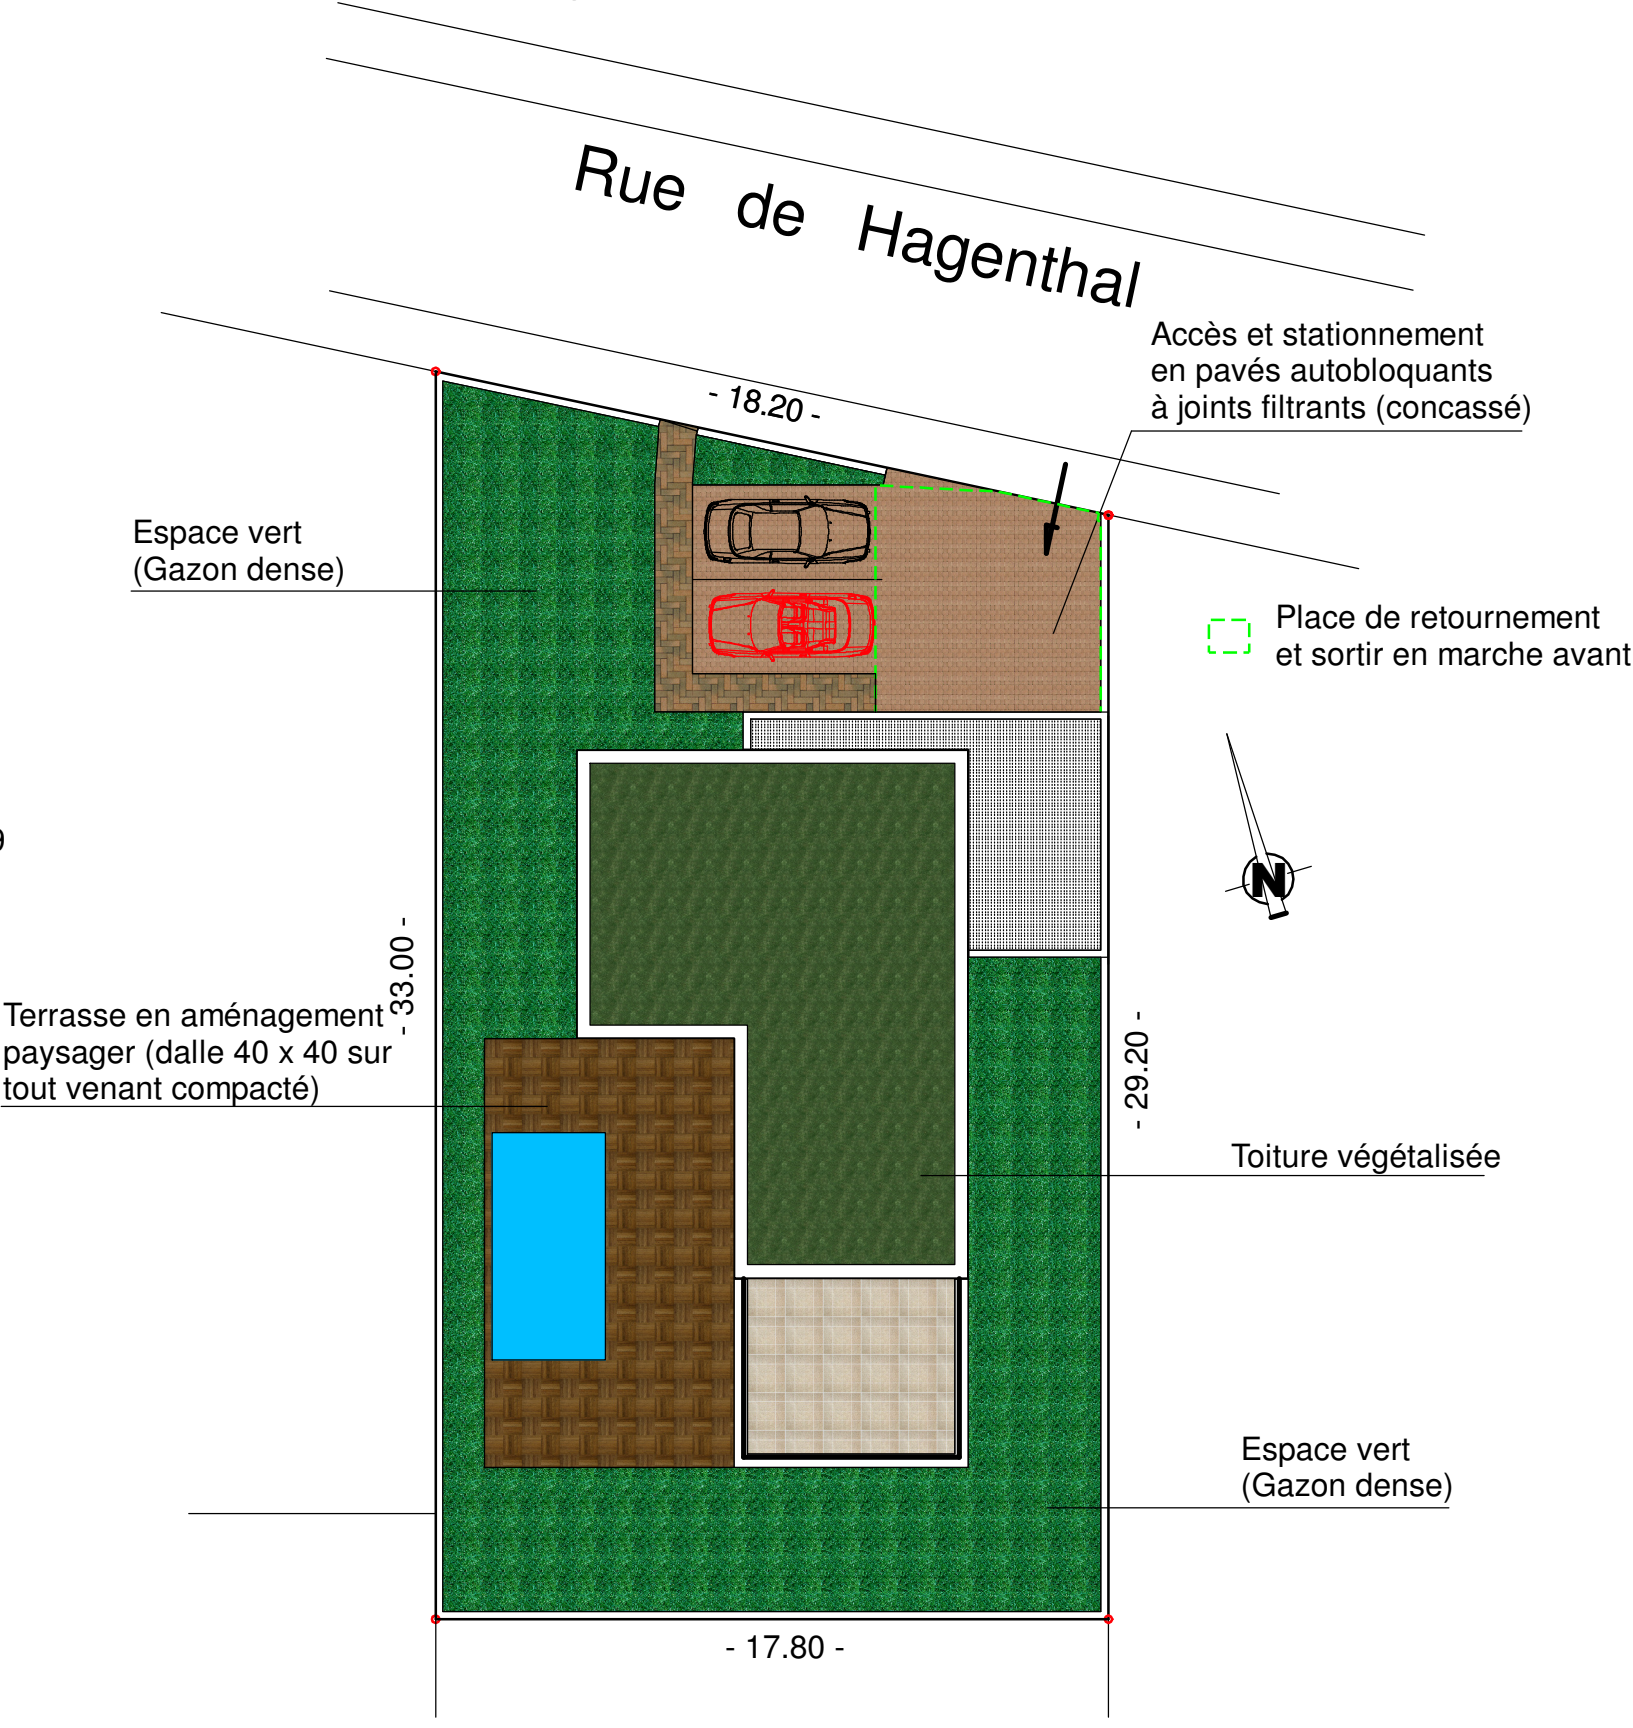

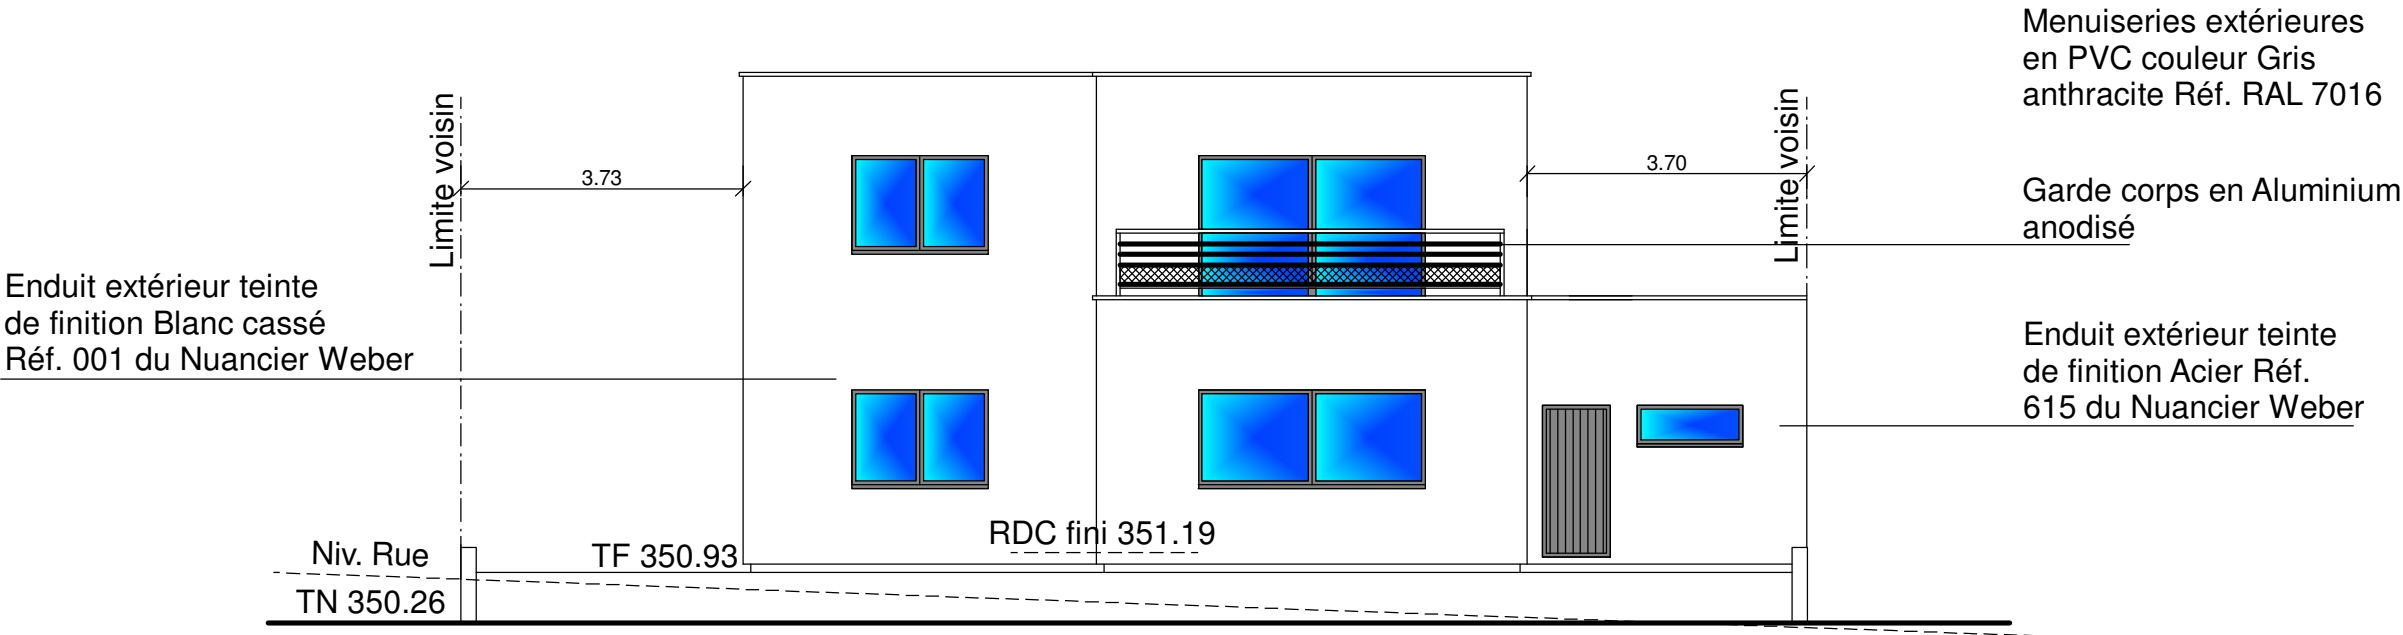

FAÇADE SUD

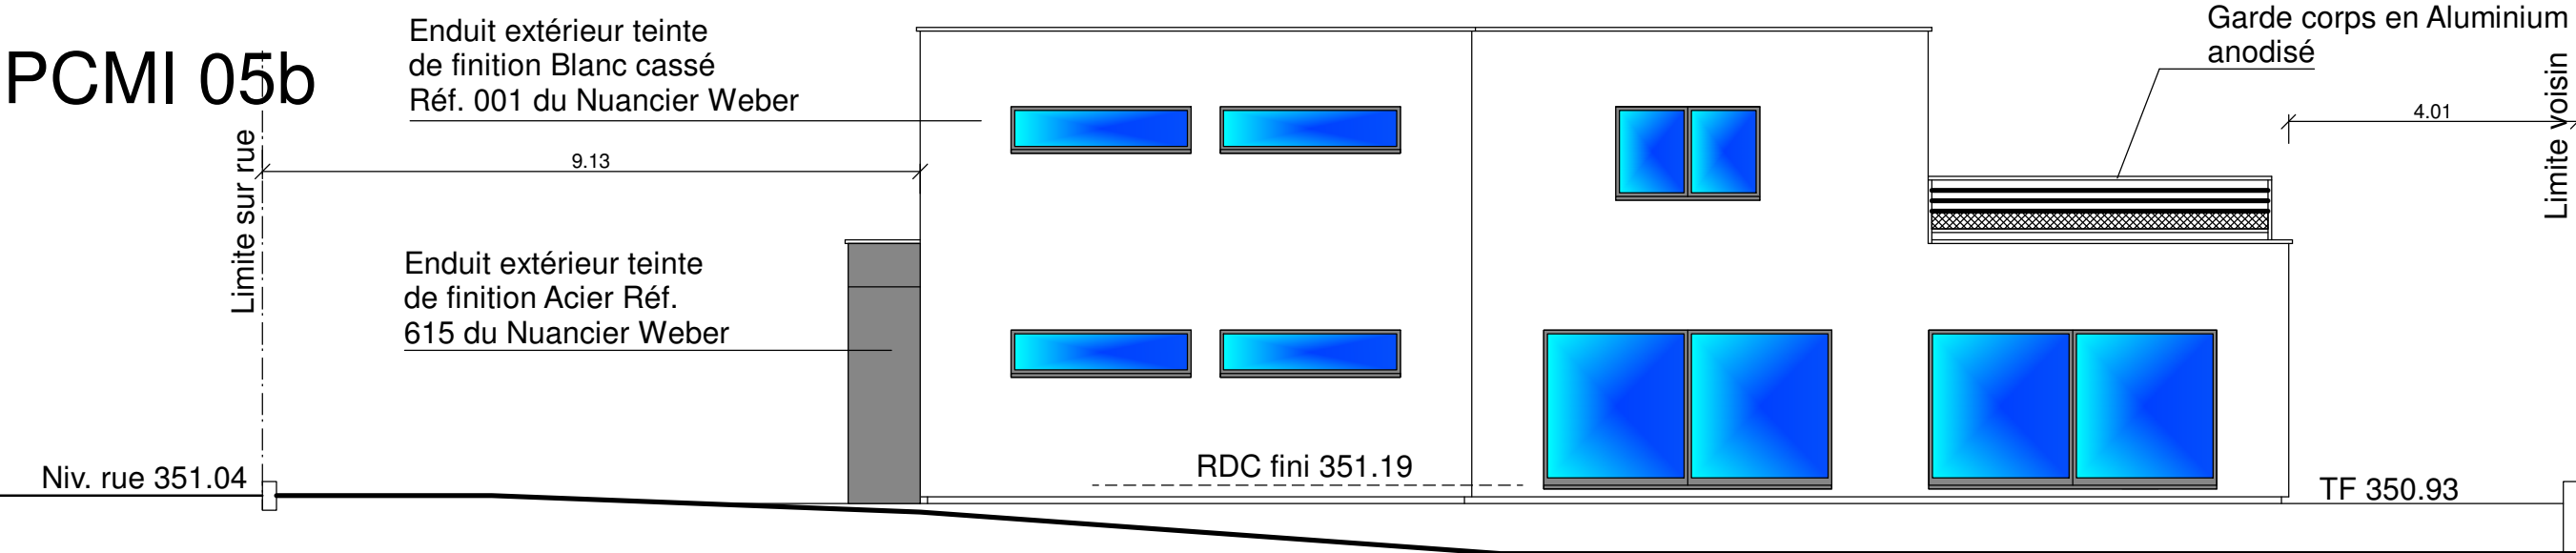

FAÇADE OUEST

Skyline Schweiz AG

Vertrauenswürdig- Transparent- Kompetent



Wollen Sie eine Immobilie kaufen oder verkaufen?

Wir unterstützen Sie dabei!

Erfolg ist unserer Stärke!

Was wir Ihnen bieten:

- kostenlose Beratung
- kostenlose Marktwertschätzung
- Vermittlung von Immobilien
- Zahlreiche Off Market Objekte



Kontaktieren Sie uns für eine Kostenlose Beratung!

Skyline Schweiz AG, Bahnhofstrasse 35, 5116 Schinznach-Bad / info@skyline-realestate.ch / +41 76 765 52 45