
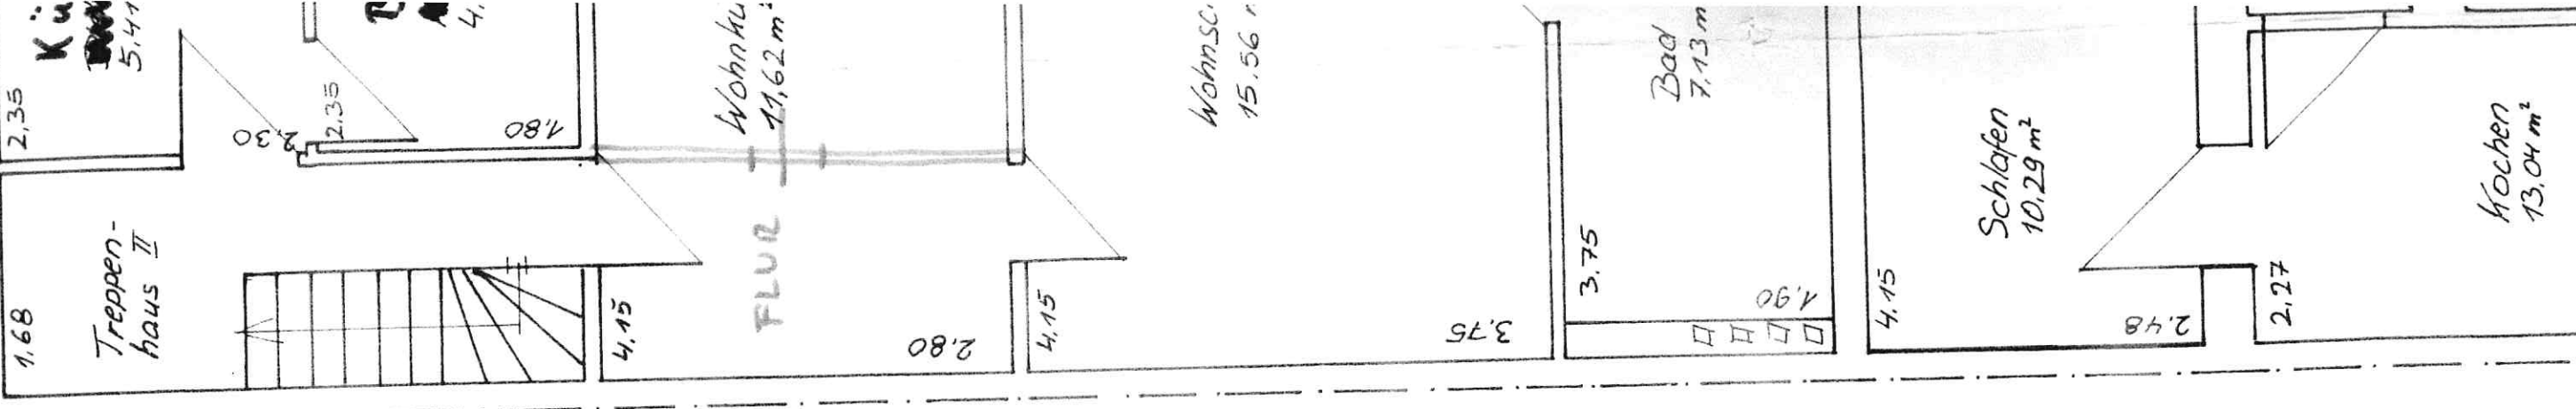


Dachgeschoss



-aufsichtsamt		R
Mainz		R

GENEHEBT
 (Stempel)


Erdgeschoss

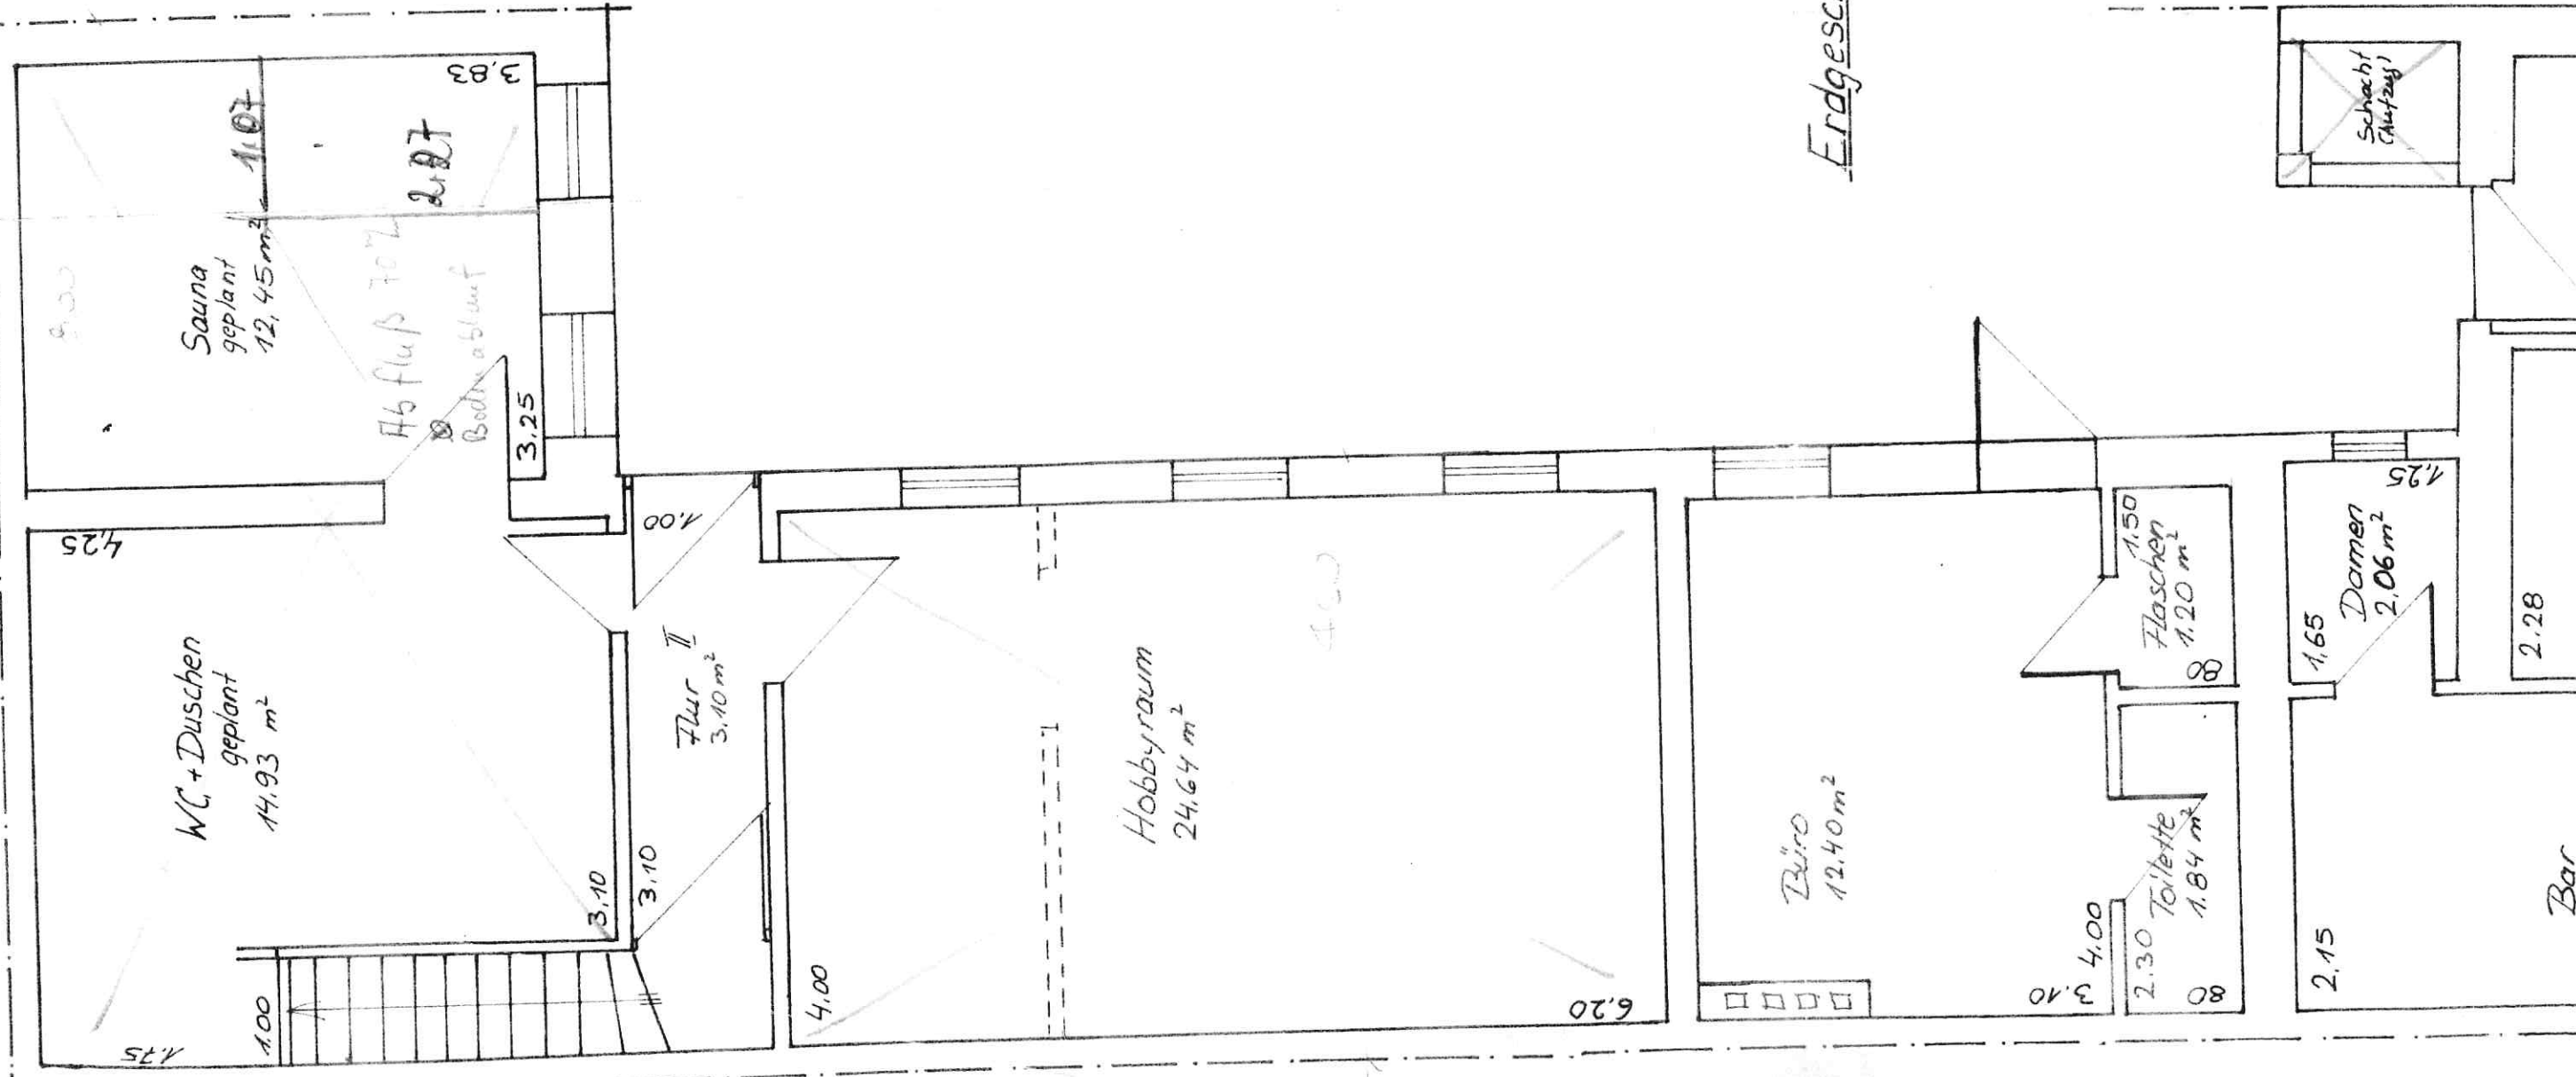

Obergeschoss I+II

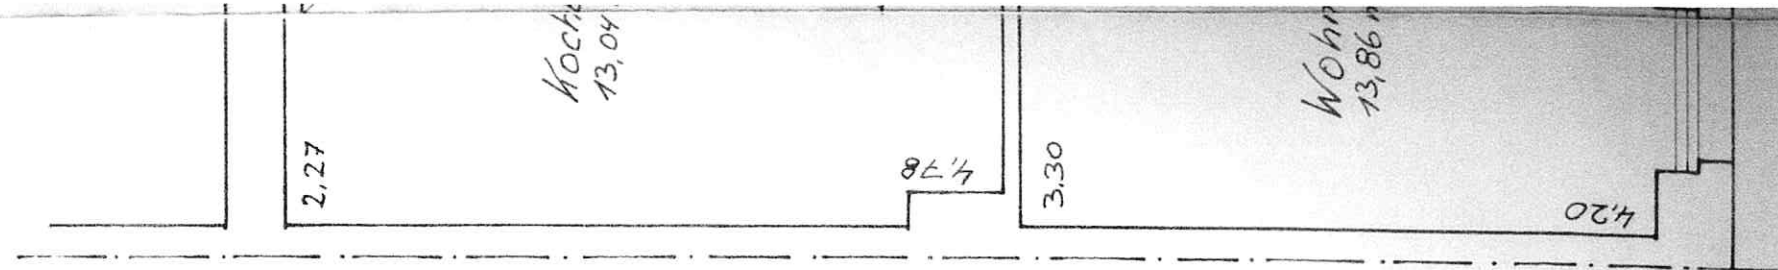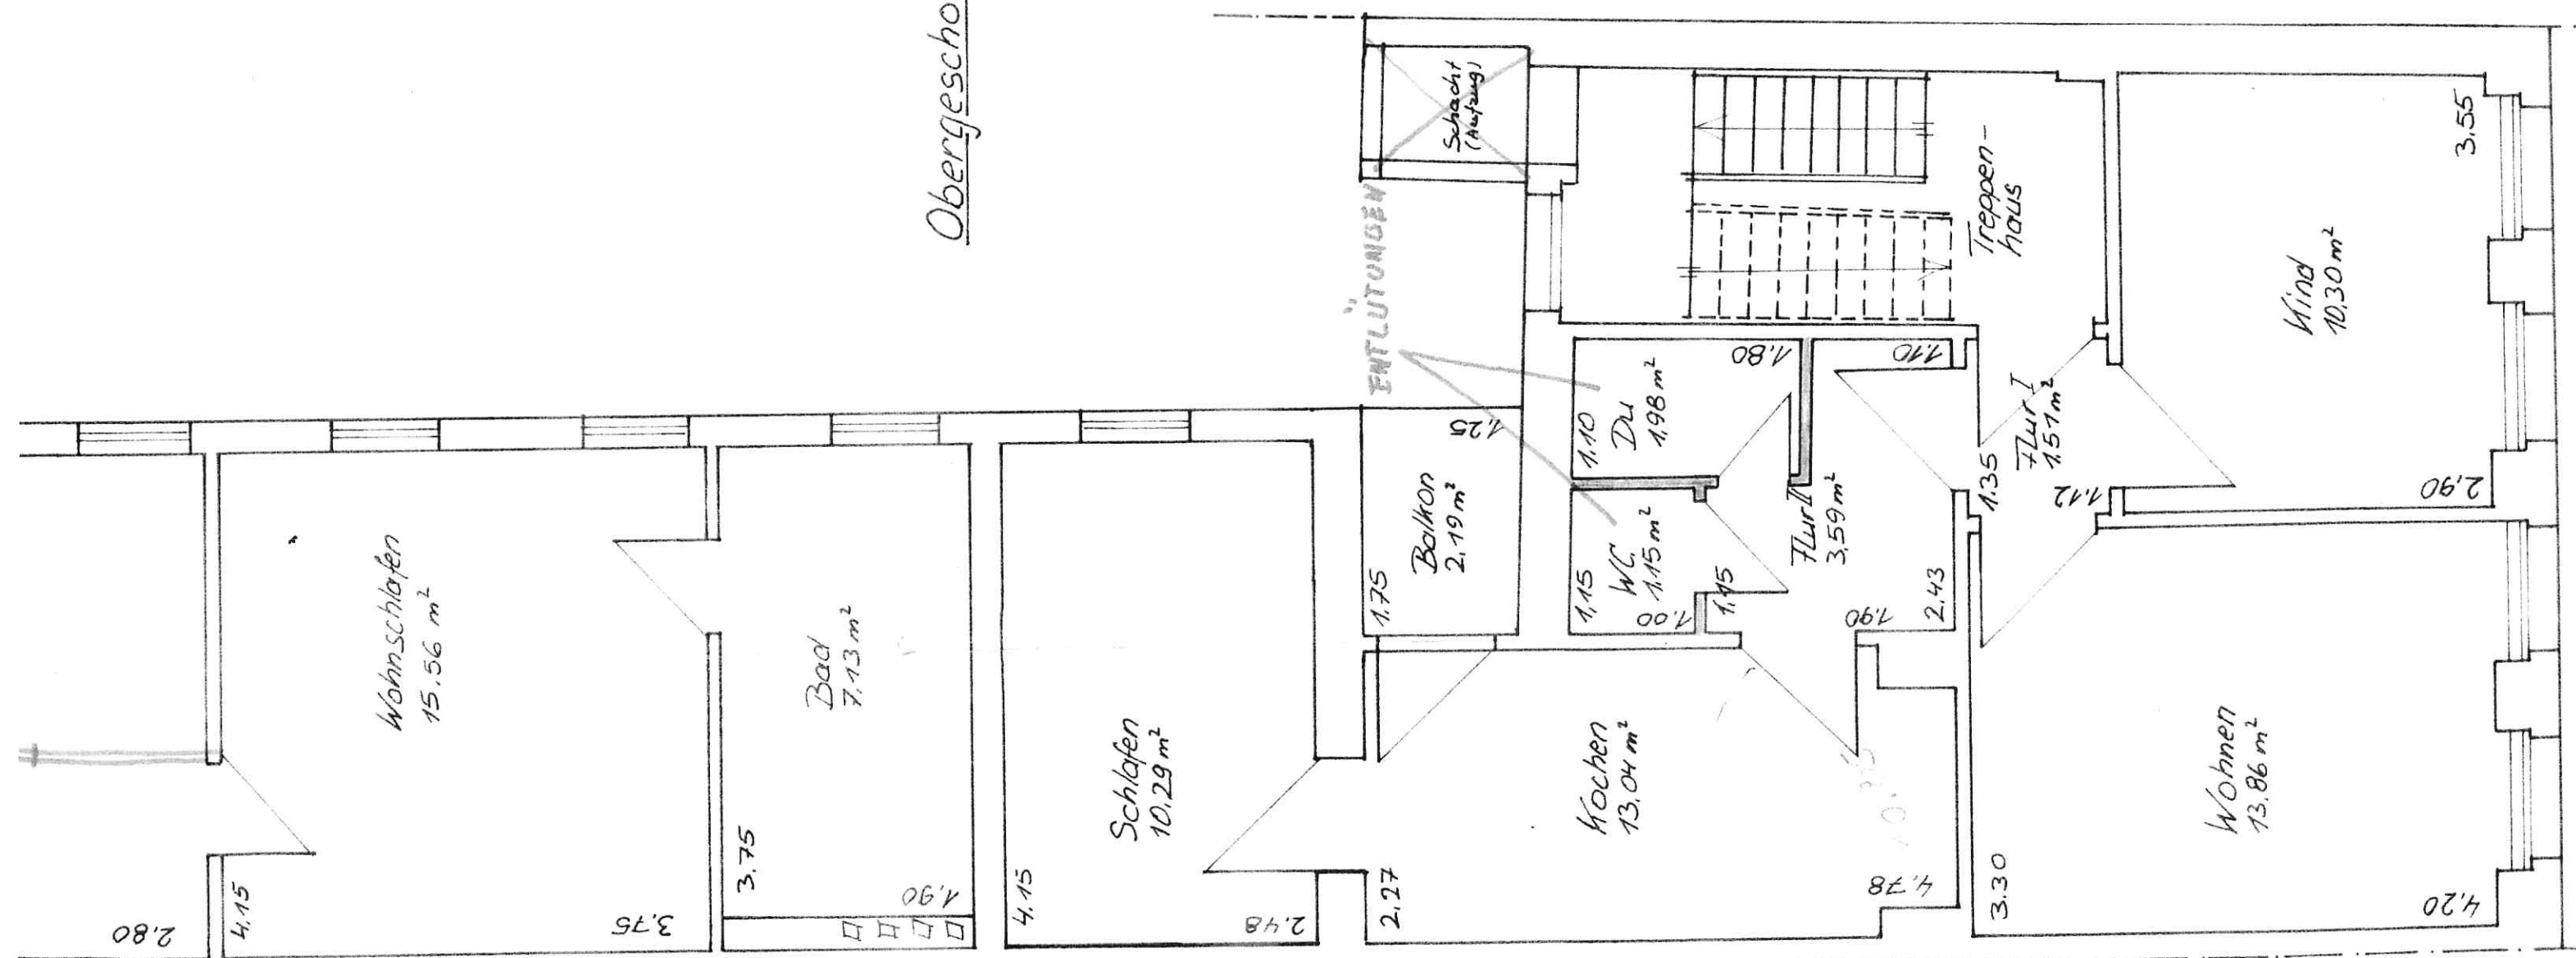

ENTÜFTUNGEN

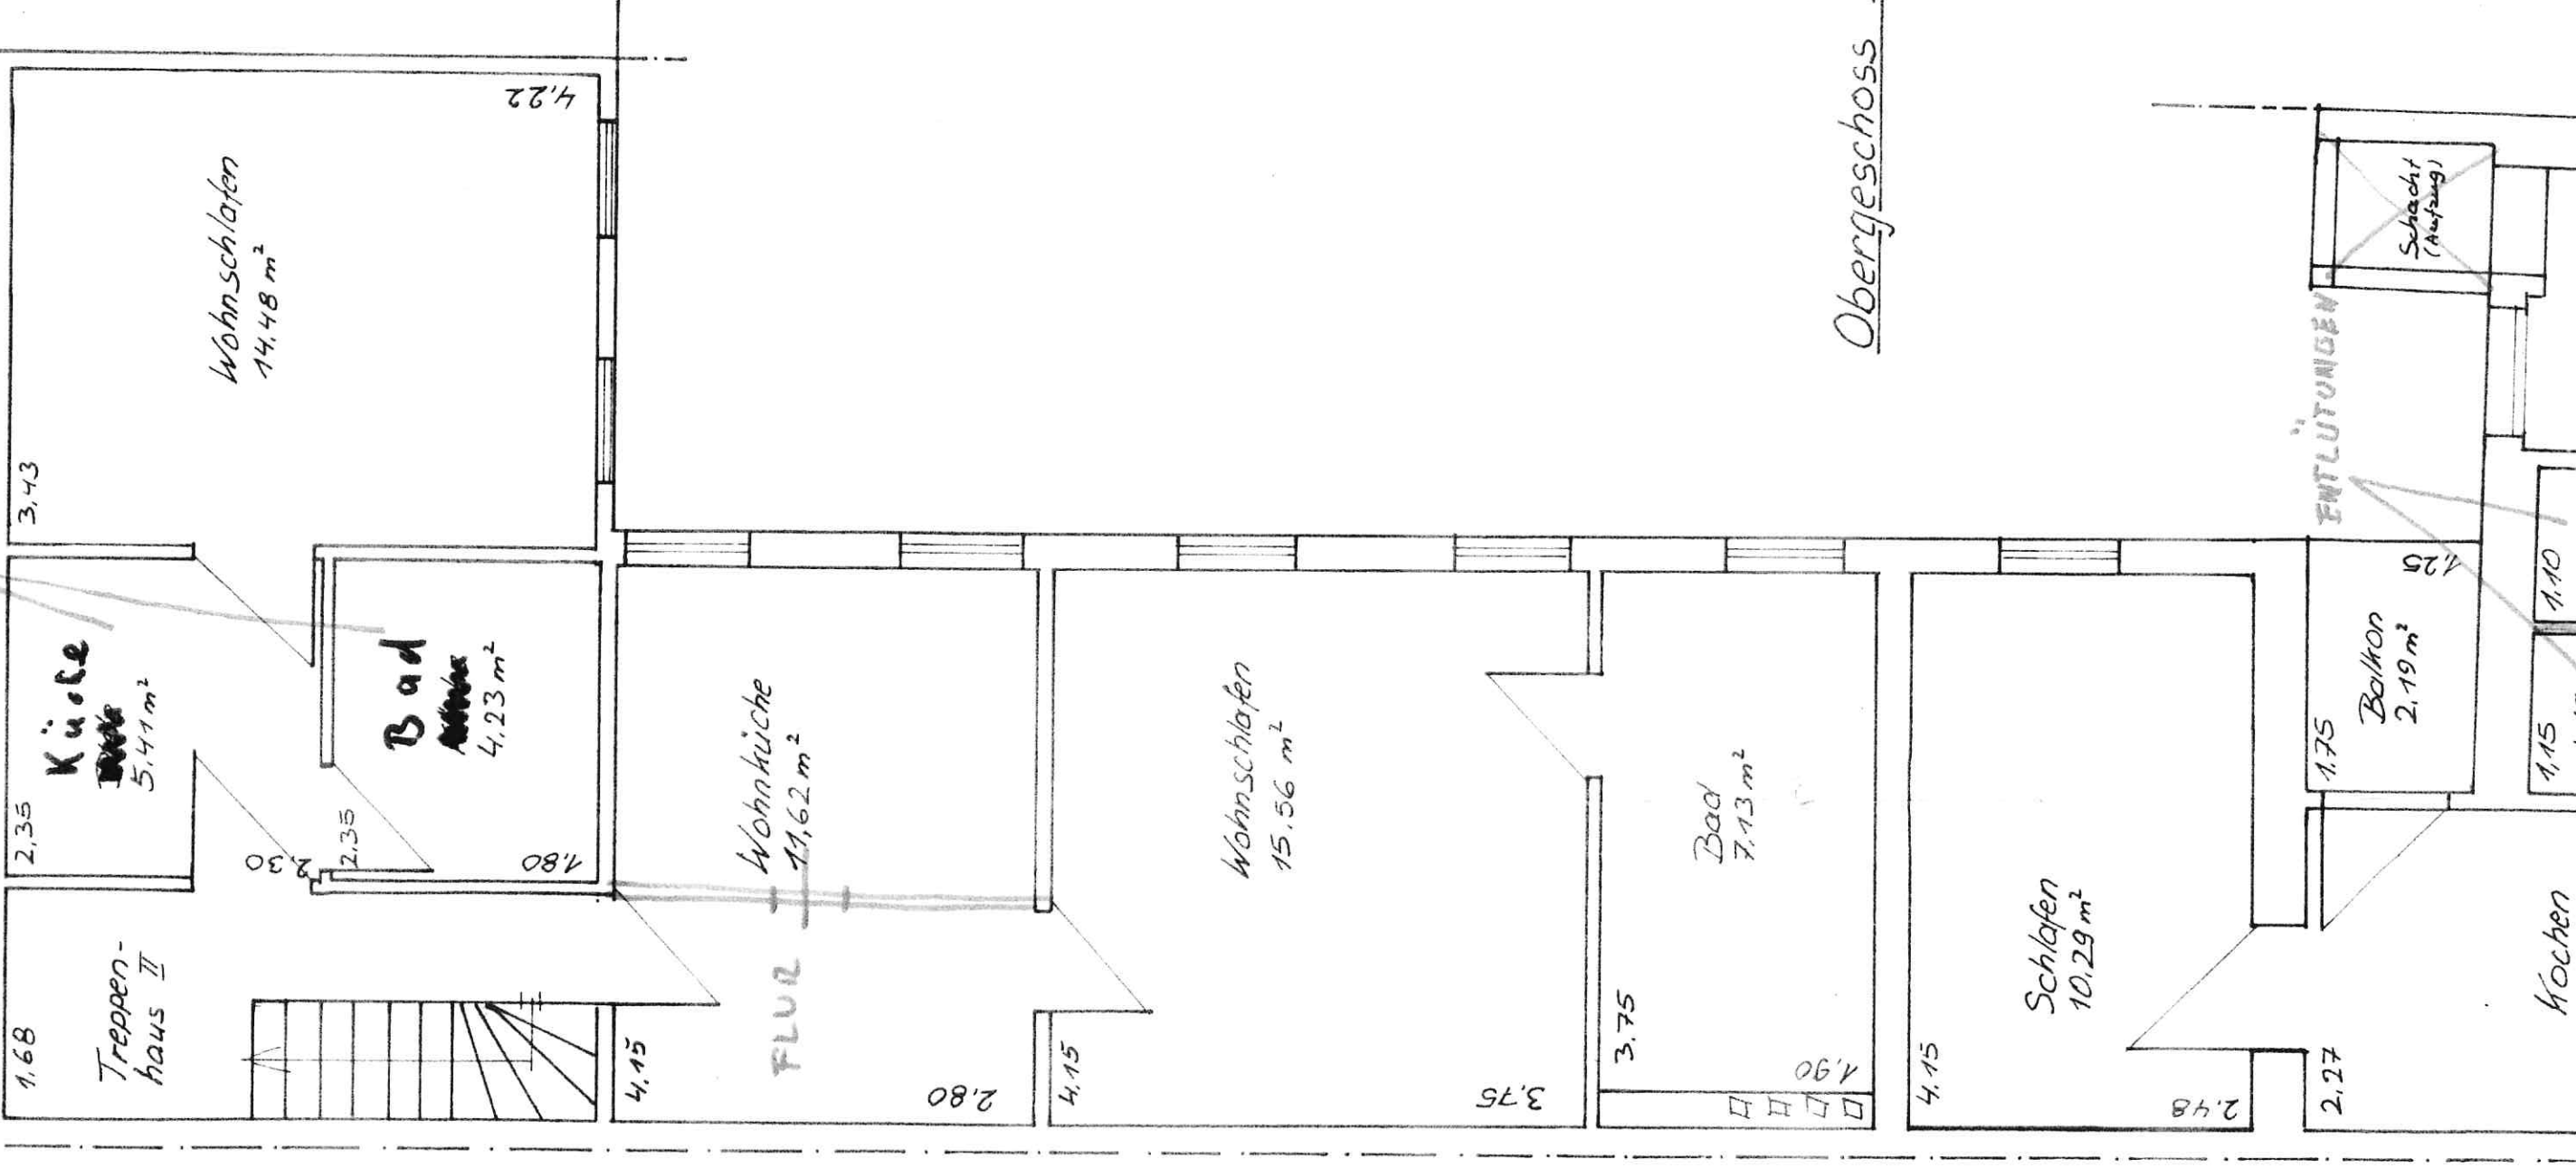

Obergeschoss I+II

2.27

Küche


Schacht (Aufzug)



ENTÜFTUNGEN


Kochen

I+II

Obergeschoss III

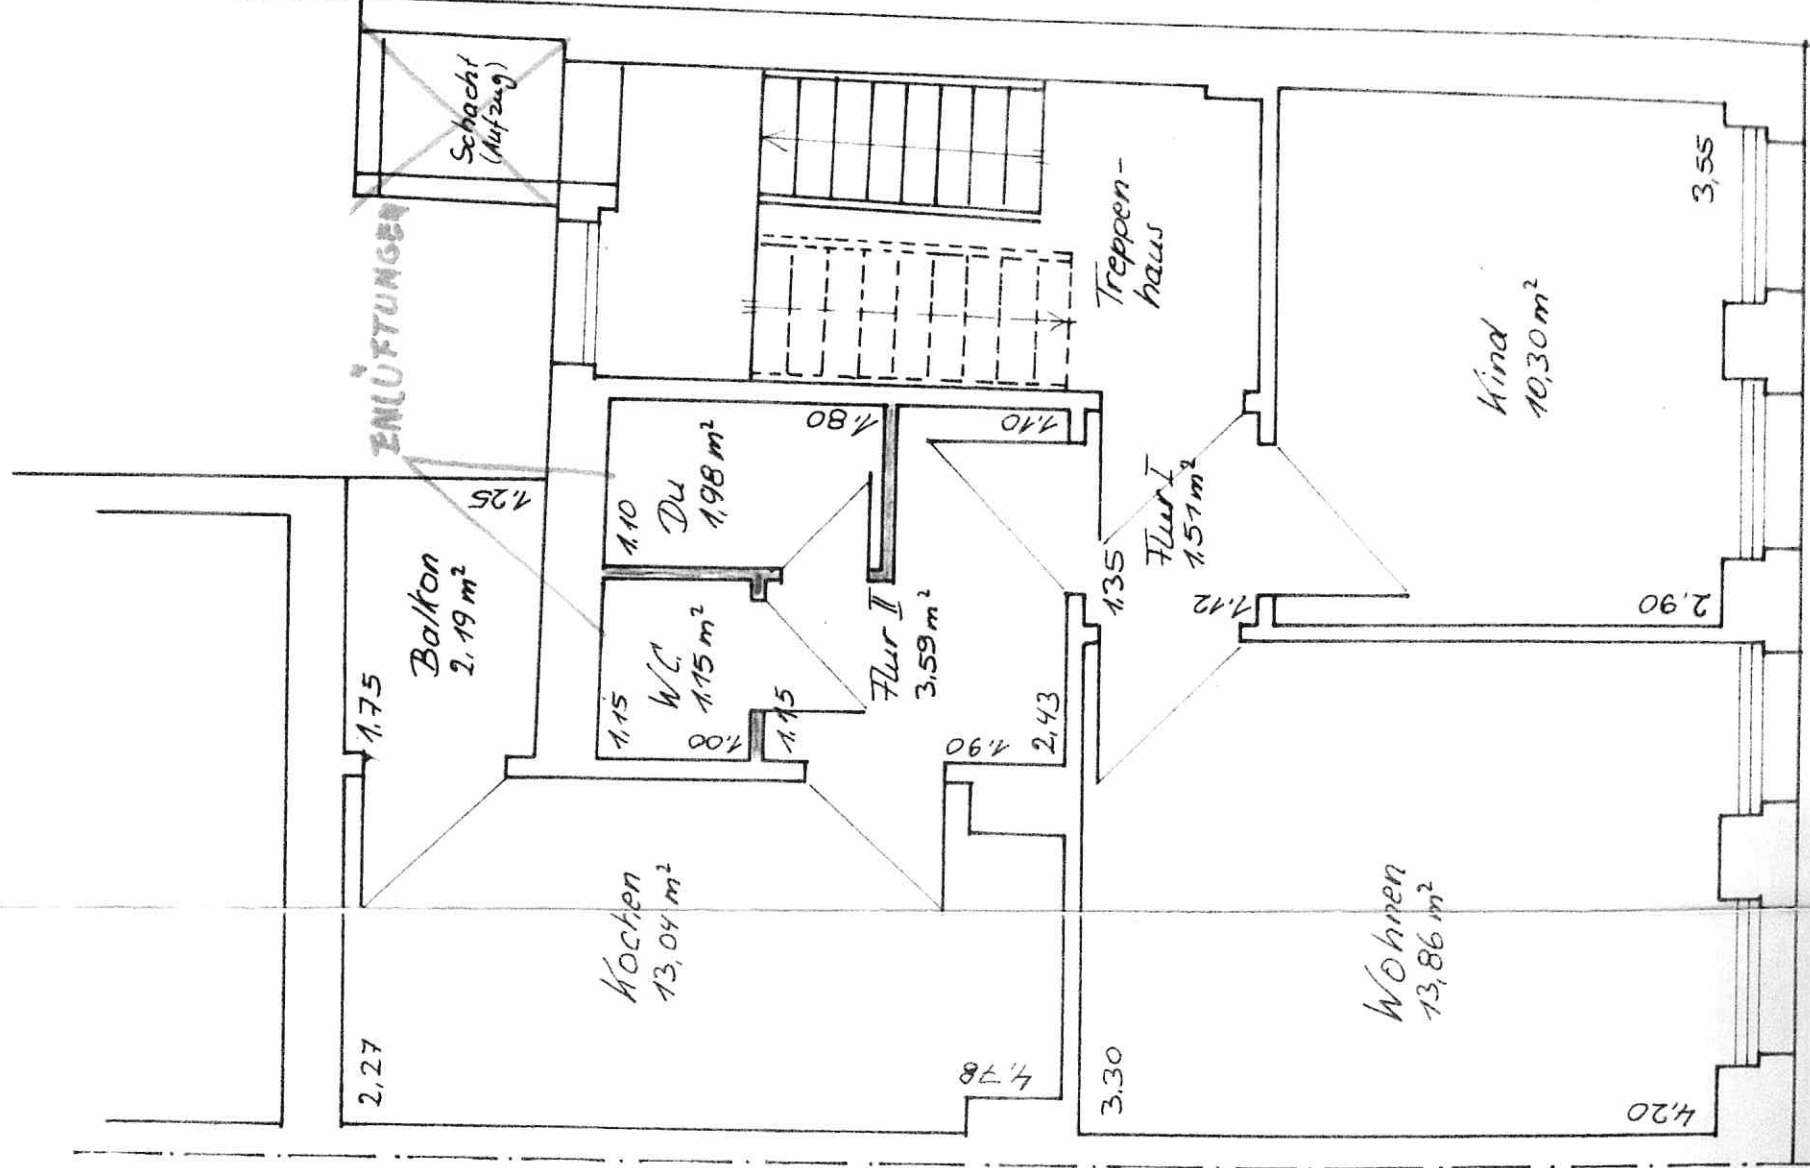

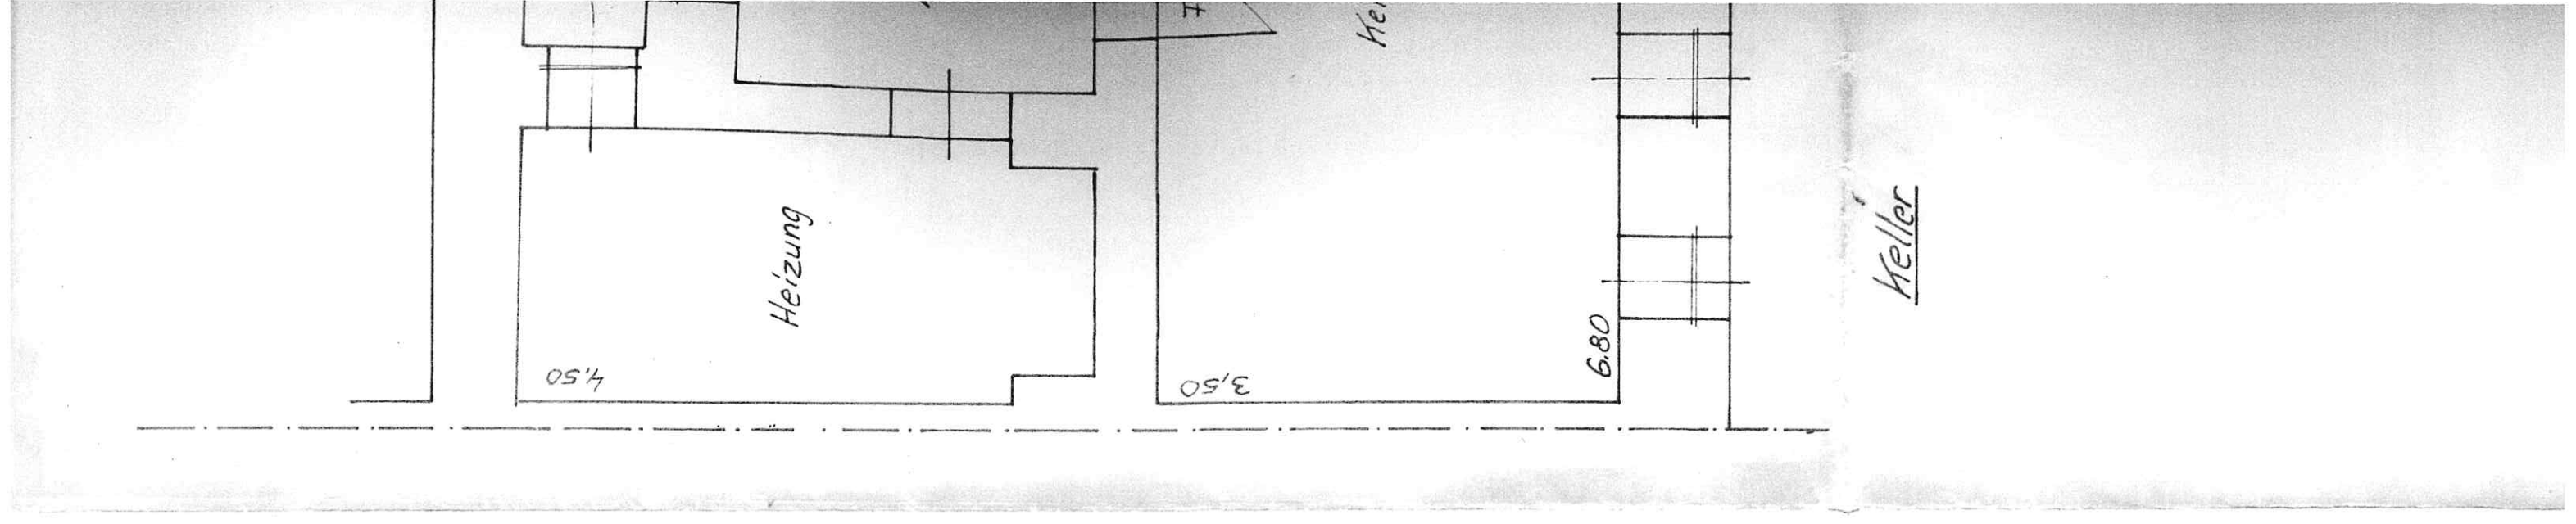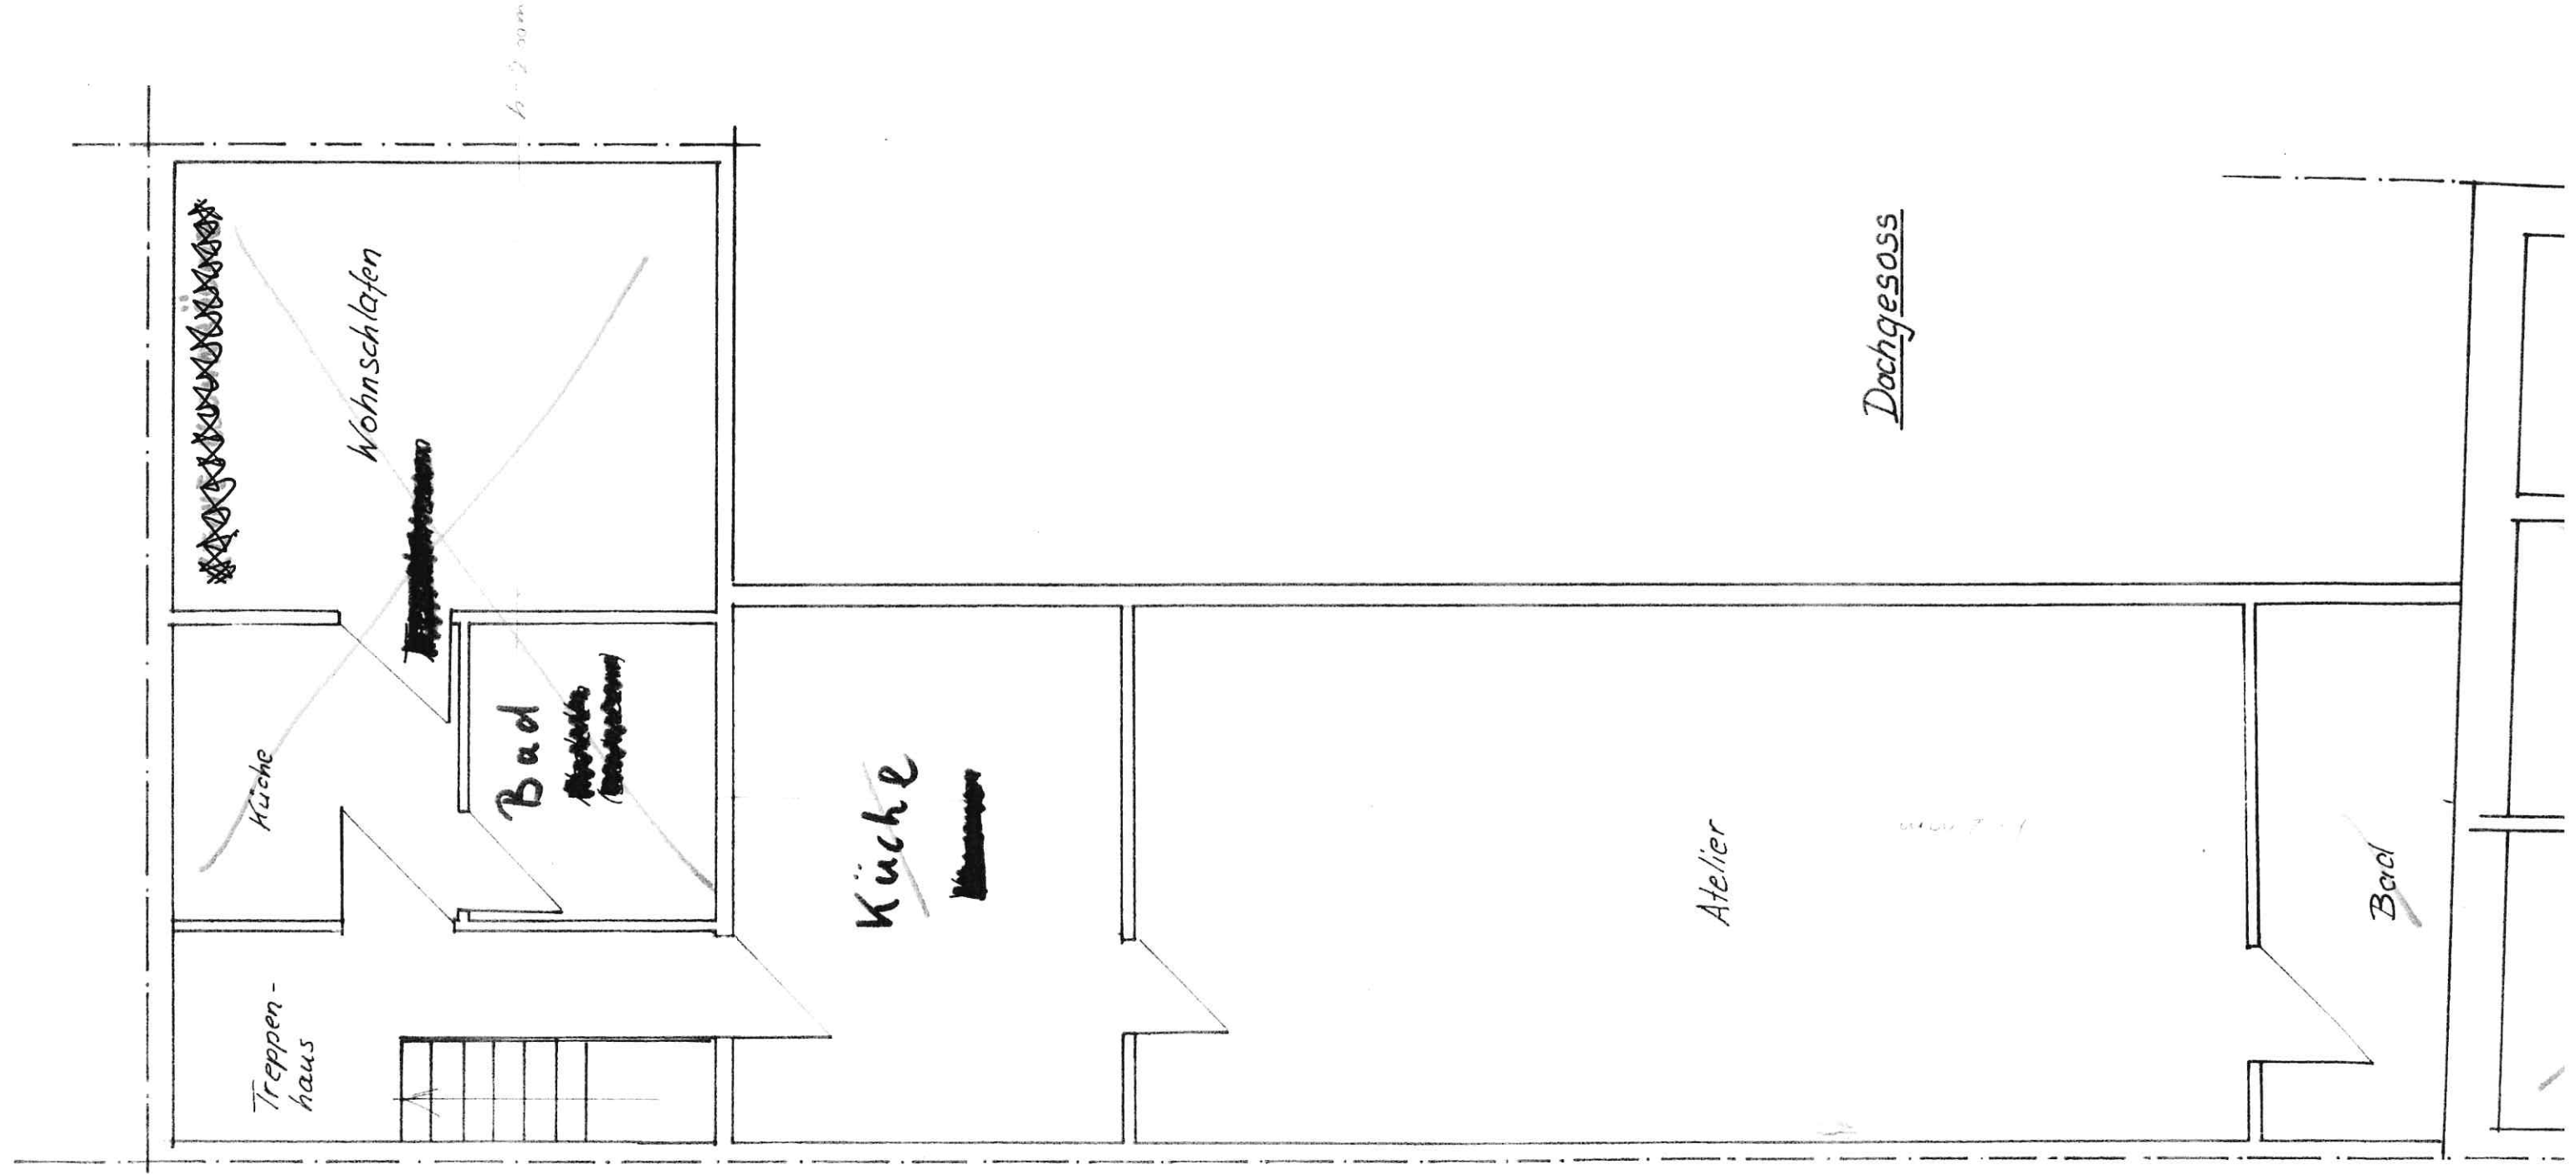

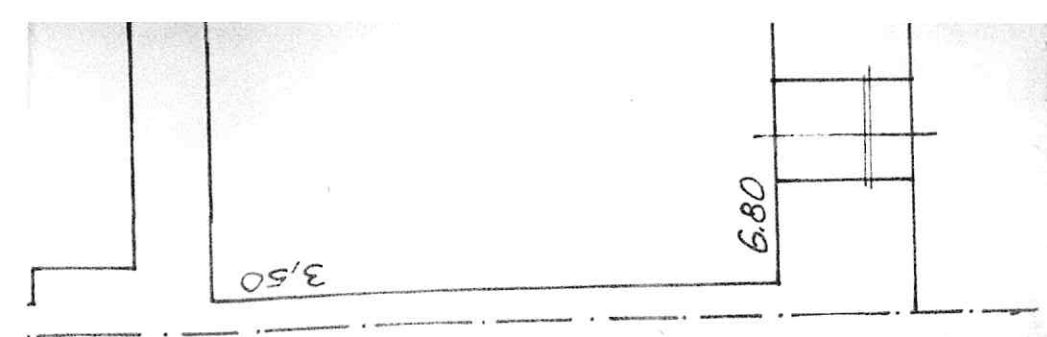

Keller

Dachgesoss

