



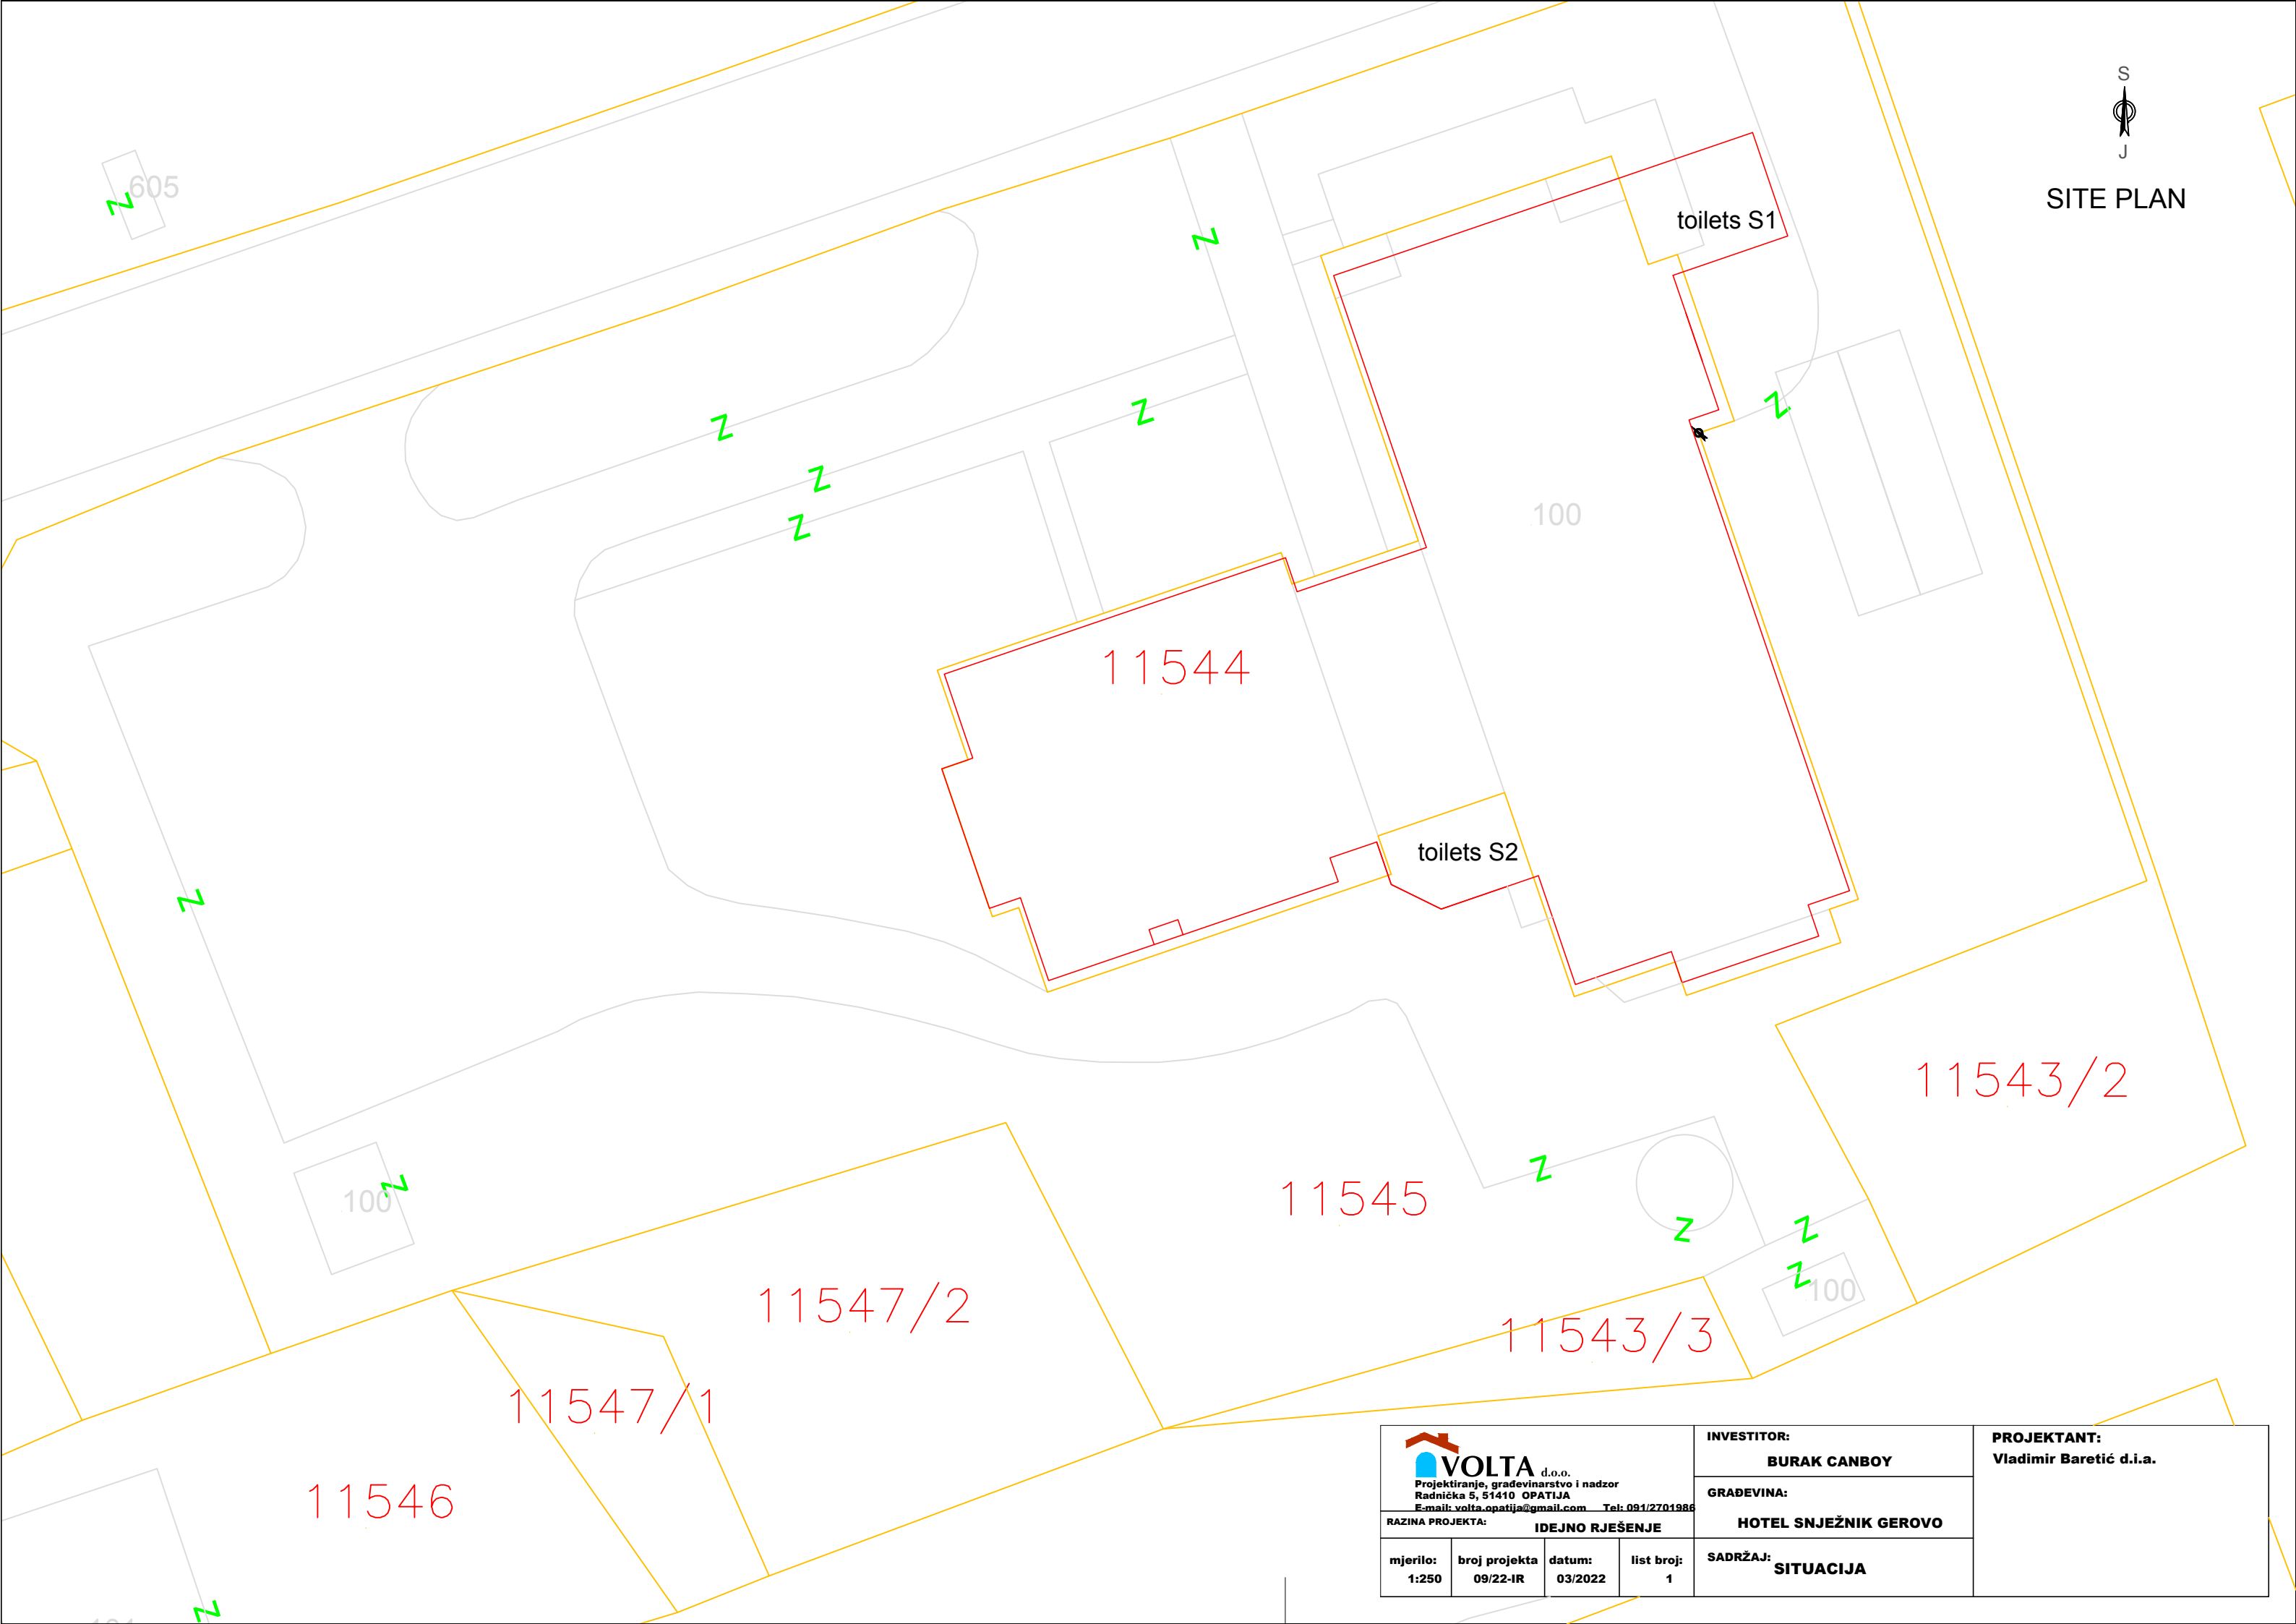


SITE PLAN


VOLTA d.o.o. Projektiranje, građevinarstvo i nadzor Radnička 5, 51410 OPATIJA E-mail: volta.opatija@gmail.com Tel: 091/2701986				INVESTITOR: BURAK CANBOY		PROJEKTANT: Vladimir Baretić d.i.a.	
				GRAĐEVINA: HOTEL SNJEŽNIK GEROVO			
RAZINA PROJEKTA: IDEJNO RJEŠENJE				SADRŽAJ: SITUACIJA			
mjerilo: 1:250	broj projekta 09/22-IR	datum: 03/2022	list broj: 1				

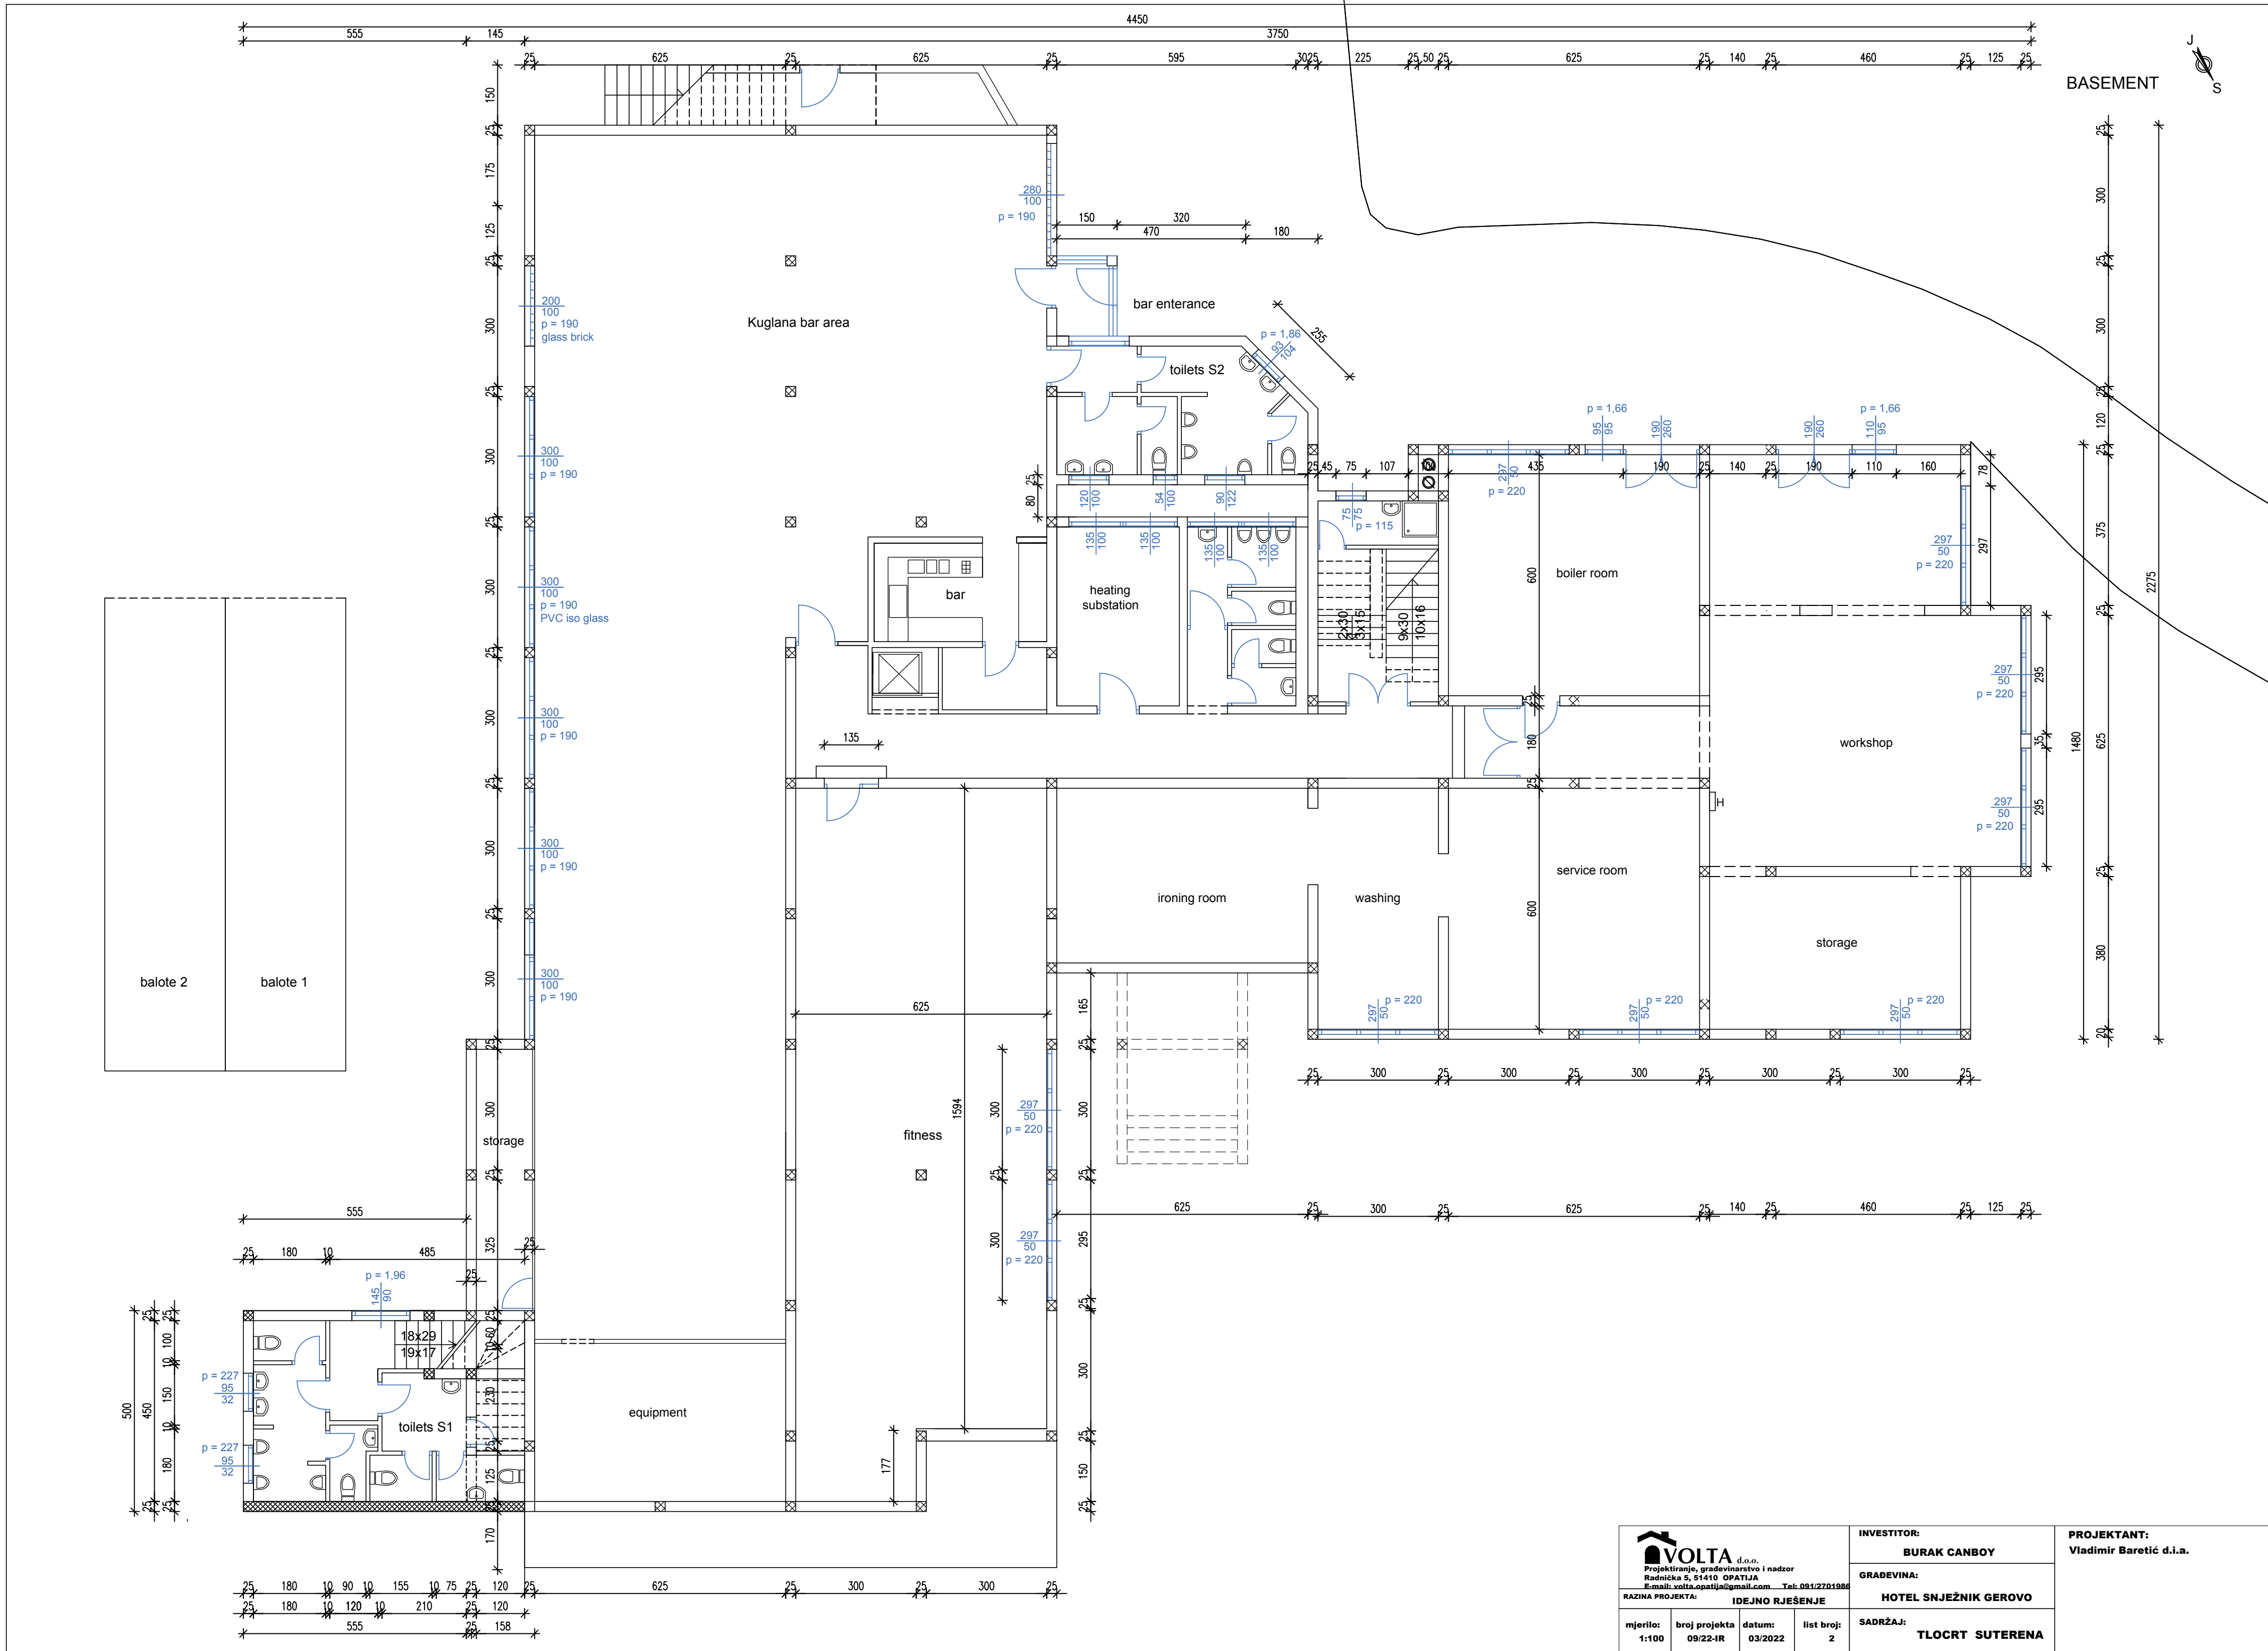

 d.o.o. Projektiranje, građevinarstvo i nadzor Radnička 5, 51410 OPATIJA E-mail: volta.opatija@gmail.com Tel: 091/2701986 RAZINA PROJEKTA: IDEJNO RJESENJE				INVESTITOR: BURAK CANBOY		PROJEKTANT: Vladimir Baretić d.i.a.
				GRADEVINA: HOTEL SNJEŽNIK GERОВО		
				SADRŽAJ: TLOCRT SUTERENA		
mjerilo: 1:100	broj projekta 09/22-IR	datum: 03/2022	list broj: 2			

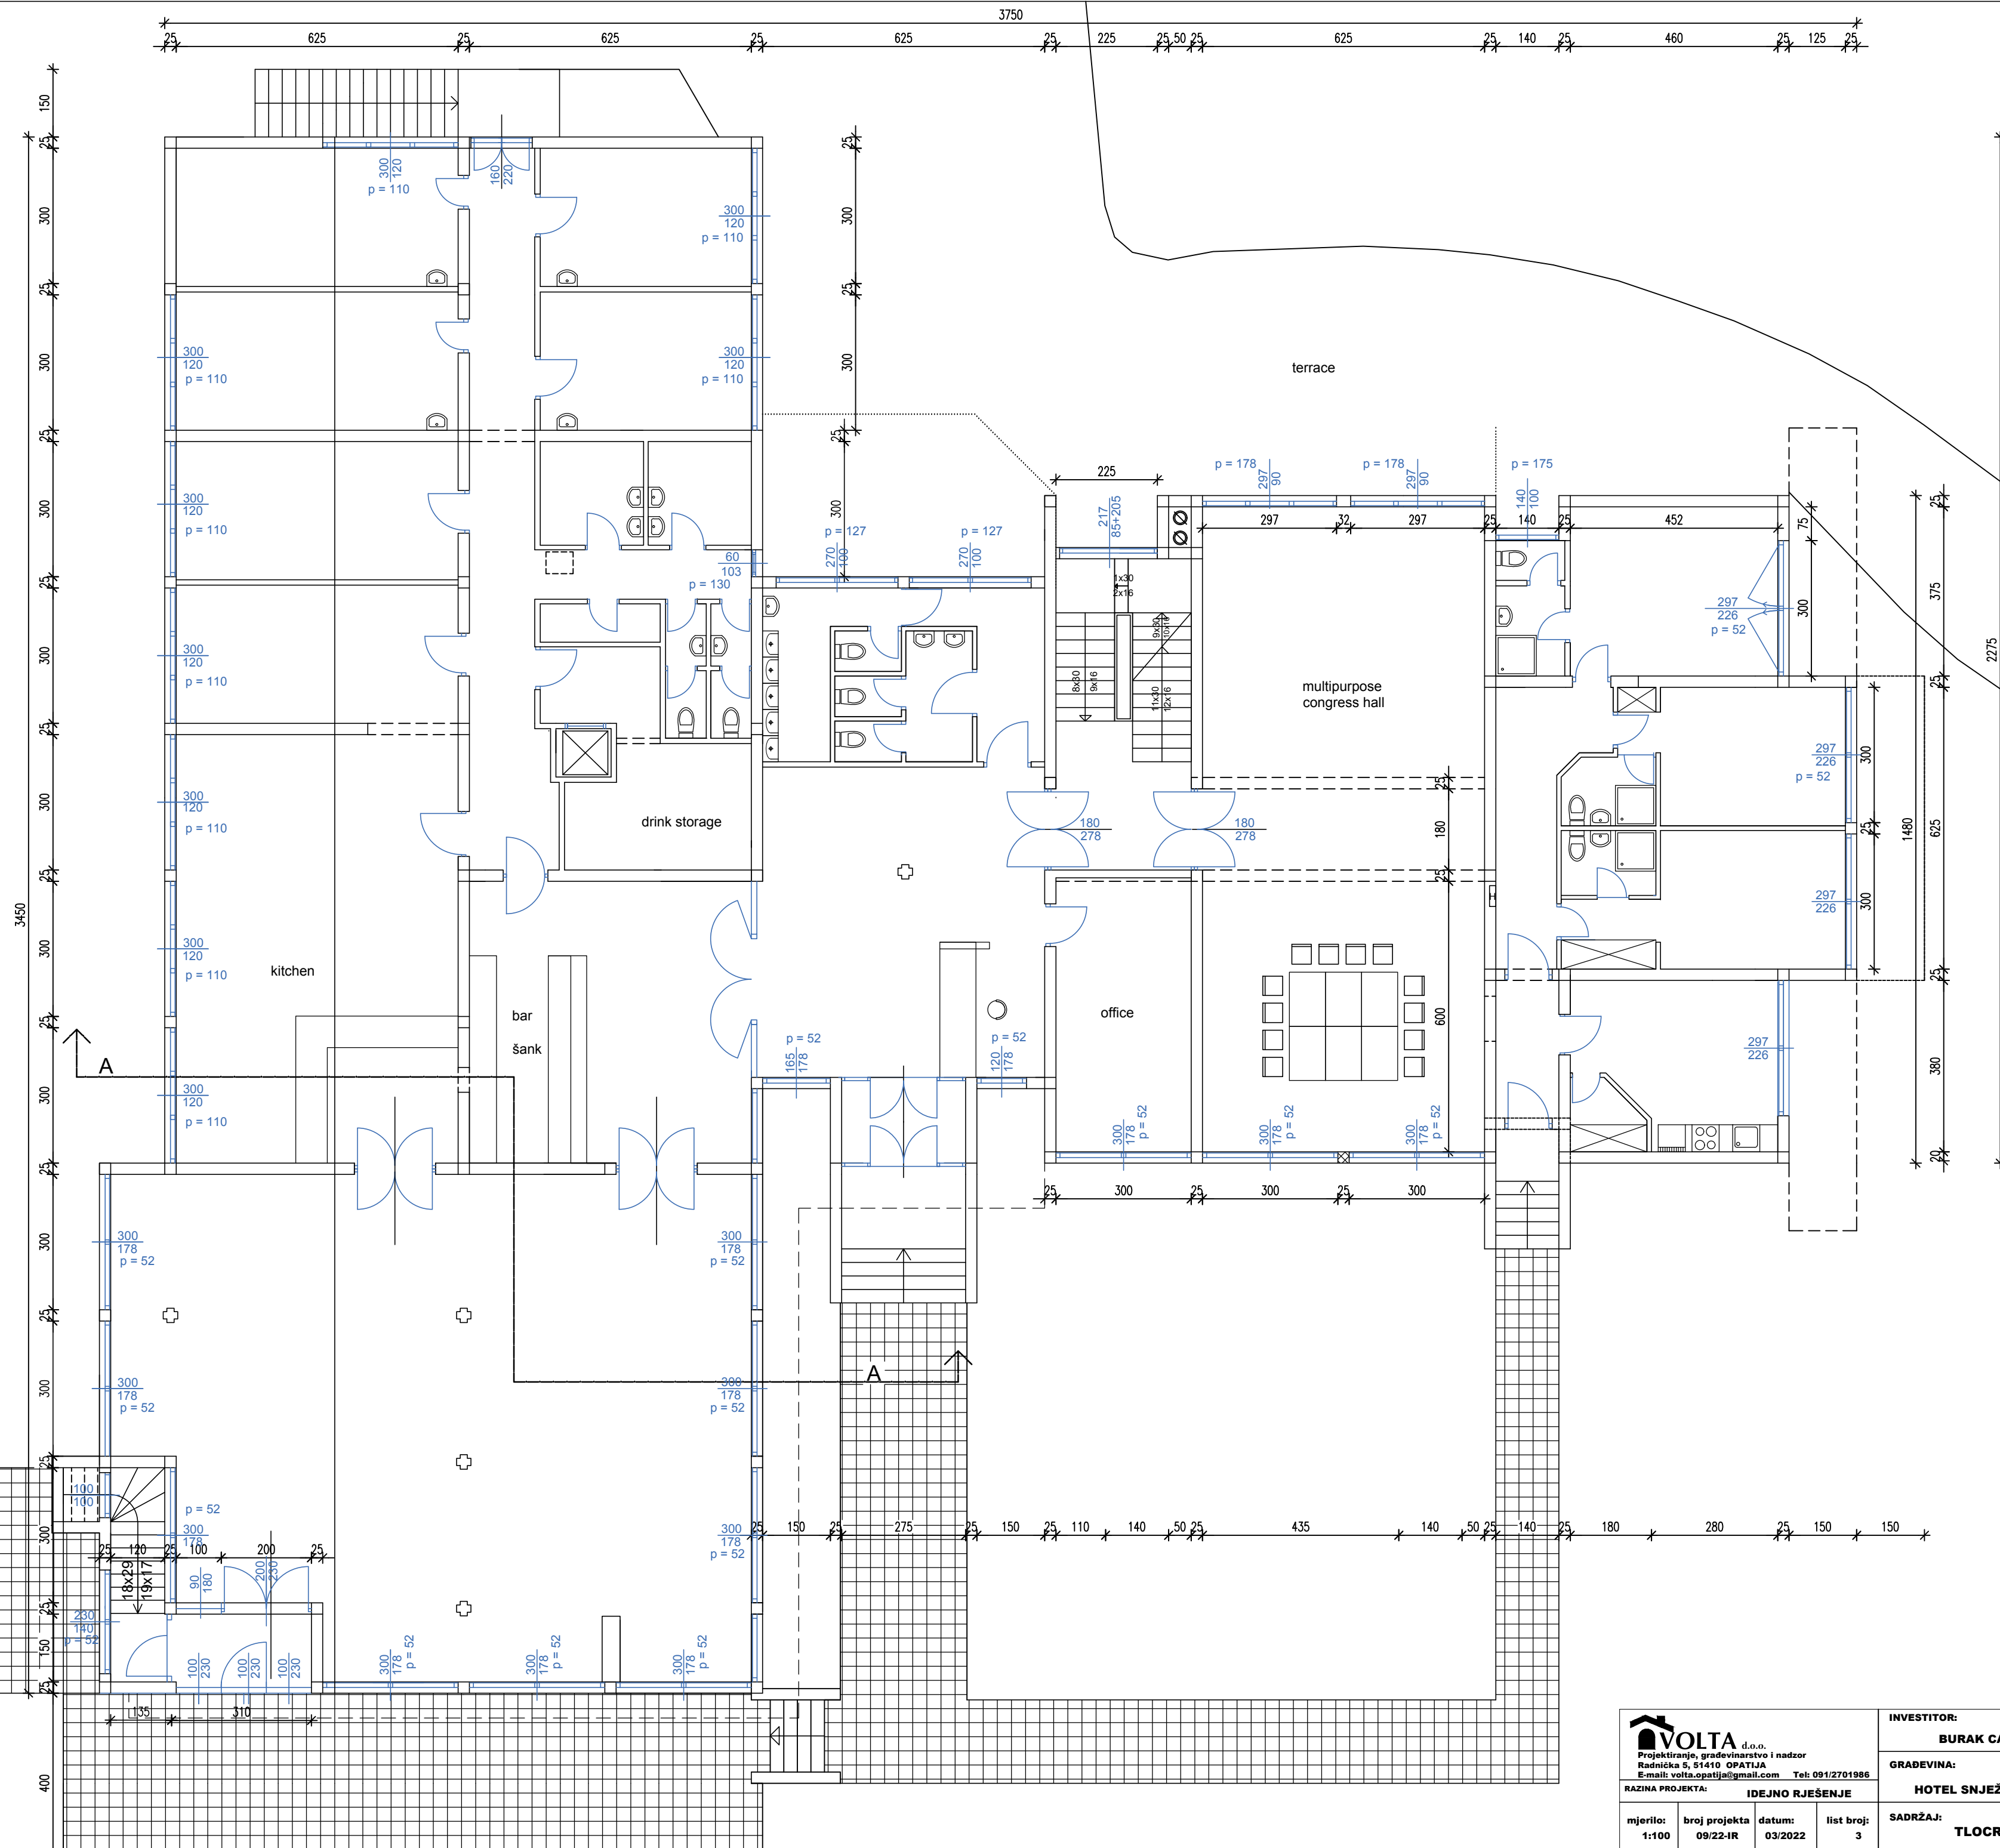


VOLTA d.o.o. Projekiranje, građevinarstvo i nadzor Radnička 5, 51410 OPATIJA E-mail: volta.opatija@gmail.com Tel: 091/2701986				INVESTITOR: BURAK CANBOY		PROJEKTANT: Vladimir Baretić d.i.a.	
				GRADEVINA: HOTEL SNJEŽNIK GEROVO			
RAZINA PROJEKTA: IDEJNO RJEŠENJE							
mjerilo: 1:100	broj projekta 09/22-IR	datum: 03/2022	list broj: 3	SADRŽAJ: TLOCRT PRIZEMLJA			

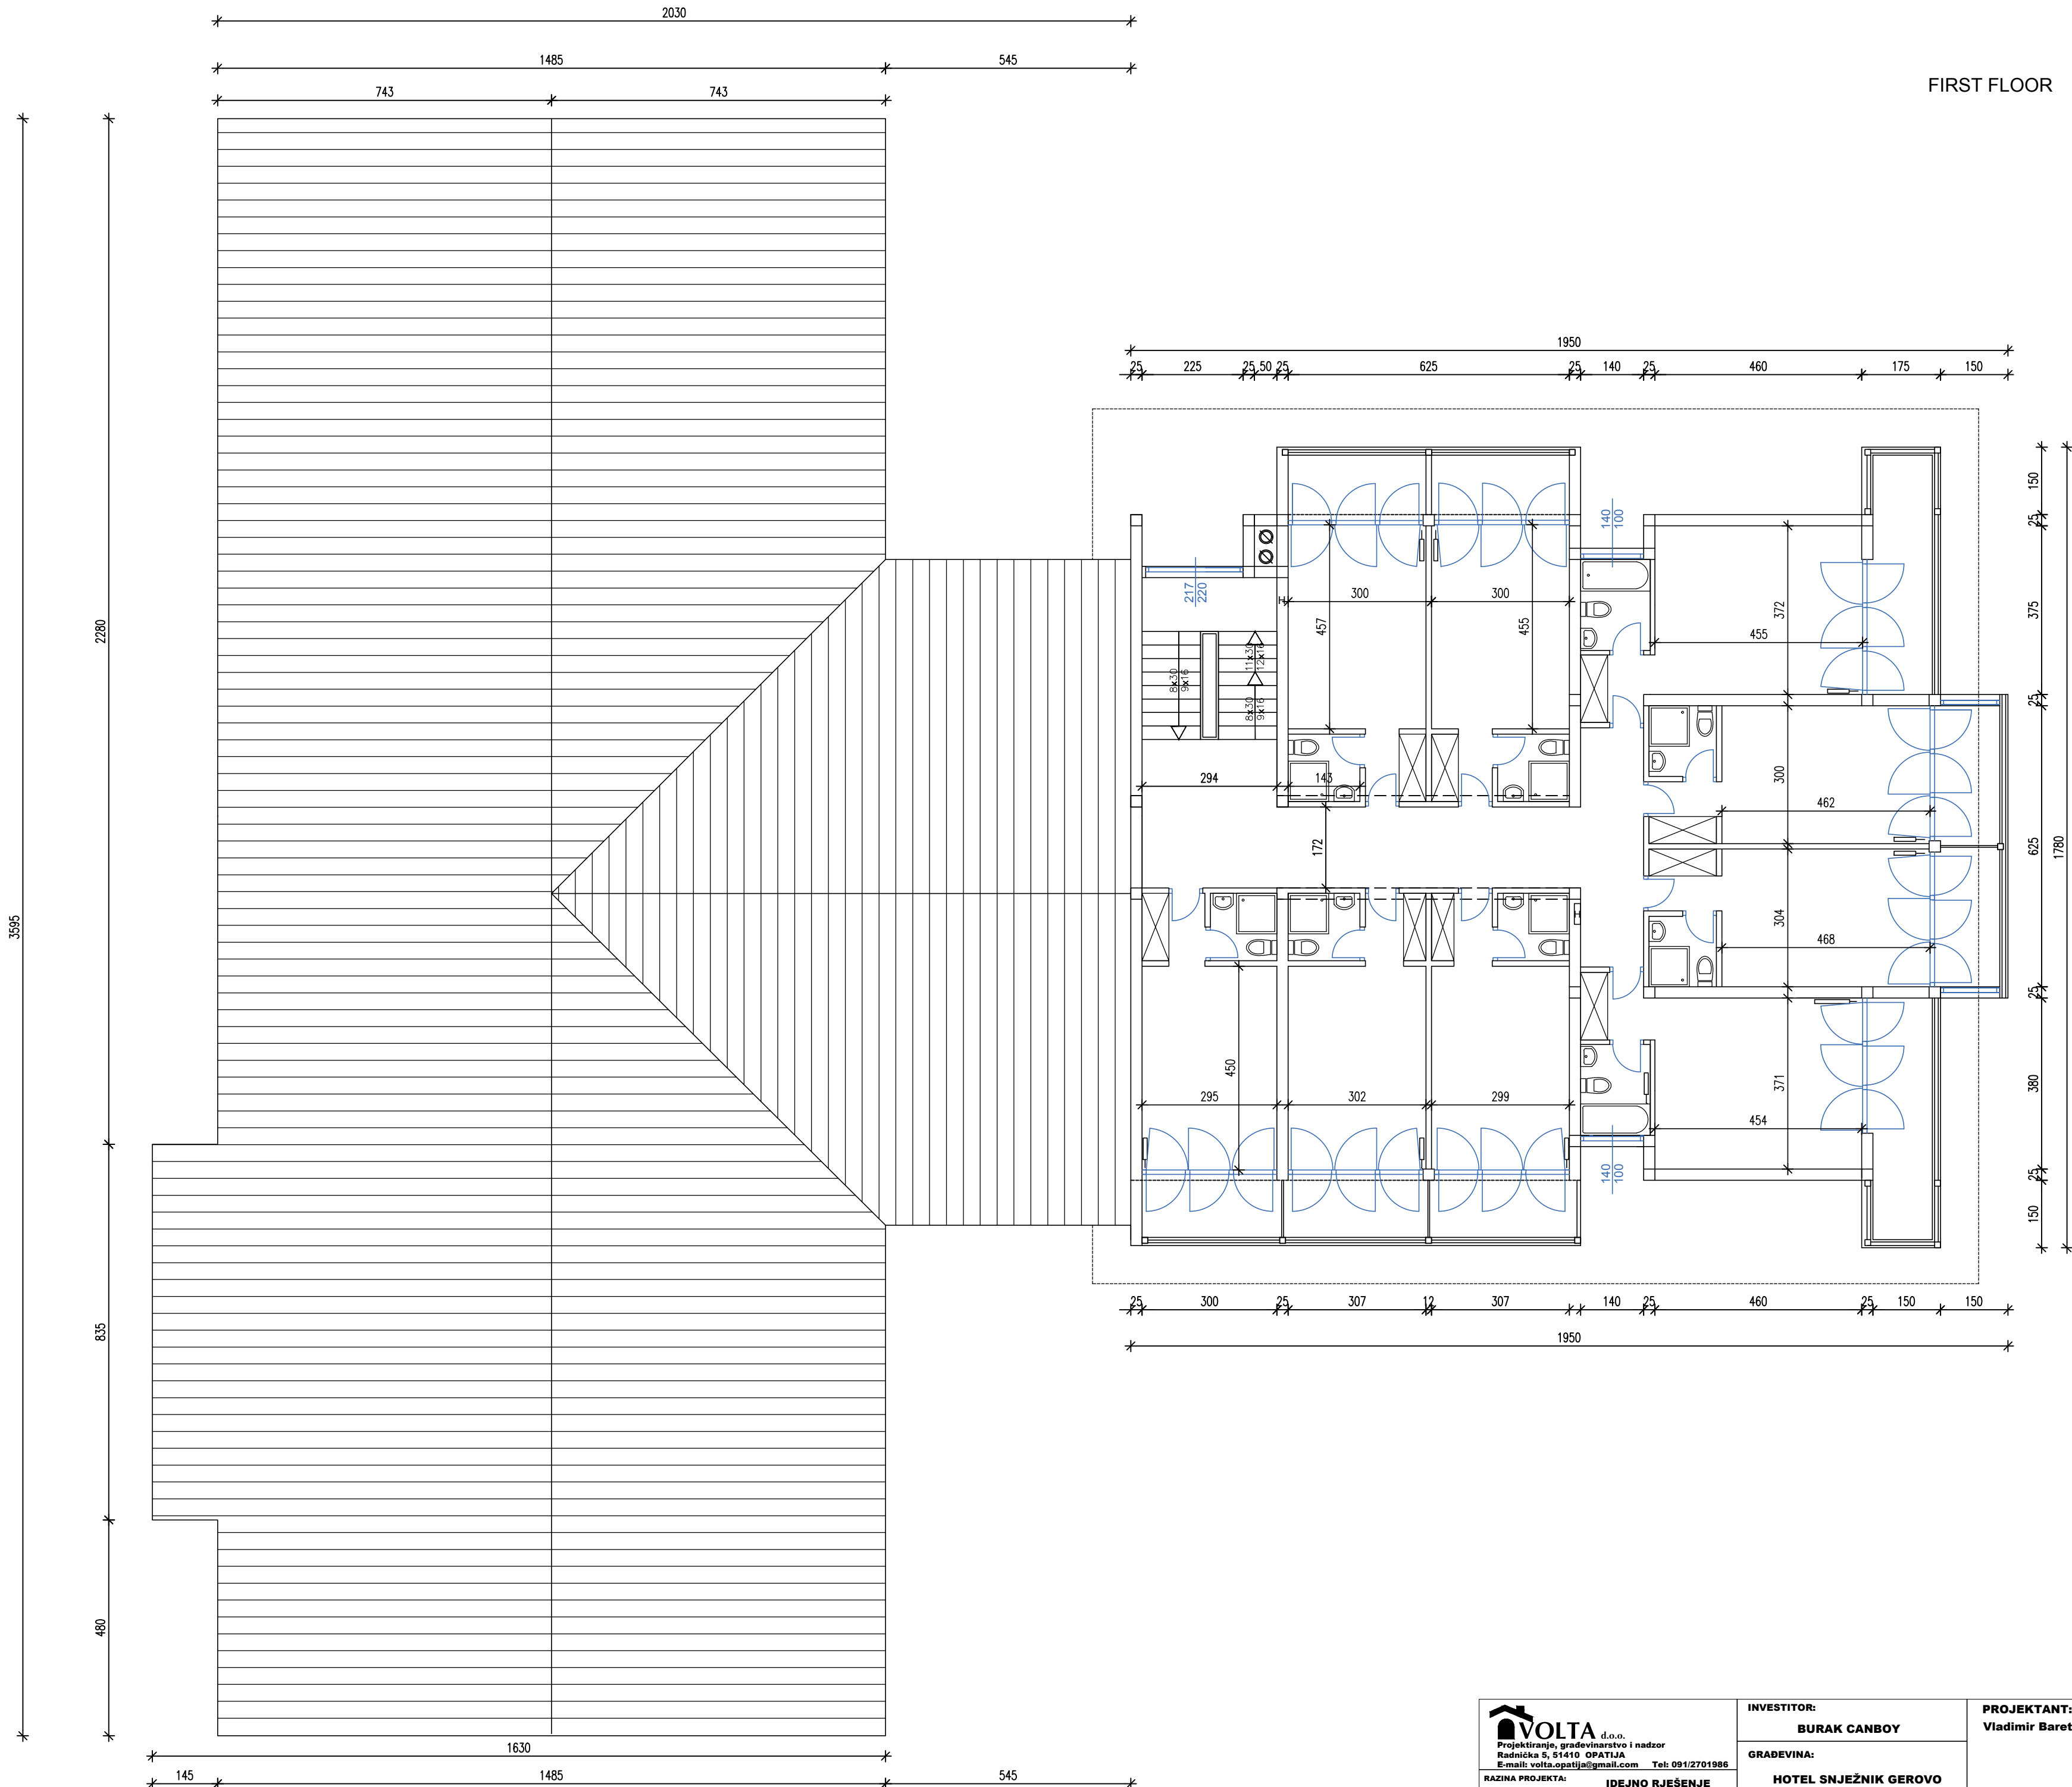


 VOLTA d.o.o. Projekiranje, građevinarstvo i nadzor Radnička 5, 51410 OPATIJA E-mail: volta.opatja@gmail.com Tel: 091/2701986 RAZINA PROJEKTA:				INVESTITOR:		PROJEKTANT:	
				BURAK CANBOY		Vladimir Baretić d.i.a.	
				GRADEVINA:			
IDEJNO RJEŠENJE				HOTEL SNJEŽNIK GEROVO			
mjerilo:	broj projekta	datum:	list broj:	SADRŽAJ:			
1:100	09/22-IR	03/2022	4	TLOCRT KATA			



 VOLTA d.o.o. Projektiranje, građevinarstvo i nadzor Radnička 5, 51410 OPATIJA E-mail: volta.opatija@gmail.com Tel: 091/2740586				INVESTITOR: BURAK CANBOY	
RAZINA PROJEKTA: IDEJNO RJEŠENJE				GRAĐEVINA: HOTEL SNJEŽNIK GEROVO	
mjerilo: 1:100	broj projekta 09/22-IR	datum: 03/2022	list broj: 5	SADRŽAJ: TLOCRT POTKROVLJA	

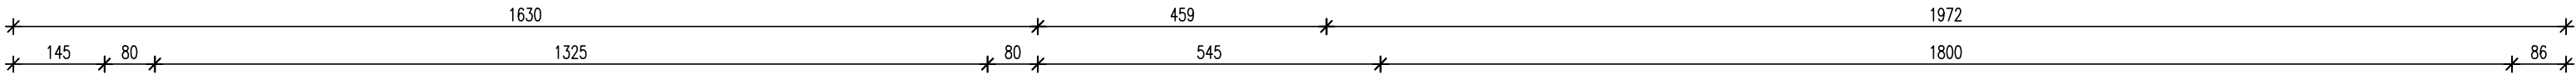

ROOF

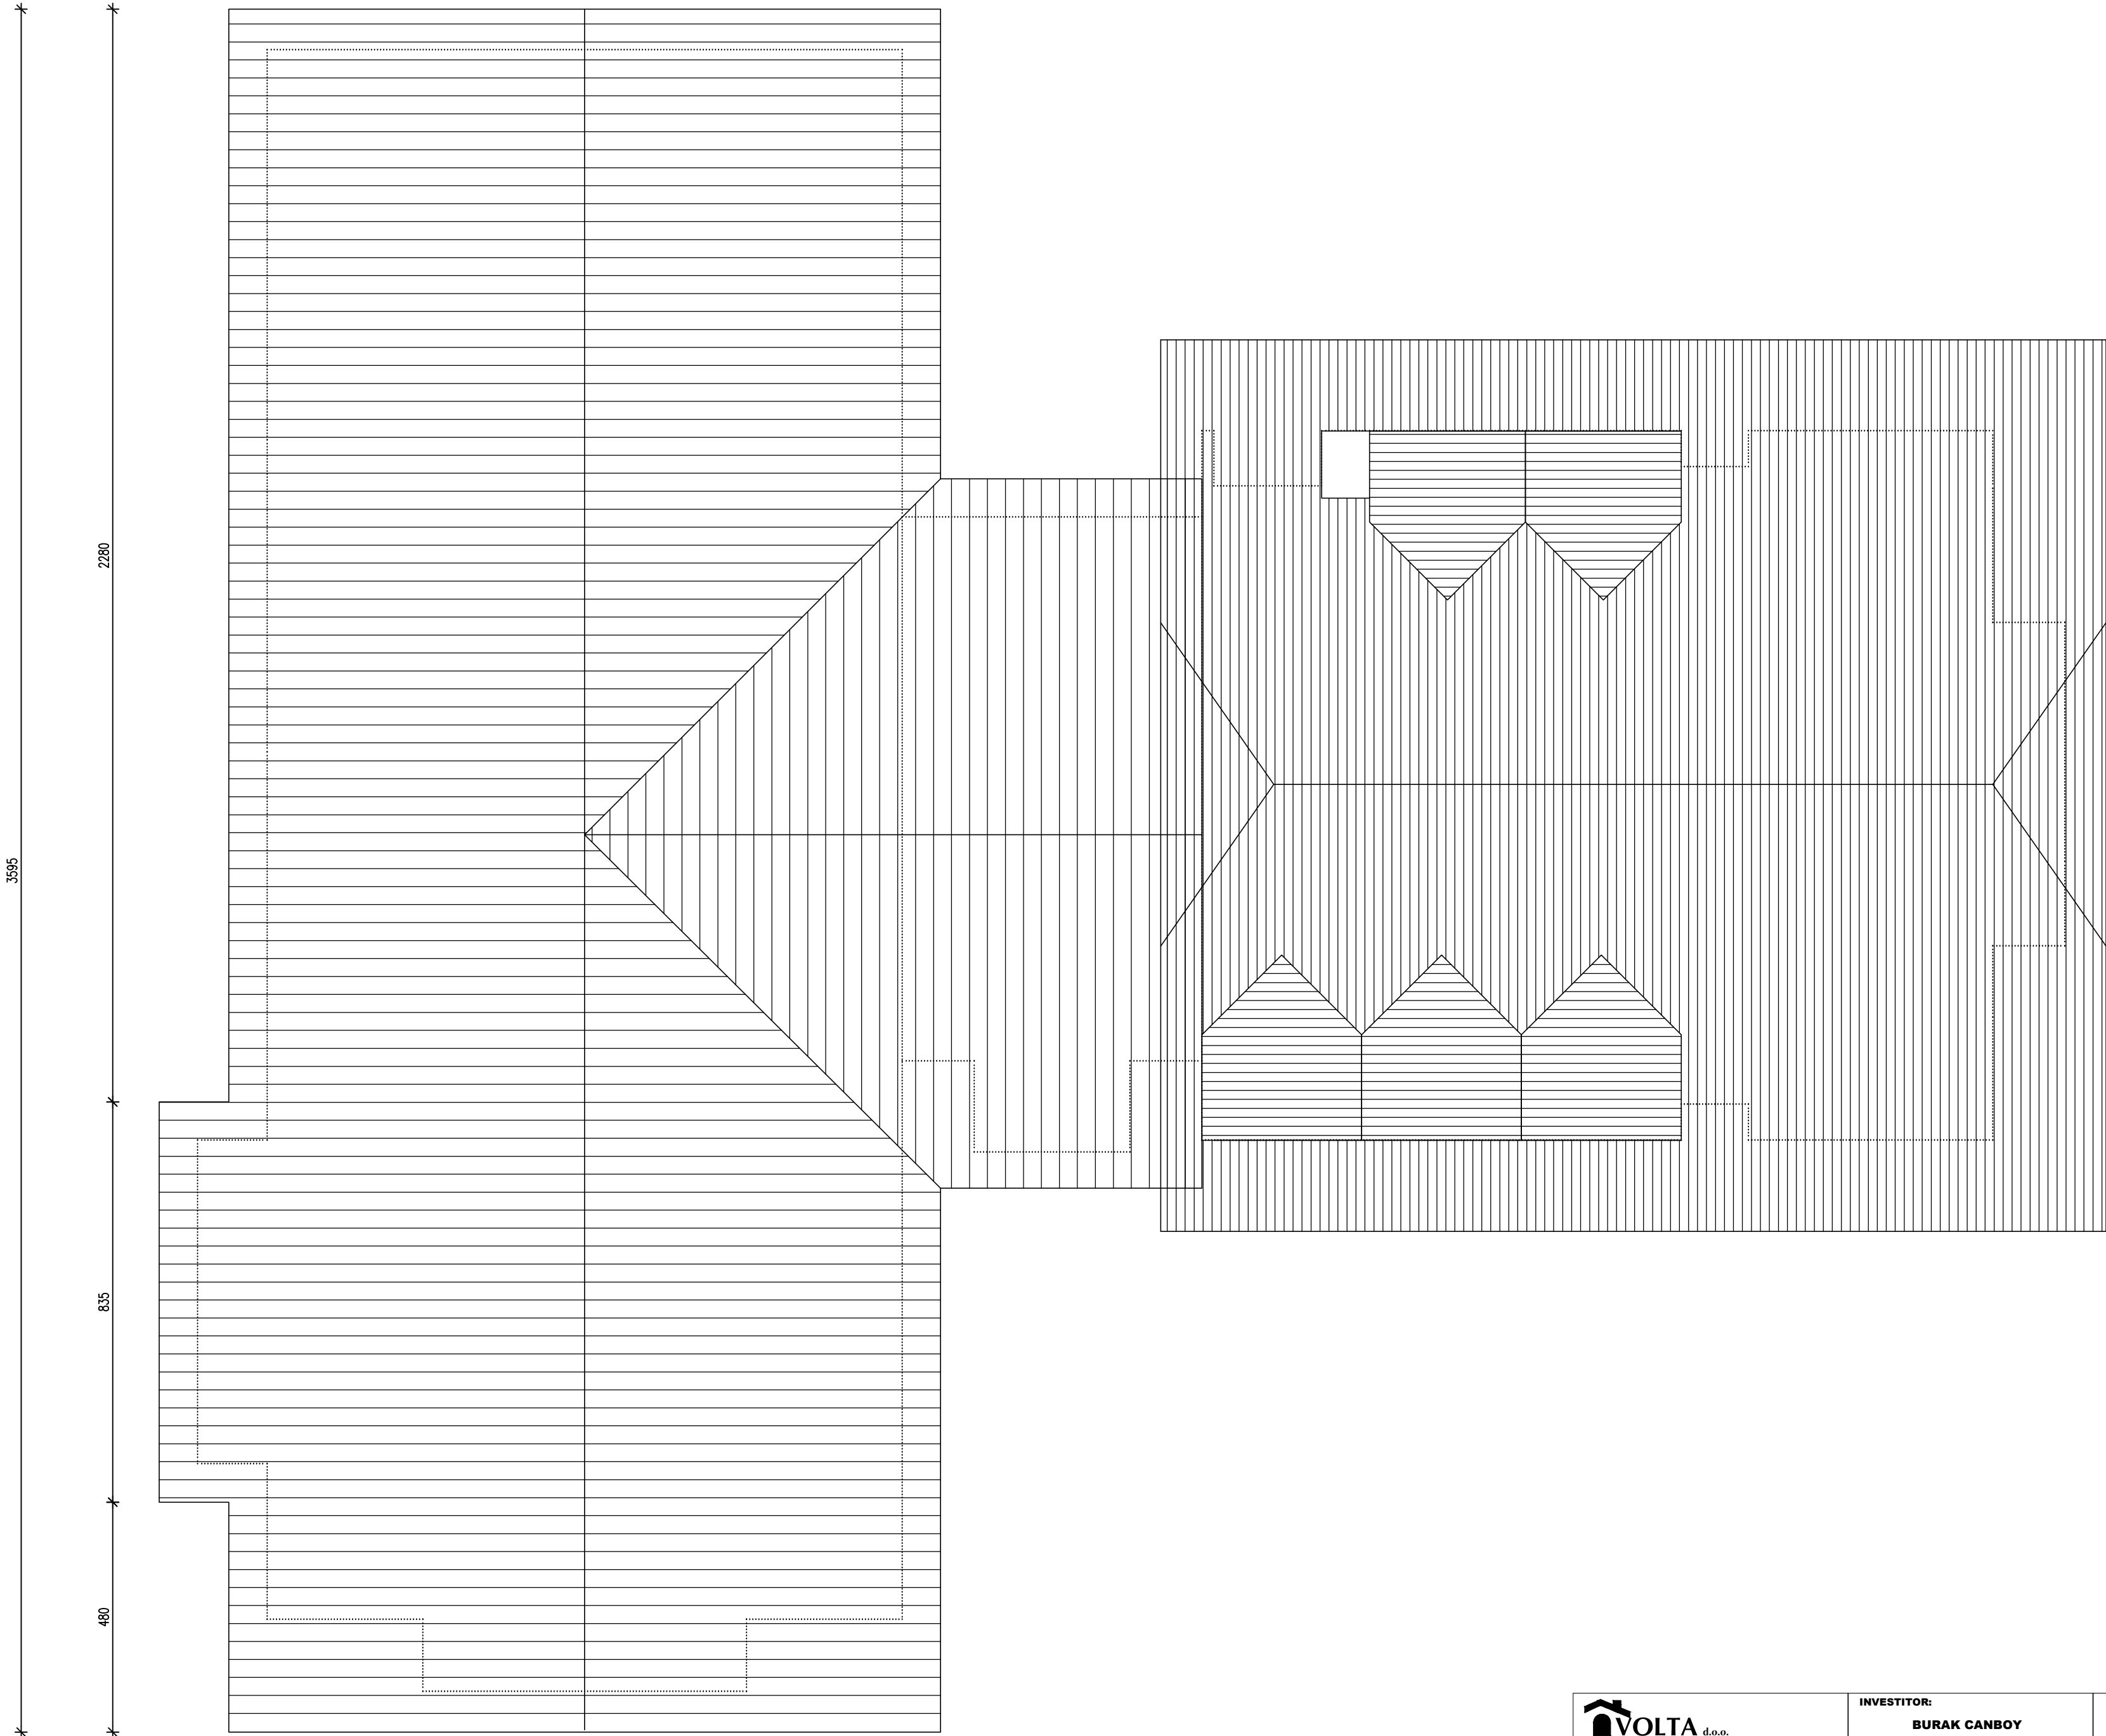

VOLTA d.o.o. Projekiranje, građevinarstvo i nadzor Radnička 5, 51410 OPATIJA E-mail: volta.opatija@gmail.com Tel: 091/2701986 RAZINA PROJEKTA: IDEJNO RJEŠENJE				INVESTITOR: BURAK CANBOY		PROJEKTANT: Vladimir Baretić d.i.a.	
				GRADEVINA: HOTEL SNJEŽNIK GEROVO			
mjerilo: 1:100	broj projekta 09/22-IR	datum: 03/2022	list broj: 6	SADRŽAJ: KROVIŠTE			



