



sectional view


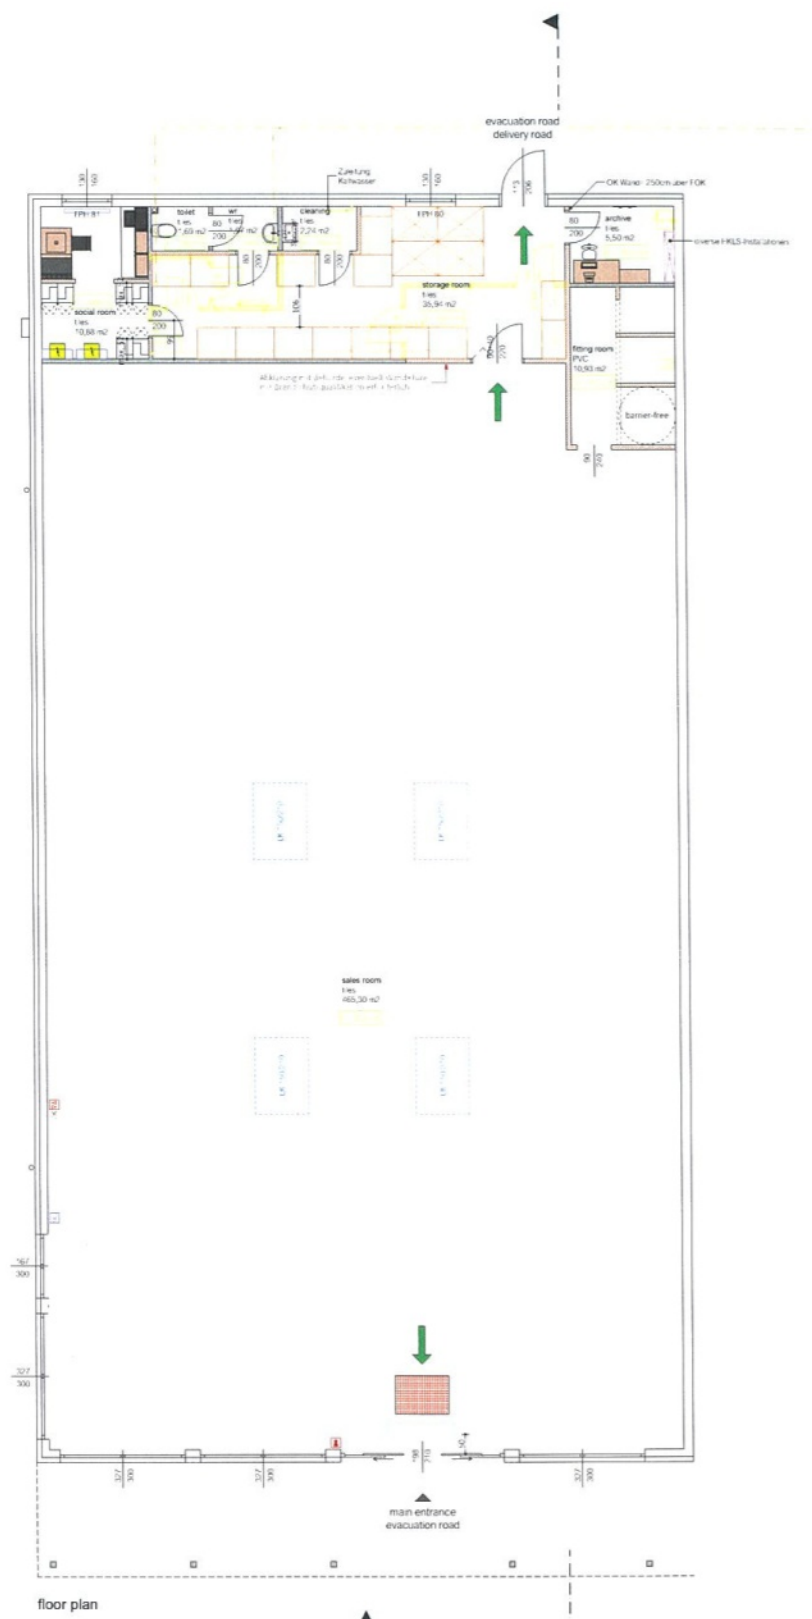


floor plan

Ansicht

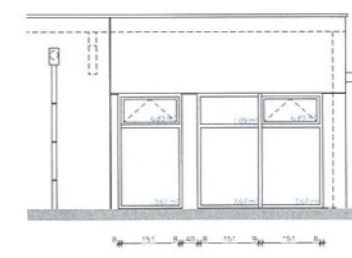

elevation front

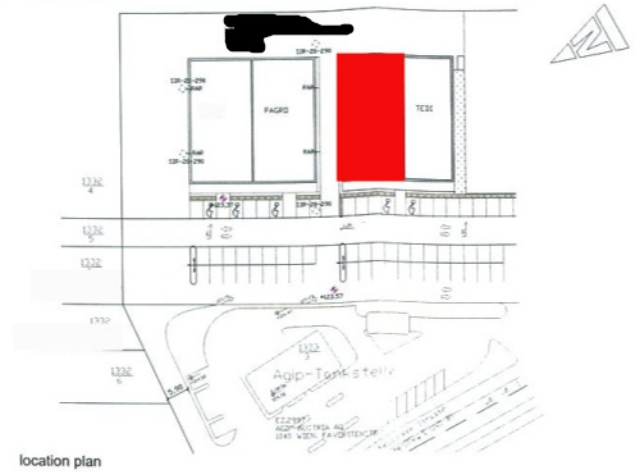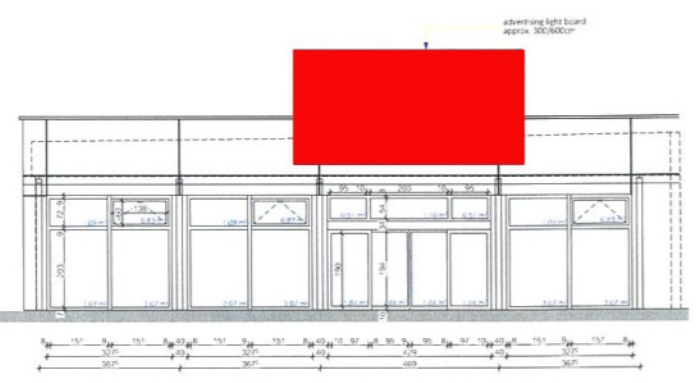

location plan

Raumbuch		Verkaufsraum/ sales area:	
Lager, Storage		Natürliche Belichtung soll/ natural light necessary: 48,61m ² (±10%)	
storage room	35,94	Fenster Shopfassade/ window storefront:	
	35,94 m ²	(1,51 x 2,03) x 9 = 27,59m ²	
Nebenzimmer, Back of House		(1,51 x 0,72) x 4 = 4,35m ²	
archive	5,50	(1,38 x 0,60) x 5 = 4,14m ²	
cleaning	2,24	(0,97 x 1,90) x 2 = 3,69m ²	
social room	10,88	(0,95 x 1,94) x 2 = 3,69m ²	
toilet	1,69	(0,95 x 0,54) x 2 = 1,03m ²	
wf	1,97	2,03 x 0,54 = 1,10m ²	
	22,28 m ²	Zwischensumme: 45,57m ²	
Verkauf, Sales Area		Lichtkuppel/ dome skylight:	
dining room	10,93	(1,50 x 2,10) x 4 x 0,85 = 10,71m ²	
sales room	465,30		
	476,23 m ²	Summe vorhanden/sum existing = 56,28m ²	
	524,45 m ²		

LEGENDE

Bestand/ existing construction	Fluchtweg/ escape route	fire compartment
Neu/ new construction	Notausgang/ emergency exit	smoke compartment
Abbruch/ demolition	E-Verteiler/ distribution board	

Arrangement plan

Beilage./7

Koten prüfen/ check dimensioning! Naturmaße nehmen/ take site measurements!

I			
H			
G			
F			
E			
D			
C			
B	Planänderung/ plan modification according to email	23.11.2021	CS
A	Erstausgabe/ first edition arrangement plan	17.11.2021	CS
Index	Änderungen/ plan amendment	Datum	gez.

Handwritten signature