


Handwritten notes on the left margin, partially illegible.

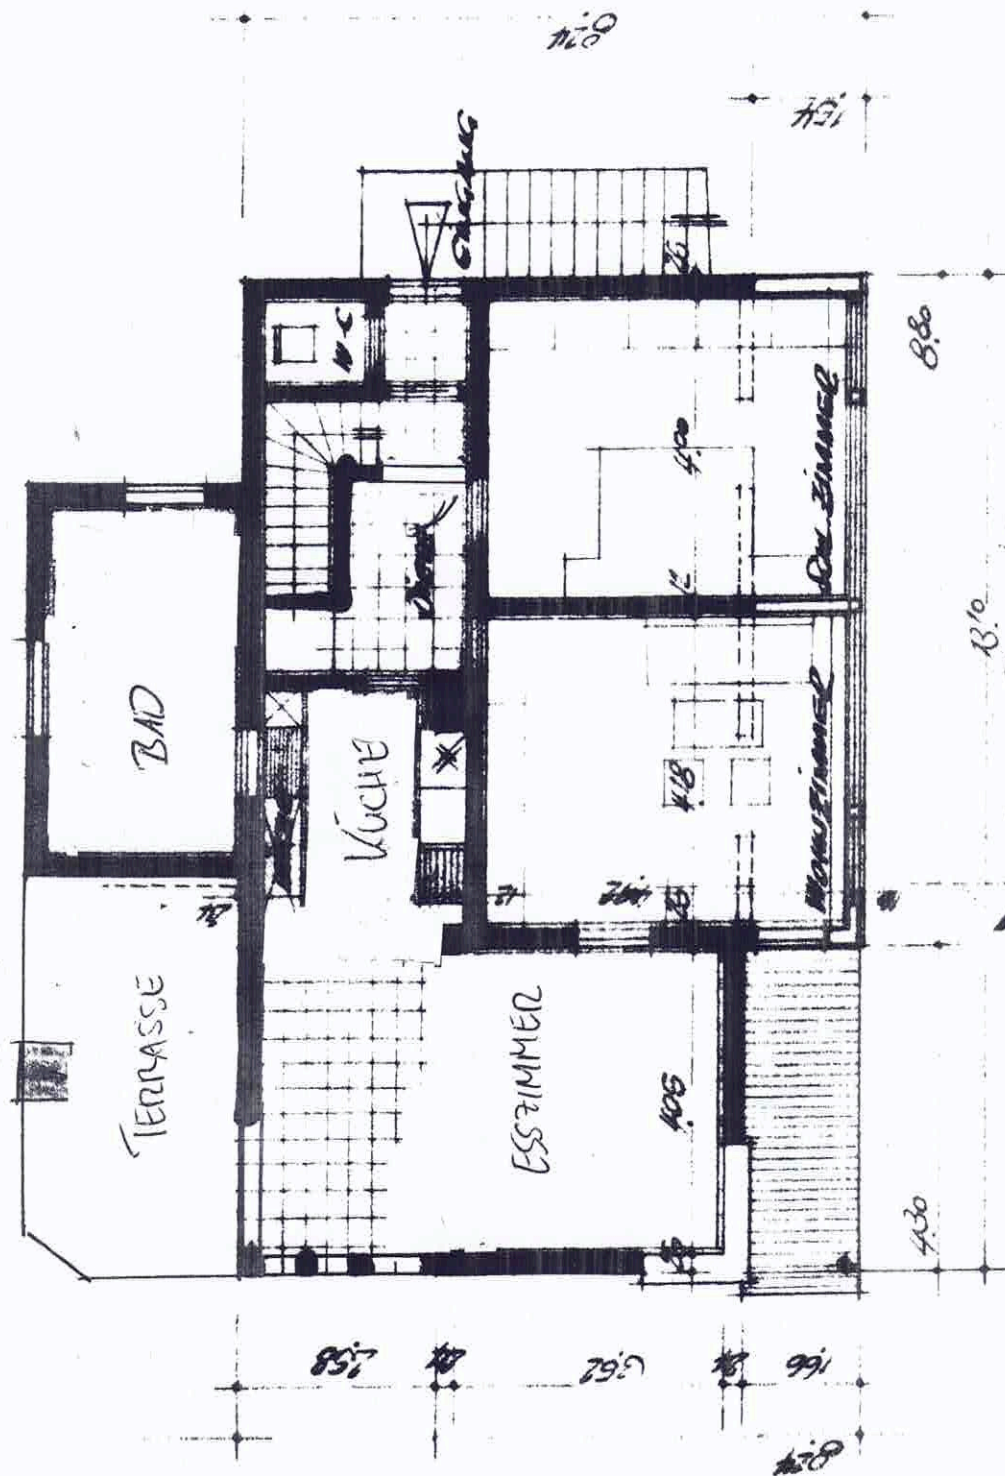

Handwritten notes on the right margin:
 G. JESINGER & S. FREY
 A. K. ...
 E. RAIDT G. JESINGER
 FREIE ARCHITEKTEN
 7313 REICHENBACH/FILS
 HOHENSTAUFENSTR. 3, TEL. PLOCH. 51183