


Laugensaal

Zeichnungsmaß 1:100

Deckenplan

Planung

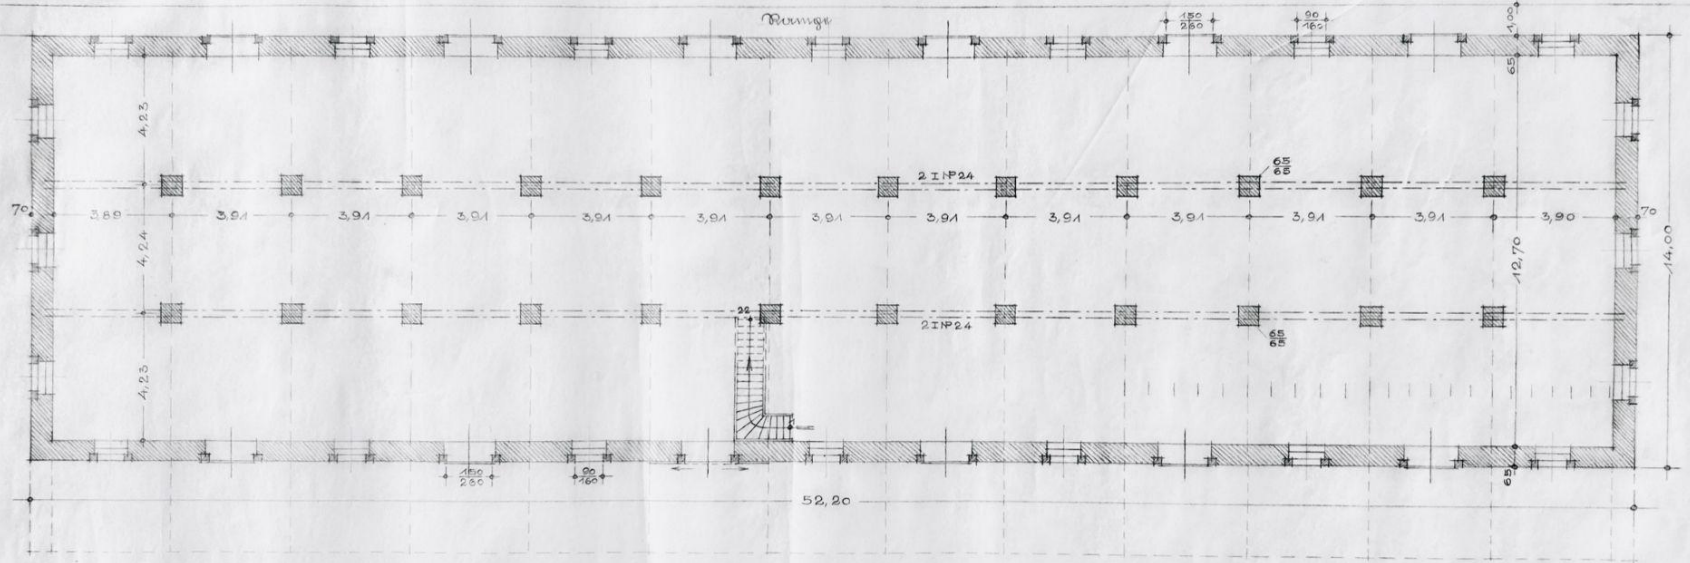


Stab 30

verfilmt




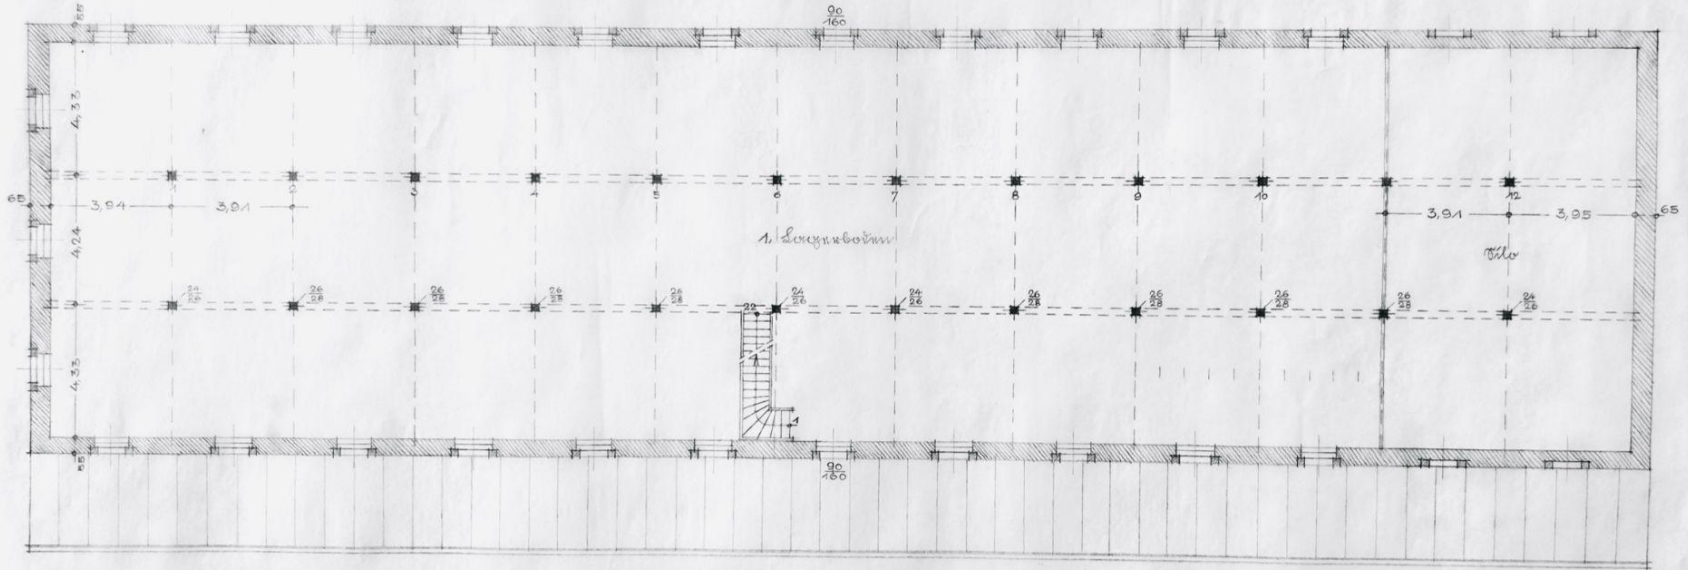




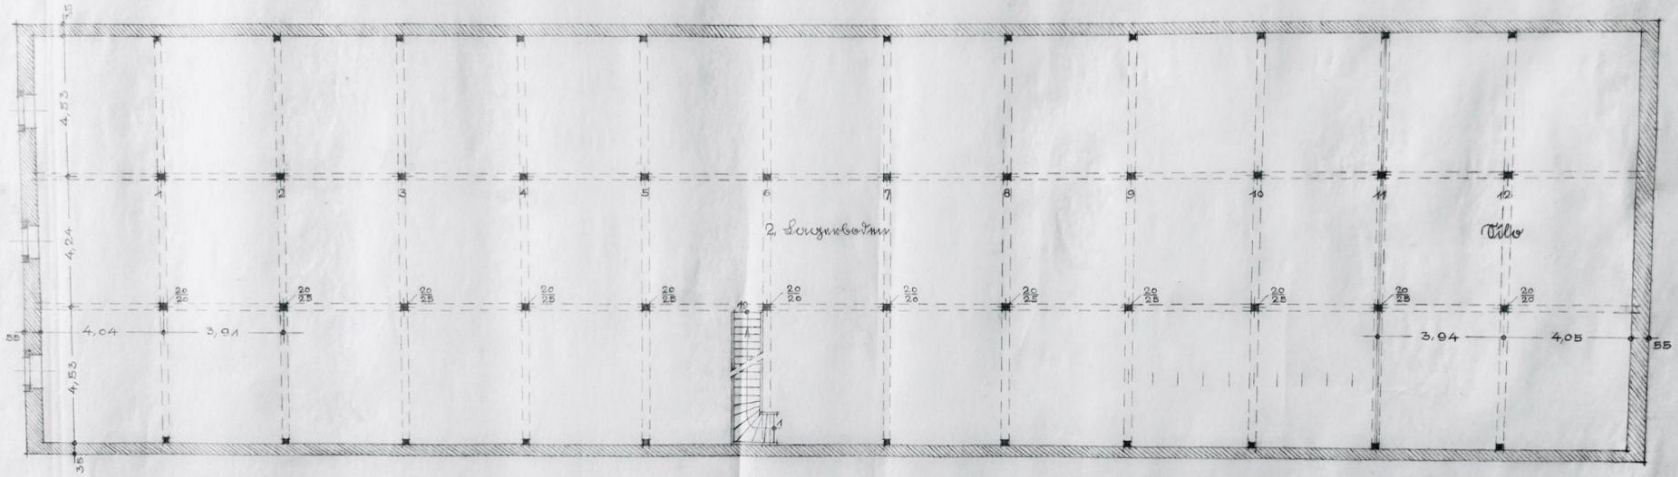







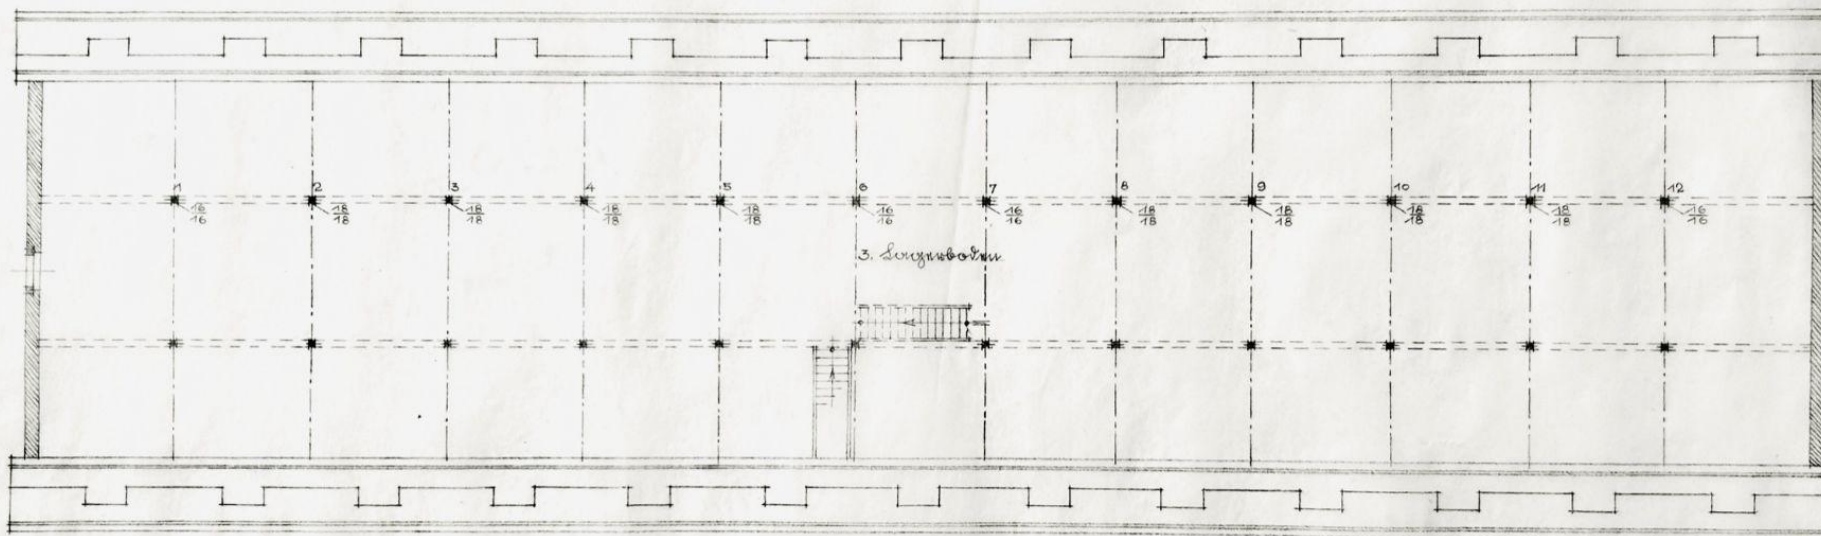





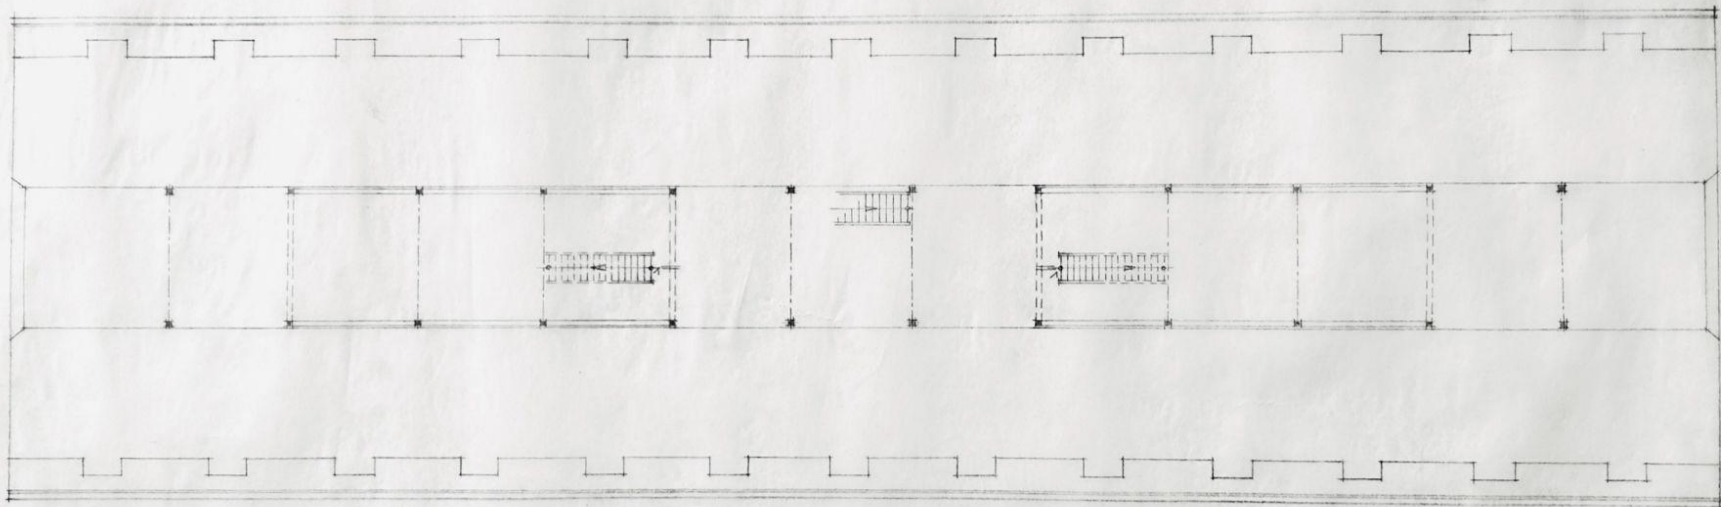



530-00-43-003

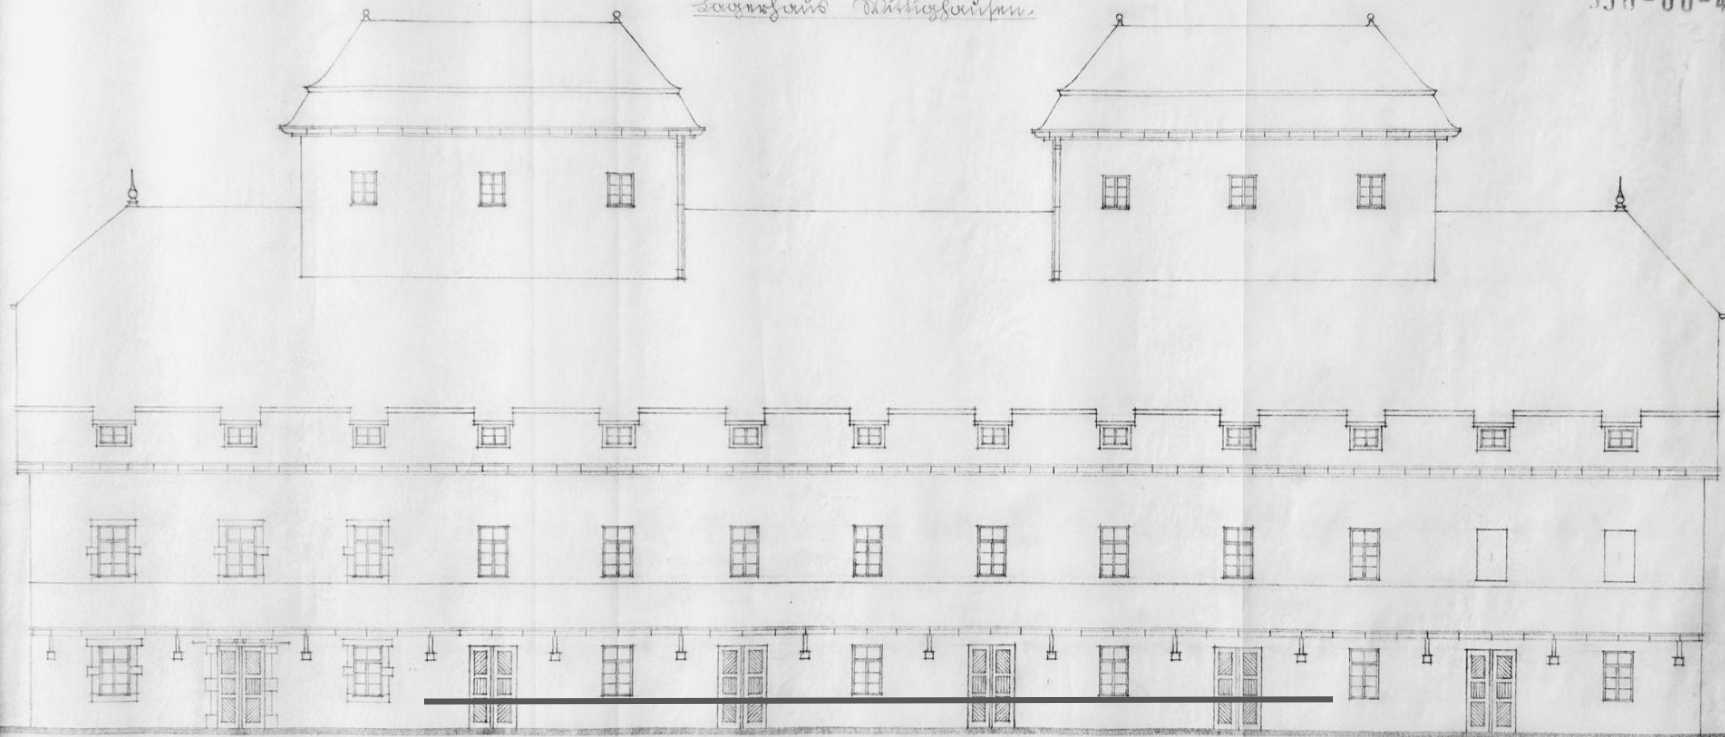


verfilm


530 00 43 003

530-00-43

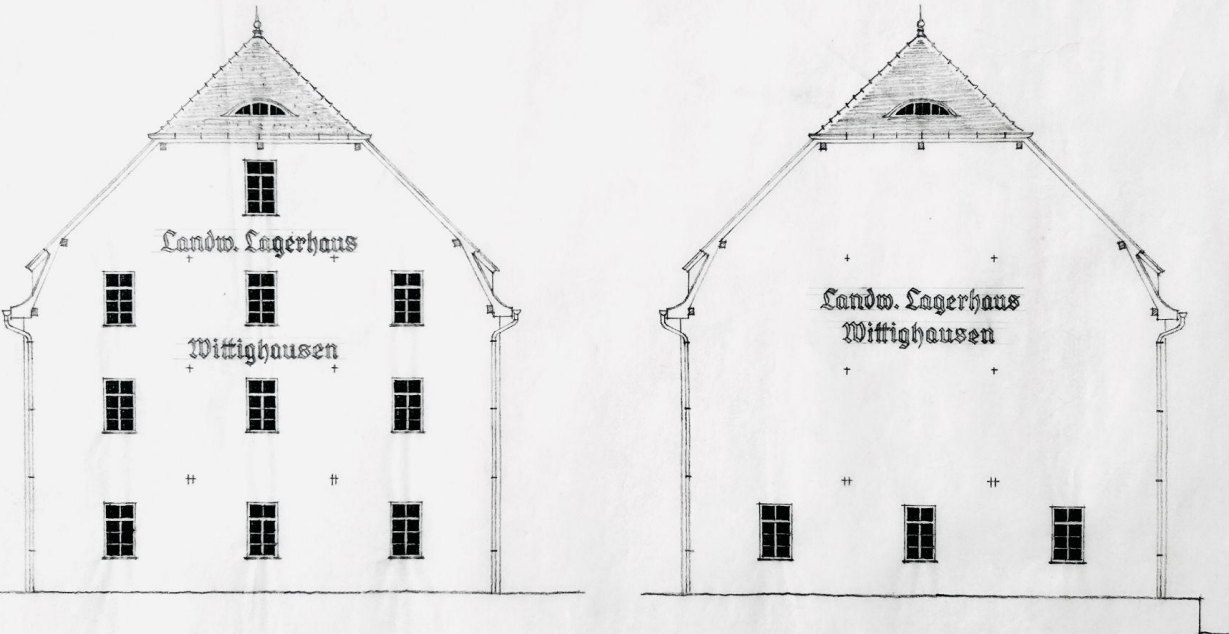


2.1.9.37.

530-00-

Lagerhaus Wittighausen

Architekt M.

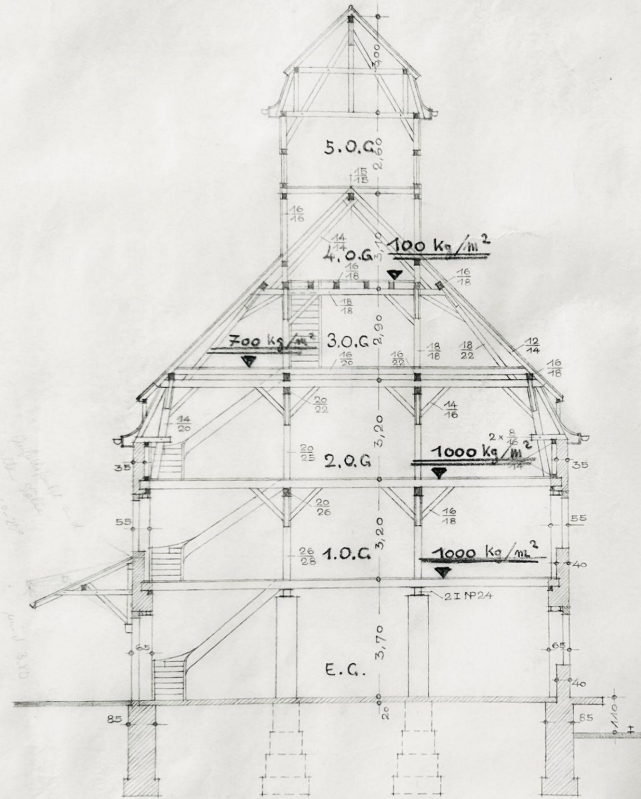

27