


LANDS OF
BILL & STANLEY OYSTER
COMPANY LTD.
DOC # 104862803
PID # 35033570

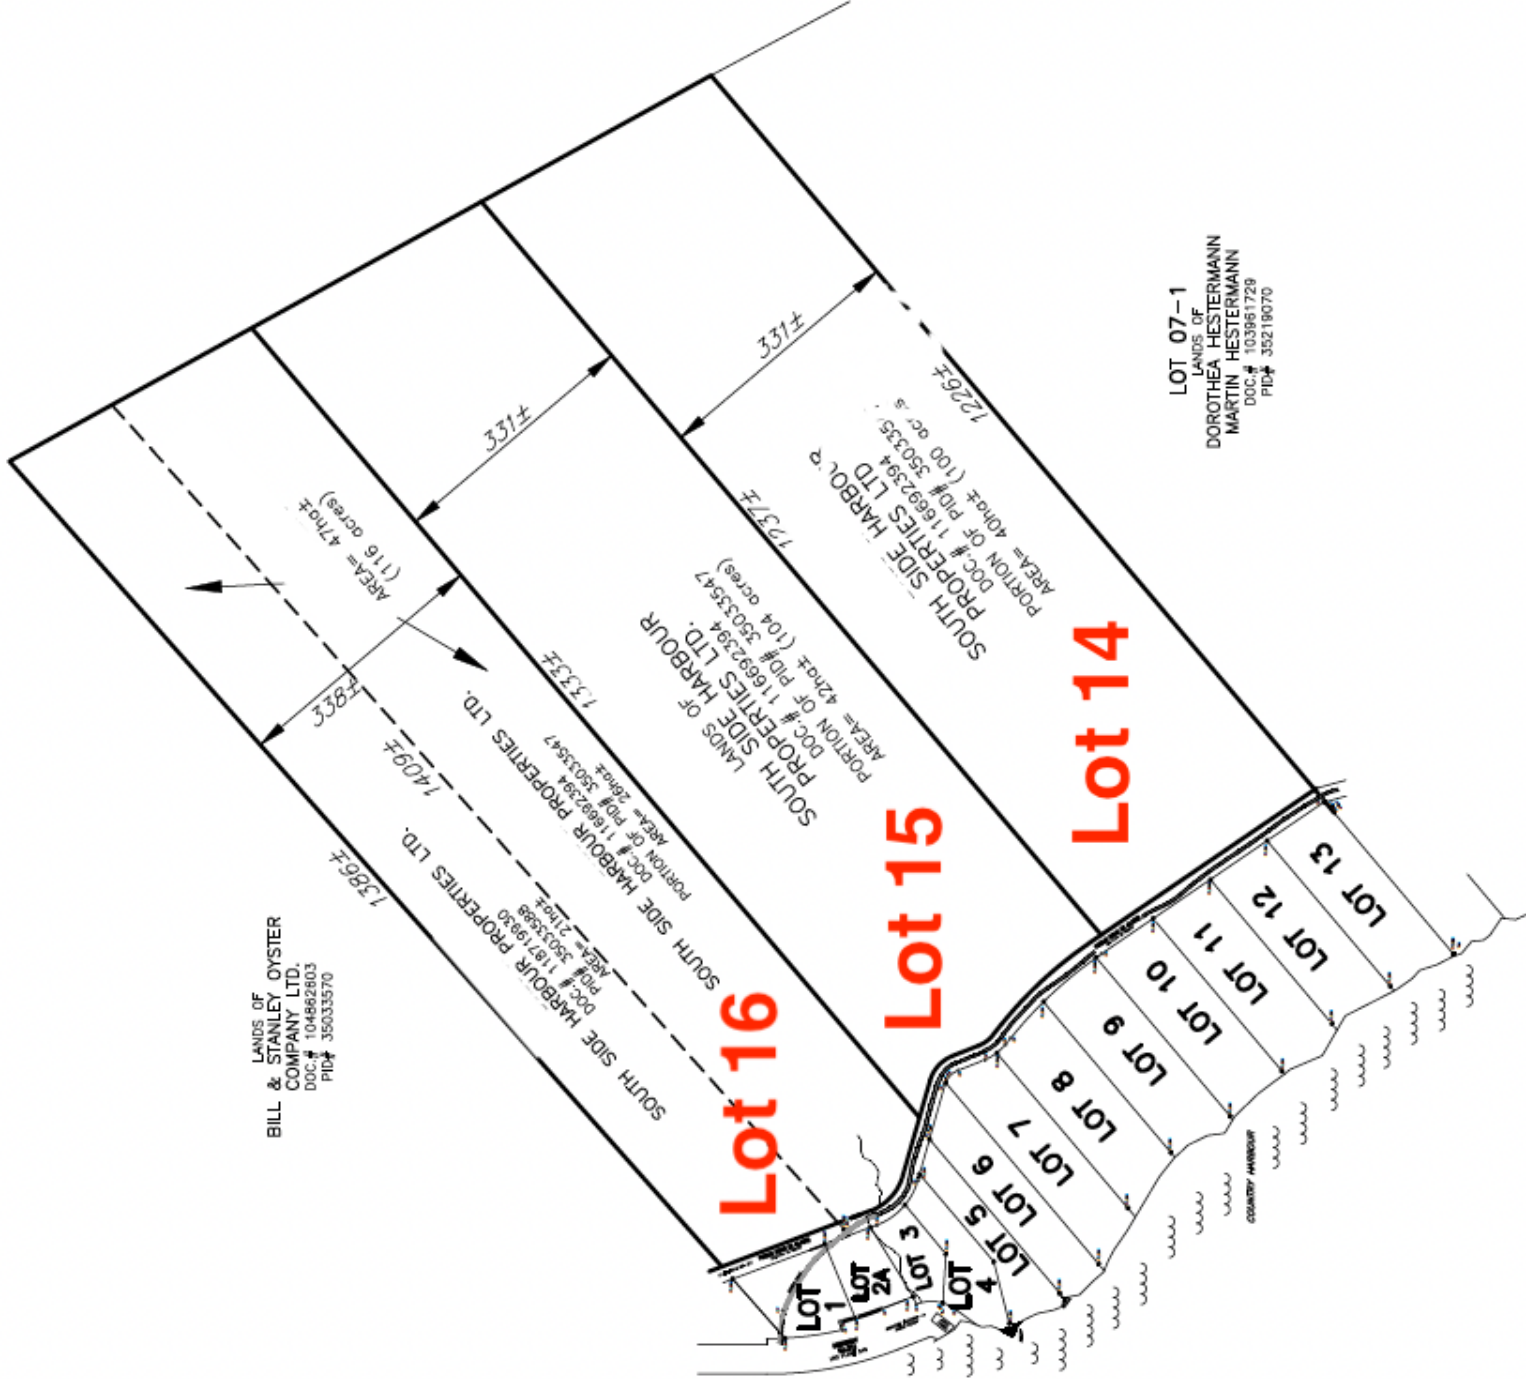

LOT 07-1
LANDS OF
DOROTHEA HESTERMANN
MARTIN HESTERMANN
DOC # 103861728
PID # 35218070

SKETCH SHOWING

PROPOSED

LOT 100, LOT 101, &
LOT 102A

ISAACS HARBOUR,
GUYSBOROUGH CO., N.S.

JOB NO. 4514

SCALE: 1:10,000

DATE: OCTOBER 13, 2022

LEGEND

- PP — Existing Power Pole
- STK — Found stake proposed pole
- STK — Found stake proposed anchor
- SM — Survey Marker
- Center Line
- Boundary Line
- CP — Calculated Point

DELOREY LAND SURVEYS INC.
LINWOOD, ANTIGONISH COUNTY
NOVA SCOTIA B0H 1P0
PHONE: 902-232-2350 902-863-8767