






-  Smoke Shaft Overrun
-  Area Designated for PV Panels
-  Site Boundary
215 Bradford Street
-  Plant - As Labelled



Existing Buildings

- 1 Bedroom 1 Person Apartment (37sqm - 49sqm)
- 1 Bedroom 2 Person Apartment (40sqm - 49sqm)
- 2 Bedroom 3 Person Apartment (47sqm - 65sqm)
- 2 Bedroom 4 Person Apartment (70sqm)
- 2 Bedroom 4 Person Duplex Apartment (77sqm)
- Residential Entry Lobby & Post
- Plant
- Resident Bicycle Store
- Refuse
- Site Boundary
215 Bradford Street

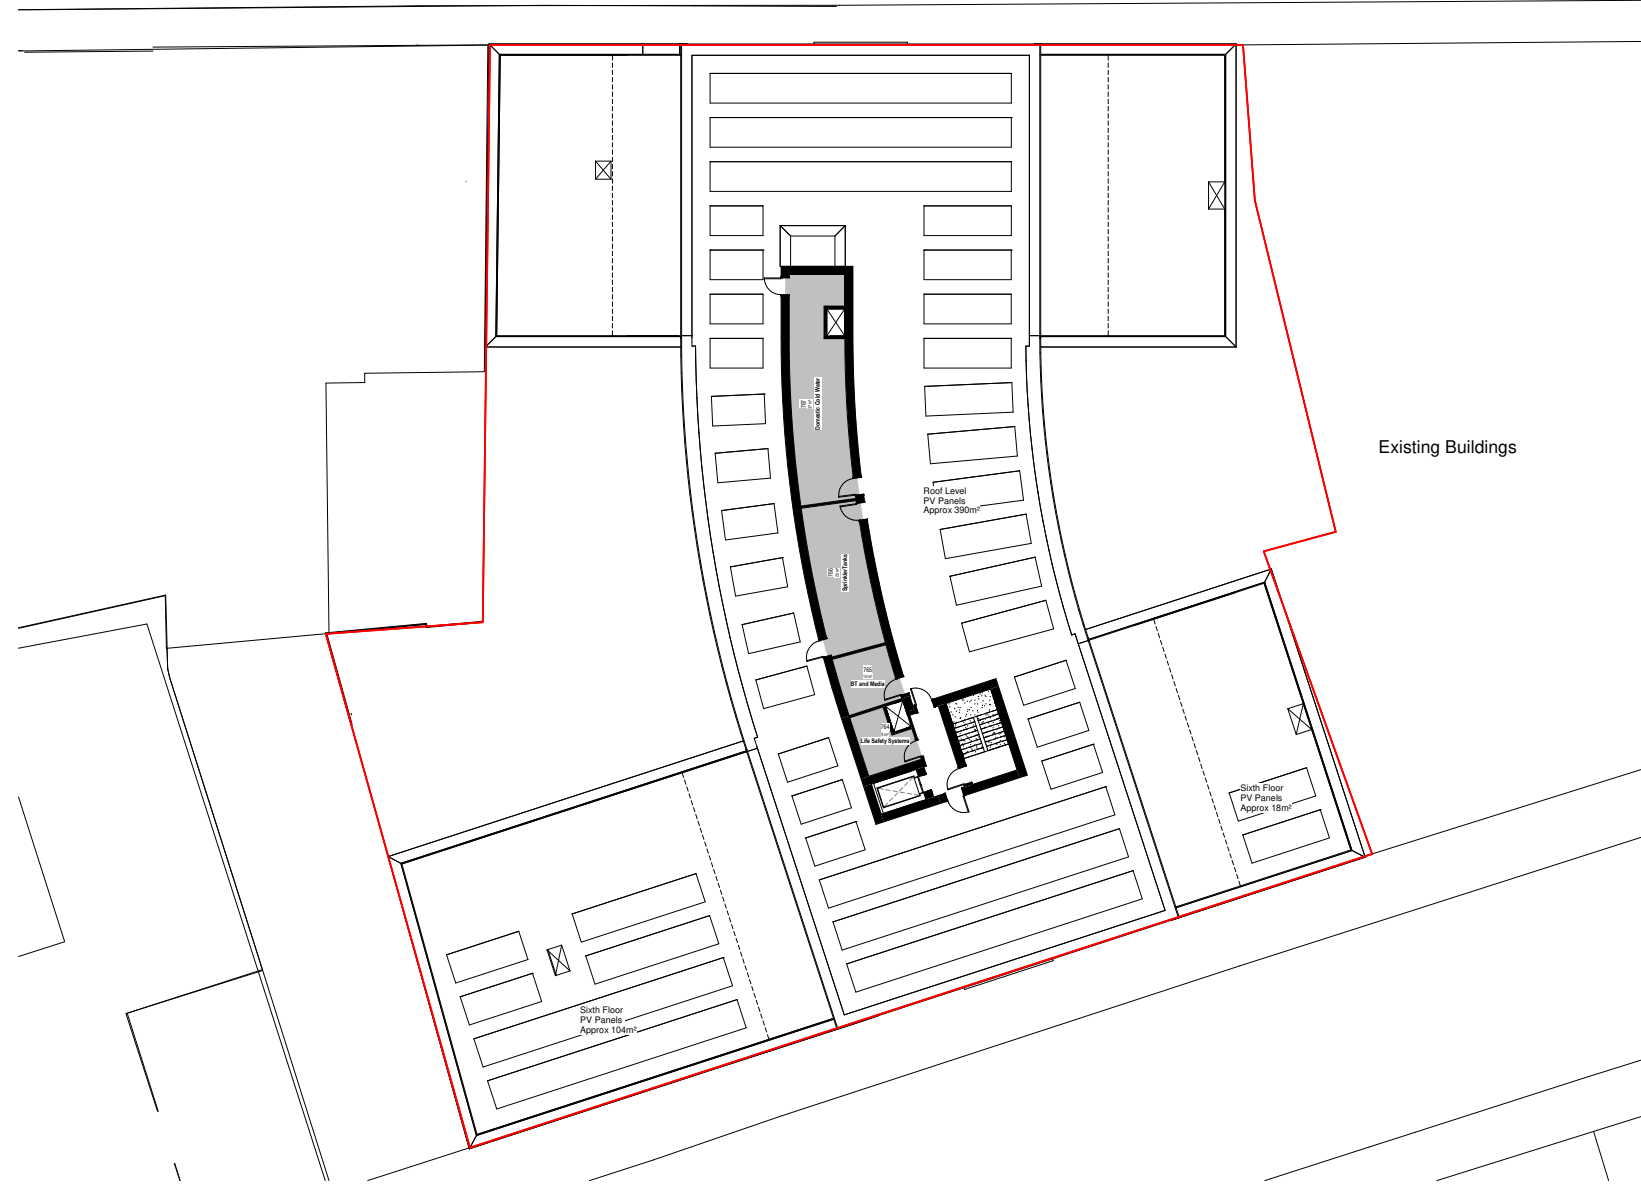

<p>The copyright of this drawing is vested with Corstorphine & Wright Ltd and must not be copied or reproduced without the written consent of the copyright owner.</p>	<p>Client: TOM Project: 215 Bradford Street Drawing Title: General Arrangement - Ground Floor Drawing Number: 19073-CW-XX-00-DR-A-2001 Drawing Date: 11/06/2020 Scale: 1:100</p>
--	--

Corstorphine & Wright

19073-CW-XX-00-DR-A-2001
 11/06/2020
 1:100
 JUL 2020

- 1 Bedroom 1 Person Apartment (30sqm - 65sqm)
- 1 Bedroom 2 Person Apartment (50sqm - 65sqm)
- 2 Bedroom 3 Person Apartment (65sqm - 85sqm)
- 2 Bedroom 4 Person Apartment (70sqm)
- 2 Bedroom 4 Person Duplex Apartment (77sqm)
- Residential Entry Lobby & Post
- Plant
- Resident Bicycle Store
- Refuse
- Site Boundary
215 Bradford Street



Removal of Projecting Bay Windows TBC

<p>The copyright of this drawing is vested with Corstorphine & Wright Ltd and must not be copied or reproduced without the written consent of the copyright owner.</p>	<p>Client: TOM Project: 215 Bradford Street Drawing Title: General Arrangement - First Floor Drawing Date: 15/06/2020 Scale: 1:100</p>
--	--

Corstorphine & Wright


Drawing No: 19073-CW-XX-01-DR-A-2002 Drawing Date: 15/06/2020 Scale: 1:100	Sheet: C-00 Date: JUL 2020
--	-------------------------------

- 1 Bedroom 1 Person Apartment (27sqm - 68sqm)
- 1 Bedroom 2 Person Apartment (50sqm - 68sqm)
- 2 Bedroom 3 Person Apartment (61sqm - 68sqm)
- 2 Bedroom 4 Person Apartment (77sqm)
- 2 Bedroom 4 Person Duplex Apartment (77sqm)
- Residential Entry Lobby & Post
- Plant
- Resident Bicycle Store
- Refuse
- Site Boundary
- 215 Bradford Street



Existing Buildings

Removal of Projecting Bay Windows TBC

<p>The copyright of this drawing is vested with Corstorphine & Wright Ltd and must not be copied or reproduced without the written consent of the architect.</p>	<p>Client: TOM Project: 215 Bradford Street Drawing Title: General Arrangement - Second Floor Drawing Date: 15/06/2020 Drawing Scale: A0 Drawing No: 19073-CW-XX-02-DR-A-2003</p>
--	---

Corstorphine & Wright
 19073-CW-XX-02-DR-A-2003
 General Arrangement - Second Floor
 INFORMATION
 Scale: 1:100
 Date: JUL 2020

- 1 Bedroom 1 Person Apartment (37sqm - 68sqm)
- 1 Bedroom 2 Person Apartment (50sqm - 62sqm)
- 2 Bedroom 3 Person Apartment (67sqm - 86sqm)
- 2 Bedroom 4 Person Apartment (79sqm)
- 2 Bedroom 4 Person Duplex Apartment (77sqm)
- Residential Entry Lobby & Post
- Plant
- Resident Bicycle Store
- Refuse
- Site Boundary
215 Bradford Street



Existing Buildings

Removal of Projecting Bay Windows TBC

<p>The copyright of this drawing is vested with Corstorphine & Wright Ltd and must not be copied or reproduced without the written consent of the architect.</p>	<p>Client: TOM Project: 215 Bradford Street Drawing Title: General Arrangement - Third Floor Drawing Date: 15/06/2020 Scale: 1:100</p>
--	--

Corstorphine & Wright	
Drawing No: 19073-CW-XX-03-DR-A-2004 Drawing Date: 15/06/2020 Drawing Scale: 1:100	Drawing Title: General Arrangement - Third Floor Drawing Date: 15/06/2020 Drawing Scale: 1:100

- 1 Bedroom 1 Person Apartment (37sqm - 40sqm)
- 1 Bedroom 2 Person Apartment (50sqm - 62sqm)
- 2 Bedroom 3 Person Apartment (67sqm - 86sqm)
- 2 Bedroom 4 Person Apartment (70sqm)
- 2 Bedroom 4 Person Duplex Apartment (77sqm)
- Residential Entry Lobby & Post
- Plant
- Resident Bicycle Store
- Refuse
- Site Boundary
- 215 Bradford Street



Existing Buildings

Removal of Projecting Bay Windows TBC

The copyright of this drawing is vested with Corstorphine & Wright Ltd and must not be copied or reproduced without the written permission of the copyright owner.	<table border="1" style="width: 100%; border-collapse: collapse;"> <tr> <td style="width: 30%;">Date</td> <td style="width: 30%;">No.</td> <td style="width: 40%;">Rev.</td> </tr>

Client: TOM			
Drawing Title: General Arrangement - Fourth Floor		Drawing No: 19073-CW-XX-04-DR-A-2005	
Drawing Scale: 1:100		Drawing Date: JUL 2020	
INFORMATION		Sheet No: A0	Total Sheets: 1

- 1 Bedroom 1 Person Apartment (57sqm - 61sqm)
- 1 Bedroom 2 Person Apartment (60sqm - 65sqm)
- 2 Bedroom 3 Person Apartment (67sqm - 69sqm)
- 2 Bedroom 4 Person Apartment (70sqm)
- 2 Bedroom 4 Person Duplex Apartment (77sqm)
- Residential Entry Lobby & Post
- Plant
- Resident Bicycle Store
- Refuse
- Site Boundary
215 Bradford Street




Existing Buildings

<p>The copyright of this drawing is vested with Corstorphine & Wright Ltd and must not be copied or reproduced without the written consent of the copyright owner.</p>	<p>Client: TOM Project: 215 Bradford Street Drawing Title: General Arrangement - Fifth Floor Drawing Date: 19/07/2020 Drawing Scale: A0 Drawing No: 100</p>
--	---

<p>Drawing No: 19073-CW-XX-05-DR-A-2006</p>	<p>Revision: C-00</p>
<p>Client: TOM Project: 215 Bradford Street</p>	<p>Date: 19/07/2020 Scale: 1:100 Sheet: 10 of 10</p>
<p>INFORMATION</p>	

- 1 Bedroom 1 Person Apartment
(37sqm - 68sqm)
- 1 Bedroom 2 Person Apartment
(50sqm - 68sqm)
- 2 Bedroom 3 Person Apartment
(67sqm - 68sqm)
- 2 Bedroom 4 Person Apartment
(70sqm)
- 2 Bedroom 4 Person Duplex Apartment
(77sqm)
- Residential Entry Lobby & Porch
- Plant
- Resident Bicycle Store
- Refuse
- Site Boundary
215 Bradford Street

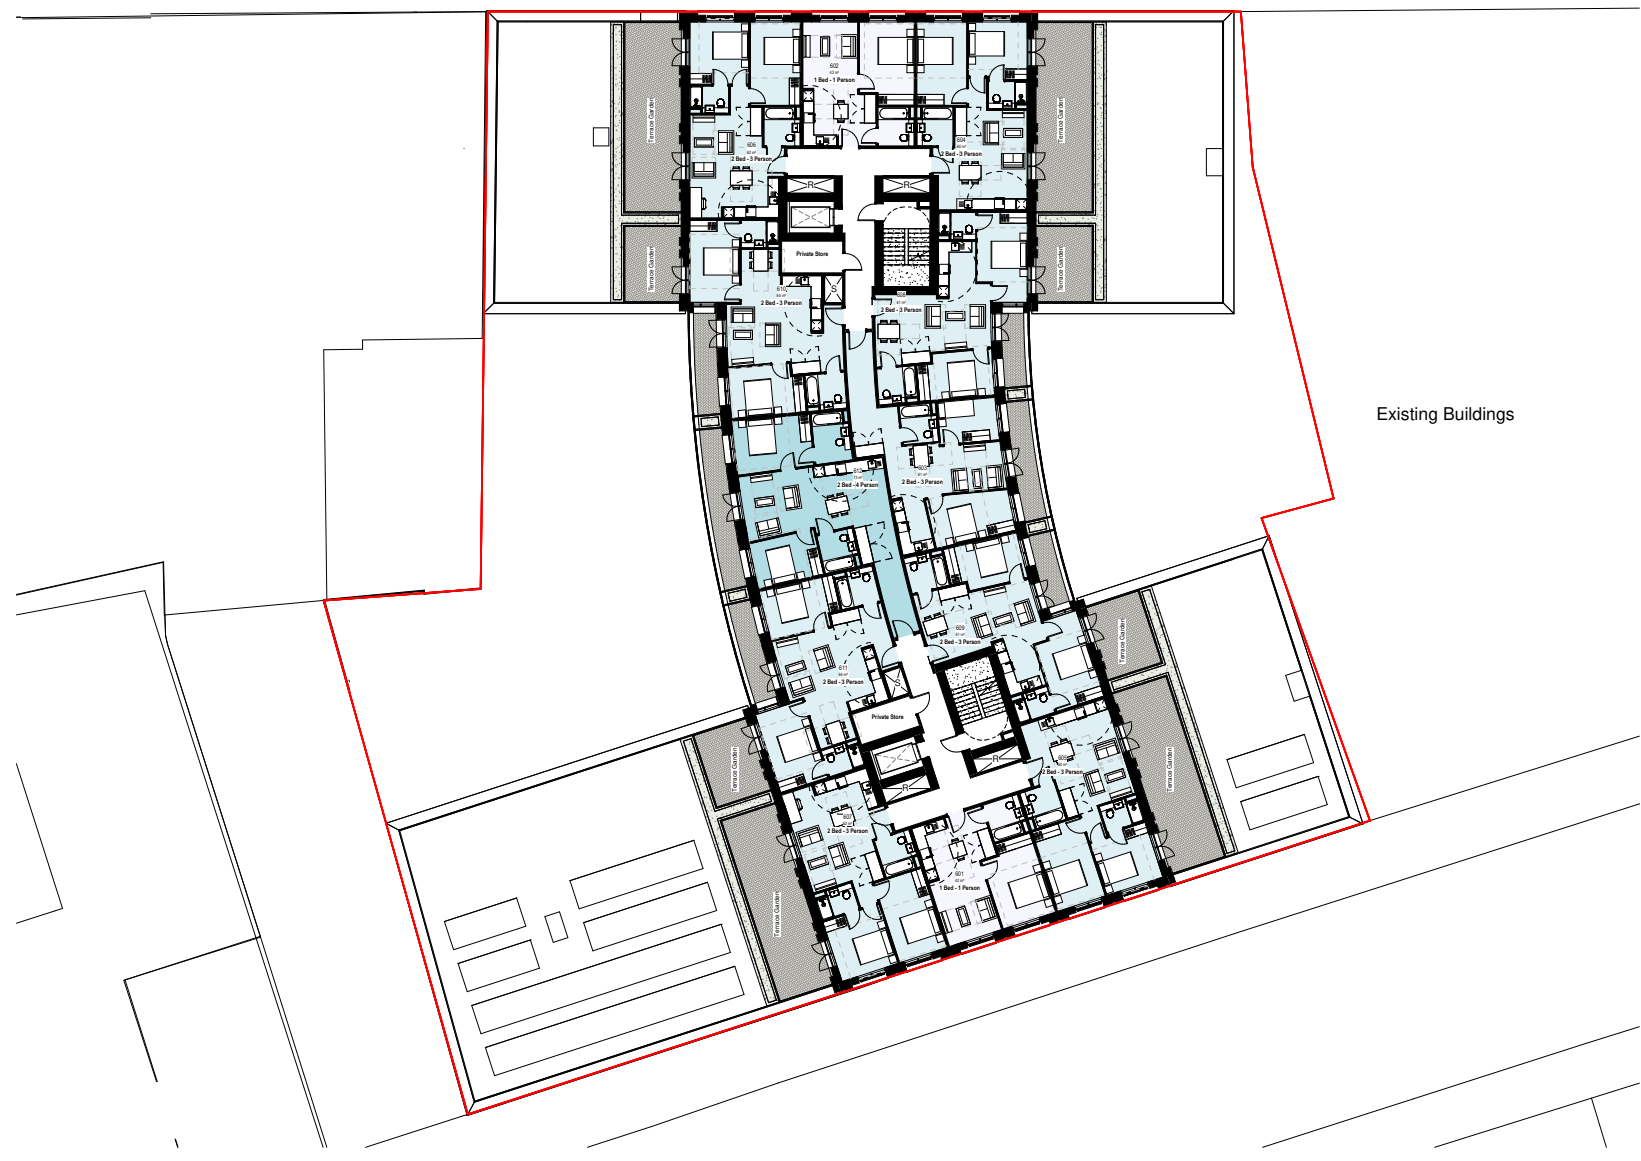

Existing Buildings

<p>The copyright of this drawing is vested with Corstorphine & Wright Ltd and must not be copied or reproduced without the written consent of the architect.</p>	<table border="1"> <tr> <td>Client</td> <td>TOM</td> </tr> <tr> <td>Project</td> <td>215 Bradford Street</td> </tr> <tr> <td>Drawing Title</td> <td>General Arrangement - Sixth Floor</td> </tr> <tr> <td>Drawing Date</td> <td>15 JUL 2020</td> </tr> <tr> <td>Scale</td> <td>1:100</td> </tr> </table>	Client	TOM	Project	215 Bradford Street	Drawing Title	General Arrangement - Sixth Floor	Drawing Date	15 JUL 2020	Scale	1:100
Client	TOM										
Project	215 Bradford Street										
Drawing Title	General Arrangement - Sixth Floor										
Drawing Date	15 JUL 2020										
Scale	1:100										

<p>Client: TOM Project: 215 Bradford Street Drawing Title: General Arrangement - Sixth Floor Drawing Date: 15 JUL 2020 Scale: 1:100</p>	<p>Corstorphine & Wright 19673-CW-XX-06-DR-A-2007 C-00</p>
<p>INFORMATION</p>	<p>MU JOB A0 1:100 JUL 2020</p>

- 1 Bedroom 1 Person Apartment (27sqm - 68sqm)
- 1 Bedroom 2 Person Apartment (30sqm - 68sqm)
- 3 Bedroom 3 Person Apartment (81sqm - 88sqm)
- 2 Bedroom 4 Person Apartment (70sqm)
- 2 Bedroom 4 Person Duplex Apartment (77sqm)
- Residential Entry Lobby & Post
- Plant
- Resident Bicycle Store
- Refuse
- Site Boundary 215 Bradford Street



Existing Buildings

Planned Street















6 2 4

10 8

12 3

Private Store 9

Private Store 7 5

